



PLEASE NOTE THAT THE SURVEY CARRIED OUT WAS A NON-INTRUSIVE BASIC MEASURED SURVEY. AS SUCH ASSUMPTIONS HAVE BEEN MADE. ACCURATE LEVEL SURVEY TO BE SUPPLIED BY THE CLIENT UNDER SEPARATE INSTRUCTION. ALL LEVELS & EXISTING STRUCTURAL ELEMENTS WILL NEED VERIFICATION PRIOR TO CONSTRUCTION. ALL ON SITE WALL, FLOOR & ROOF MAKEUP AND THICKNESS ARE ALSO LIKELY TO DIFFER FROM THE DRAWINGS DUE TO VARYING AGE & HISTORIC CONSTRUCTION THROUGHOUT THE PROPERTY. ANY VARIANCES TO BE REPORTED TO THE BCO OR LANDFORD A.S.

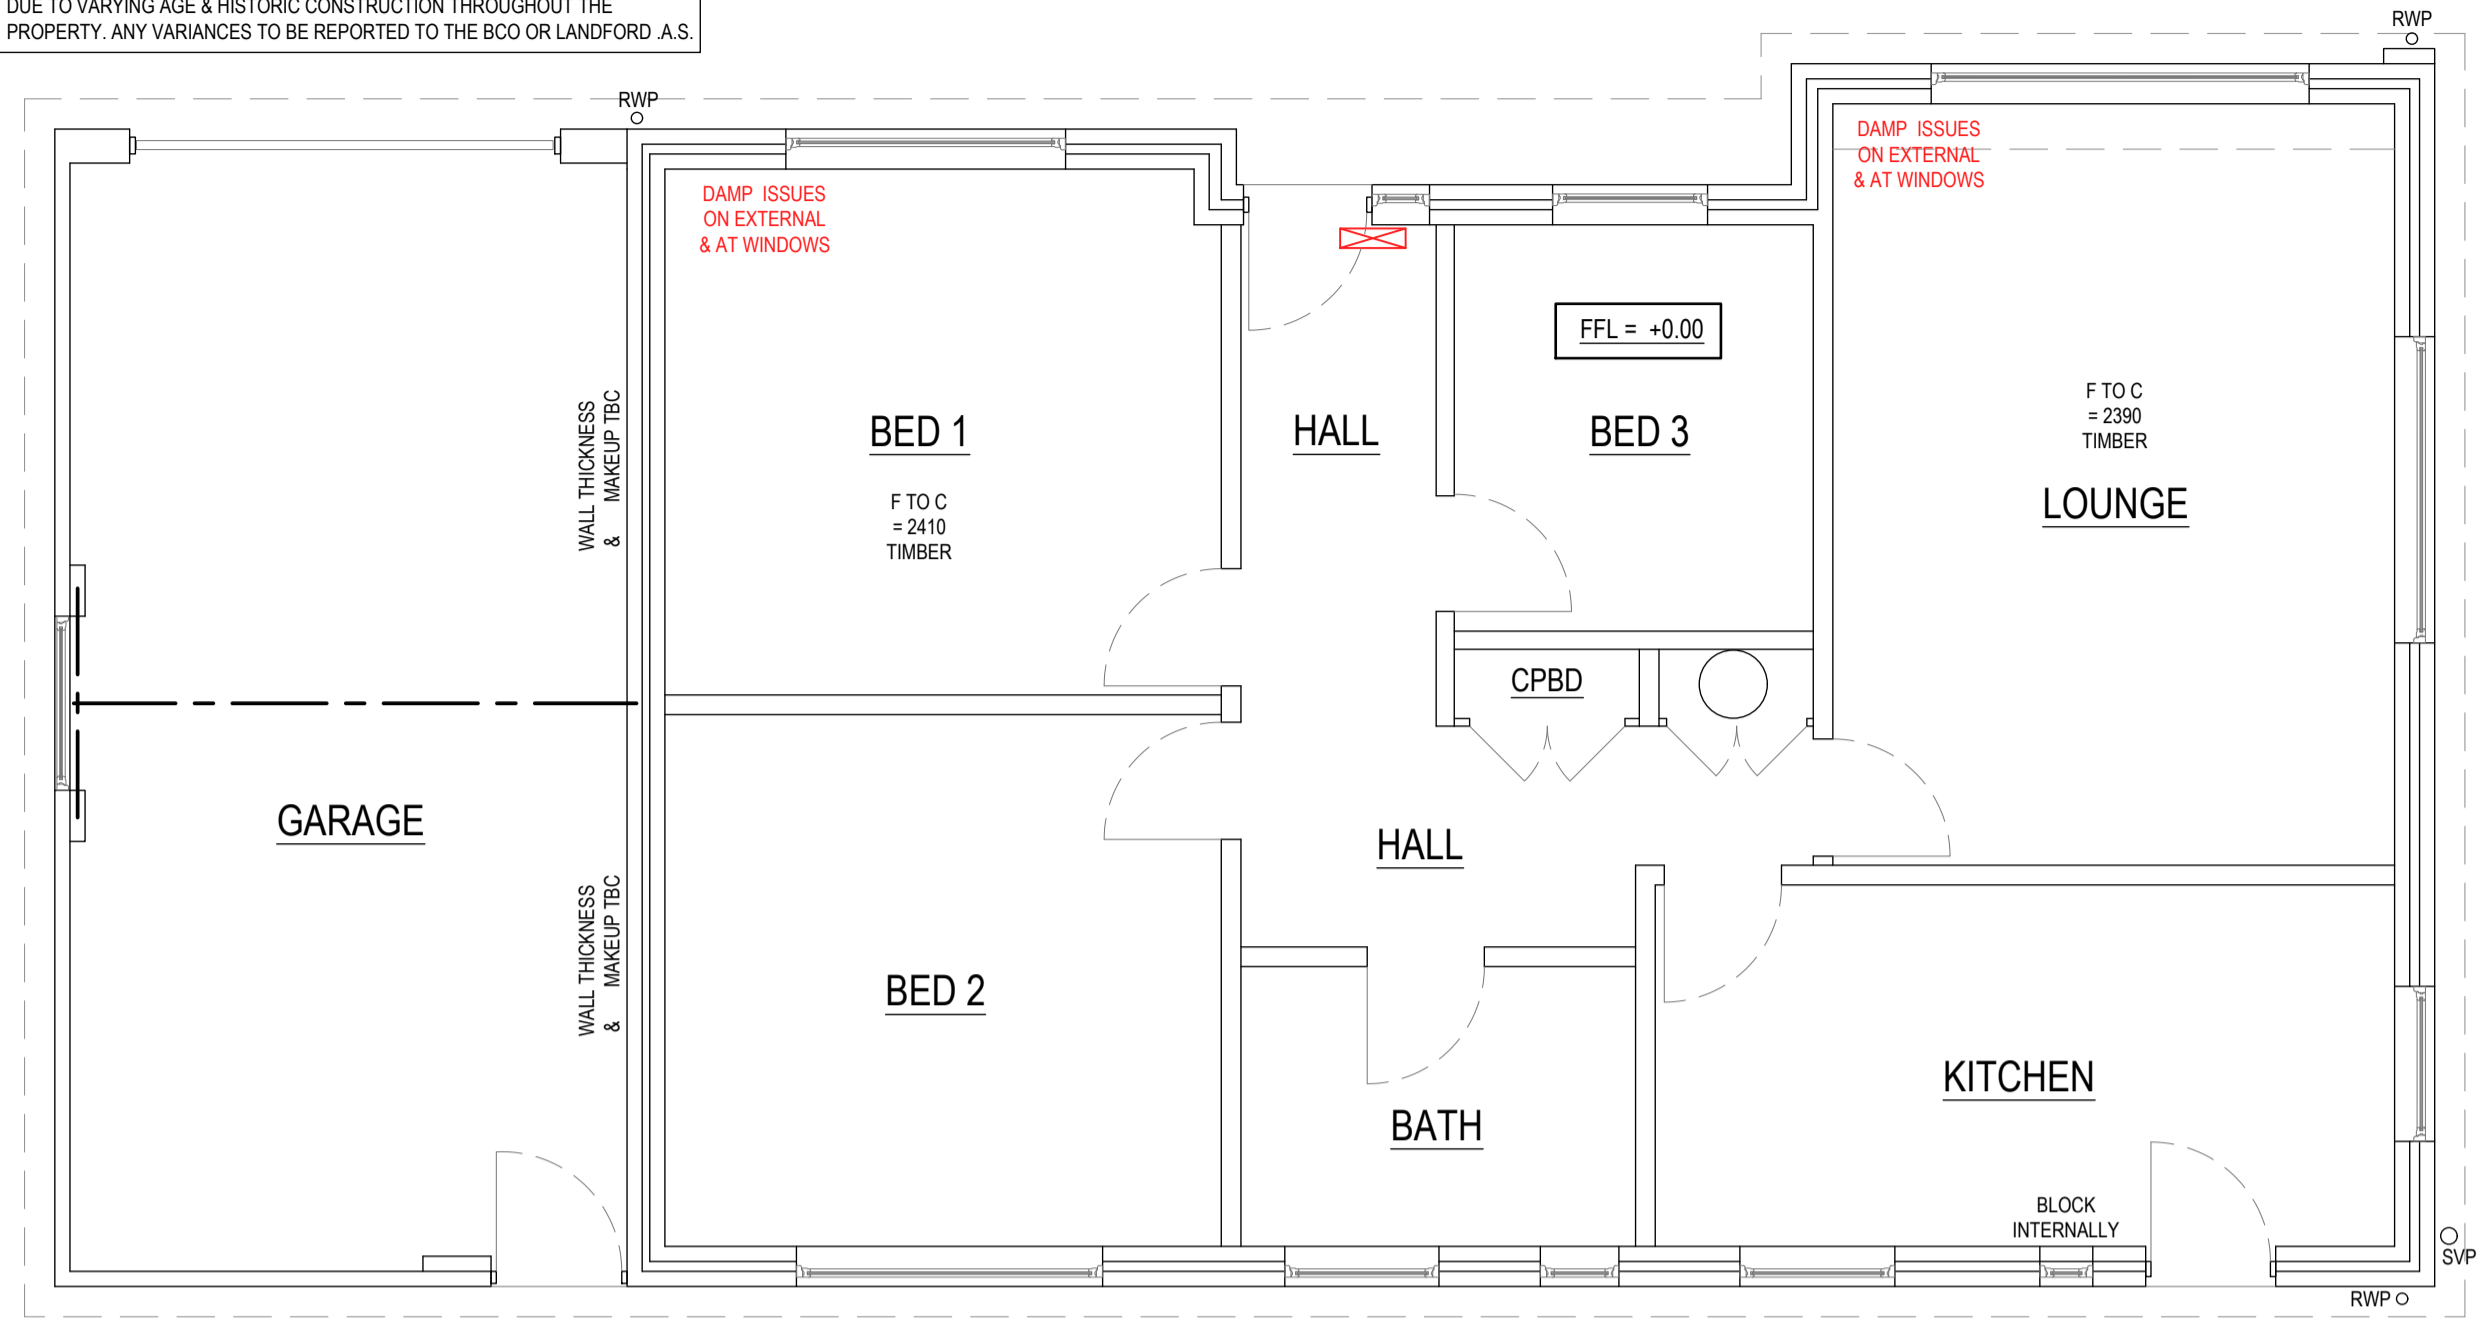

0 500 1000 1500 2000 2500 mm
SCALE 1:50

EXISTING GROUND FLOOR PLAN
SCALE 1:50


PLEASE NOTE
EXTERNAL GROUND LEVELS VARY ALL
LEVELS PROVIDED ARE INDICATIVE ONLY

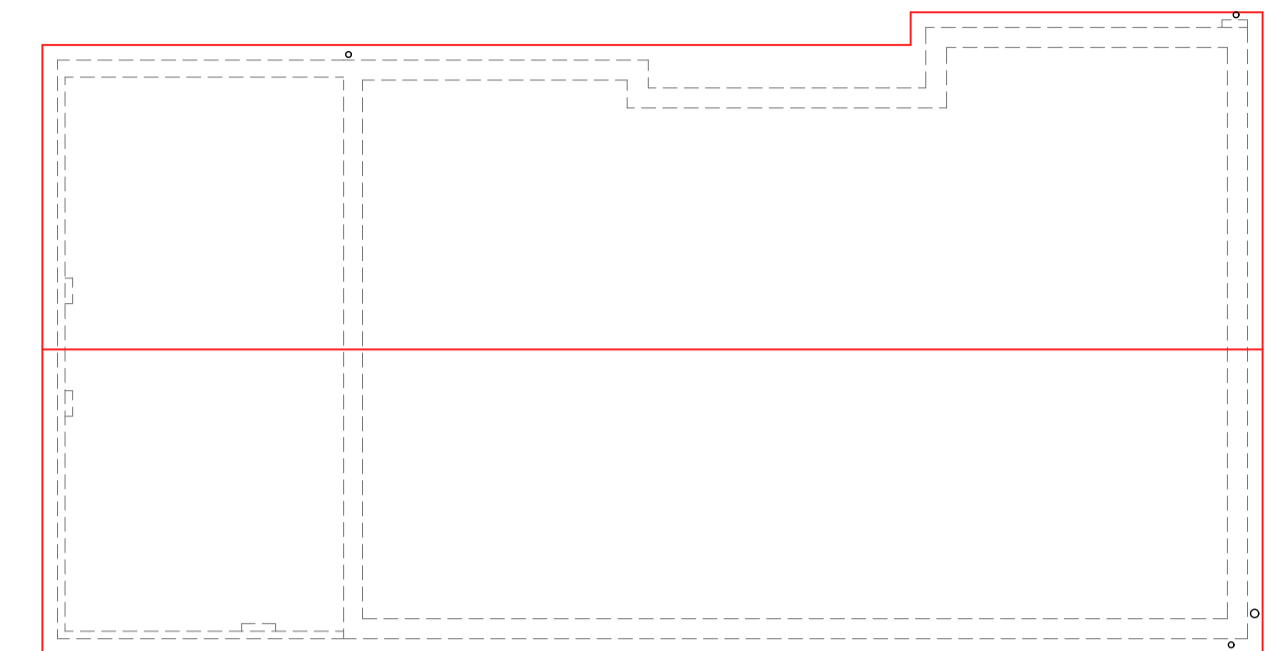

0 1000 2000 3000 4000 5000 mm
SCALE 1:100

EXISTING ROOF PLAN
SCALE 1:100


PLEASE NOTE
EXTERNAL GROUND LEVELS VARY ALL
LEVELS PROVIDED ARE INDICATIVE ONLY

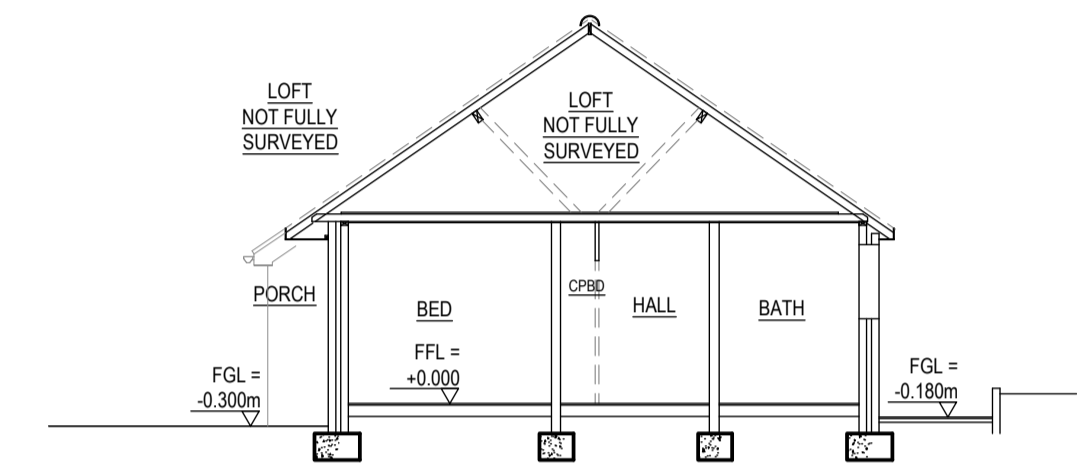

0 1000 2000 3000 4000 5000 mm
SCALE 1:100

EXISTING SECTION A - A
SCALE 1:100

PLEASE NOTE
EXTERNAL GROUND LEVELS VARY ALL
LEVELS PROVIDED ARE INDICATIVE ONLY

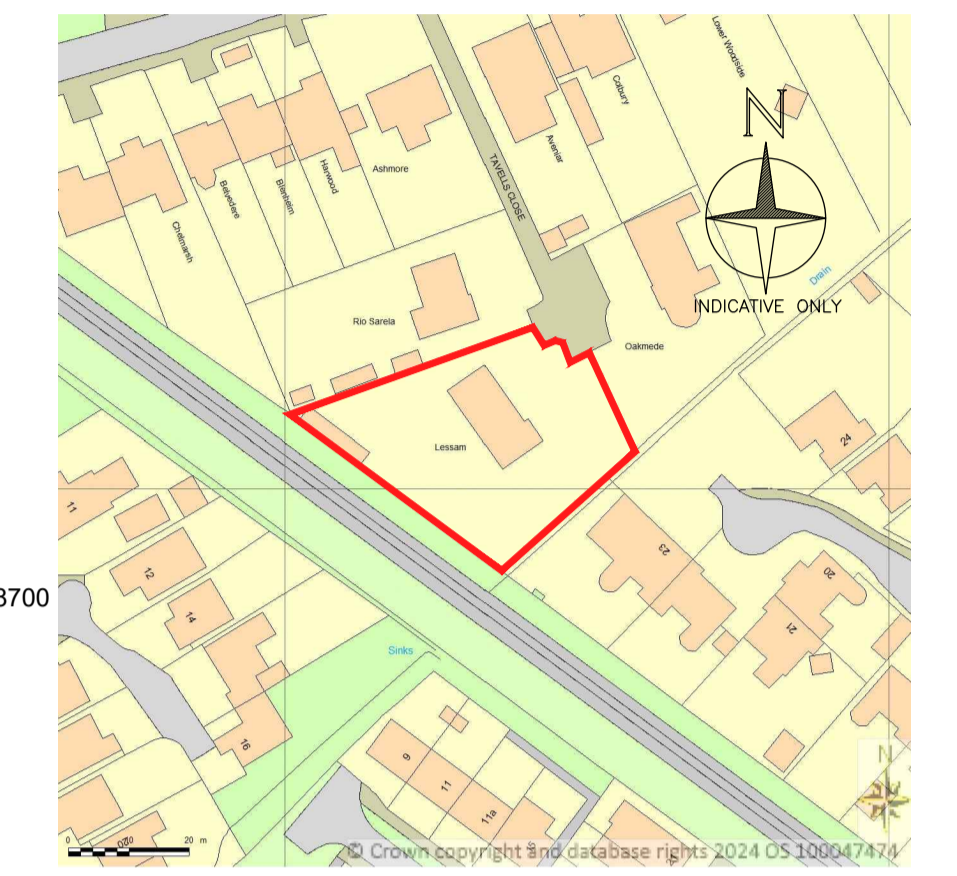


O.S. LICENCE No. 100047474
LOCATION PLAN
SCALE 1:1250
0 12.5 25 37.5 50 62.5 m
SCALE 1:1250



SITE PLAN KEY
 [Blue hatched] INDICATES EXISTING FOOTPRINT
 [Red hatched] INDICATES PROPOSED INCREASED FOOTPRINT
 [Red dashed] INDICATES PROPOSED REMOVAL

0 5 10 15 20 25 m
SCALE 1:500


BLOCK PLAN SHOWING
PROPOSALS
SCALE 1:500

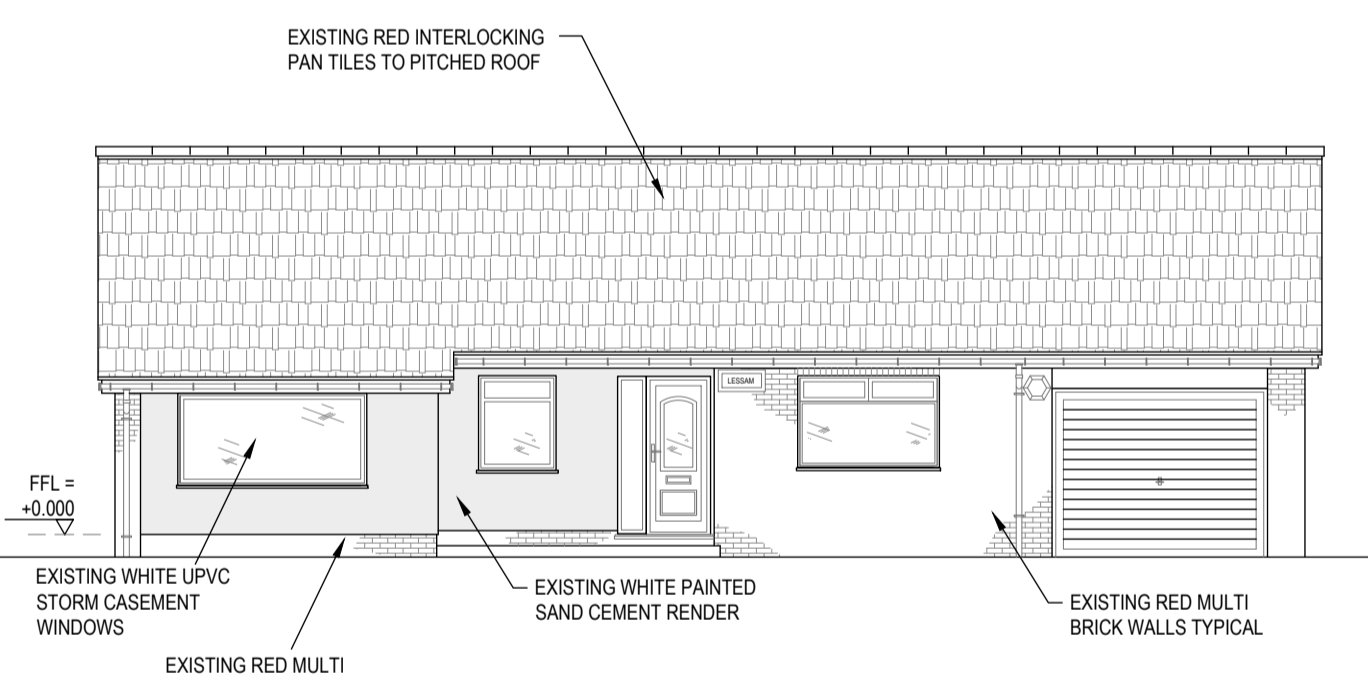


EXISTING FRONT (NORTH EAST) ELEVATION
SCALE 1:100

PLEASE NOTE
EXTERNAL GROUND LEVELS VARY ALL
LEVELS PROVIDED ARE INDICATIVE ONLY

0 1000 2000 3000 4000 5000 mm
SCALE 1:100

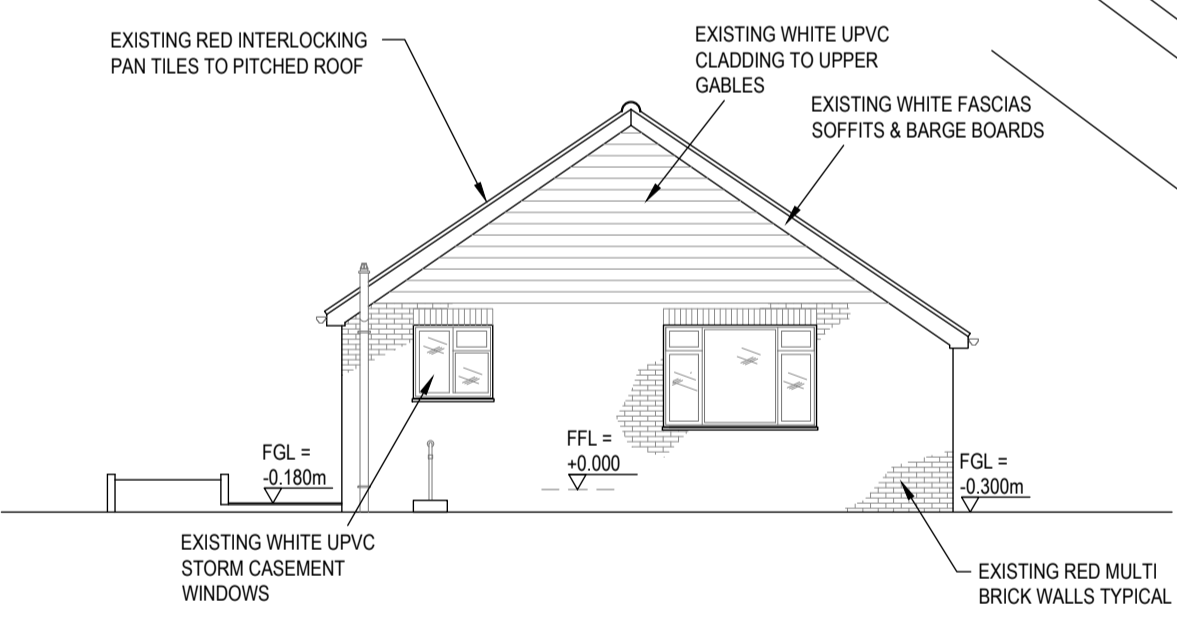


EXISTING SIDE (SOUTH EAST) ELEVATION
SCALE 1:100

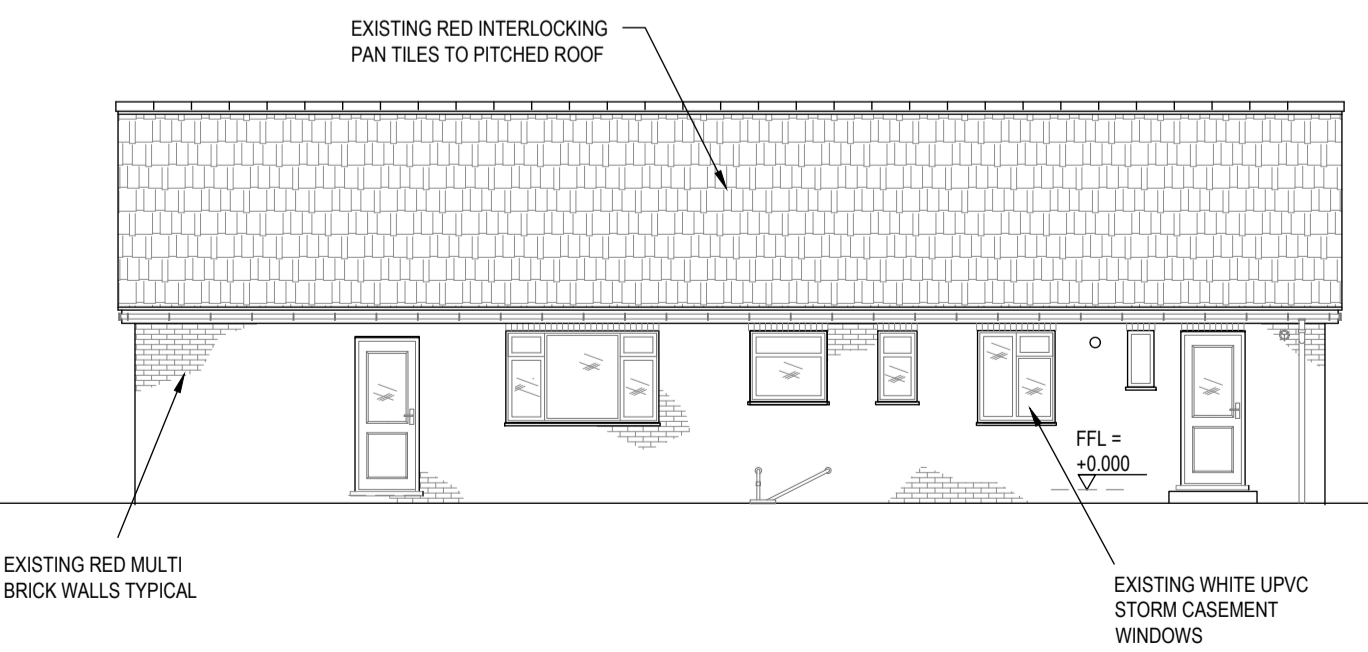


EXISTING REAR (SOUTH WEST) ELEVATION
SCALE 1:100

PLEASE NOTE
EXTERNAL GROUND LEVELS VARY ALL
LEVELS PROVIDED ARE INDICATIVE ONLY

0 1000 2000 3000 4000 5000 mm
SCALE 1:100

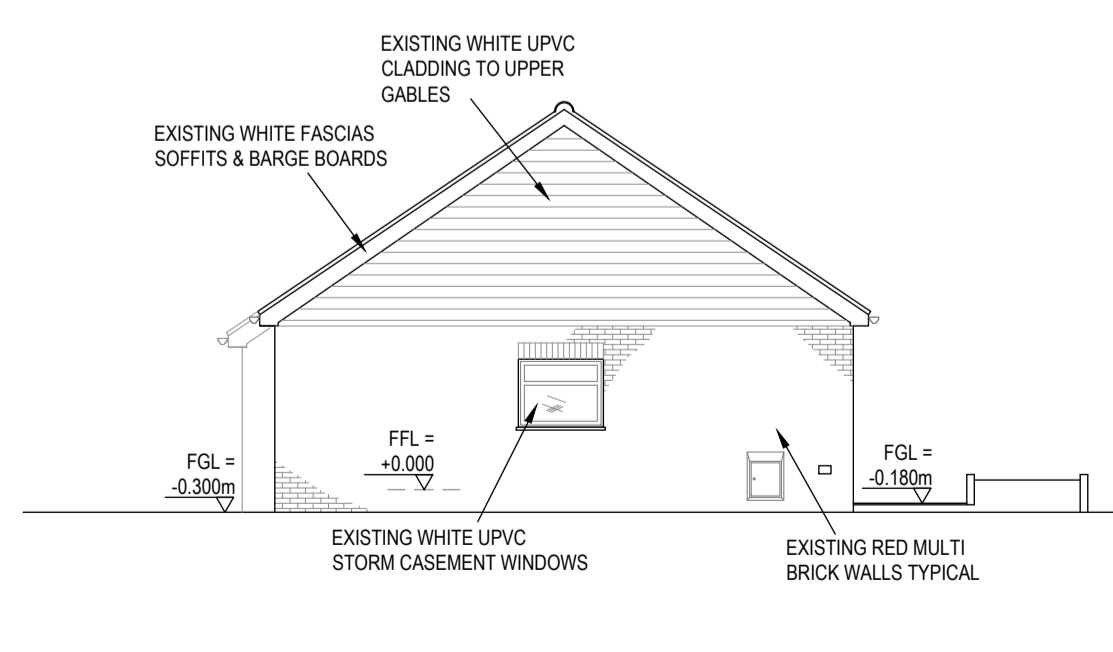

EXISTING SIDE (NORTH WEST) ELEVATION
SCALE 1:100

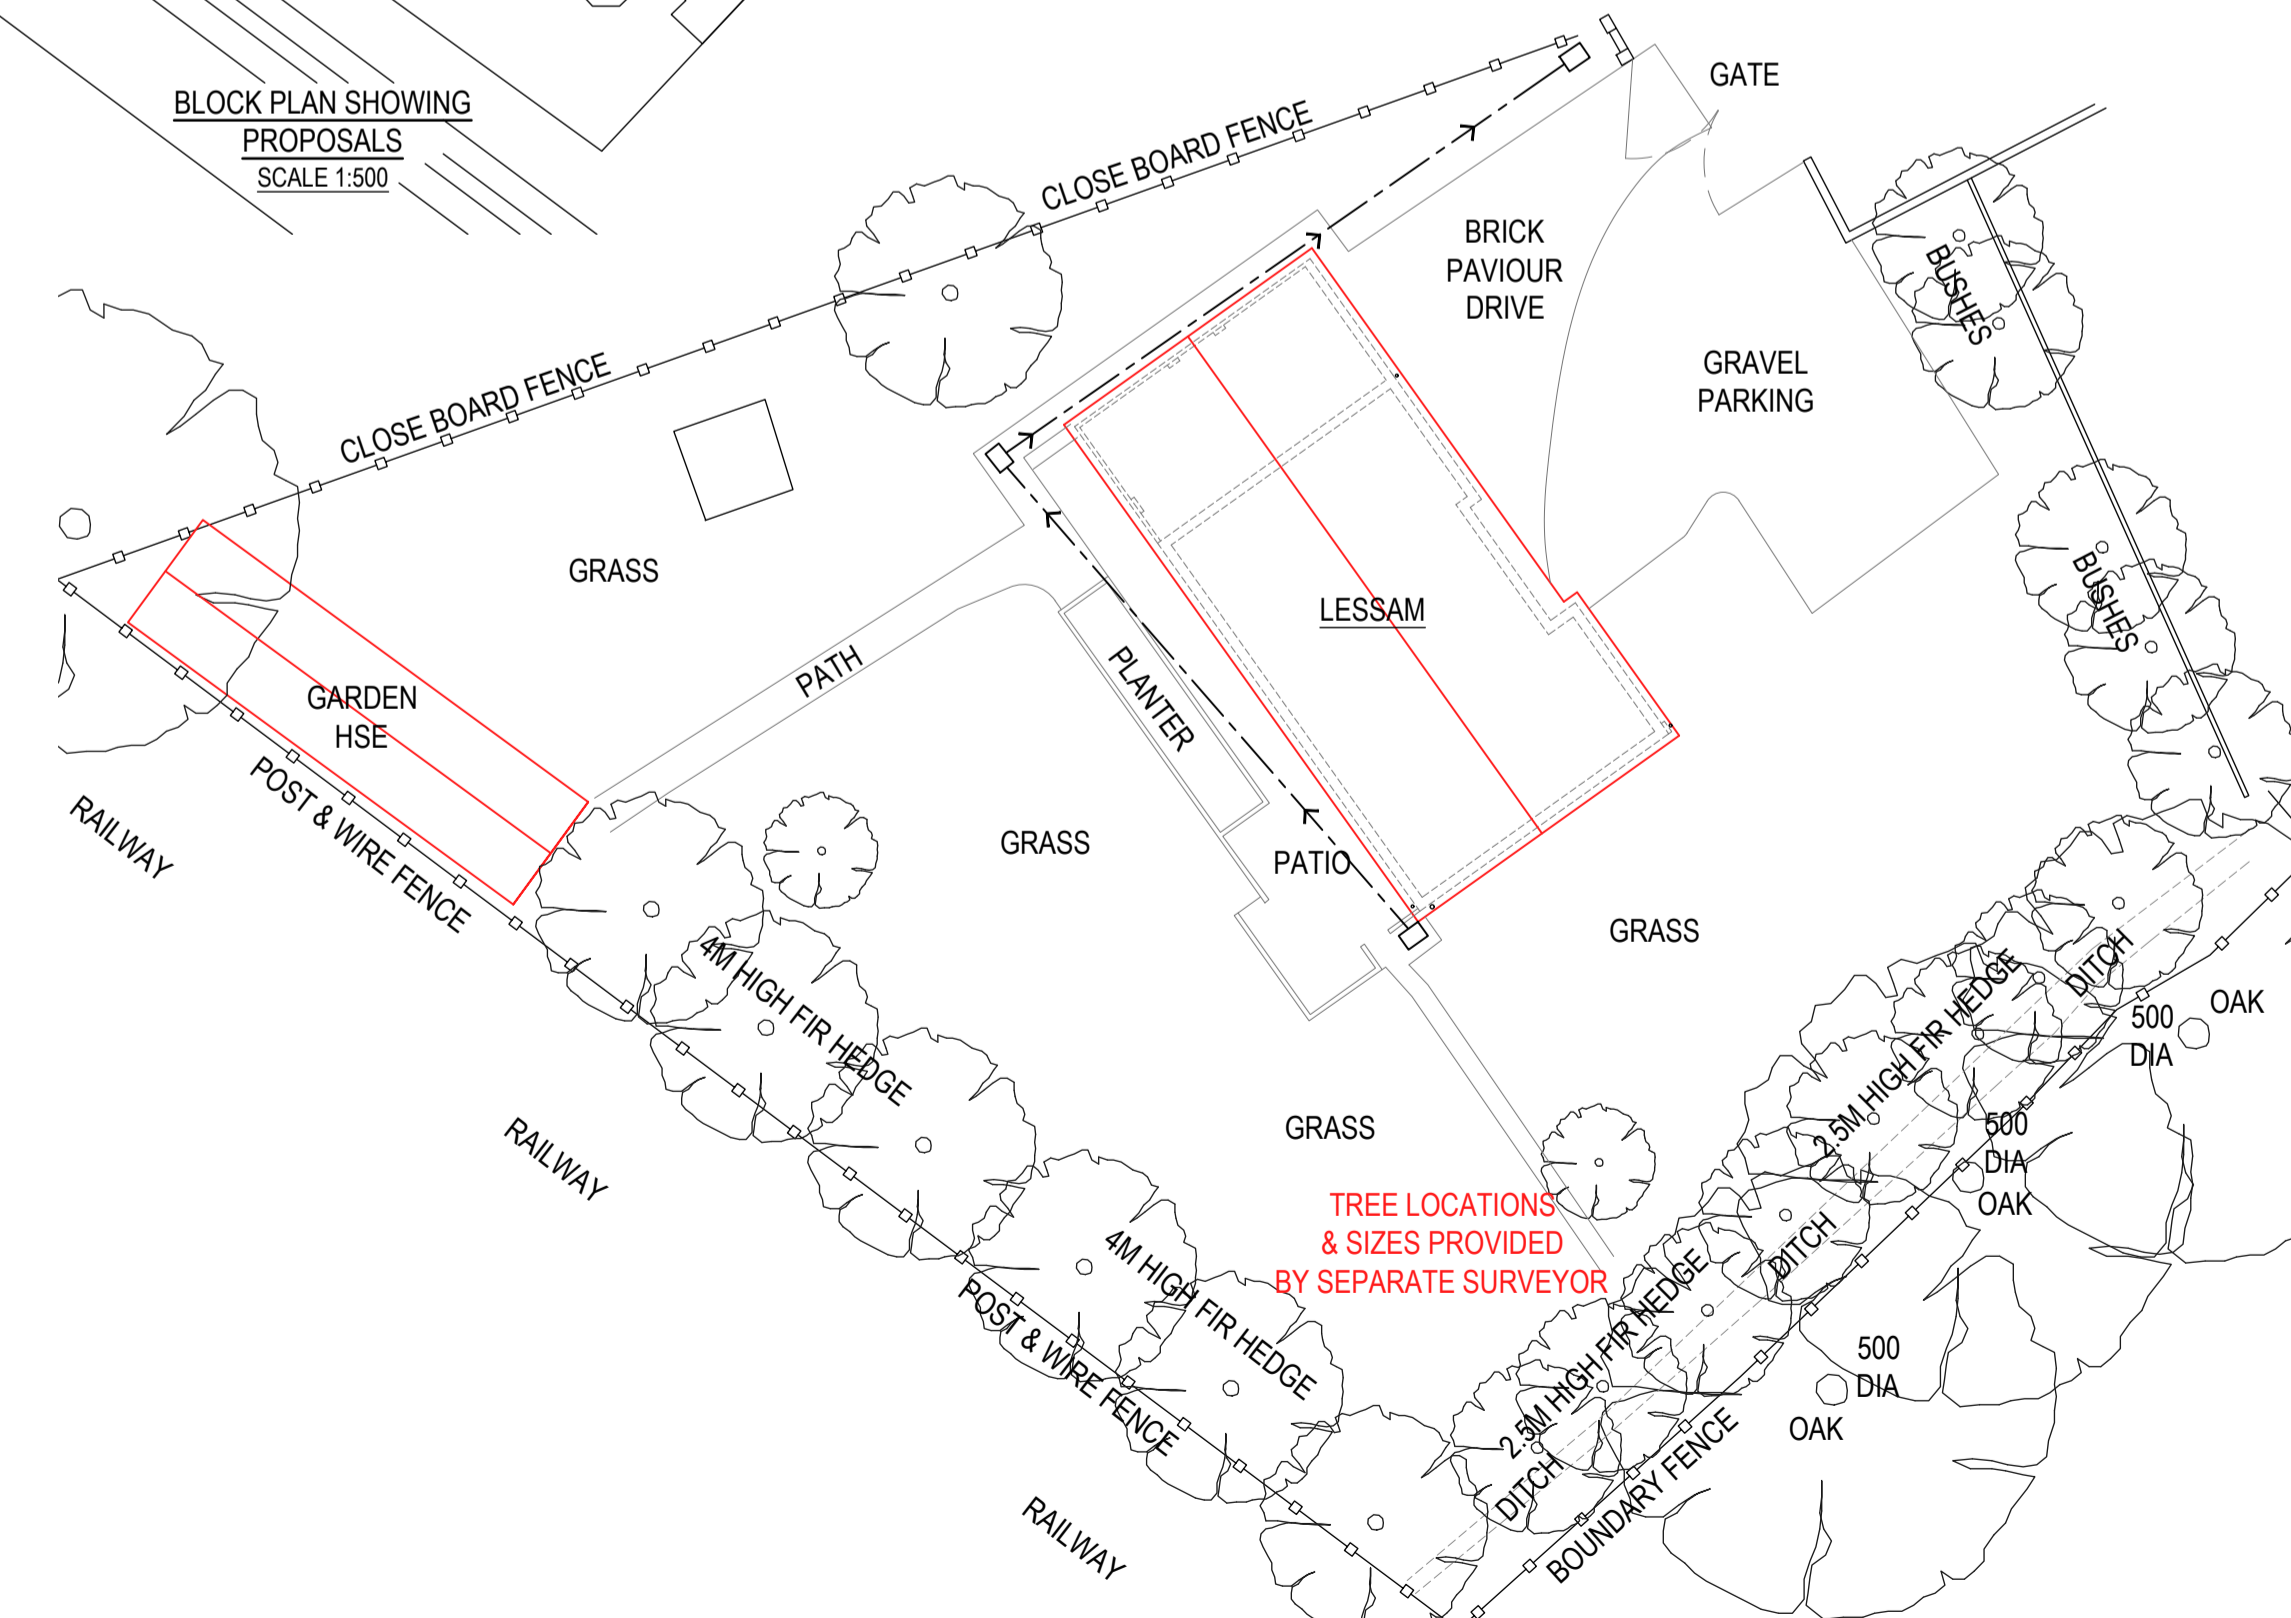

0 2.5 5 7.5 10 12.5 m
SCALE 1:250

EXISTING SITE / ROOF PLAN
SCALE 1:250

DRAWING TO BE PRINTED IN COLOUR

PLANNING

REV	DESCRIPTION	BY	CHK	APP	DATE
CLIENT					
MR & MRS POULTER					
LESSAM					
TAVELLS CLOSE					
MARCHWOOD - SO40 4WX					
Project:					
LESSAM					
TAVELLS CLOSE					
MARCHWOOD - SO40 4WX					
Drawing Title:					
PLANNING DRAWING					
EXISTING PLANS, ELEVATIONS, SECTION & LOCATION					
Scale 1:1 - A3/12	Drawn	Date	Checked	Date	
1:100 & 1:50	PAB	JAN 2024	PAB	JAN 2024	
Project No.	Drawing No.	Revision			
A0801	P-001	-			
© LANDFORD ARCHITECTURAL SERVICES LTD					
SHEET SIZE : A1					

LANDFORD ARCHITECTURAL SERVICES
 LYNDALE, SHERFIELD ENGLISH RD,
 LANDFORD, NR ROMSEY
 HANTS / WILTS BORDER
 SP5 2BD
 01794 323333

