



Revisions			
Rev	Date	Description	By
A	18.10.2023	FFL levels added to proposed floor plans, with fenestration updated.	MJP
B	17.11.2023	General changes at clients request.	MJP
C	17.11.2023	Cladding material to buildings amended	MJP
D	05.01.2024	Dimensions added to drawing.	MJP


- NOTES:
- This drawing remains the copyright of BCM
  - All dimensions and levels are to be checked on site prior to works commencing.
  - Do not scale from this drawing: Use figured dimensions only.
  - Any discrepancies found are to be reported to the Project Manager immediately.
  - This drawing is to be read in conjunction with sub-consultants and specialists drawings.
  - CAD File name: 6120.001g Planning Drawings.dwg
  - If BCM logo is not in colour this is not an original drawing

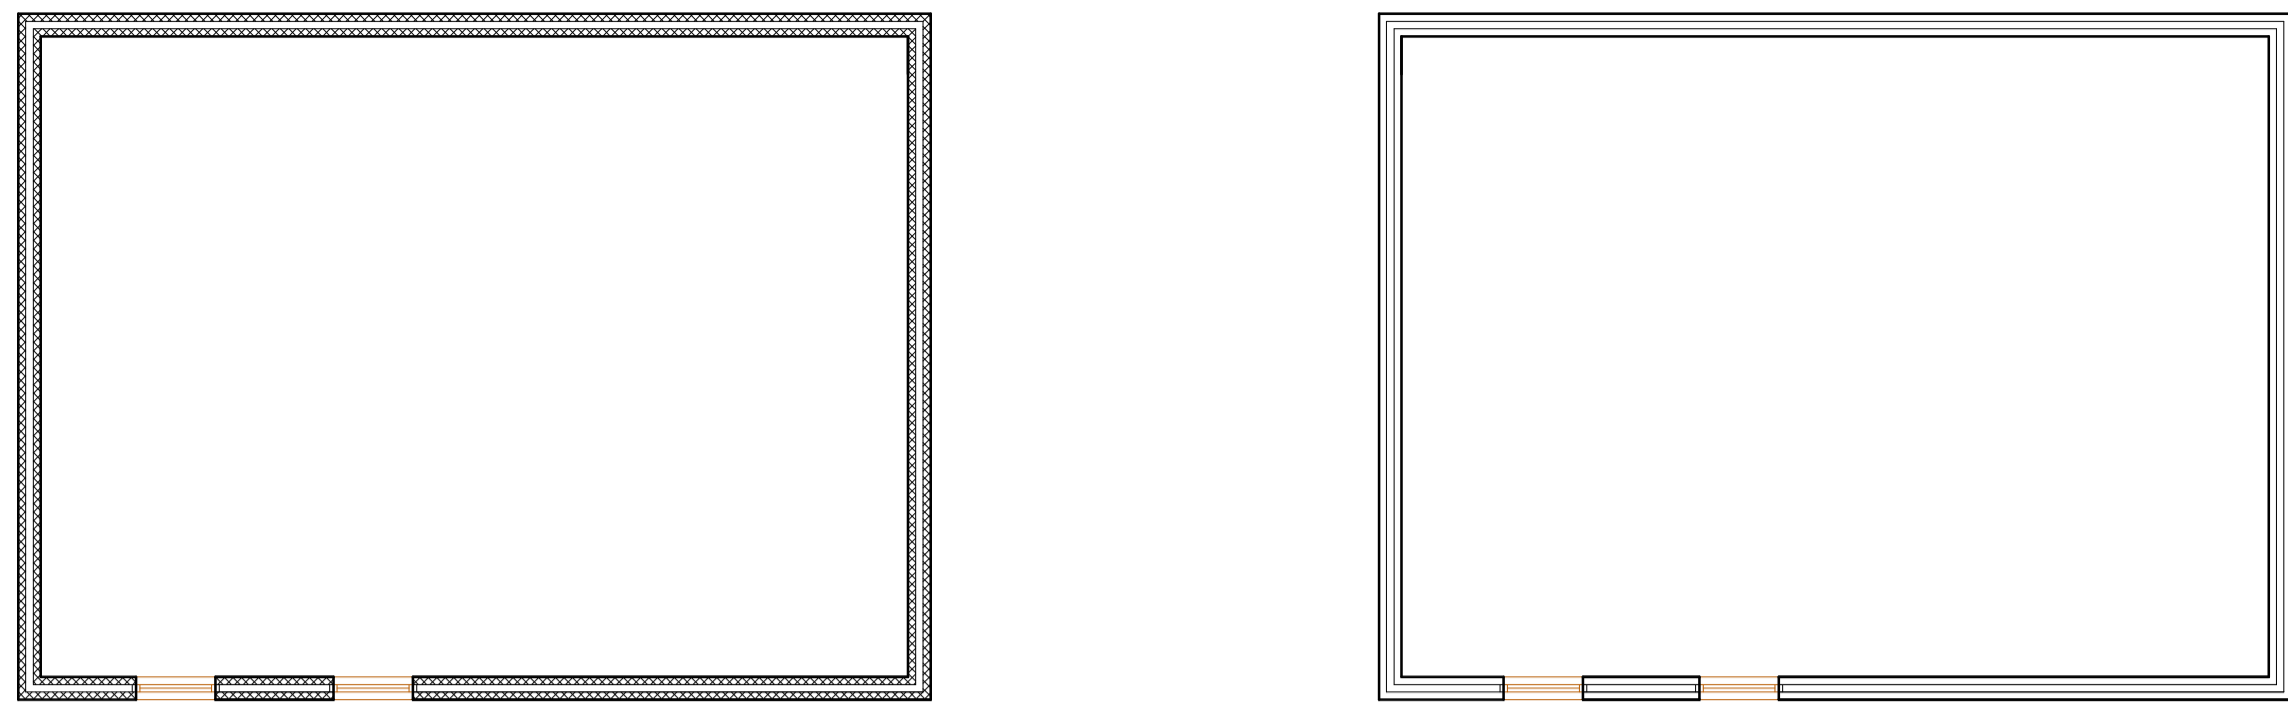


First Floor Plan  
Internal Floor Area - 194m<sup>2</sup>

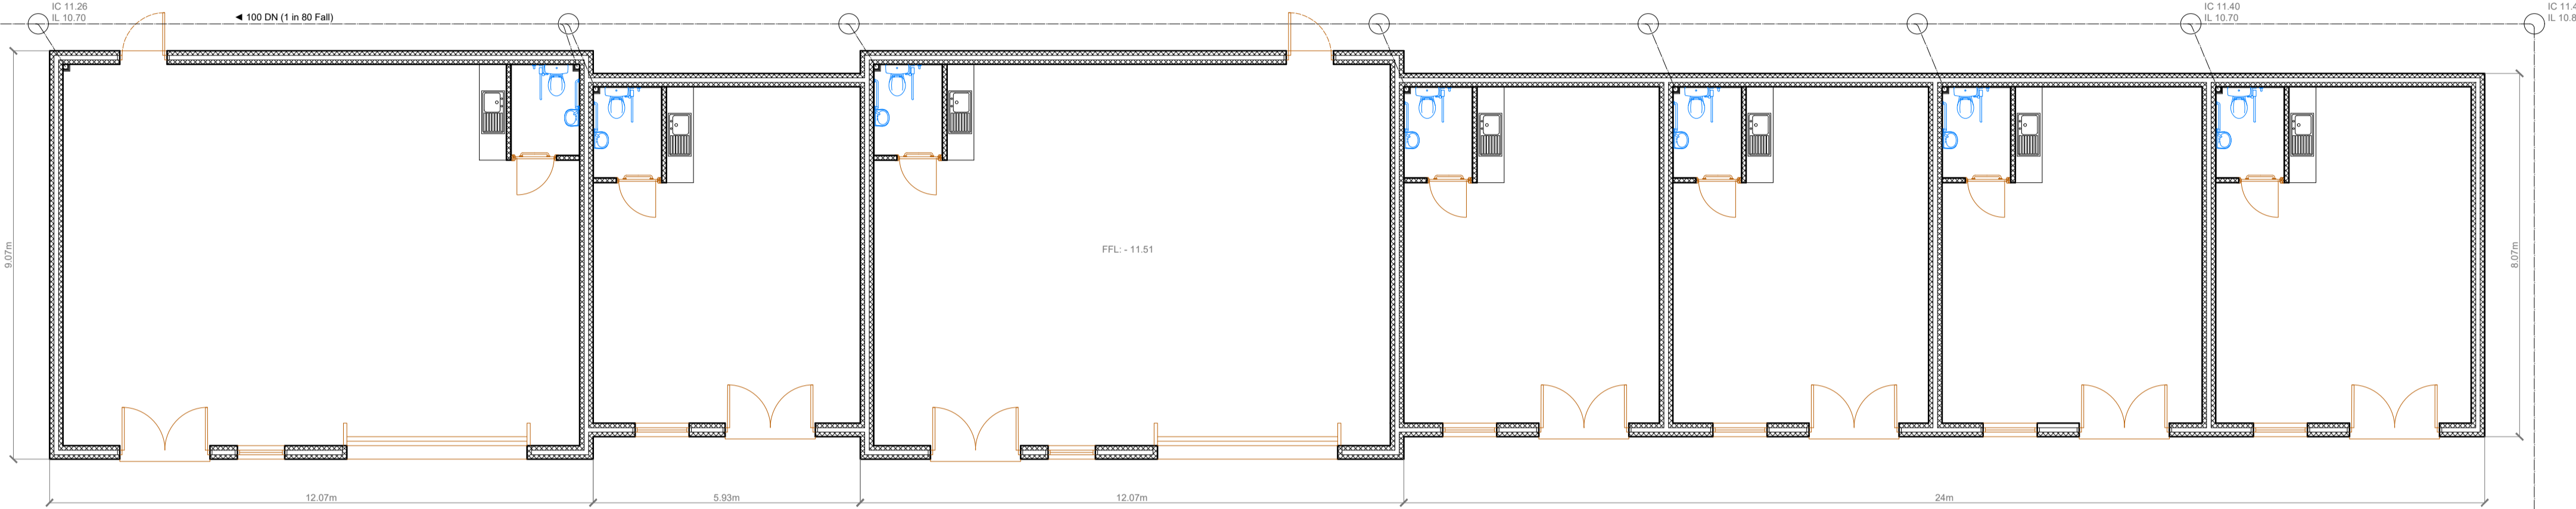


Ground Floor Plan - BUILDING A  
Internal Floor Area - 423m<sup>2</sup>

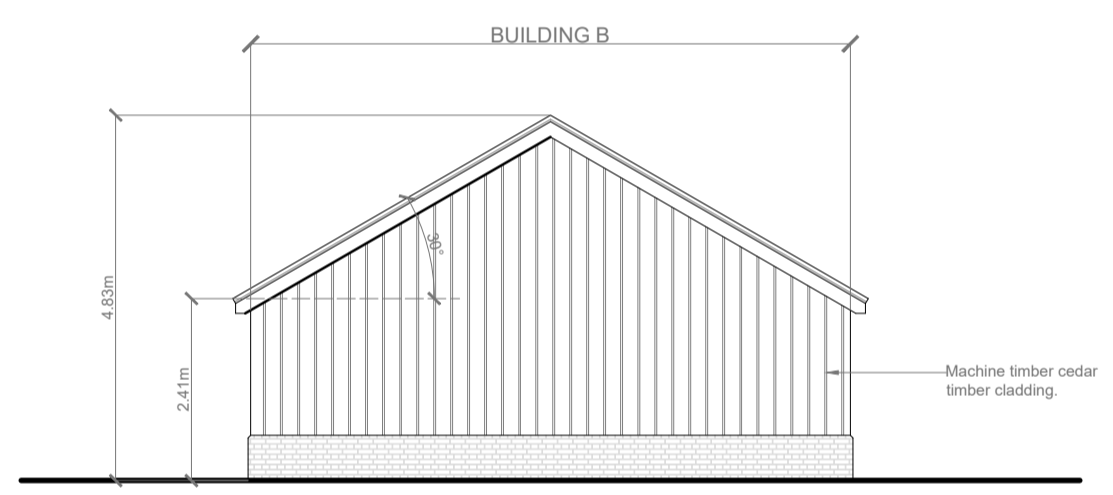


Proposed North West Elevation

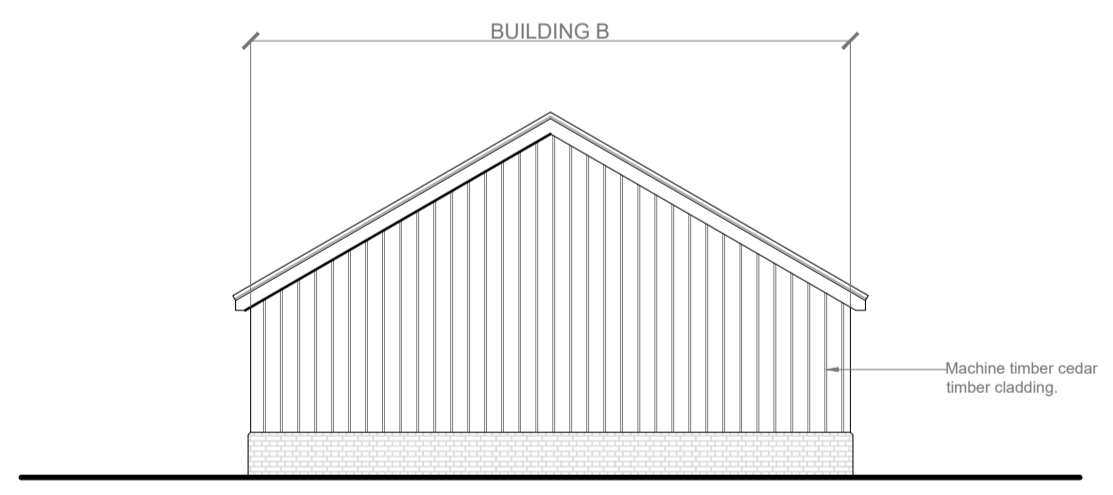

Proposed South East Elevation

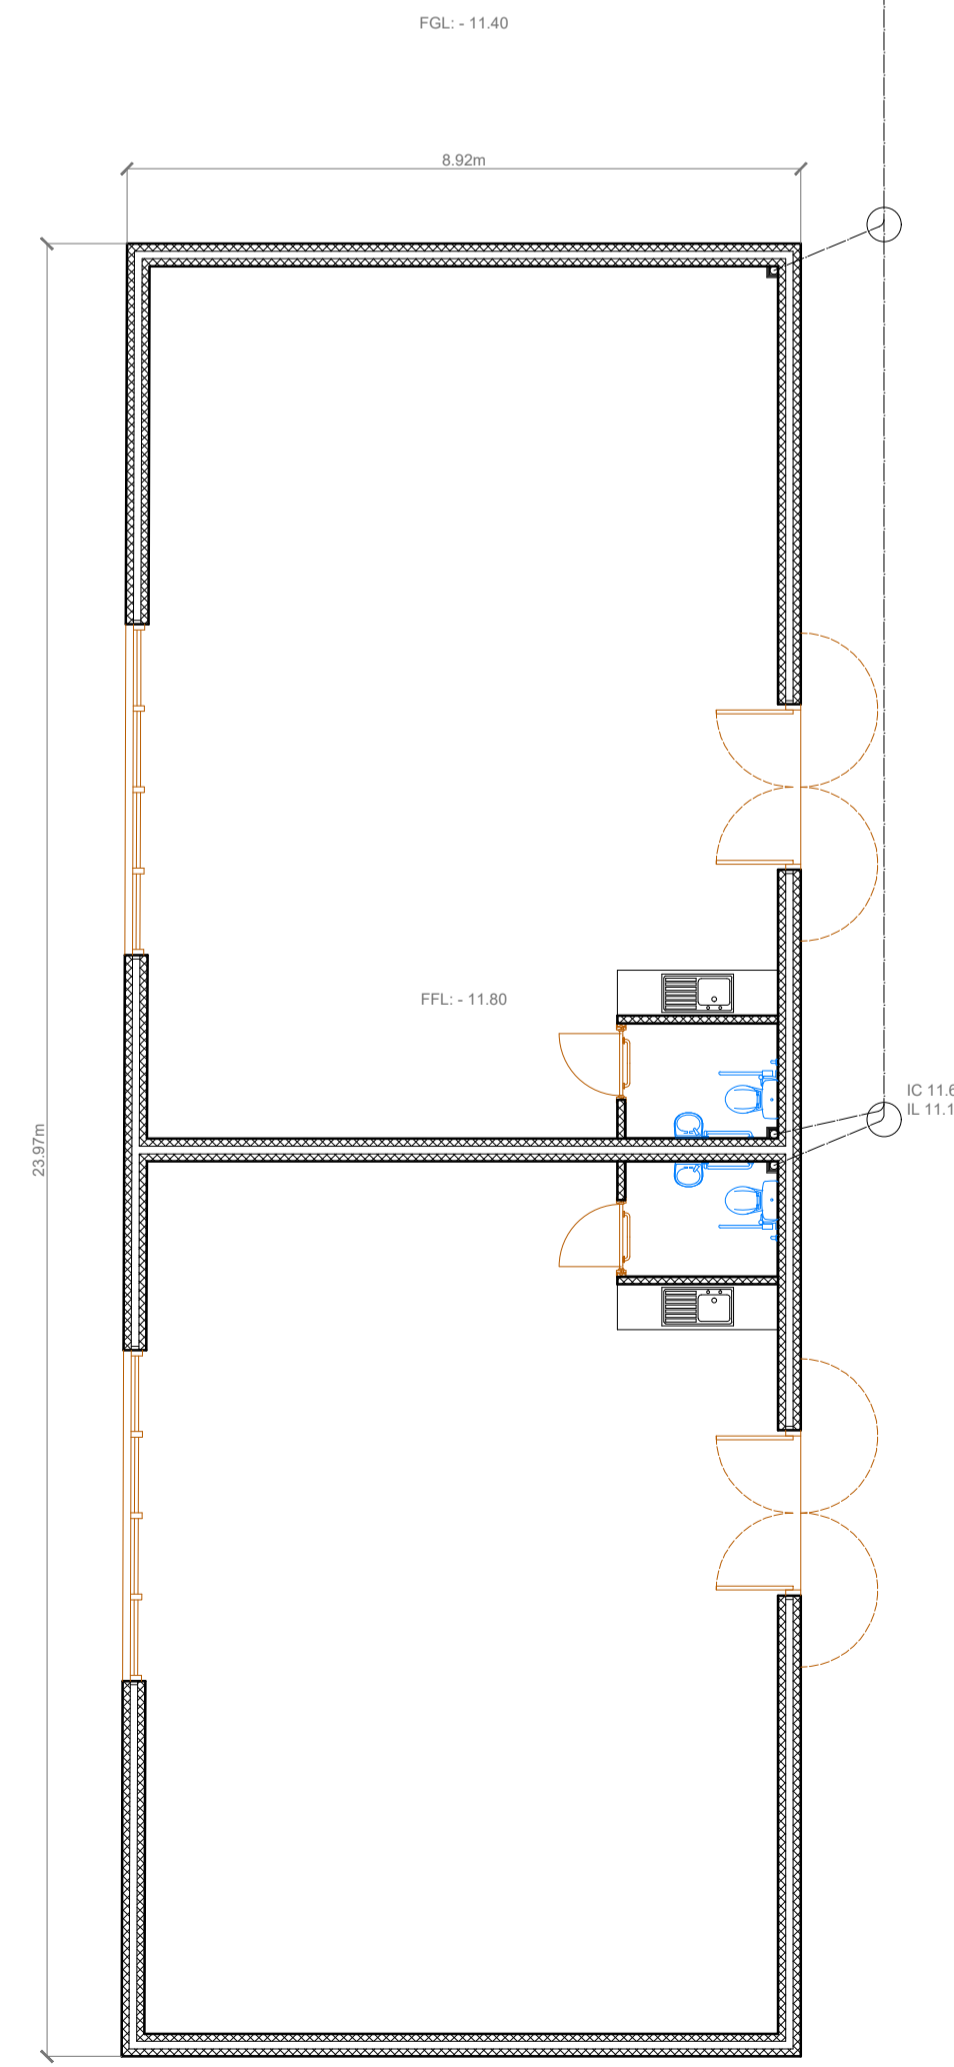

Ground Floor Plan - BUILDING B  
Internal Floor Area - 196m<sup>2</sup>

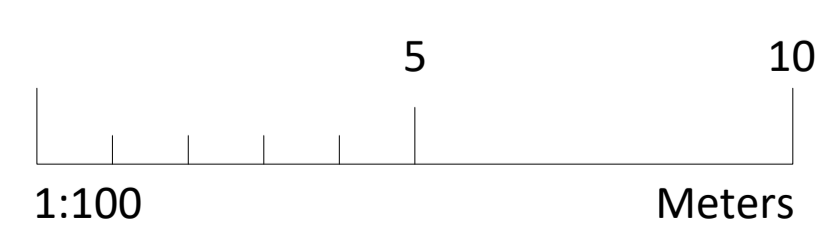

# PLANNING

Client	Avon Tyrrell Farms		
Project Name	Court Farm		
Drawing Title	Pr. Floor Plans and Elevations		
Drawn By	MJP		
Scale	1:100	Sheet Size	A1
Drawing No.	6120.003	Revision	D

BCM  
The Old Dairy  
Winchester Hill  
Sutton Scotney  
Near Winchester  
Hampshire  
SO21 3NZ  
t 01962 763 900  
www.bcm.co.uk

