



Revisions			
Rev	Date	Description	By
E	17.11.2023	General amendments at clients request.	MJP
F	17.11.2023	Cladding materials to buildings amended.	MJP
G	05.01.2024	Dimensions added to drawing.	MJP
D	18.10.2023	Elevations updated for approval by client.	MJP


- NOTES:
- This drawing remains the copyright of BCM
  - All dimensions and levels are to be checked on site prior to works commencing.
  - Do not scale from this drawing: Use figured dimensions only.
  - Any discrepancies found are to be reported to the Project Manager immediately.
  - This drawing is to be read in conjunction with sub-consultants and specialists drawings.
  - CAD File name: 6120.001g Planning Drawings.dwg
  - If BCM logo is not in colour this is not an original drawing

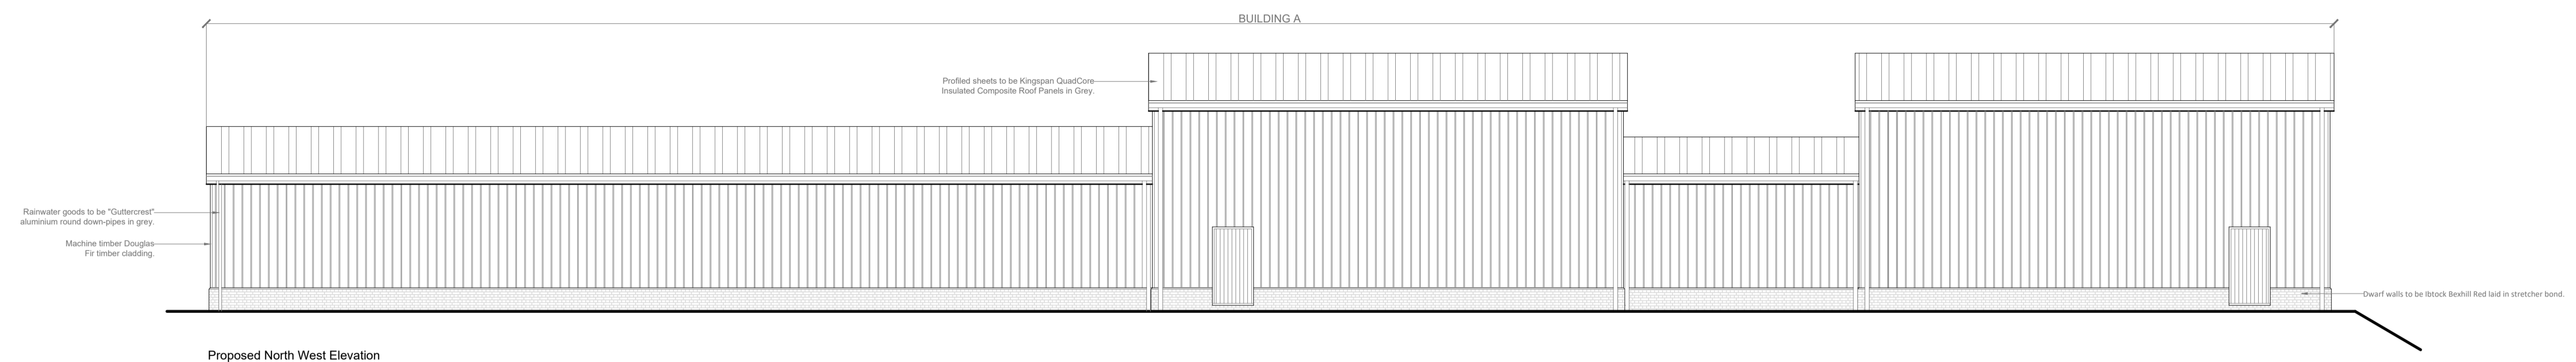

Proposed North West Elevation

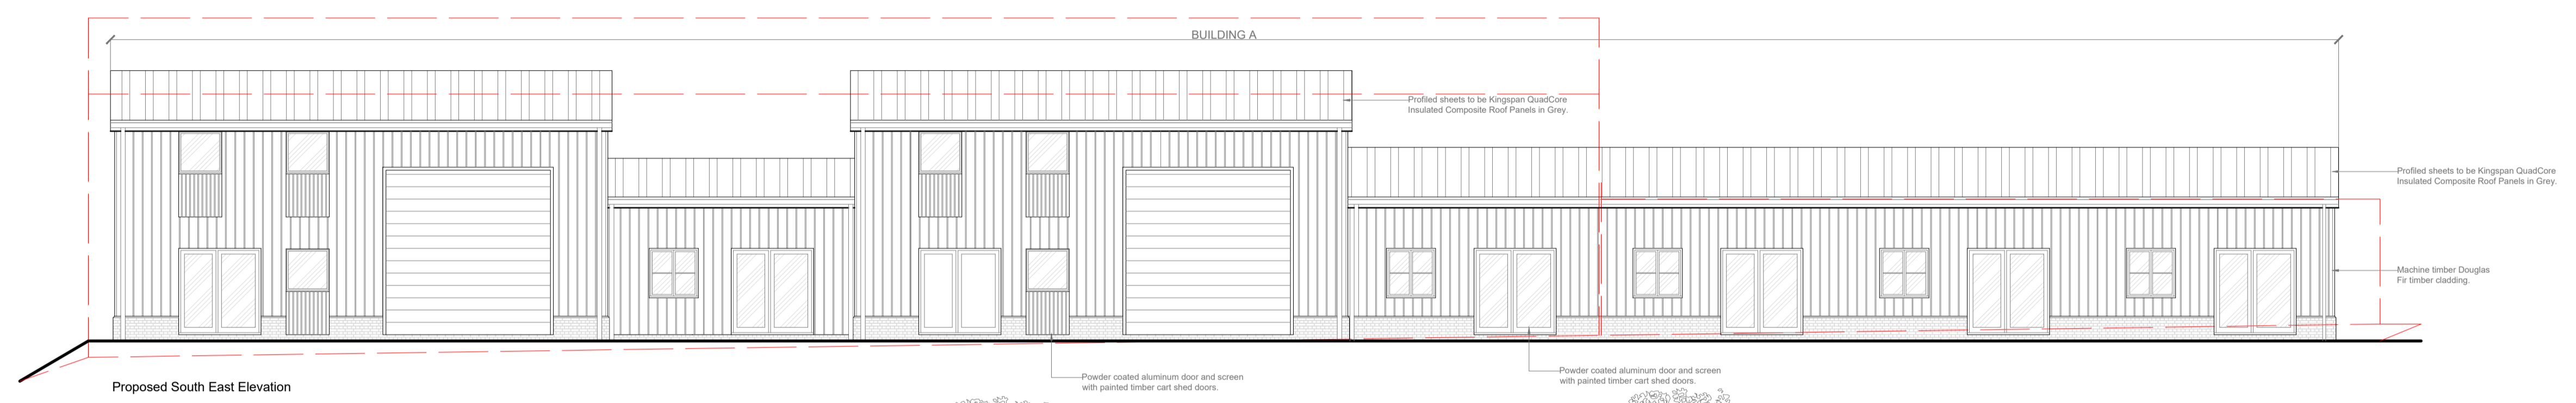


Proposed South East Elevation

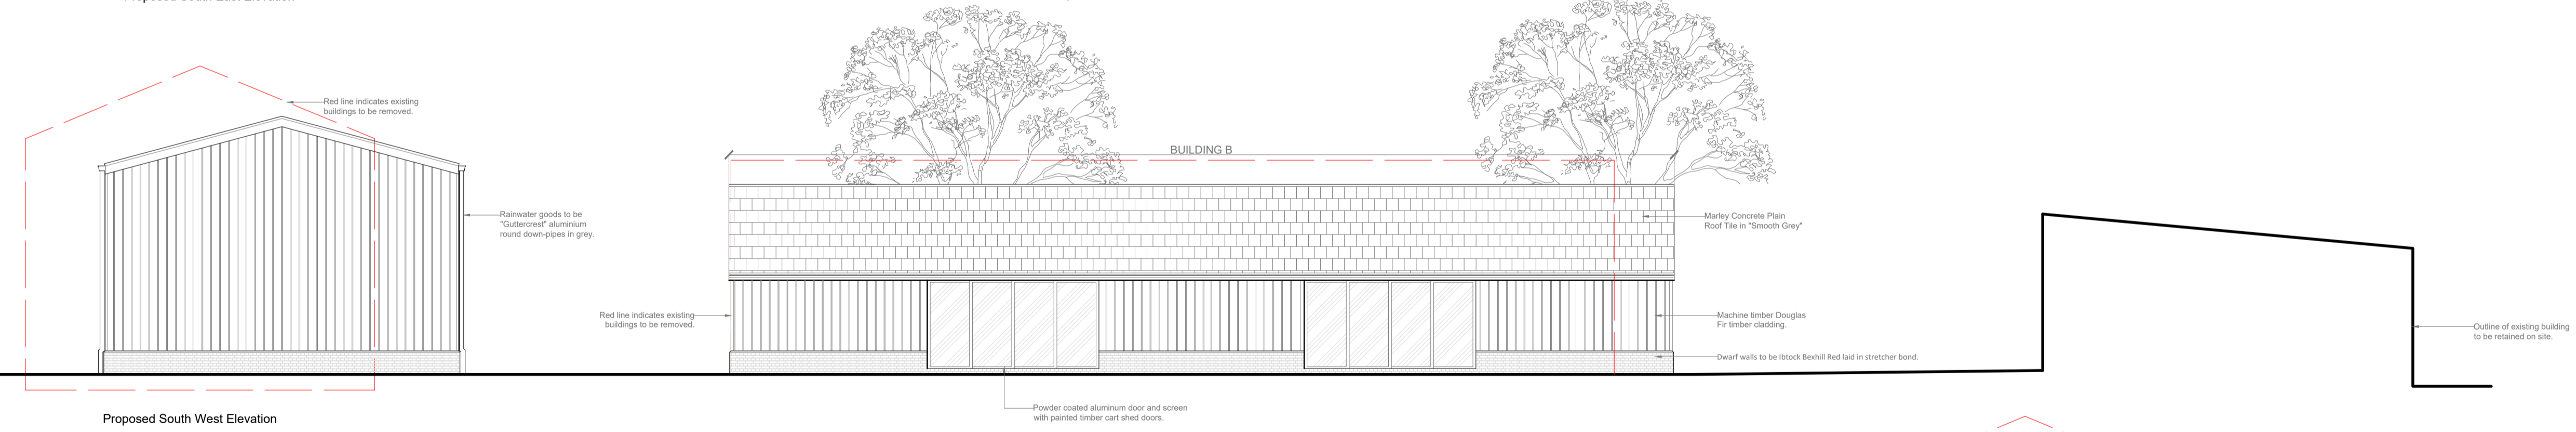


Proposed South West Elevation

EXTERNAL GROUND FLOOR AREA  
 Building A = 450m<sup>2</sup>  
 Building B = 215m<sup>2</sup>

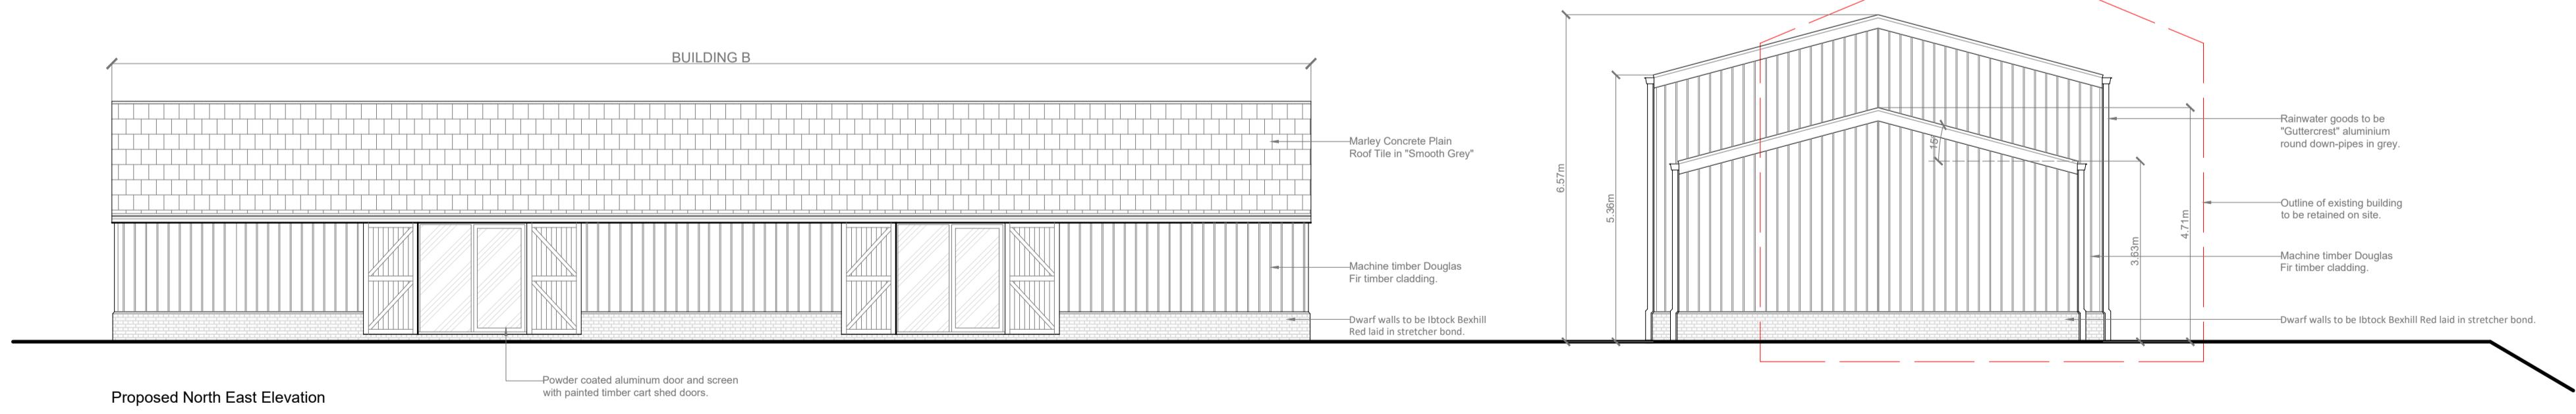

Proposed North East Elevation

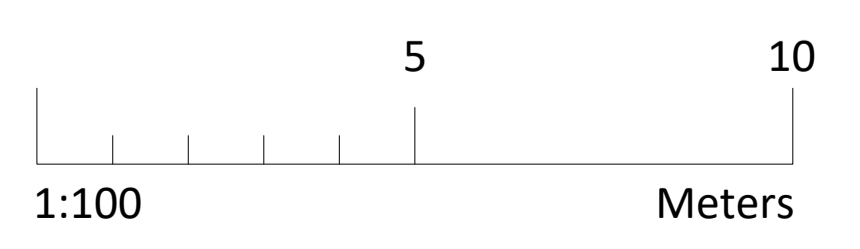

# PLANNING

Client	Avon Tyrrell Farms		
Project Name	Court Farm		
Drawing Title	Pr. Elevations		
Drawn By	MJP		
Scale	1:100	Sheet Size	A1
Drawing No.	6120.002	Revision	G

BCM  
 The Old Dairy  
 Winchester Hill  
 Sutton Scotney  
 Near Winchester  
 Hampshire  
 SO21 3NZ  
 t 01962 763 900  
 www.bcm.co.uk

