



NOTES:


- Do not scale from this drawing other than for Planning Purposes. Figured dimensions to be worked to in all cases.
- The contractor is responsible for checking dimensions, tolerances and references. Any discrepancy to be verified with the Architect before proceeding with the works.

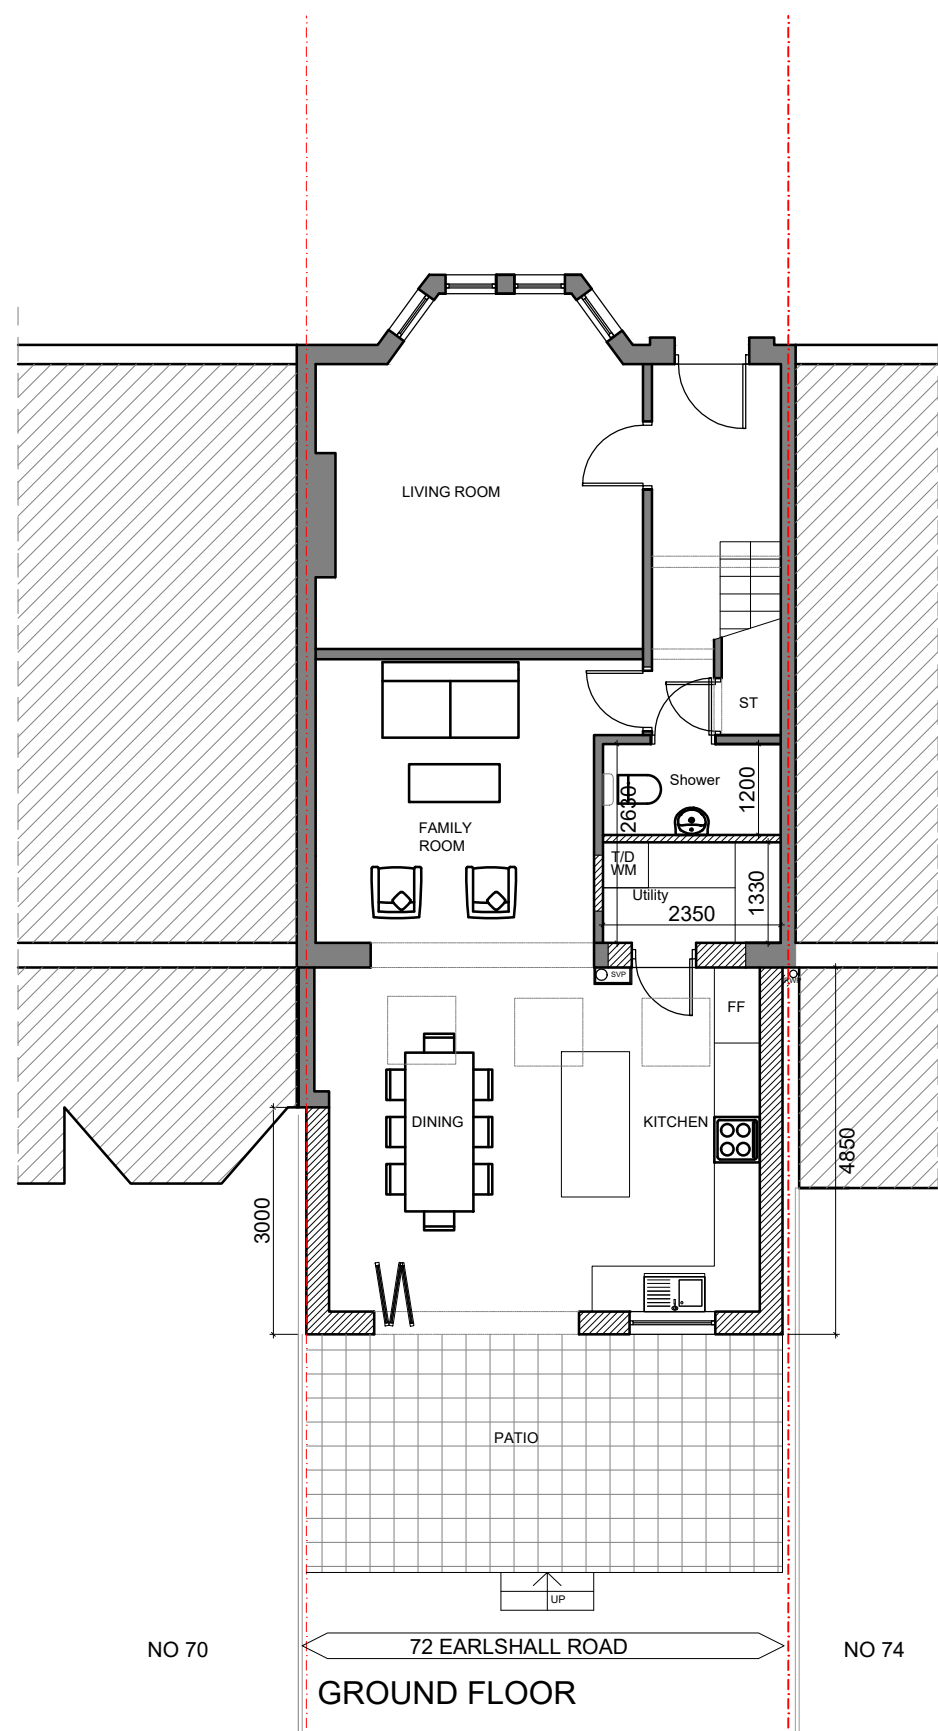

GROUND FLOOR

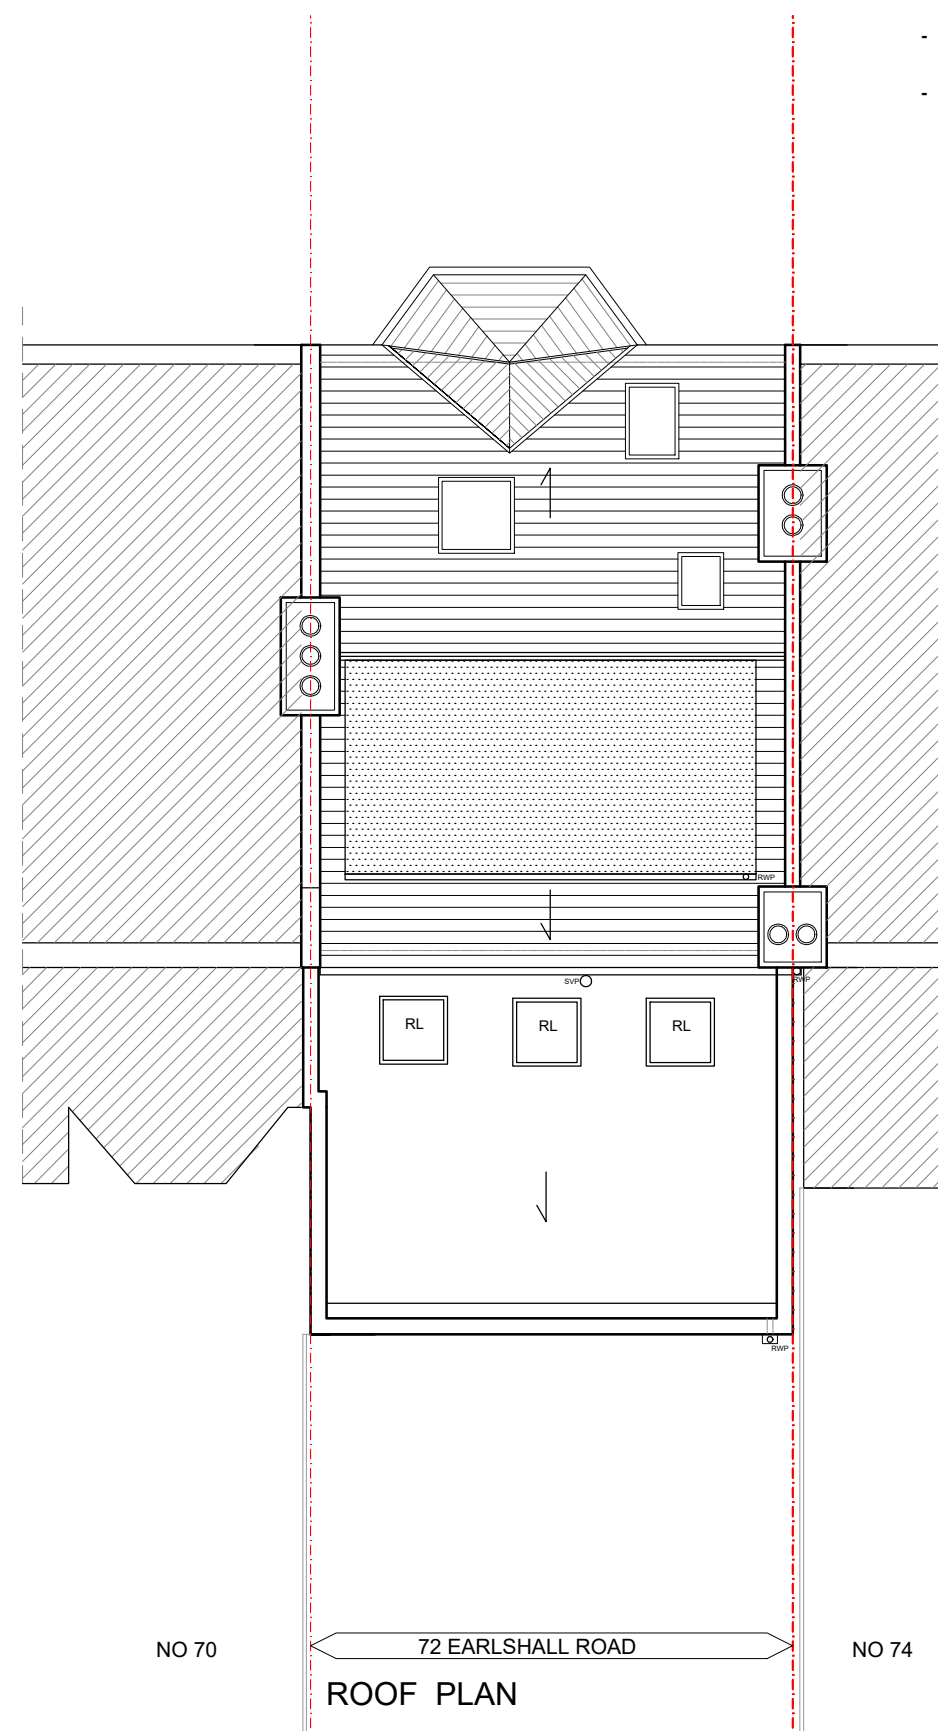

ROOF PLAN

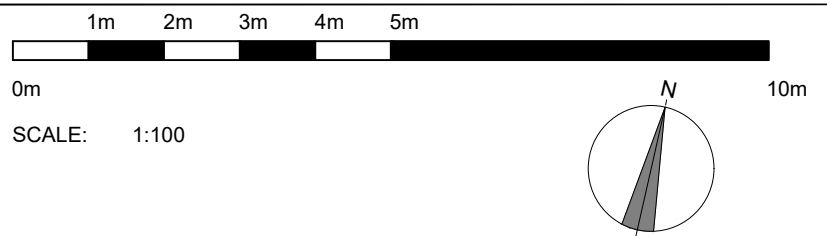

**RUSSELL ASSOCIATES**  
**A R C H I T E C T S**  
 ARCHITECTURE : INTERIOR : PLANNING  
 UNIT 4, HOPYARD STUDIOS, 13 LOVIBOND LANE GREENWICH,  
 LONDON, SE10 9FY Tel: 0208 320 0990  
 Email : info@russellassociates.co.uk

**AS - BUILT**  
**PLANS**

72 EARLSHALL ROAD  
 ELTHAM  
 SE9 1PR LONDON

PAGE SIZE : A3  
 SCALE : 1:100  
 DATE : 08/11/2021  
 DRAWN BY : KR  
 CHECK BY : PR

Dwg. No.  
**1448-30**