


NOTES:

- Do not scale from this drawing other than for Planning Purposes. Figured dimensions to be worked to in all cases.
- The contractor is responsible for checking dimensions, tolerances and references. Any discrepancy to be verified with the Architect before proceeding with the works.




REAR ELEVATION

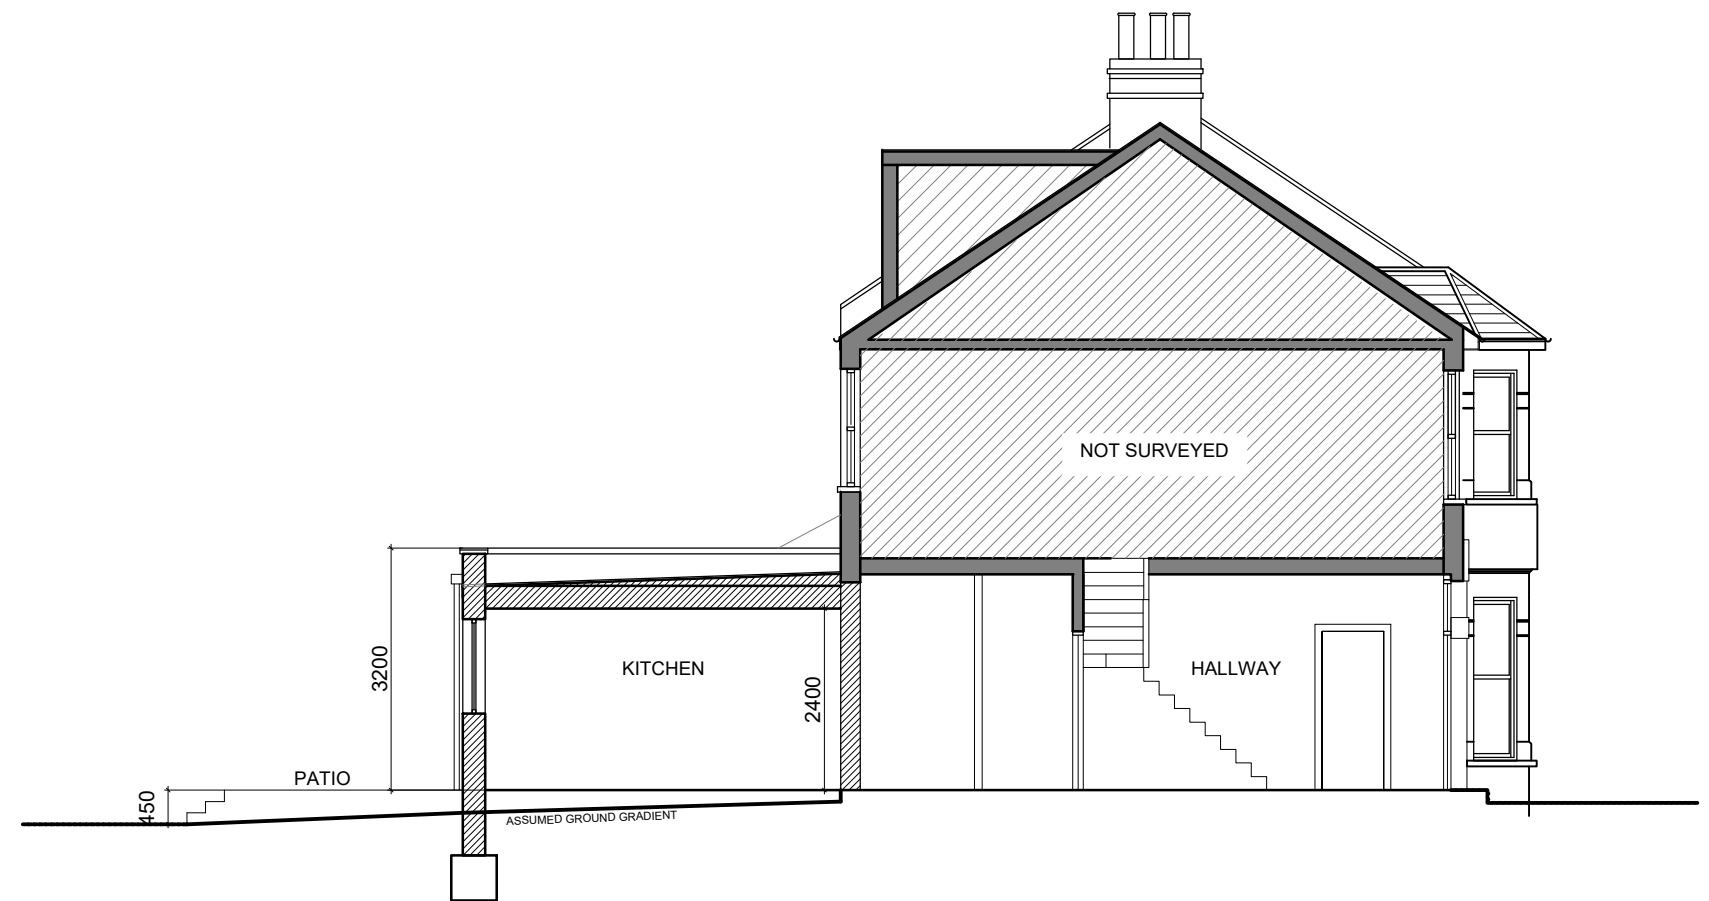

SECTION A-A

20/06/2022 Rev.C Reduced height

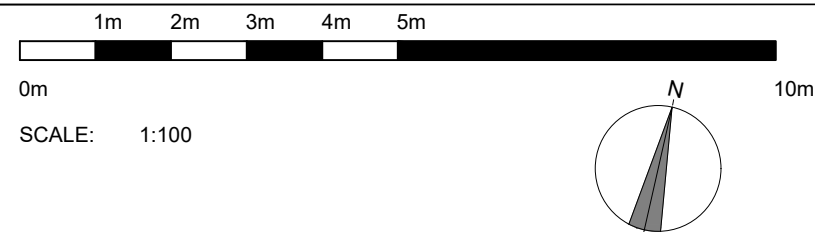

RUSSELL ASSOCIATES
A R C H I T E C T S
 ARCHITECTURE : INTERIOR : PLANNING

UNIT 4, HOPYARD STUDIOS, 13 LOVIBOND LANE GREENWICH,
 LONDON, SE10 9FY Tel: 0208 320 0990
 Email : info@russellassociates.co.uk

AS - BUILT
ELEVATION AND
SECTION

72 EARLSHALL ROAD
 ELTHAM
 SE9 1PR LONDON

PAGE SIZE : A3
 SCALE : 1:100
 DATE : 08/11/2021
 DRAWN BY : KR
 CHECK BY : PR

Dwg. No.

1448-31