


FRONT ELEVATION Scale: 1:100

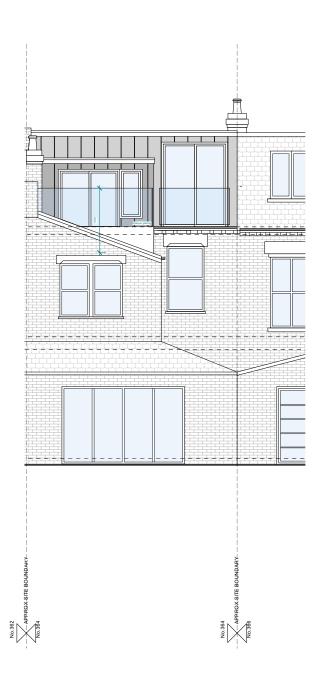

REAR ELEVATION

Smyth Dixon

e: callum@smythdixon.co.uk p: 07411 124 920

a: 37a Hopton Road, London, SW16

NOTES:

- Where any drawing is to be read in conjunction with another, including specialist suppliers, the two drawings shall be cross-checked and any descrepencies reported to Smyth Dixon before works commence.
- 2. All dimensions are in millimeters, all levels are in metres unless shown otherwise stated. Do not scale.
- 3. All dimensions to be checked on site. Any discrepencies in dimensions, details, or between these drawings/specifications should be reported to Smyth Dixon and or the Structural Engineer in writing for clarification.
- Drawing prepared solely for the use of the Client and is not to be copied, lent or used by any third party without written permission from Smyth Dixon.

revisions:

B 20/02/2024 PLANNING ISSUE A 15/02/2024 ISSUED FOR COMMENT

status: PLANNING

client:

BIRDSELL

project:

IVYDALE ROAD

drawing:

PROPOSED ELEVATIONS

CS drawn by: 20/02/2024 date: 1:100 @ A3 scale:

sheet

3.0 4.0 5.0 6.0 7.0 8.0 9.0 10.0 M