



Site plan

scale 1:500

 


Proposed
single
car garage

Proposed
single
storey
rear
extension


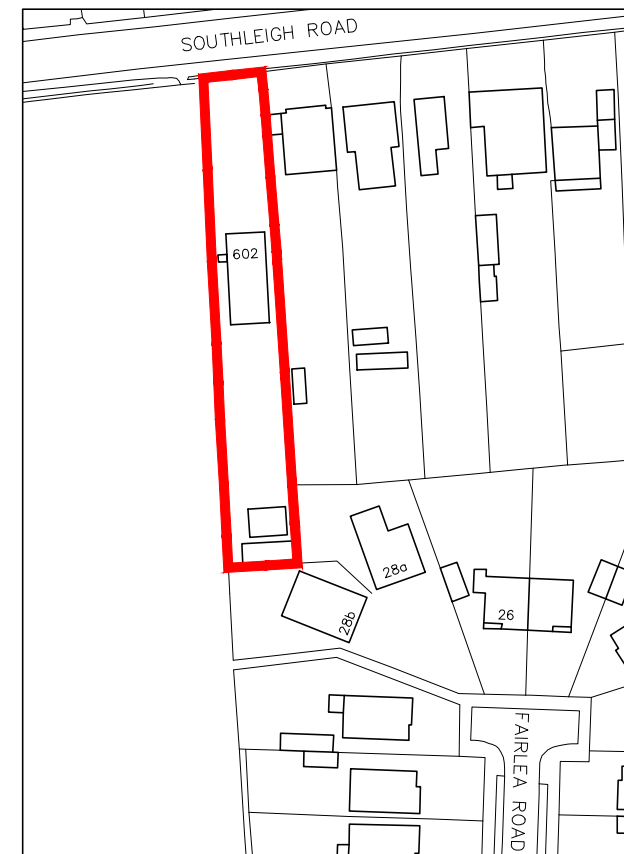


Location plan

scale 1:1250

 

Ordnance Survey, (c) Crown Copyright 2024.
All rights reserved. Licence number 100022432

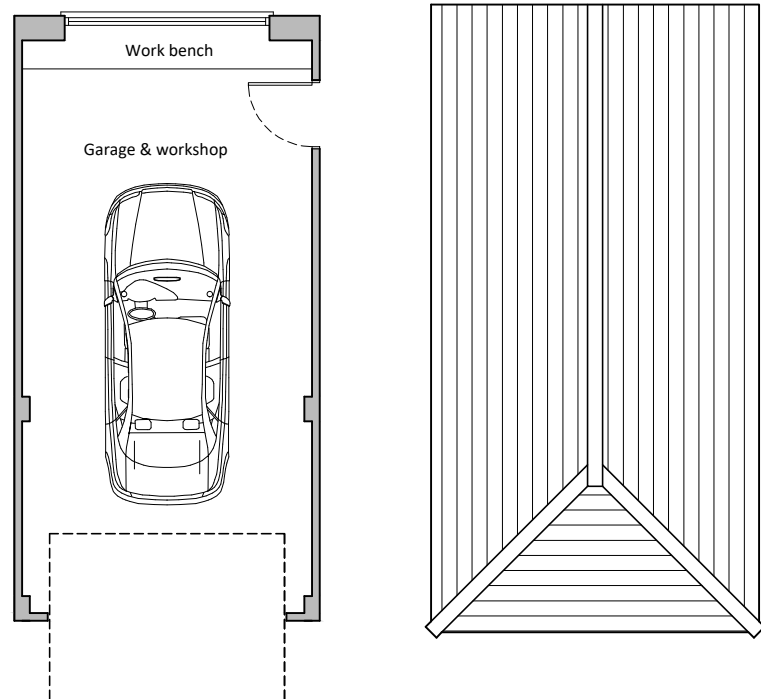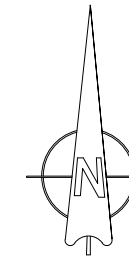


Garage floor, roof plans & elevations

scale 1:100




North (front)

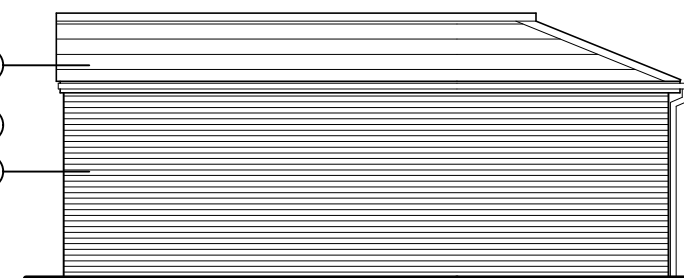

East (side)



South (rear)

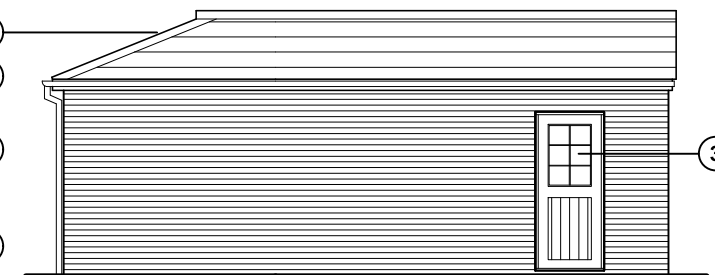

West (side)

- ① Bricks to match existing
- ② Slate roof tiles
- ③ uPvc doors & windows
- ④ Timber garage doors

For
MR & MRS STARNES

Project
PROPOSED SINGLE CAR GARAGE
& SINGLE STOREY EXTENSION
AT 602 SOUTHLEIGH ROAD
EMSWORTH, PO10 7TA

Title
SITE & LOCATION PLANS
GARAGE FLOOR PLAN & ELEVATIONS

Date	Drawn	Scale	Checked
OCT 2023	JB	1:100 @ A3	-

Job Number	Drawing Number	Revision
PL.754.23	-01	C

Office Tel:
01243 933732

Email:
admin@jb-architecturedesign.com

Web:
www.jb-architecturedesign.com

