

Drawing No:
Doc 004b

Drawing Title:
Revised ASHP east
elevation – Willow Hurdle

Project Name:
Fir Farm ASHP


Address:
Fir Farm, 12 Brook End,
Weston Turville, HP22 5RF


Revisions:
2nd Revision – 02/03/24


Drawing Scale:
As Indicate @ A3


Measurement Units:
METRES


KEY:


 Air-Source Heat Pump,
Viessmann Vitocal 150A

 Existing brick & flint wall

 South elevation of the house

 Proposed Willow hurdle
~1800mm x 1800mm

 100mm x 100mm fence
posts (ground mounted)

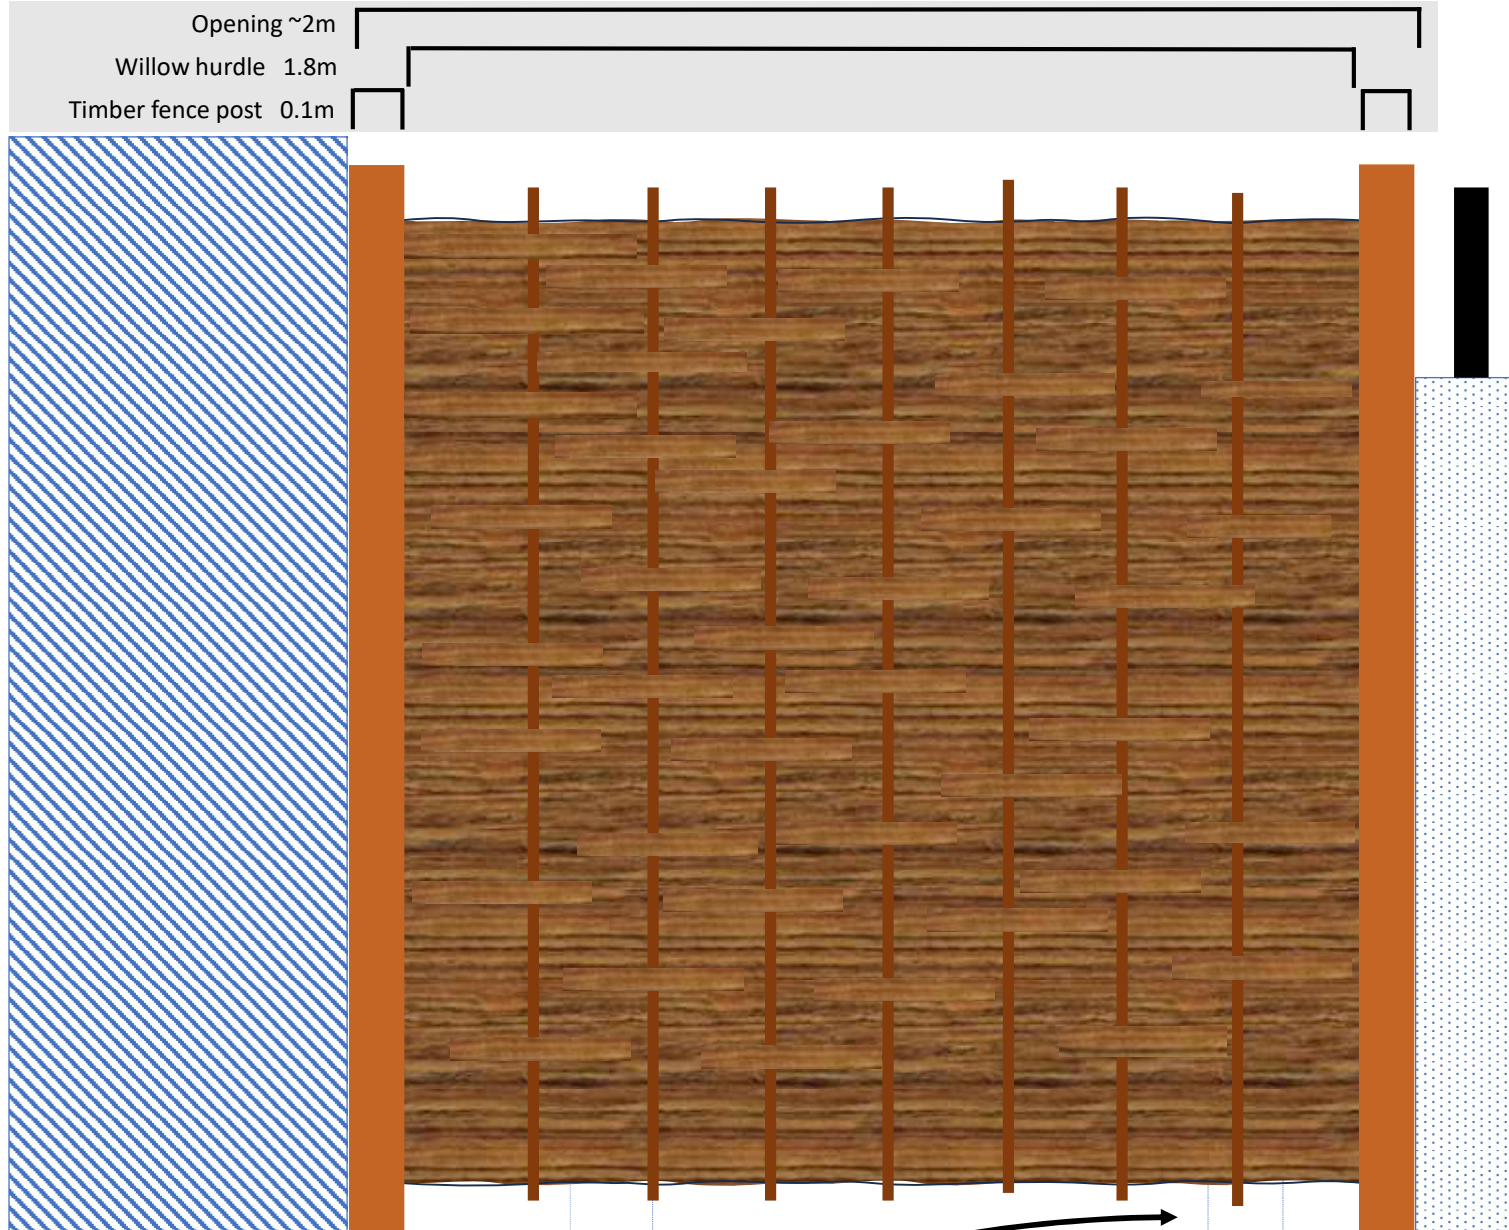

ASHP hidden from view with full width screen

0 2m