


FIXED DIMENSIONS SHALL BE FOLLOWED IN PREFERENCE TO THE SCALE. BEFORE ANY WORK IS COMMENCED, ALL DIMENSIONS SHALL BE CHECKED ON SITE.

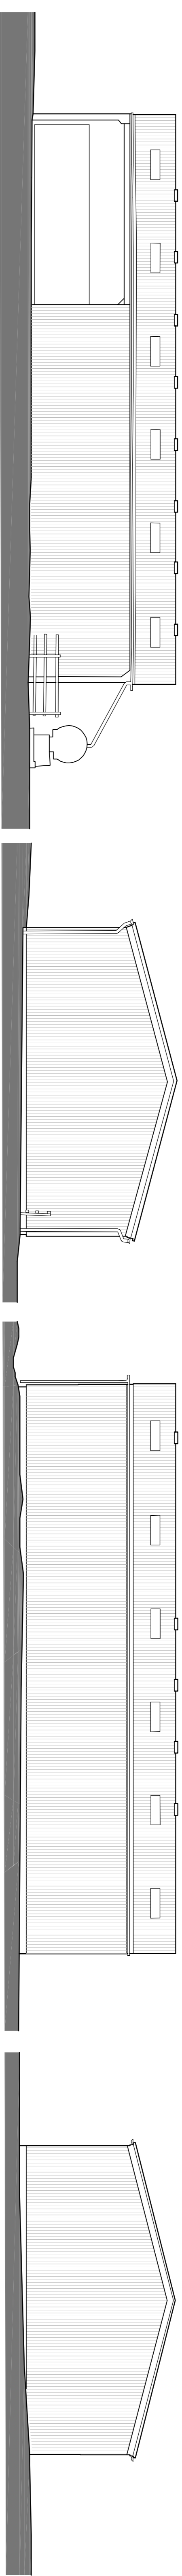


EAST ELEVATION  
0 2 4 6m



NORTH ELEVATION

WEST ELEVATION

SOUTH ELEVATION

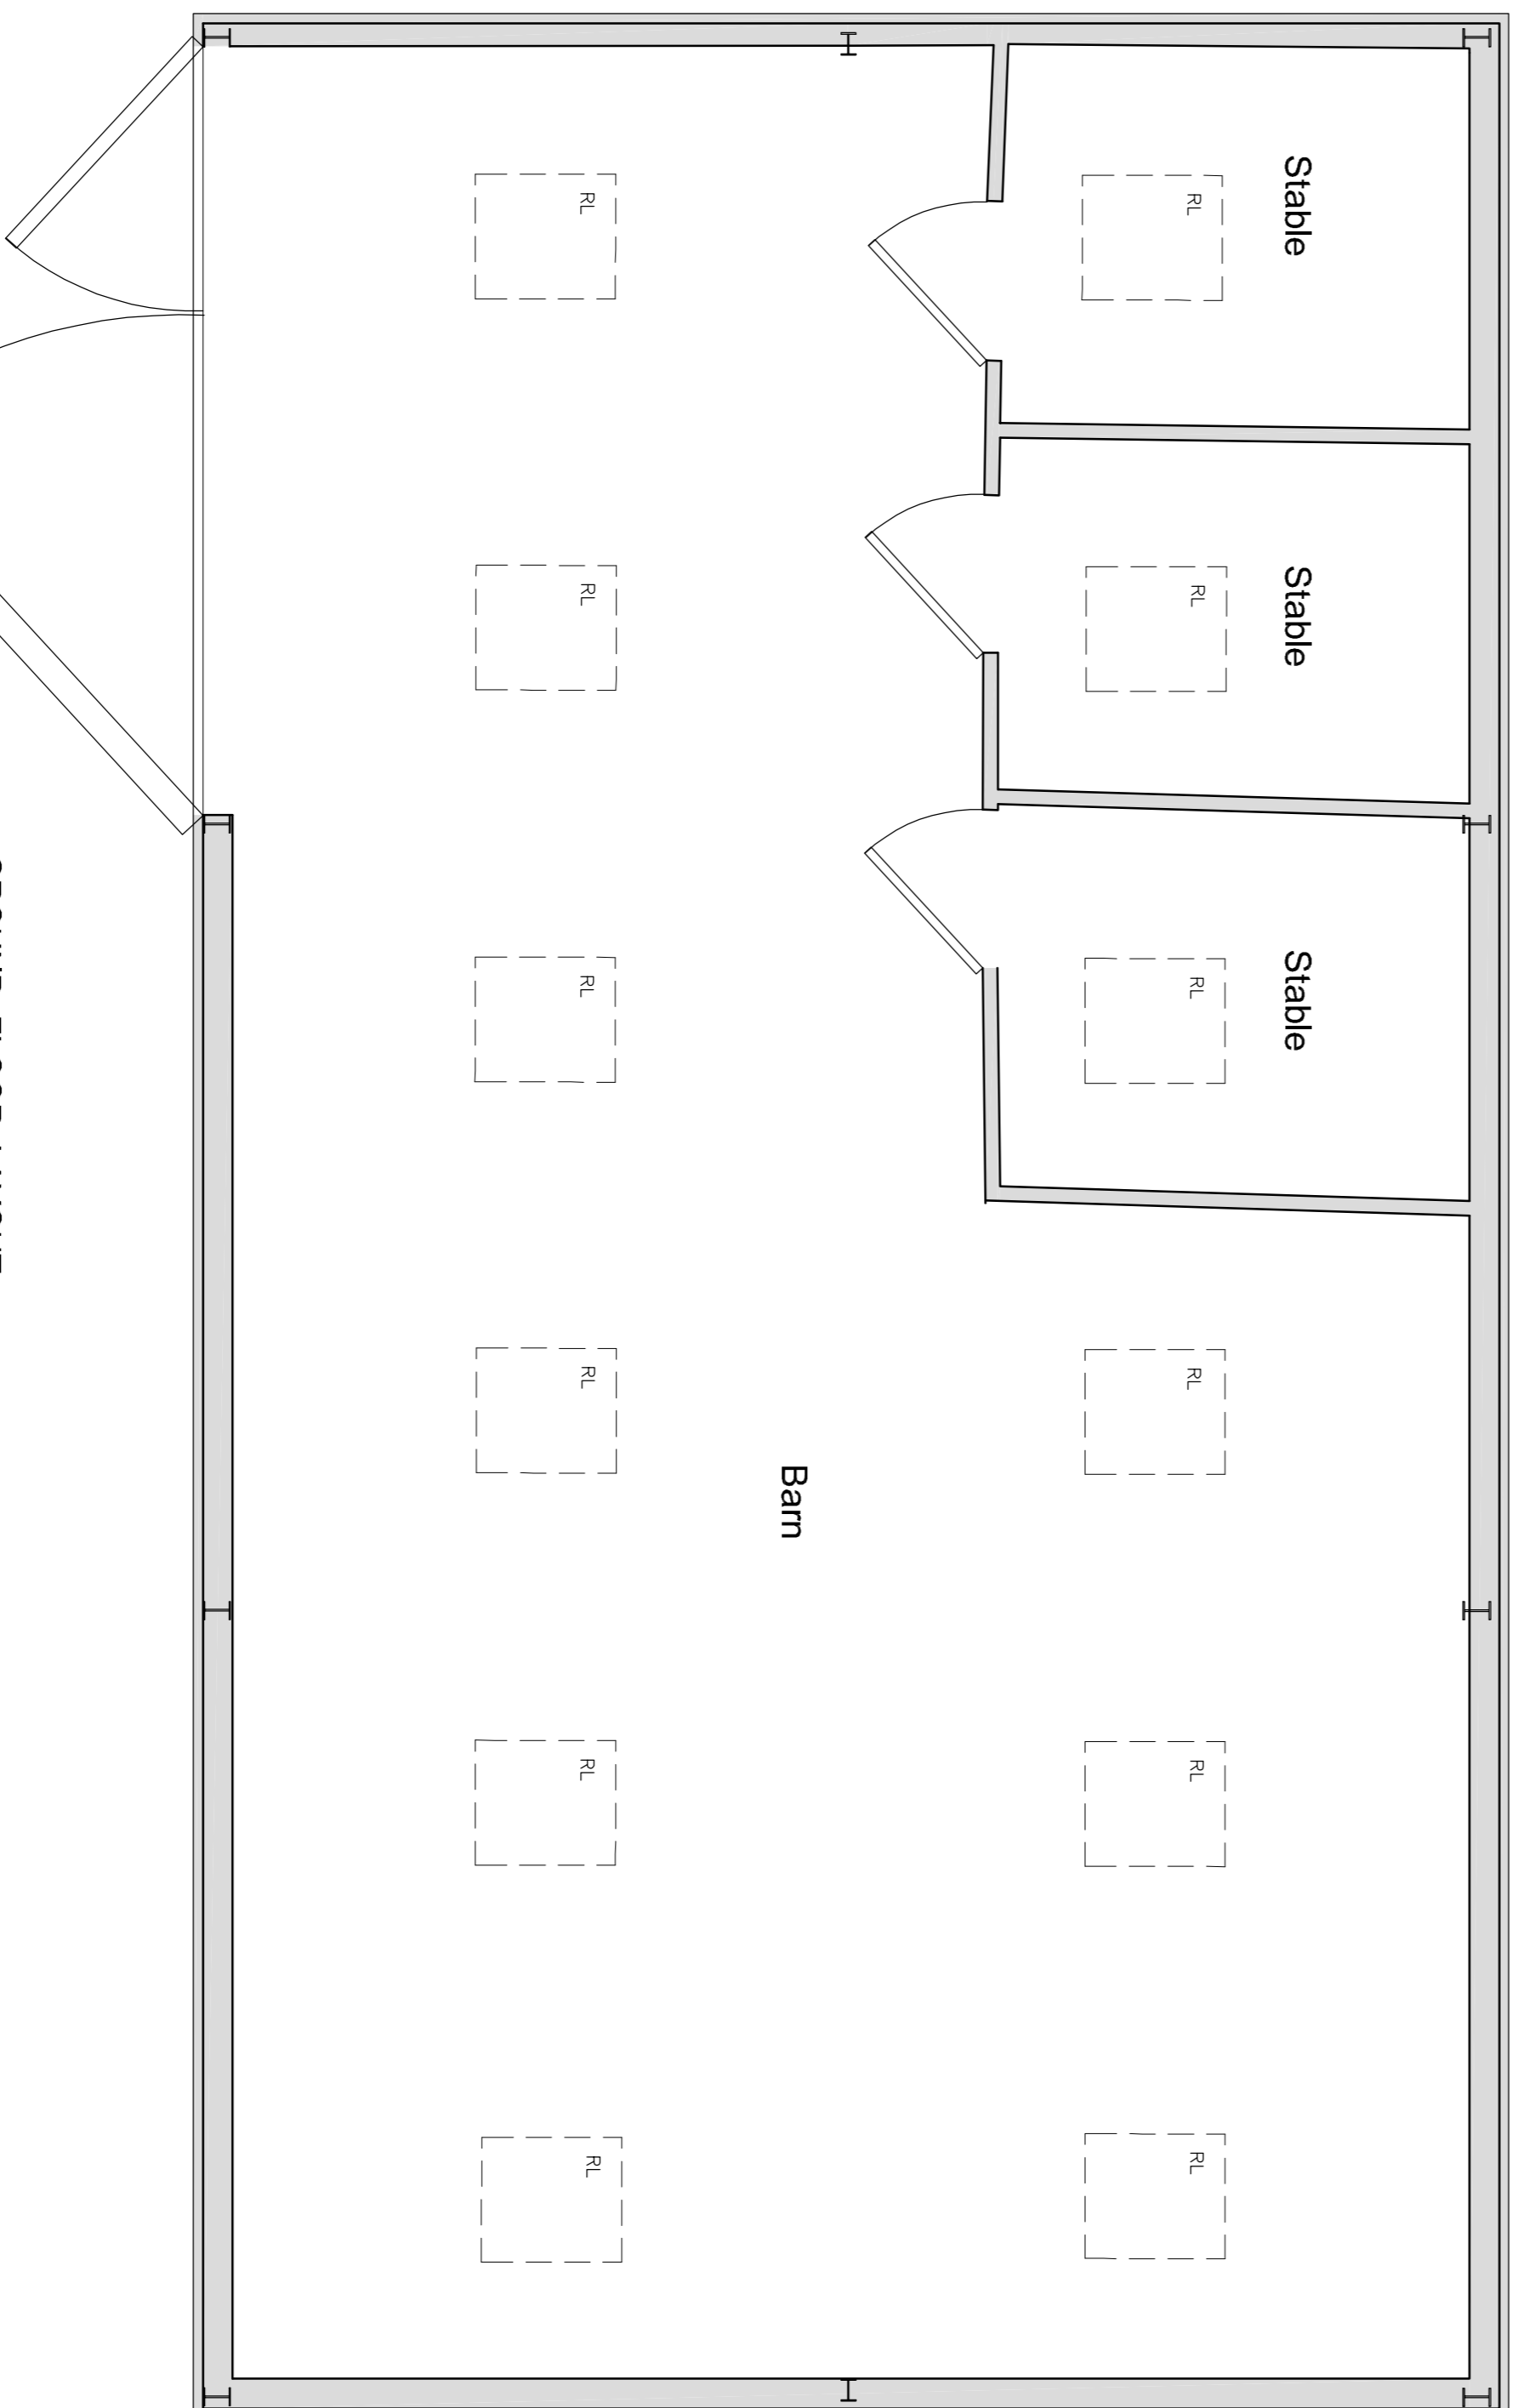

GROUND FLOOR LAYOUT  
0 1 2 3m

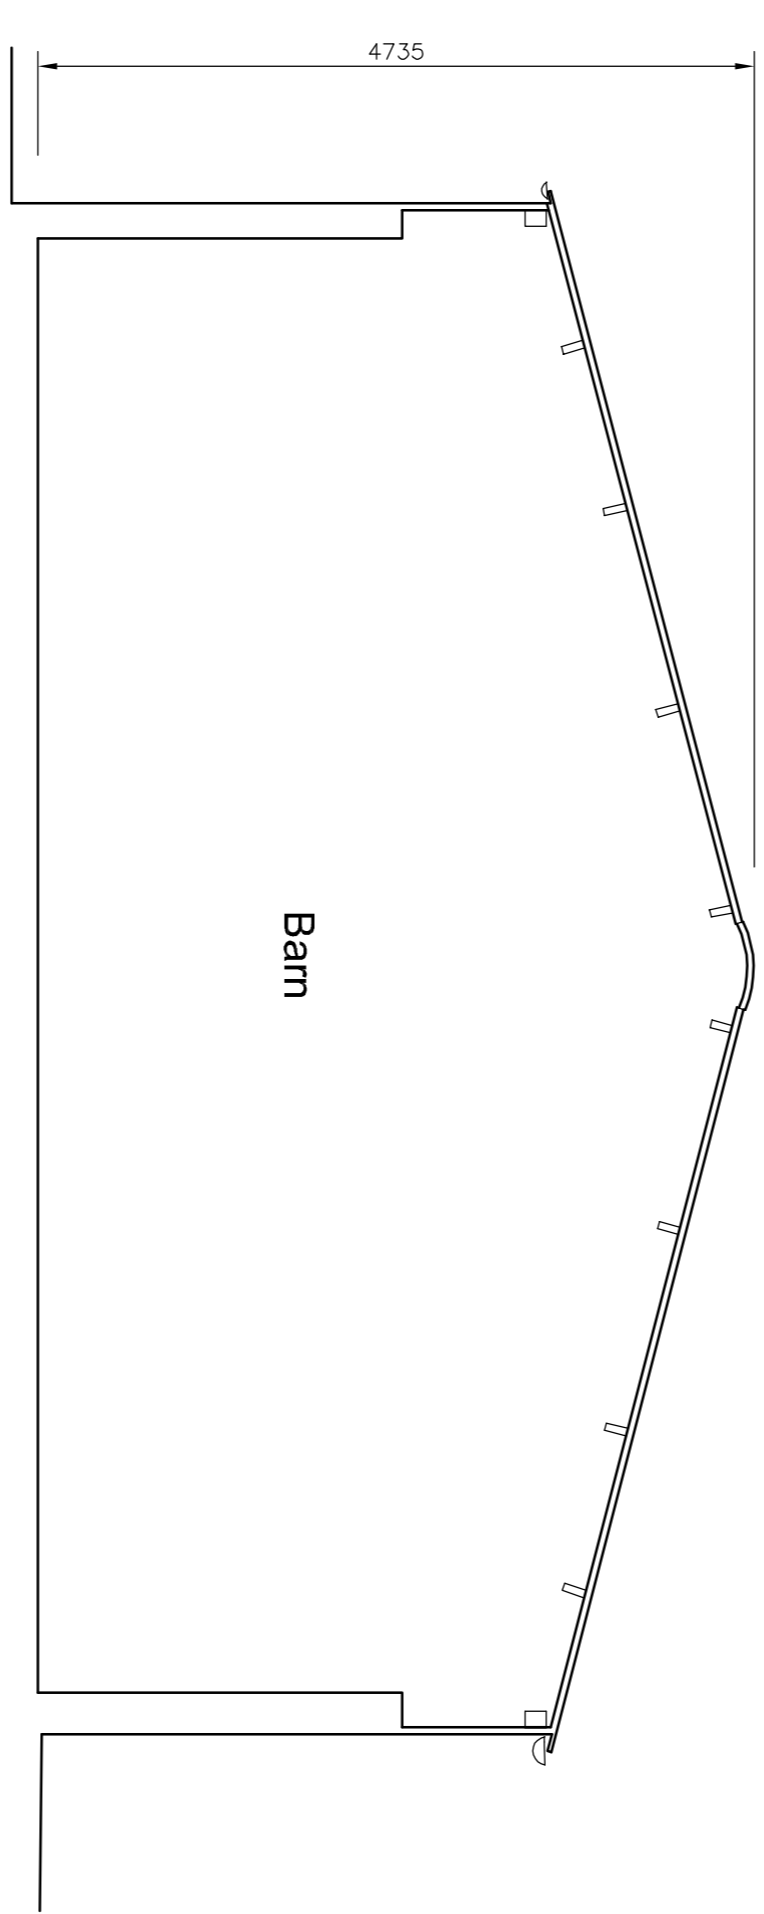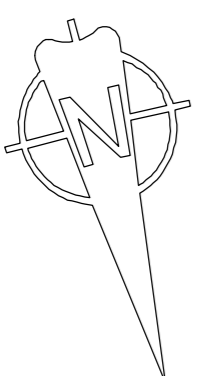

TYPICAL SECTION  
0 1 2 3m

Project title  
**BARN CONVERSION,  
 WESTFIELD FARM,  
 MILL LANE,  
 GREAT BRICKHILL,  
 MILTON KEYNES, MK19 9BG**

Drawing title  
**EXISTING LAYOUT**

Scale  
**A1 - 1:50/100**

Date  
**Nov 23**

Drawn  
**SC**

Dwg No.  
**K1712-03**

  
 Tel: 01234 70508 Email: sales@campbellapl.com  
 www.campbellapl.com

© This drawing is copyright.