

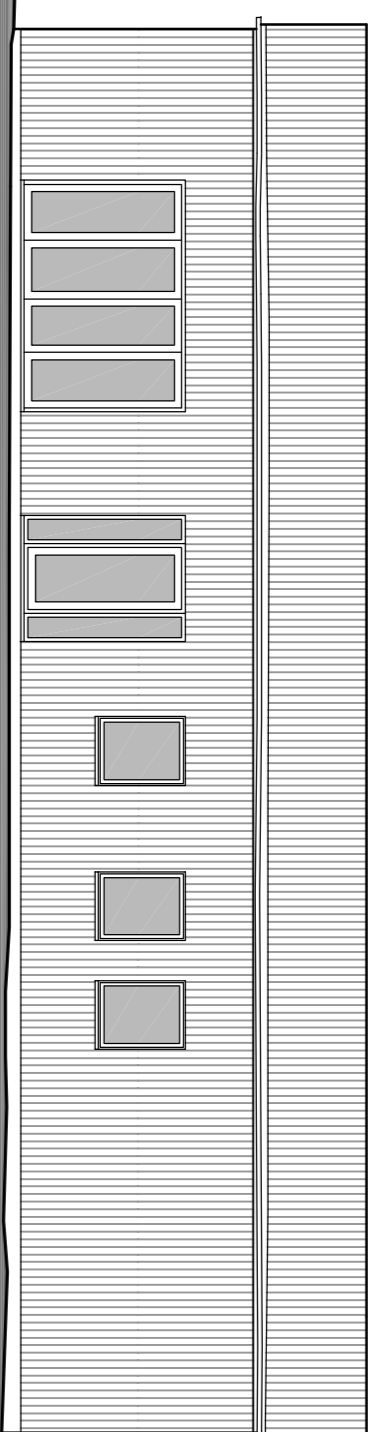


FIXED DIMENSIONS SHALL BE FOLLOWED IN PREFERENCE TO THE SCALE. BEFORE ANY WORK IS COMMENCED, ALL DIMENSIONS SHALL BE CHECKED ON SITE.

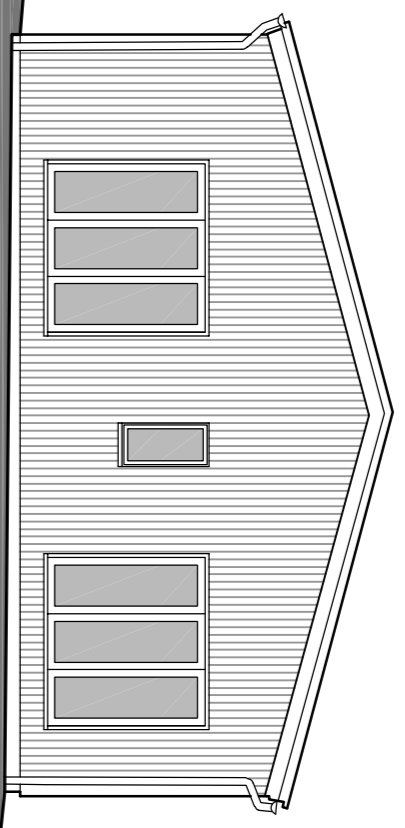


EAST ELEVATION

 


NORTH ELEVATION





WEST ELEVATION

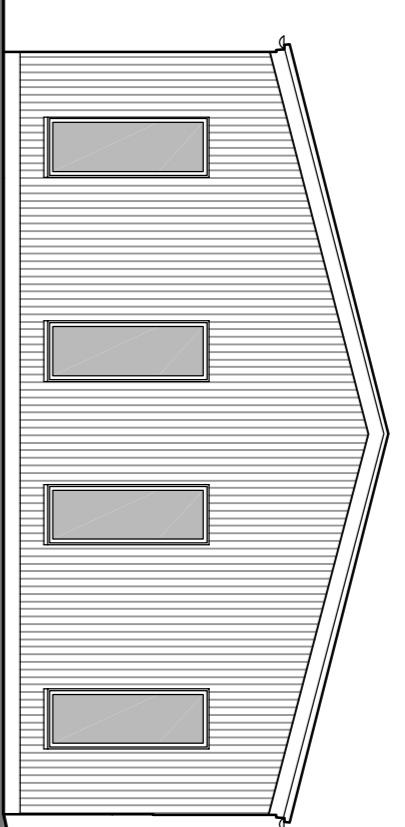


SOUTH ELEVATION

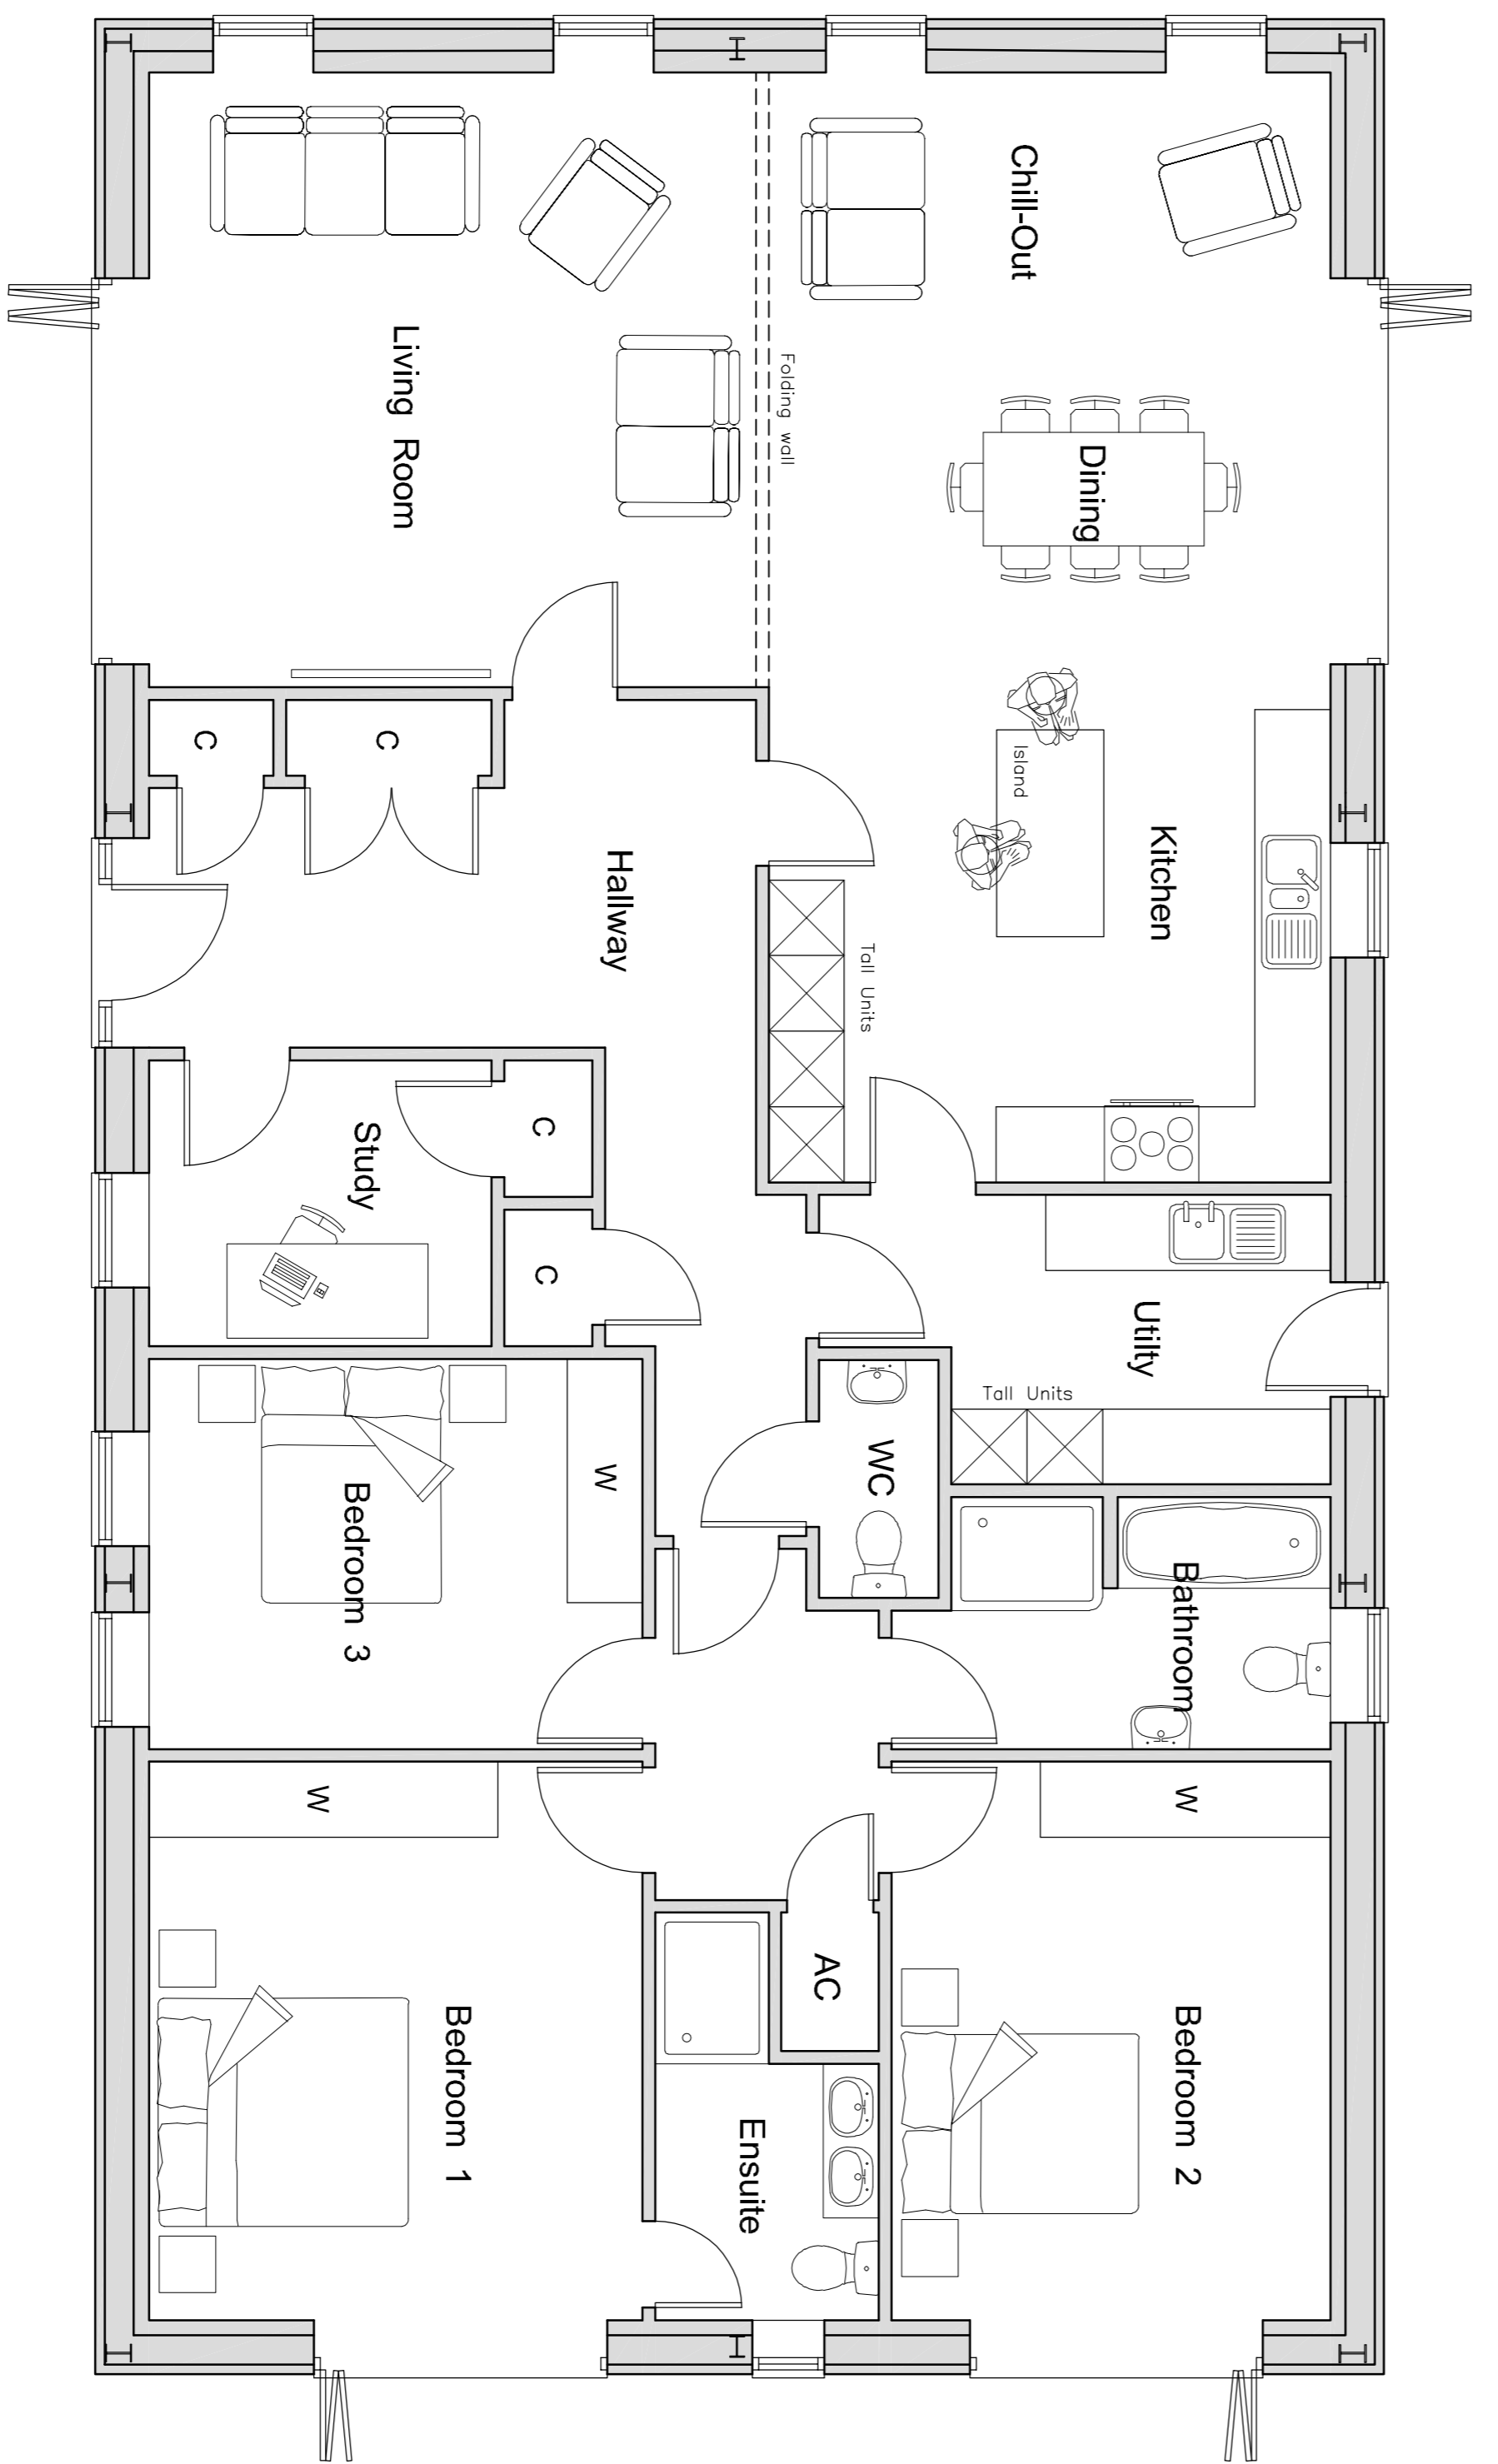


GROUND FLOOR LAYOUT

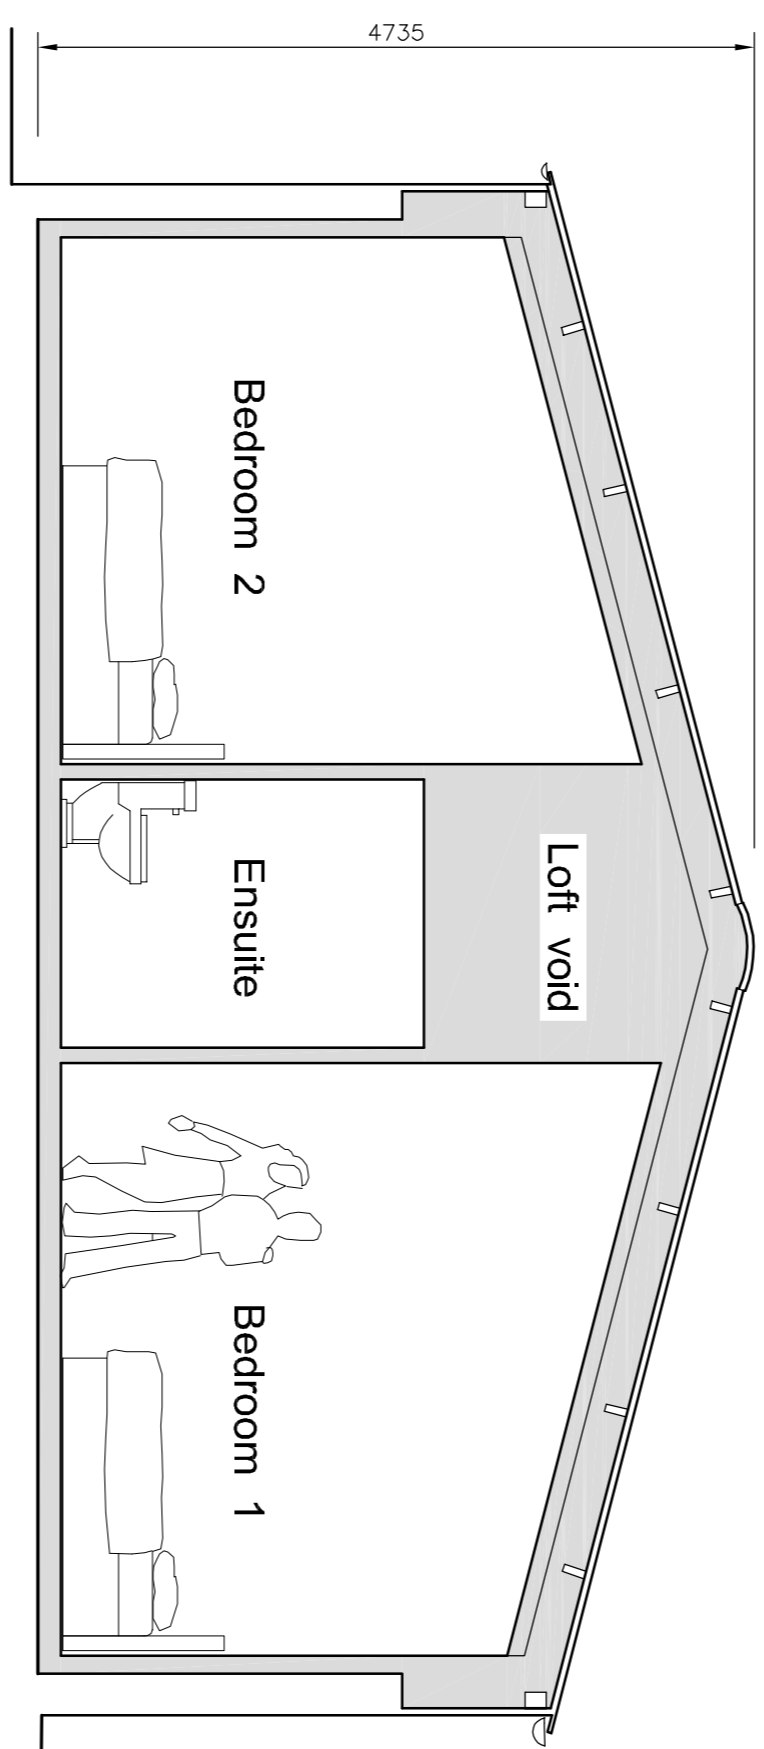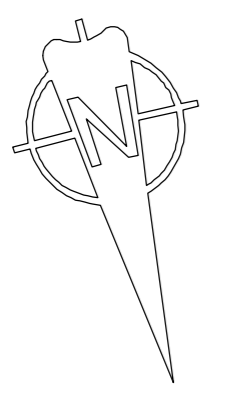

TYPICAL SECTION

 

Project title			
BARN CONVERSION, WESTFIELD FARM, MILL LANE, GREAT BRICKHILL, MILTON KEYNES, MK19 9BG			
Drawing title			
PROPOSED LAYOUT			
Scale	Date	Drawn	SC
A1 - 1:50/100	Nov 23		
Dwg No.			
K1712-04			
 Tel: 01294 70508 Email: sales@campbellark.com www.campbellark.com			

A - Updated 10.02.24