
 


SCALE 1:1250

OS Map

Property Boundary

Site Boundary Area= 218 sqm

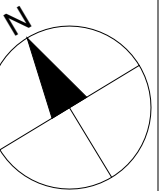

Location Plan

Notes.
Contractors must verify all dimensions at the site before commencing any work.
No construction work before Building Control approval and structural engineer confirmation.
Any discrepancies to be reported to Gridline.
All drawings are to be read in conjunction with all relevant drawings and specifications.

Project No.S


REV	DATE	DESCRIPTION	BY	CH

PROJECT TITLE
32 Garrick Avenue
London
NW11 9AS
DATE
Feb. 2022



Project No.
5229

DRAWING TITLE
Existing - OS Map- Location Plan
CLIENT
Mr Halibard
DRAWING No.
EX-L001
SCALE @ A3
1:1250 / 1:200
Drawn by:
Niloufar



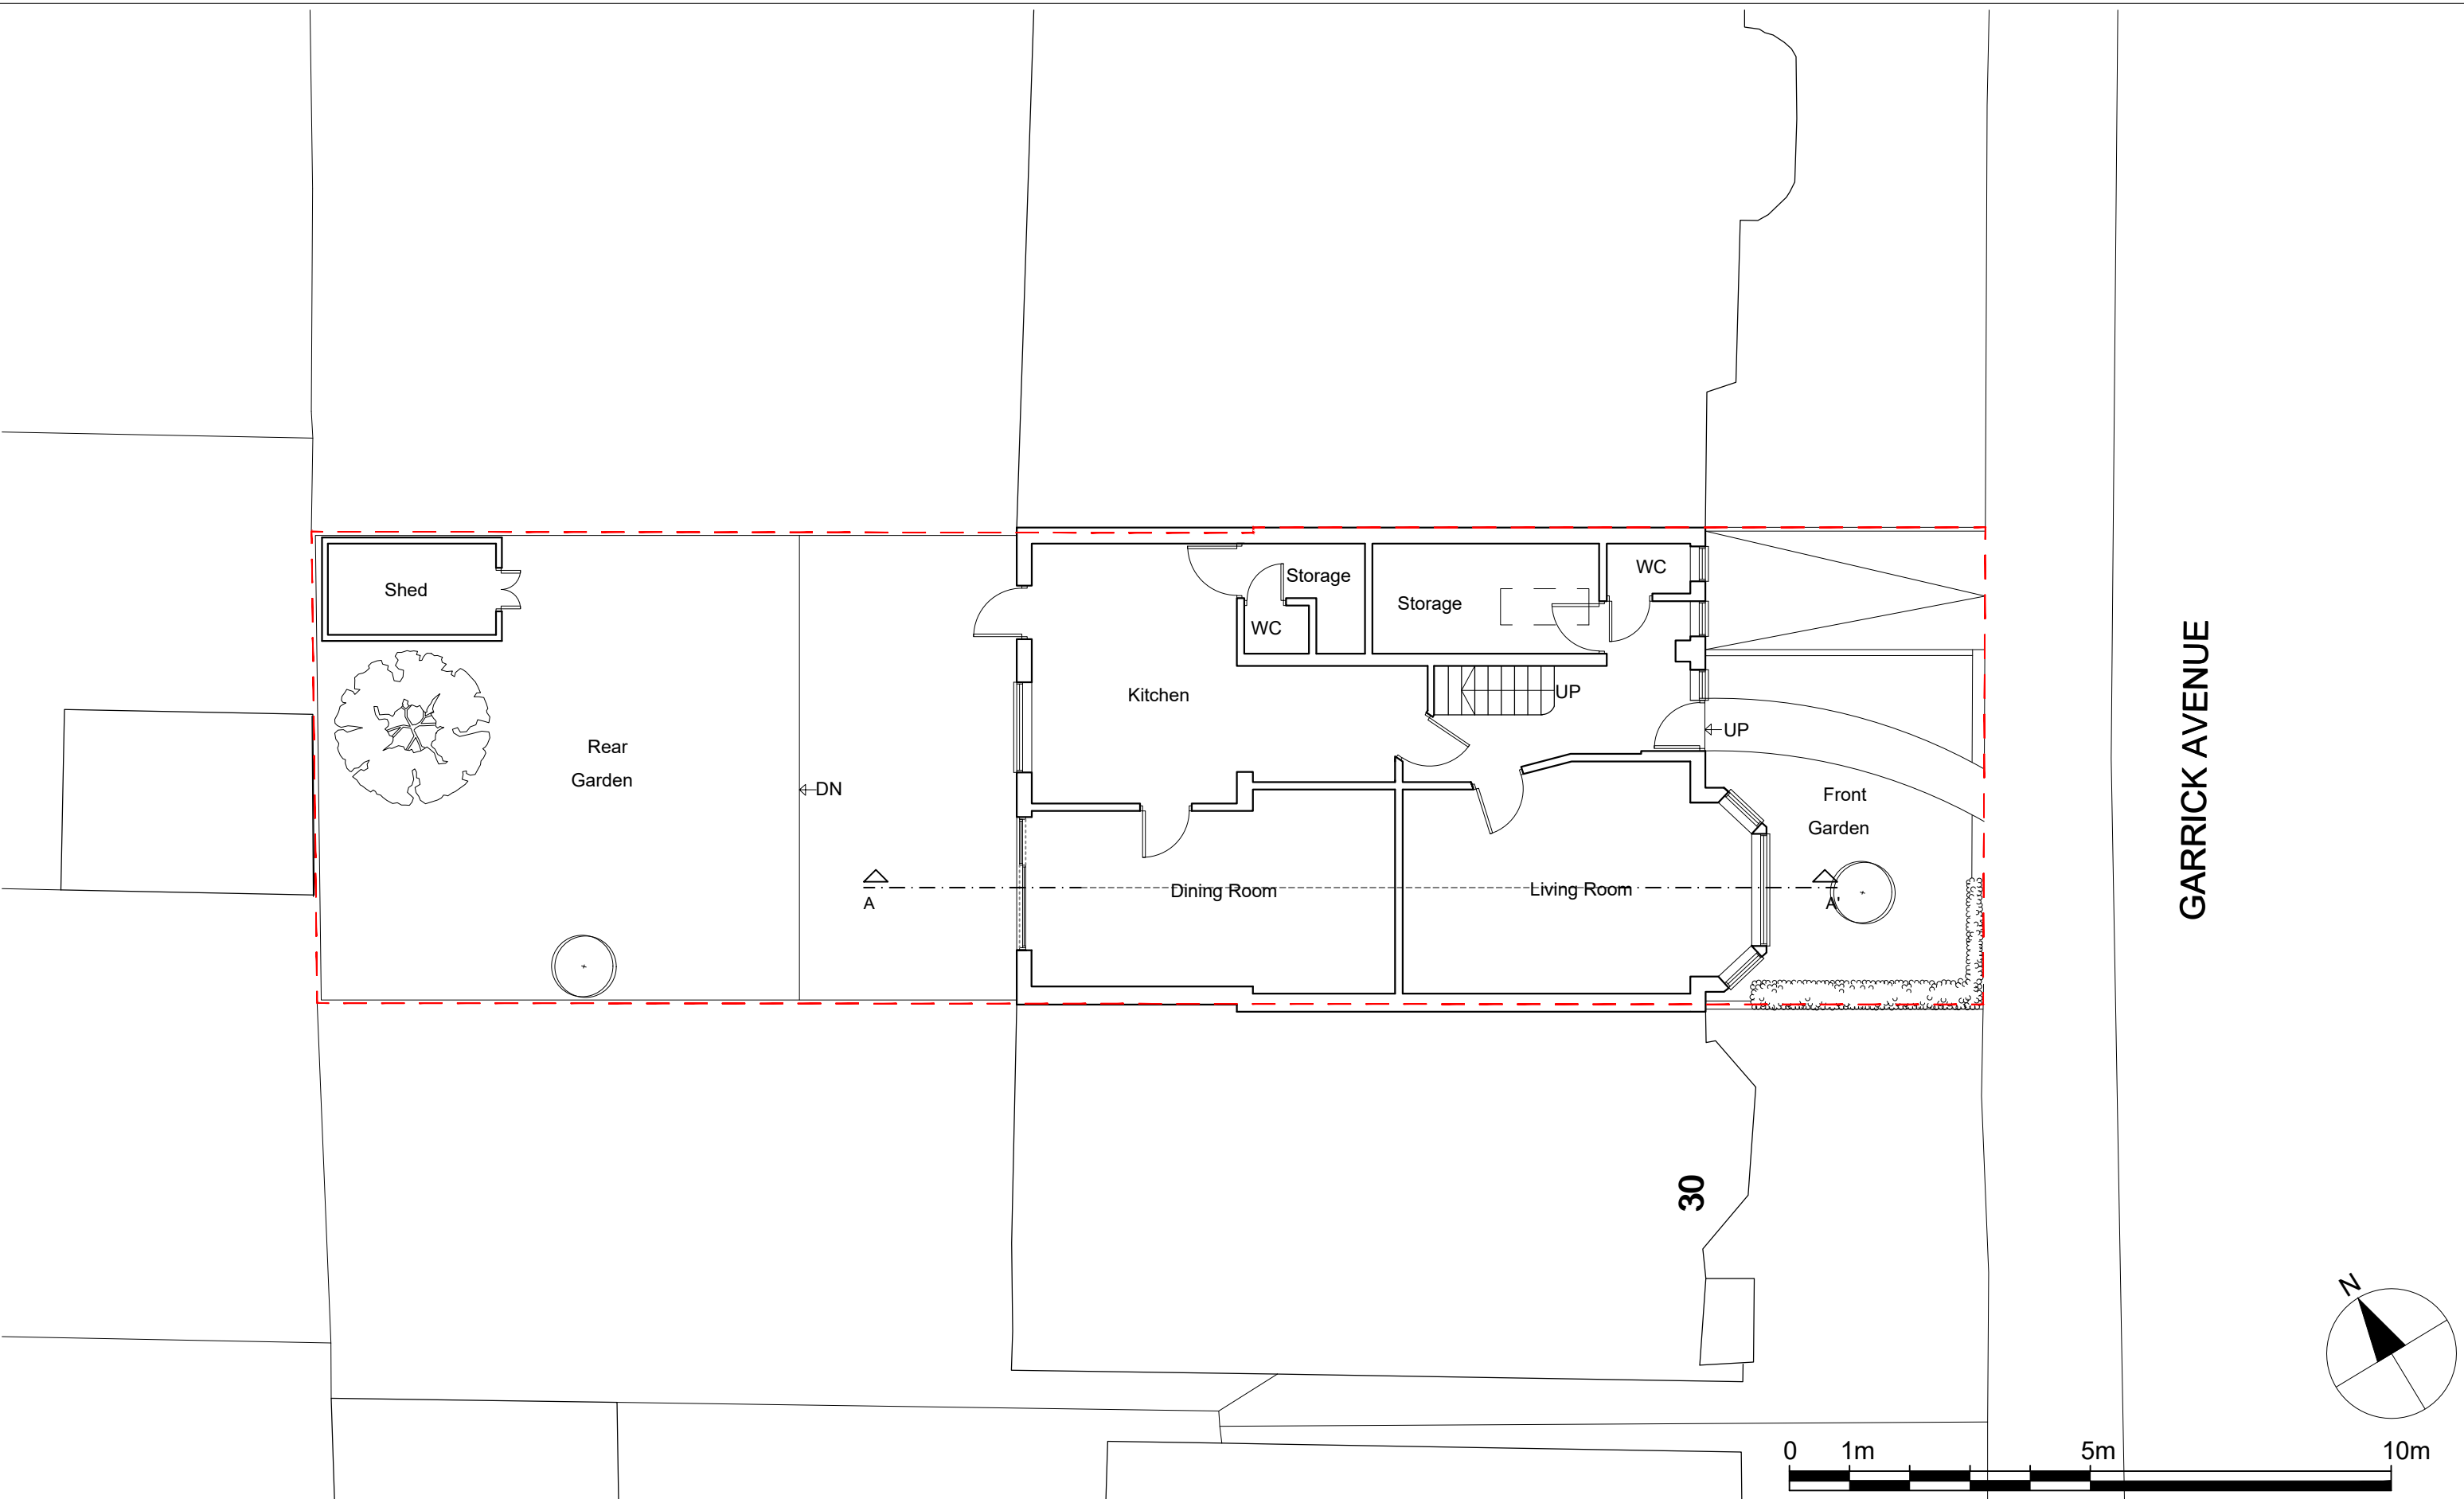

GARRICK AVENUE

 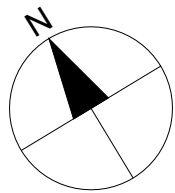


Notes.
Contractors must verify all dimensions at the site before commencing any work.
No construction work before Building Control approval and structural engineer confirmation.
Any discrepancies to be reported to Gridline. All drawings are to be read in conjunction with all relevant drawings and specifications.


Project No.S				
REV	DATE	DESCRIPTION	BY	CH

PROJECT TITLE
32 Garrick Avenue
London
NW11 9AS
DATE
Feb. 2022

DRAWING TITLE
Existing - Ground Floor
CLIENT
Mr Halibard
DRAWING No.
EX-P001
SCALE @ A3
1:100
Drawn by:
Niloufar

Project No.
5229

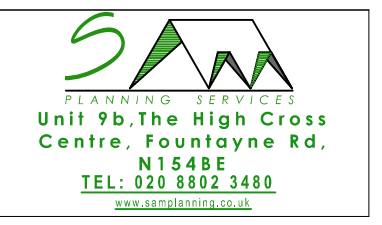

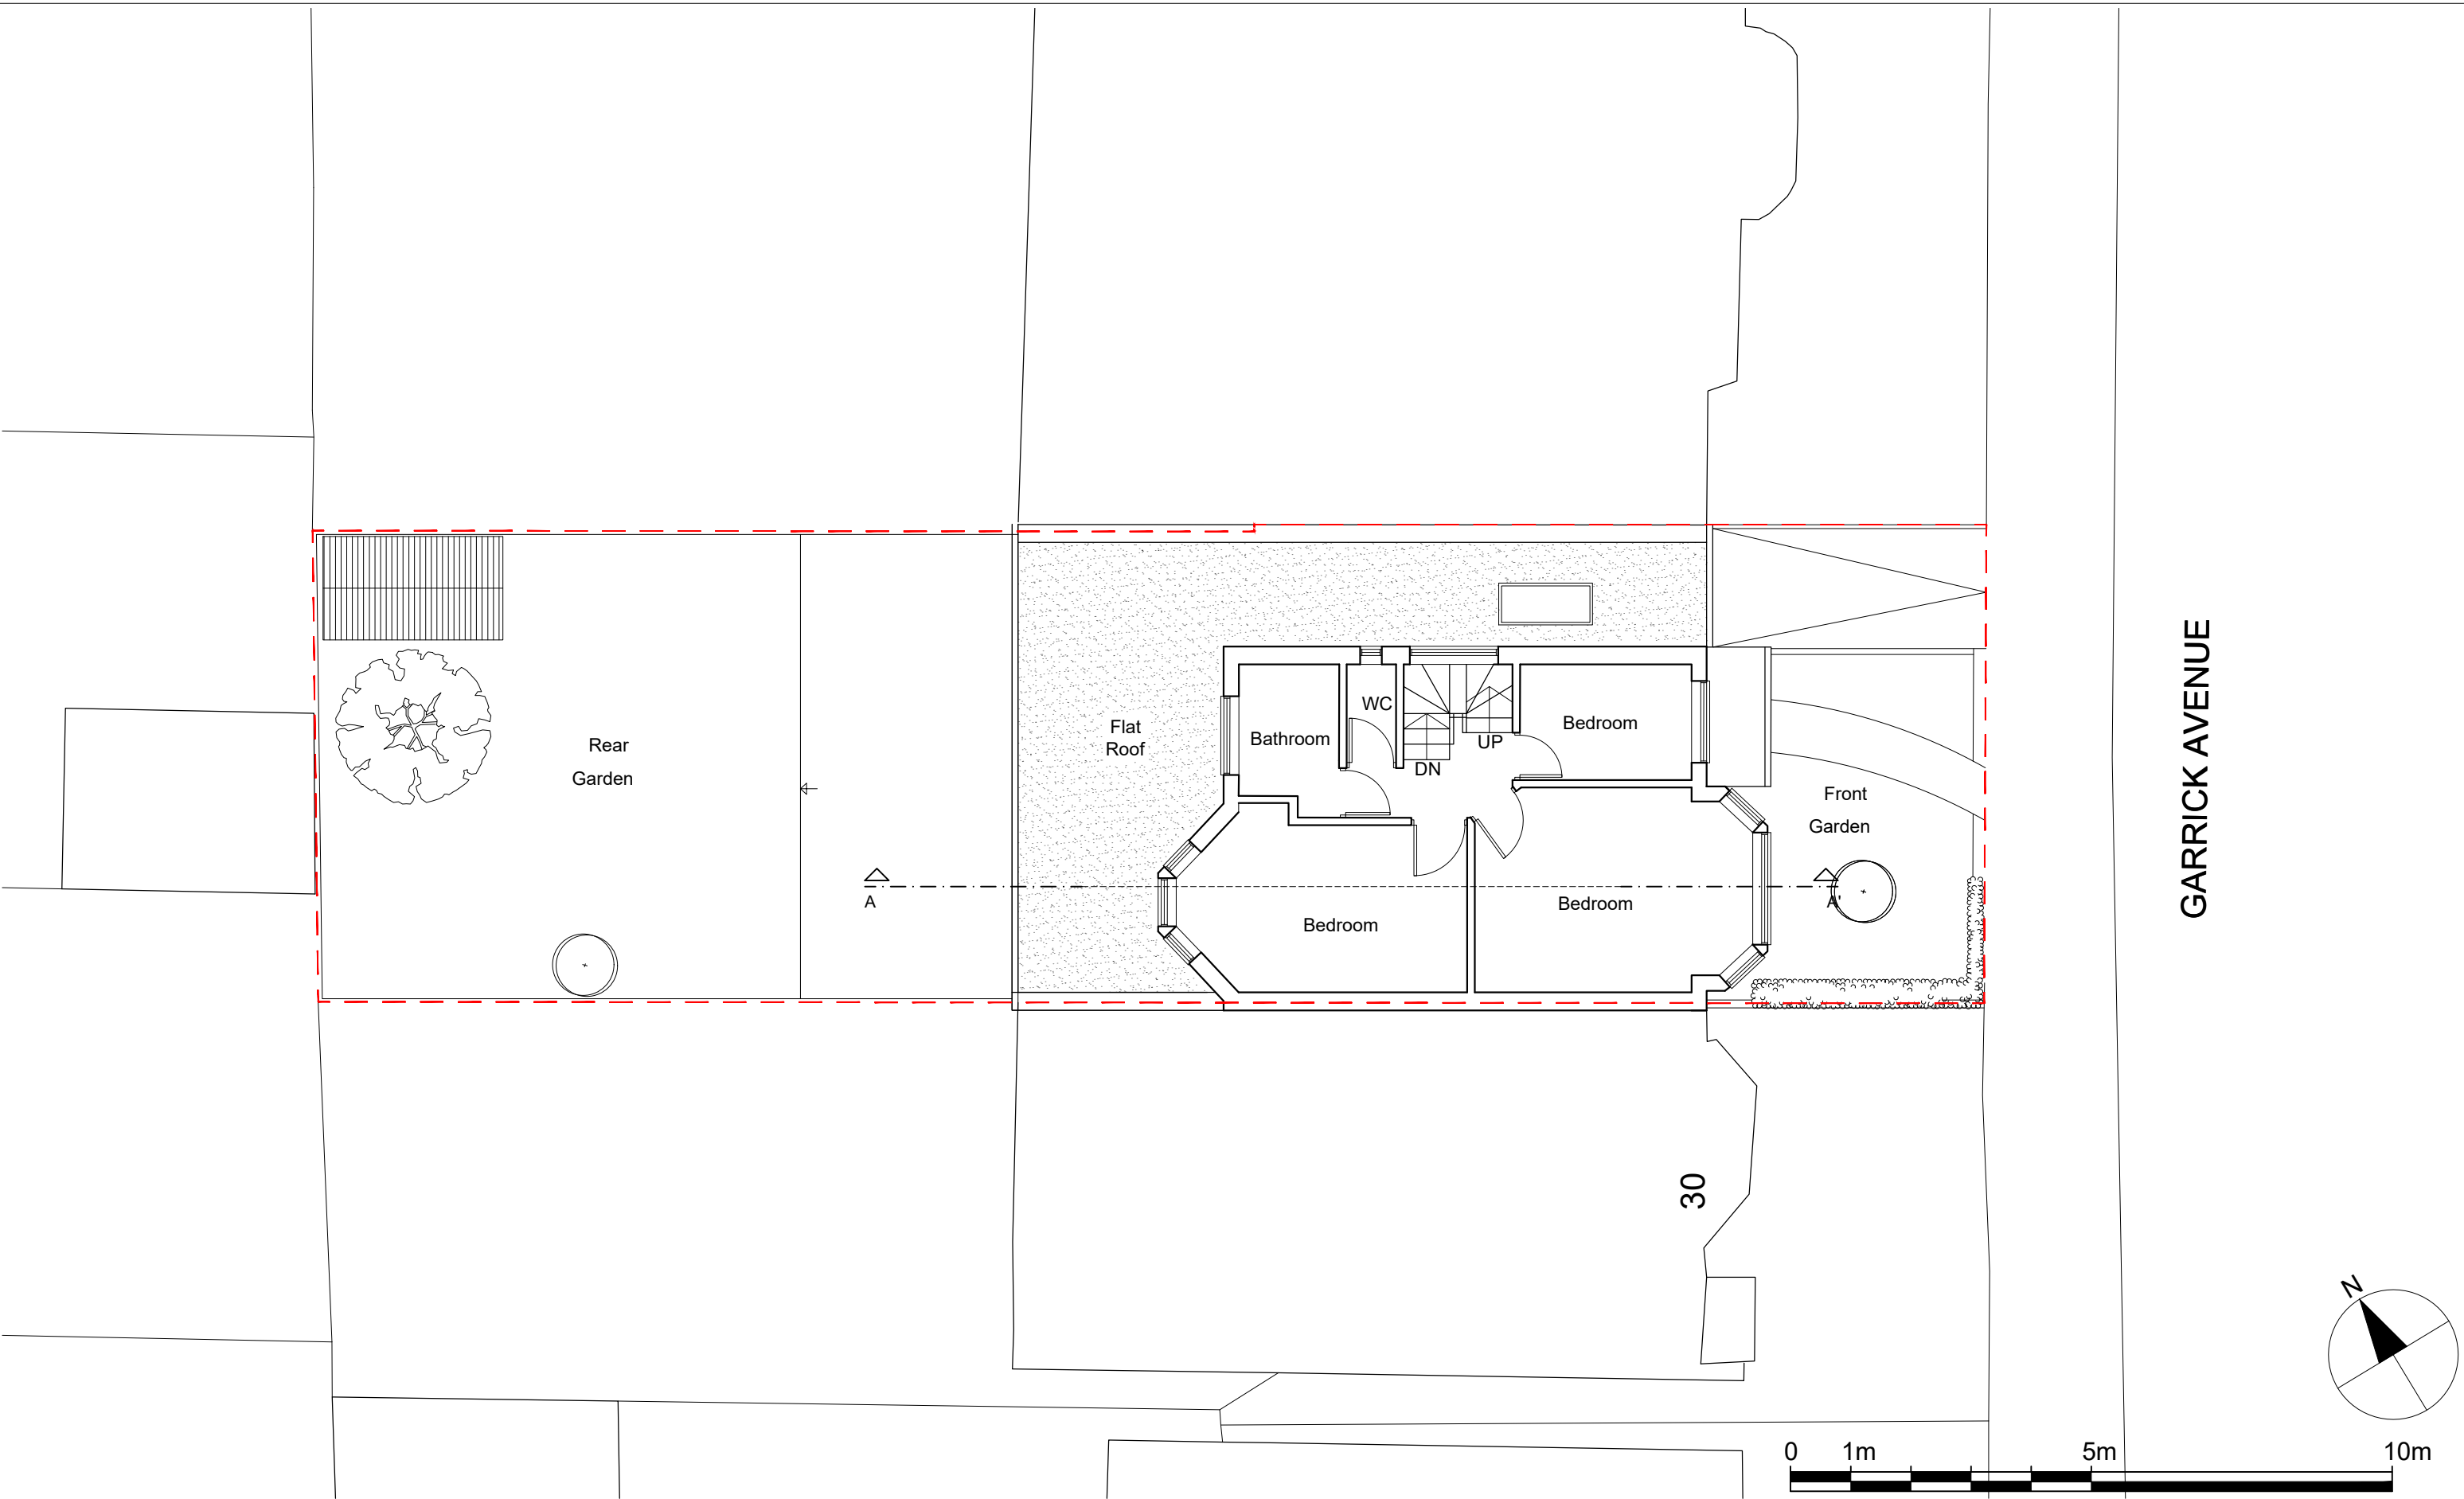

Notes.
Contractors must verify all dimensions at the site before commencing any work.
No construction work before Building Control approval and structural engineer confirmation.
Any discrepancies to be reported to Gridline.
All drawings are to be read in conjunction with all relevant drawings and specifications.

Project No.S

REV	DATE	DESCRIPTION	BY	CH

PROJECT TITLE
32 Garrick Avenue
London
NW11 9AS
DATE
Feb. 2022


Project No.
5229

DRAWING TITLE
Existing - First Floor
CLIENT
Mr Halibard
DRAWING No.
EX-P002



SCALE @ A3
1:100

Drawn by:
Niloufar

PLANNING SERVICES
Unit 9b, The High Cross
Centre, Fountayne Rd,
N15 4BE
TEL: 020 8802 3480
www.samplanning.co.uk

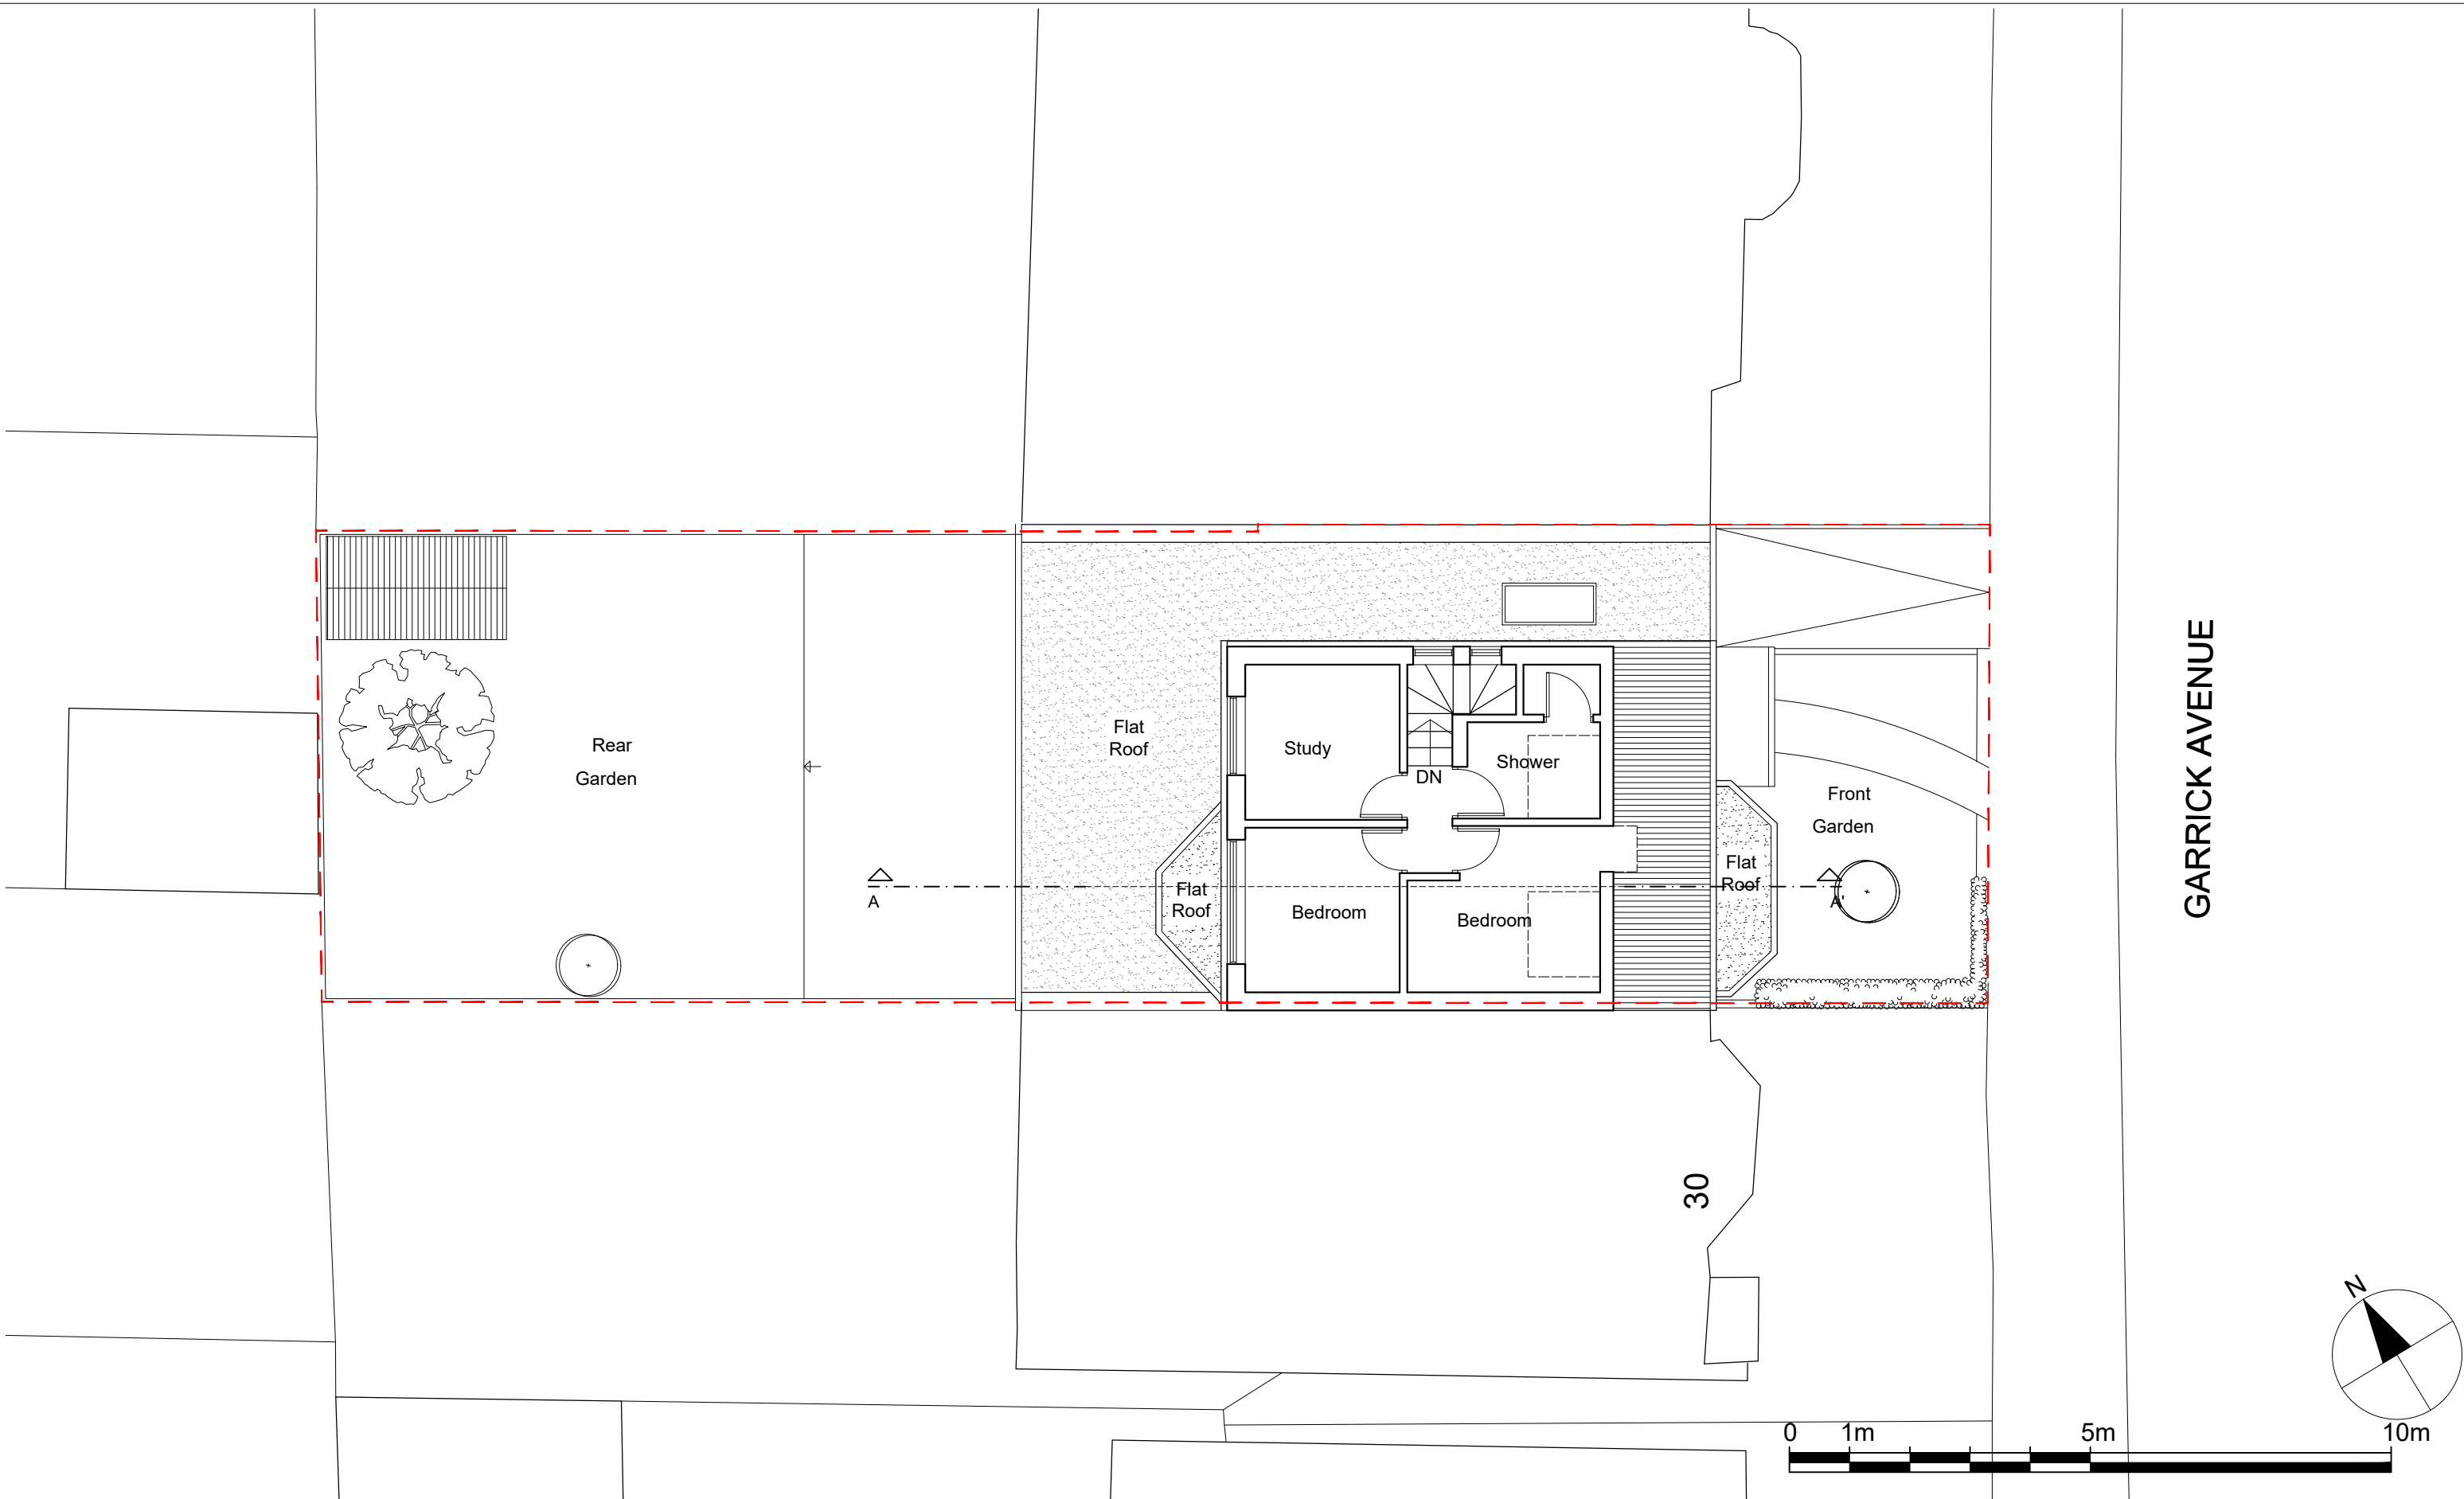

GARRICK AVENUE

 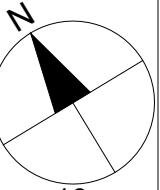

Notes.
Contractors must verify all dimensions at the site before commencing any work.
No construction work before Building Control approval and structural engineer confirmation.
Any discrepancies to be reported to Gridline. All drawings are to be read in conjunction with all relevant drawings and specifications.

Project No.S

REV	DATE	DESCRIPTION	BY	CH

PROJECT TITLE
32 Garrick Avenue
London
NW11 9AS
DATE
Feb. 2022


Project No.
5229

DRAWING TITLE
Existing - Loft Plan
CLIENT
Mr Halibard
DRAWING No.
EX-P003



SCALE @ A3
1:100

Drawn by:
Niloufar



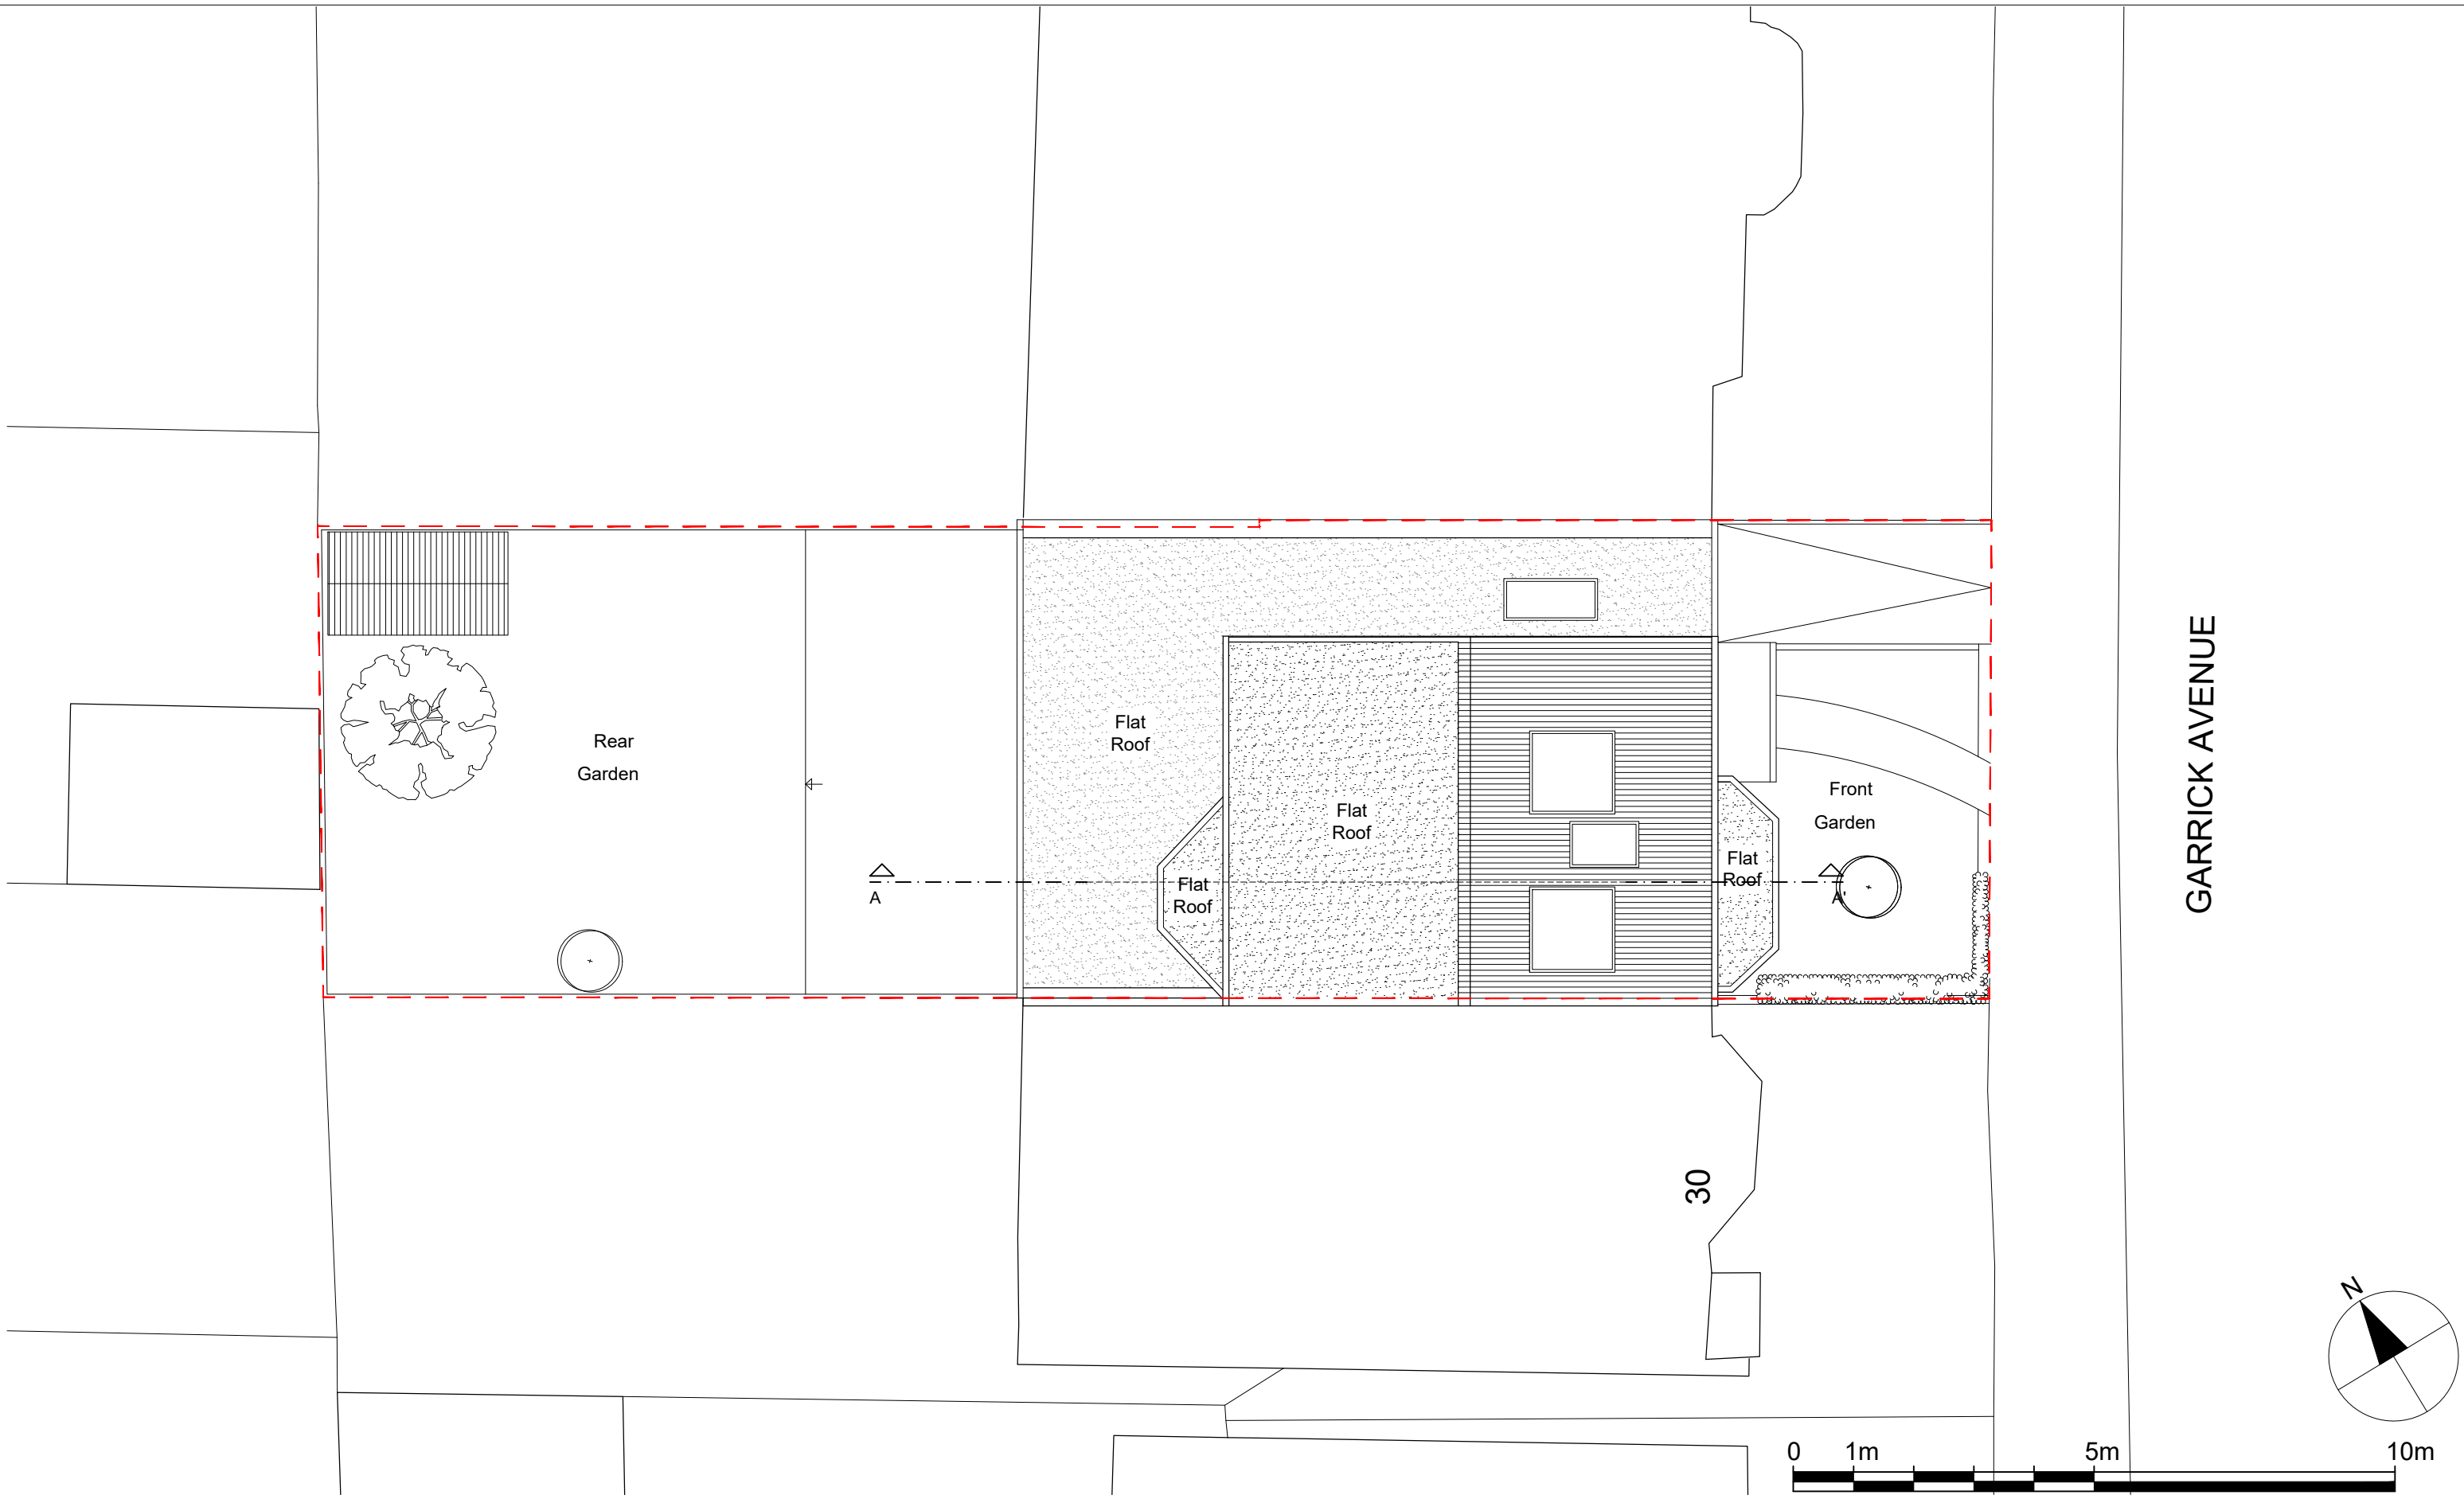

GARRICK AVENUE

 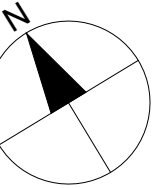

Notes.
Contractors must verify all dimensions at the site before commencing any work.
No construction work before Building Control approval and structural engineer confirmation.
Any discrepancies to be reported to Gridline. All drawings are to be read in conjunction with all relevant drawings and specifications.

Project No.S				
REV	DATE	DESCRIPTION	BY	CH

PROJECT TITLE
32 Garrick Avenue
London
NW11 9AS
DATE
Feb. 2022




Project No.
5229

DRAWING TITLE
Existing - Roof Plan
CLIENT
Mr Halibard
DRAWING No.
EX-P004

SCALE @ A3
1:100

Drawn by:
Niloufar

PLANNING SERVICES
Unit 9b, The High Cross
Centre, Fountayne Rd,
N15 4BE
TEL: 020 8802 3480
www.samplanning.co.uk

 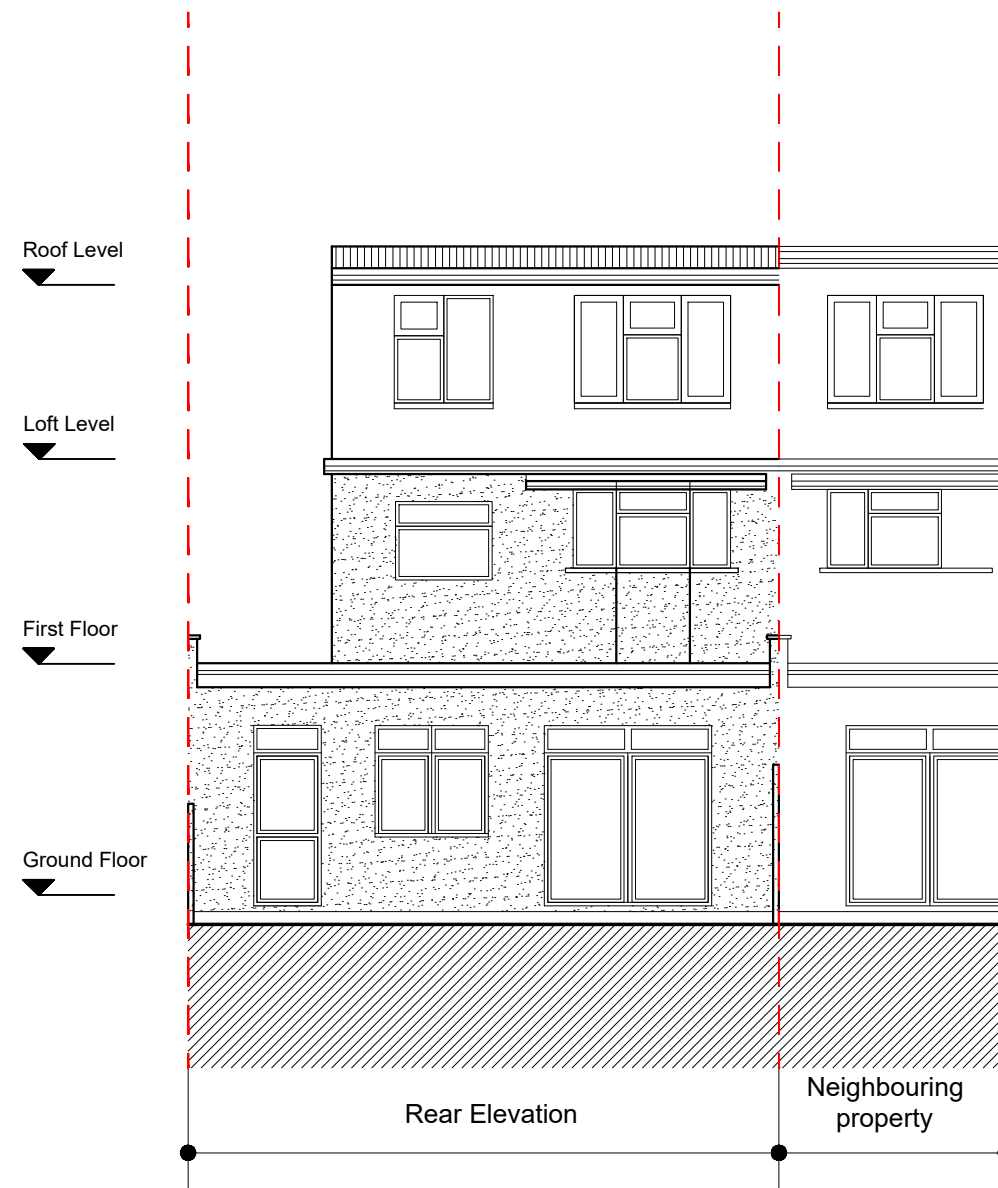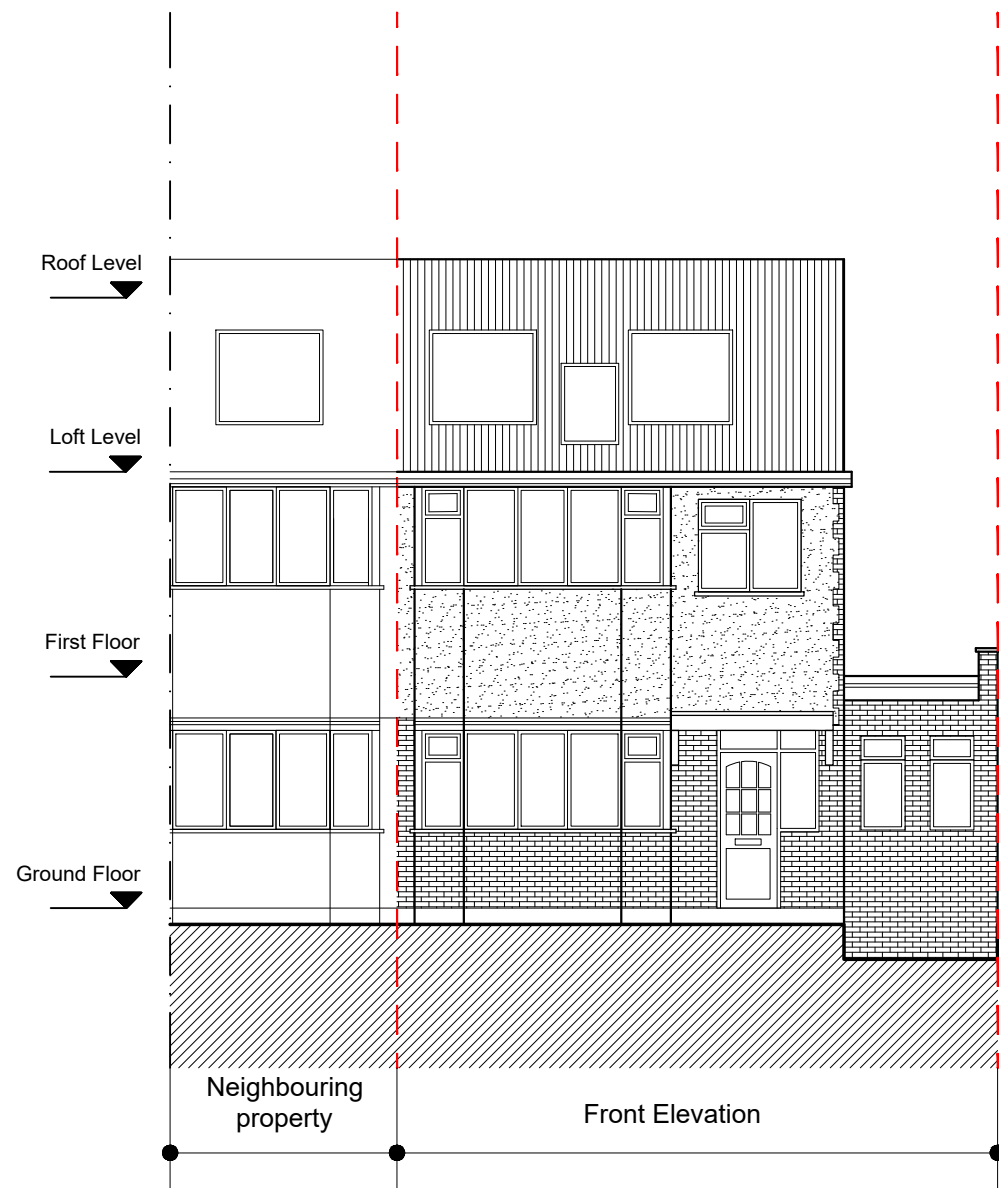

Notes.
Contractors must verify all dimensions at the site before commencing any work.
No construction work before Building Control approval and structural engineer confirmation.
Any discrepancies to be reported to Gridline. All drawings are to be read in conjunction with all relevant drawings and specifications.


Project No.S					
REV	DATE	DESCRIPTION	BY	CH	

PROJECT TITLE
32 Garrick Avenue
London
NW11 9AS
DATE
Feb. 2022

Project No.
5229

DRAWING TITLE
Existing-Front/Rear Elevation
CLIENT
Mr Halibard
DRAWING No.
EX-E001
SCALE @ A3
1:100
Drawn by:
Niloufar



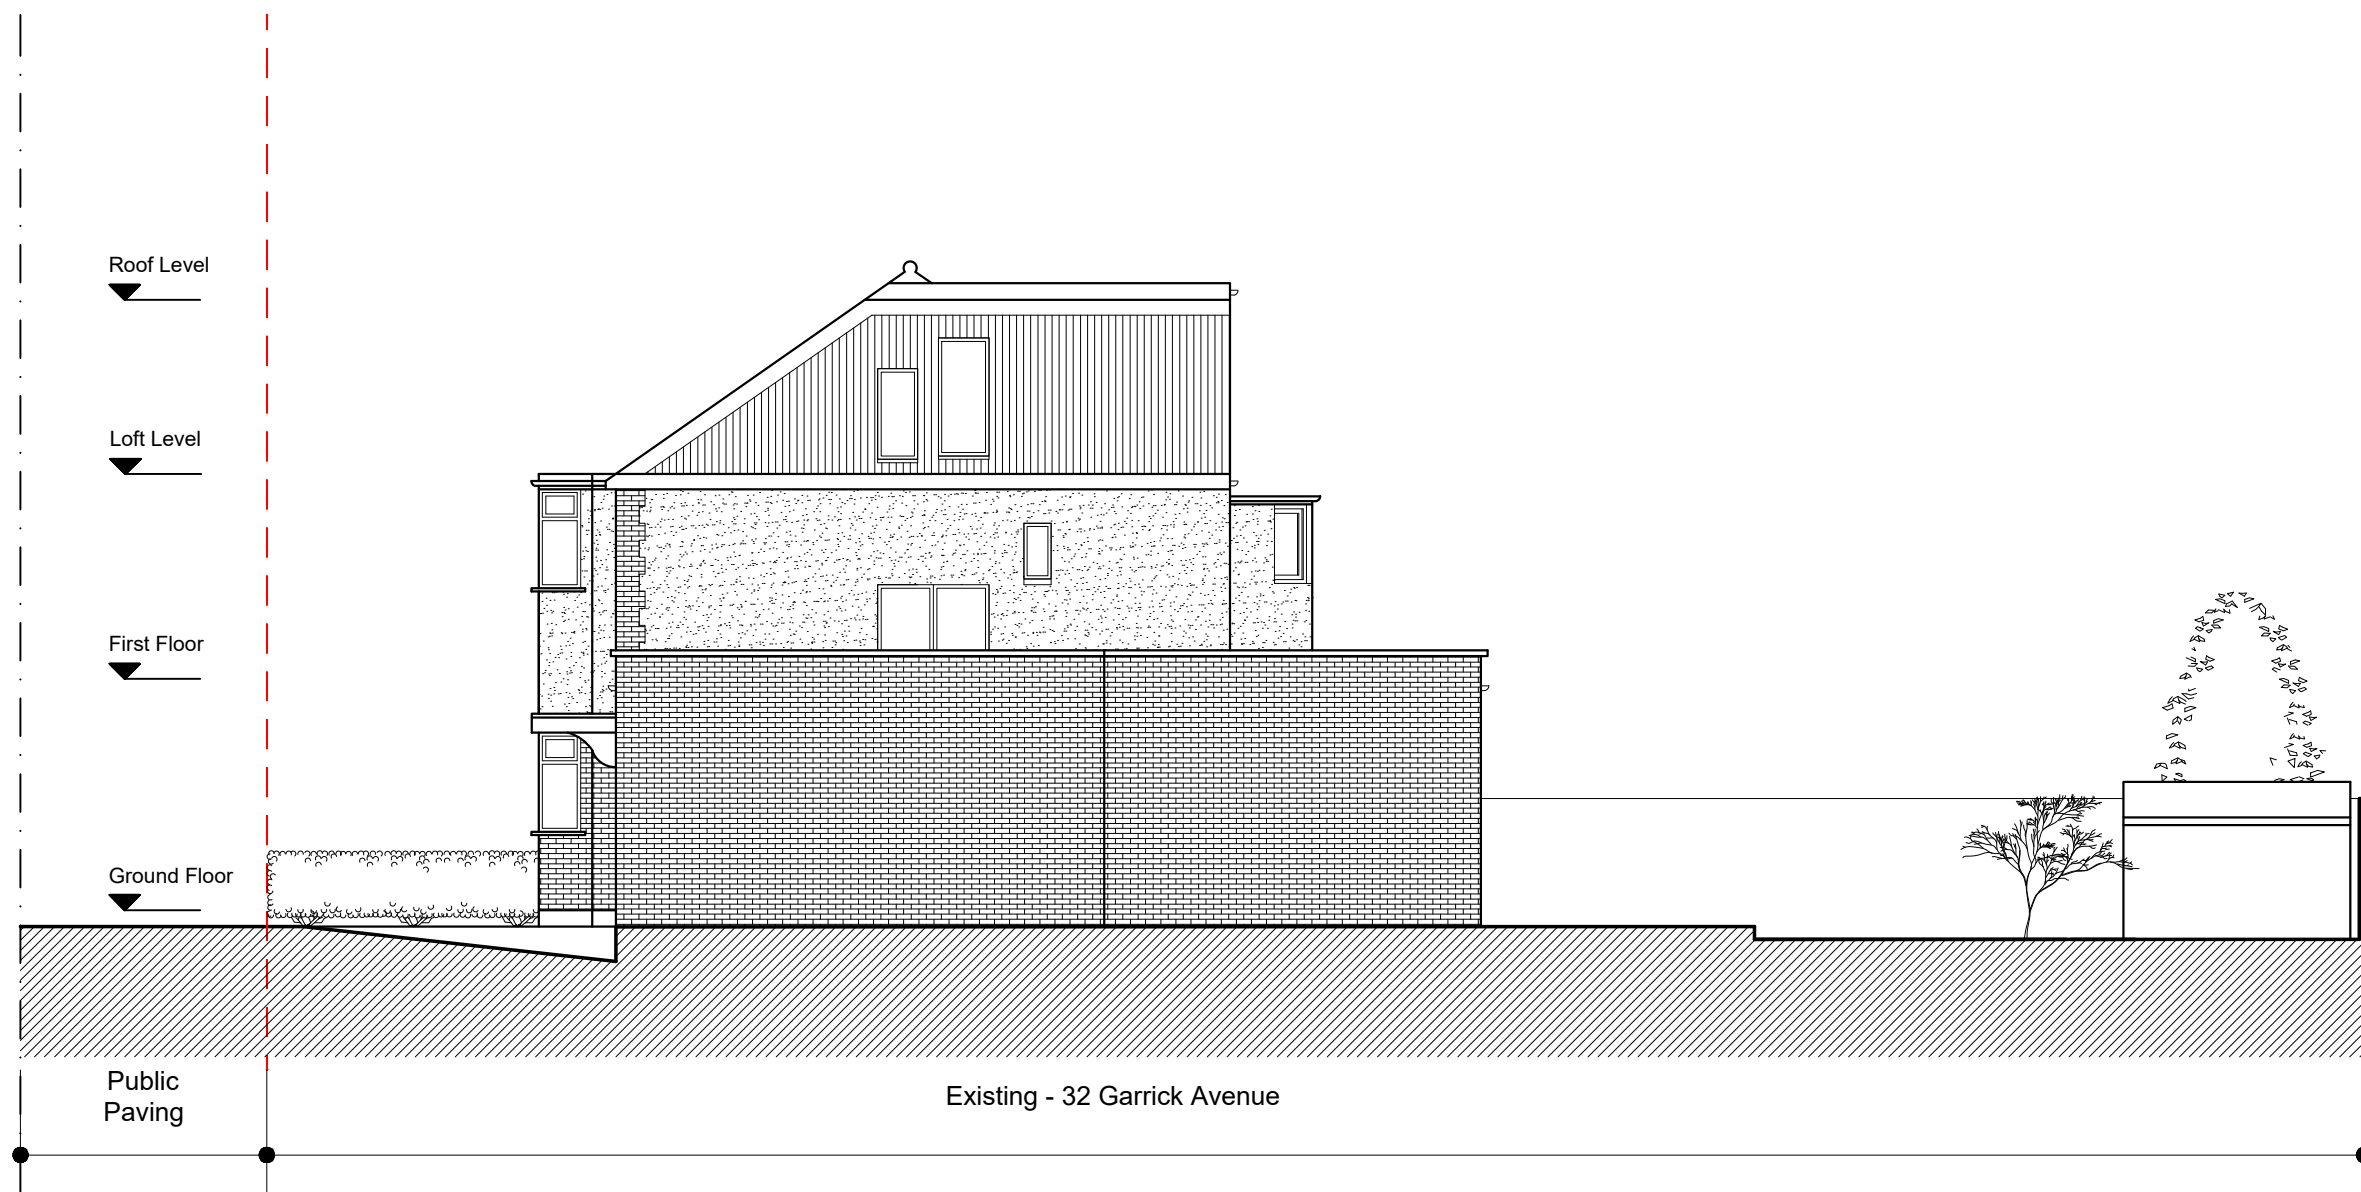


Notes.
Contractors must verify all dimensions at the site before commencing any work.
No construction work before Building Control approval and structural engineer confirmation.
Any discrepancies to be reported to Gridline. All drawings are to be read in conjunction with all relevant drawings and specifications.

Project No.S					
REV	DATE	DESCRIPTION	BY	CH	

PROJECT TITLE 32 Garrick Avenue London NW11 9AS	
DATE Feb. 2022	Project No. 5229

DRAWING TITLE Existing - Side Elevation 1		
CLIENT Mr Halibard		
DRAWING No. EX-E002	SCALE @ A3 1:100	Drawn by: Niloufar

S PLANNING SERVICES
Unit 9b, The High Cross
Centre, Fountayne Rd,
N15 4BE
TEL: 020 8802 3480
www.samplanning.co.uk

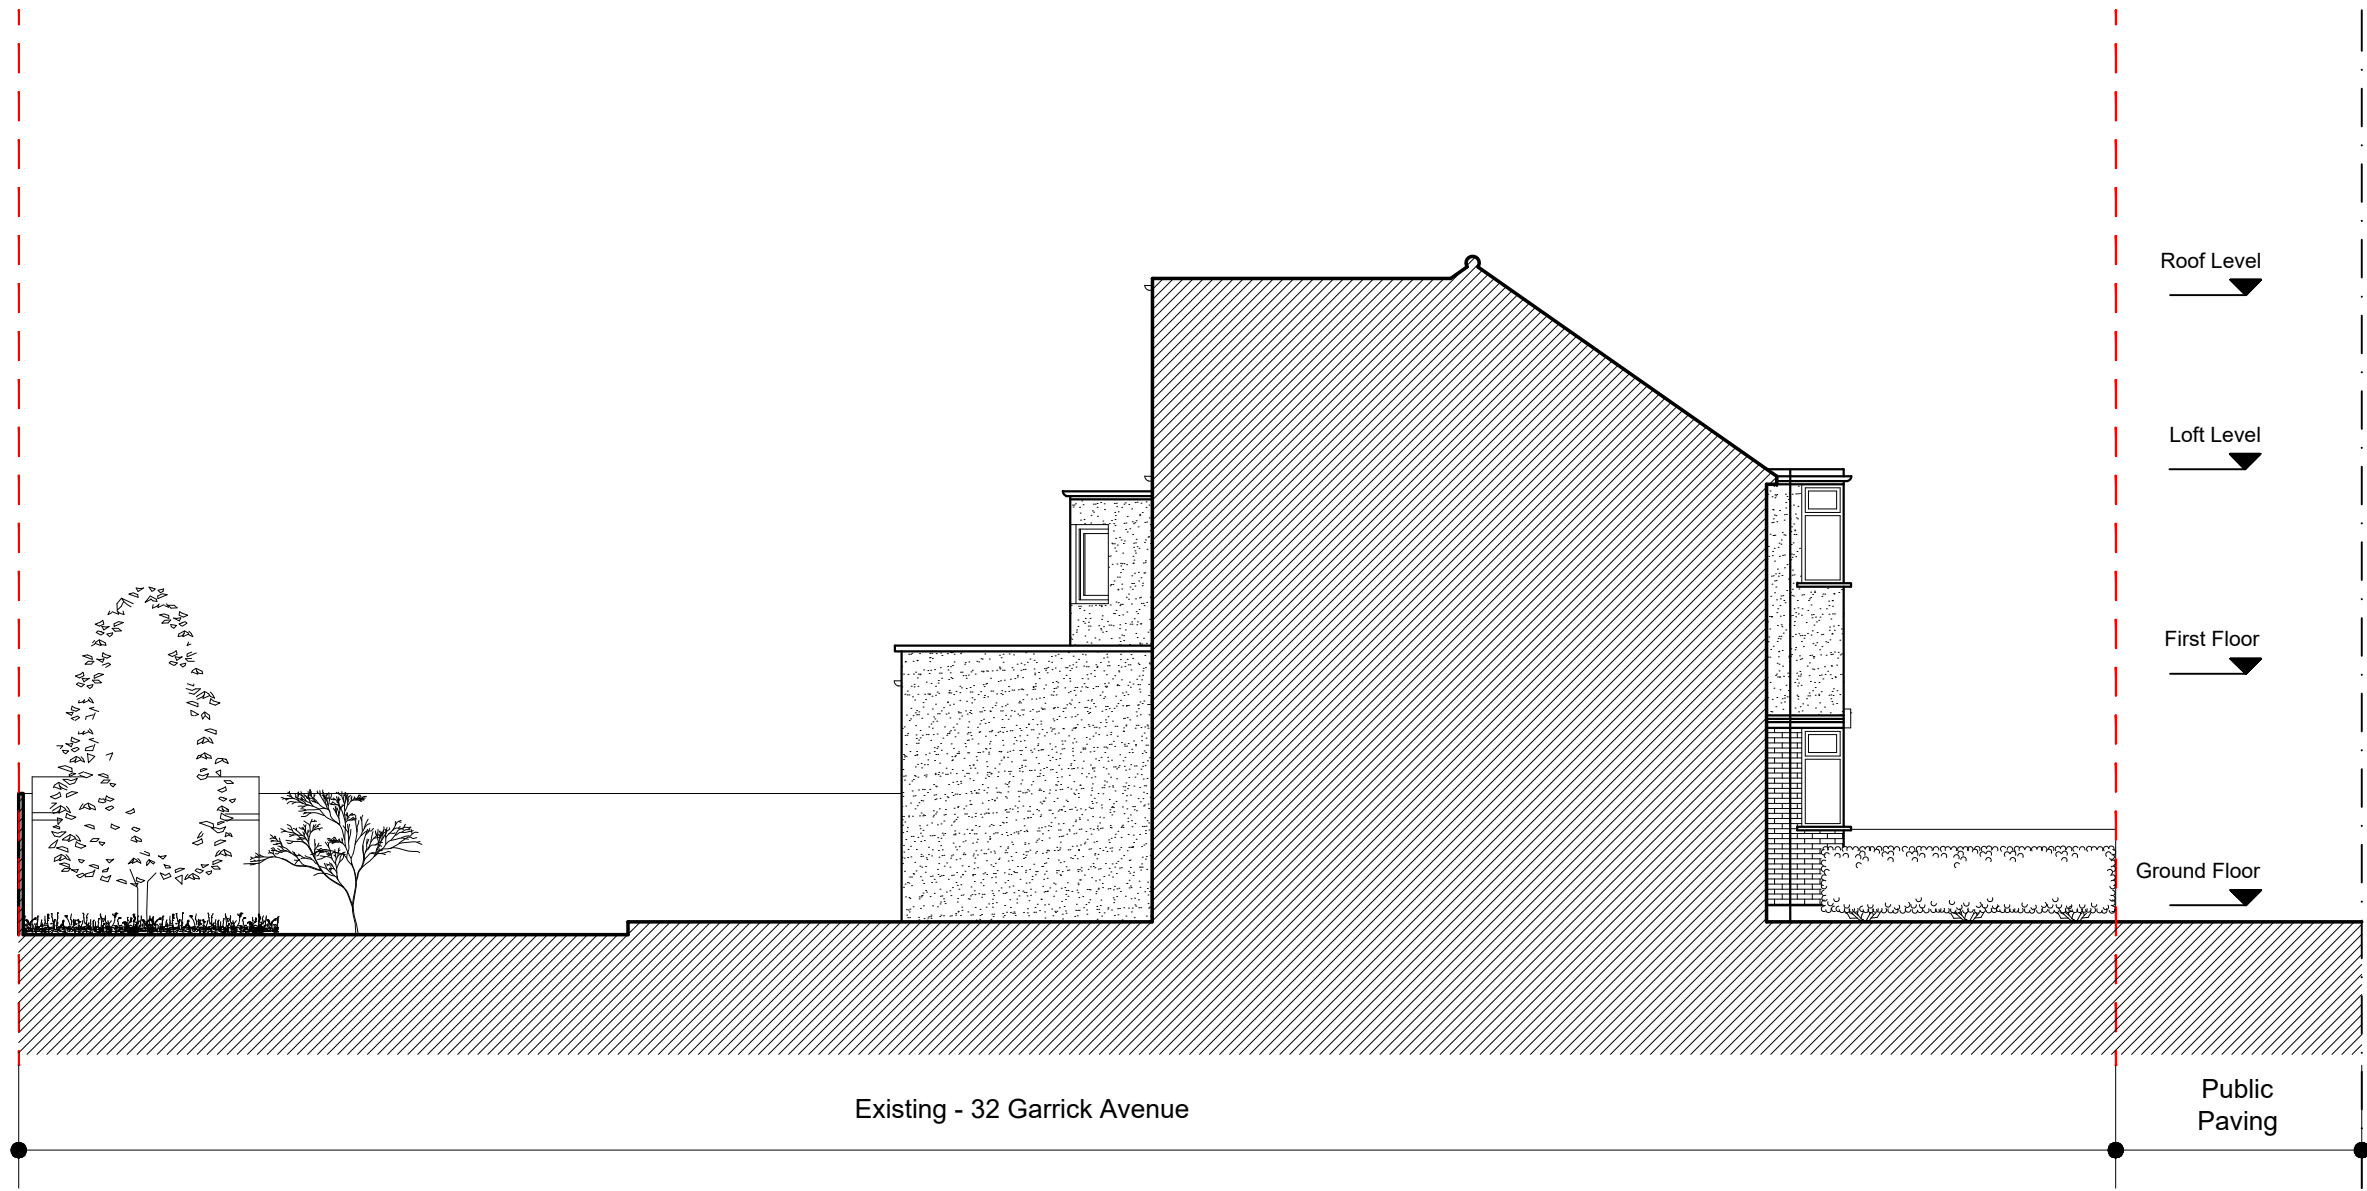

Notes.
Contractors must verify all dimensions at the site before commencing any work.
No construction work before Building Control approval and structural engineer confirmation.
Any discrepancies to be reported to Gridline. All drawings are to be read in conjunction with all relevant drawings and specifications.

Project No.S				
REV	DATE	DESCRIPTION	BY	CH

PROJECT TITLE
32 Garrick Avenue
London
NW11 9AS
DATE
Feb. 2022

Project No.
5229

DRAWING TITLE
Existing - Side Elevation 2
CLIENT
Mr Halibard
DRAWING No.
EX-E003

SCALE @ A3
1:100

Drawn by:
Niloufar

