




Copyright:
This drawing is copyright and may not be altered, reproduced or used other than for the Contract Works for which it was issued without the written permission of the Estates & Facilities Directorate.
Note:
All information contained in/on this plan must be checked on site.
Drawings prepared by Estates & Facilities Directorate.
Tel: 0845 219 1064.

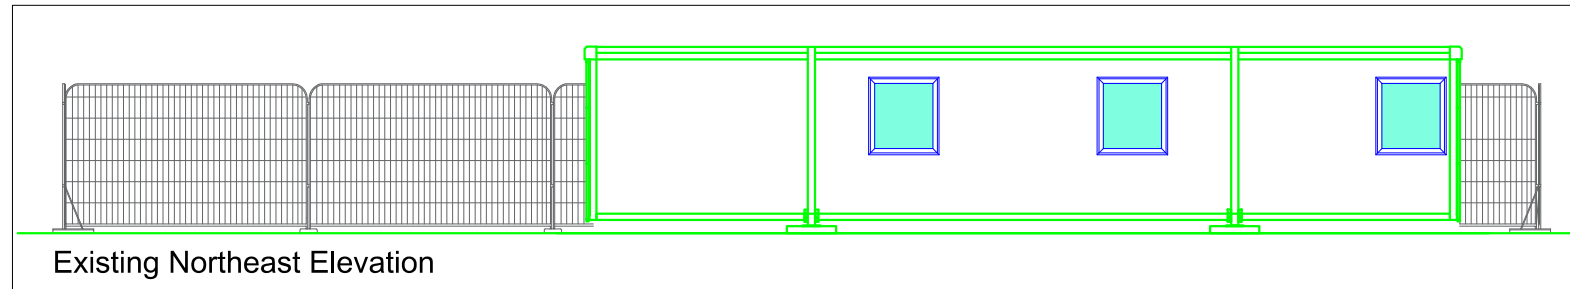


Existing Northeast Elevation

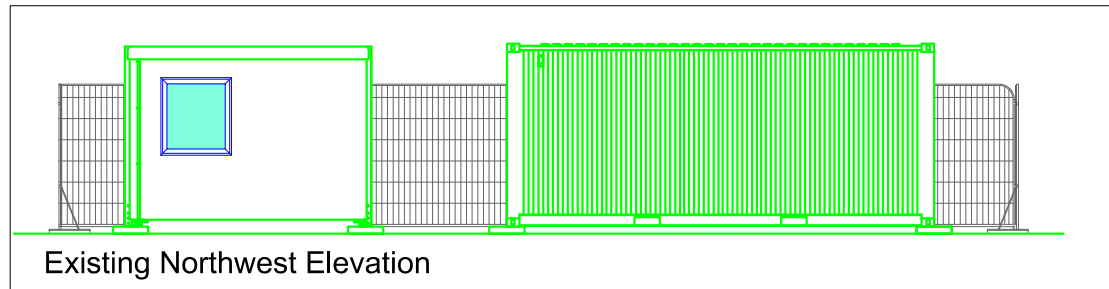


Existing Northwest Elevation

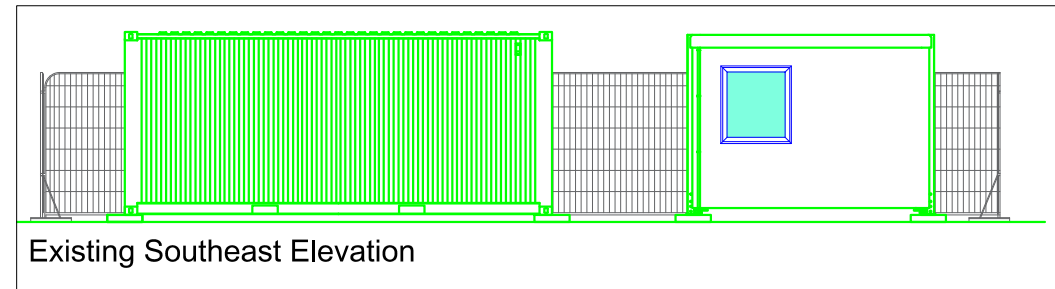


Existing Southeast Elevation

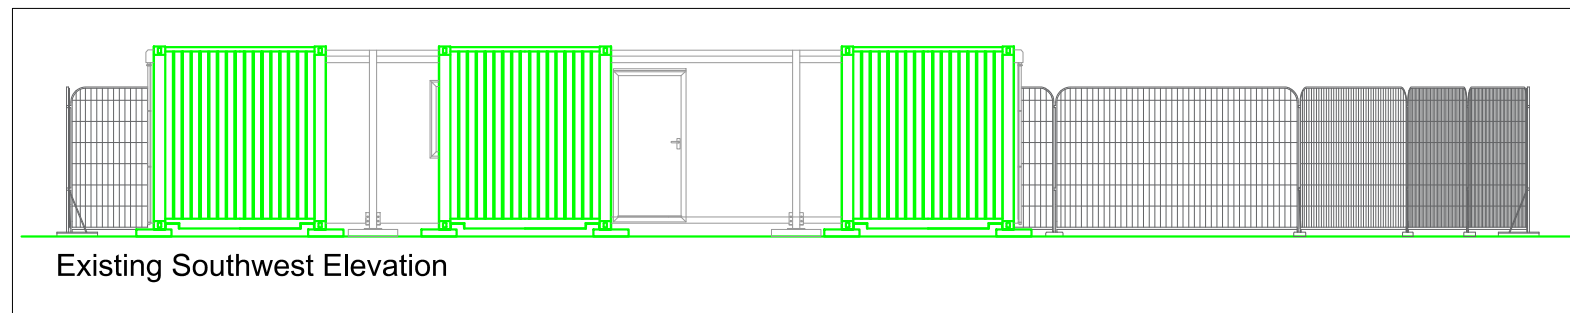



Existing Southwest Elevation

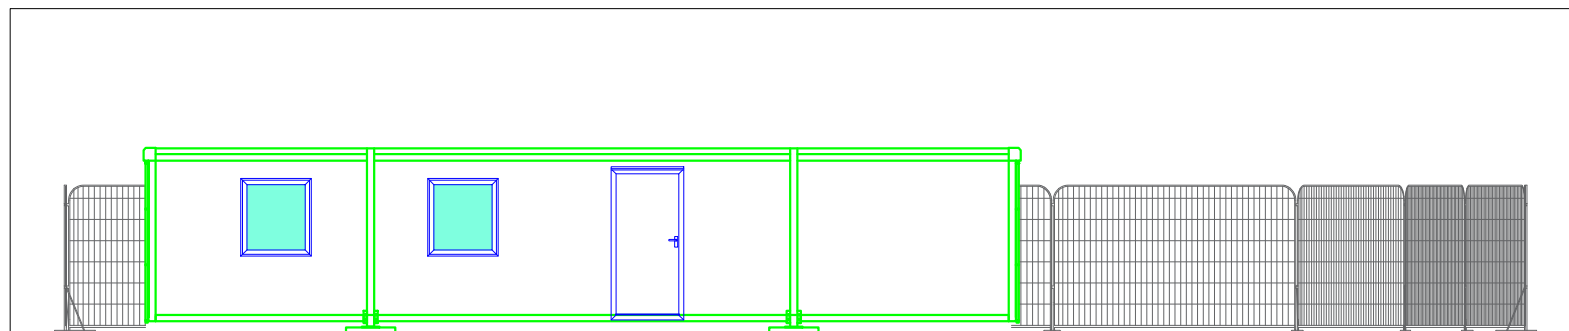

Existing Elevation 1

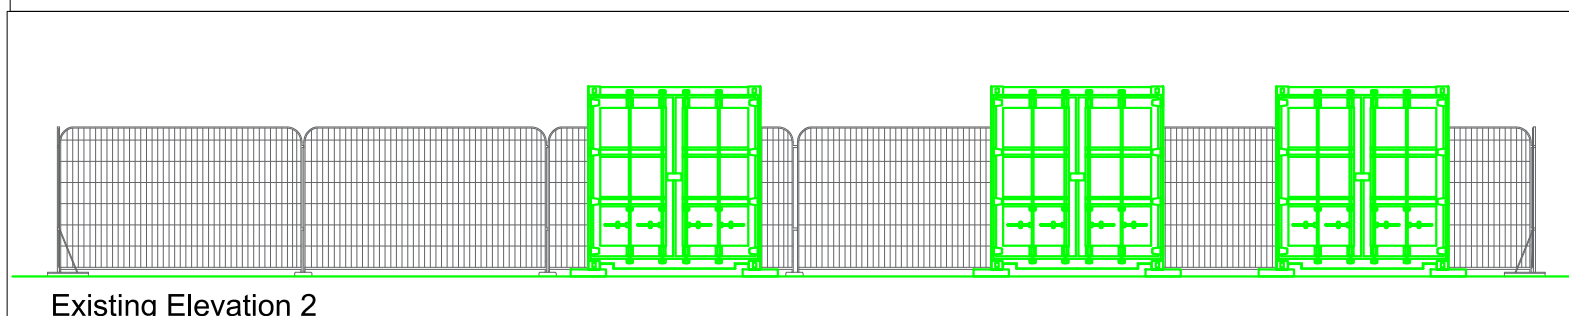

Existing Elevation 2

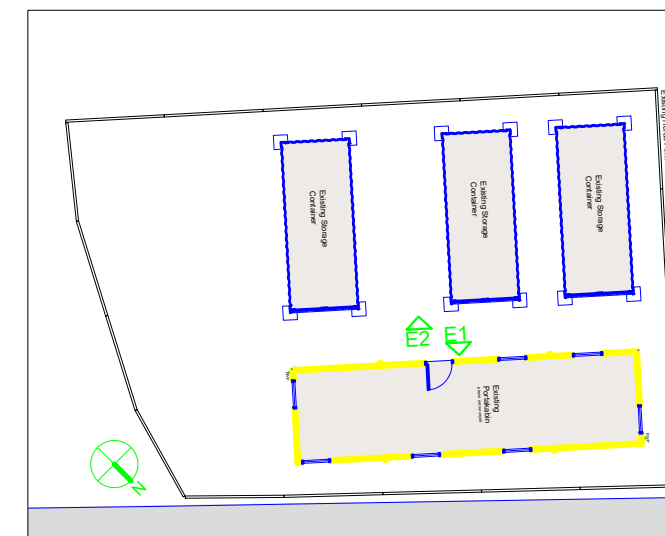 

Site: Oxford
WARNEFORD HOSPITAL
PORTAKABIN AND STORAGE CONTAINERS

Drawing:
EXISTING ELEVATIONS

Date: 12/02/2024
Scale: 1:50
Drawn By: IM
Drwg. No: WH/PSC/EL/5/A

Oxford Health 
NHS Foundation Trust