
 


Copyright:
This drawing is copyright and may not be altered, reproduced or used other than for the Contract Works for which it was issued without the written permission of the Estates & Facilities Directorate.
Note:
All information contained in/on this plan must be checked on site.
Drawings prepared by Estates & Facilities Directorate.
Tel: 0845 219 1064.

OVERFLOW CARPARK

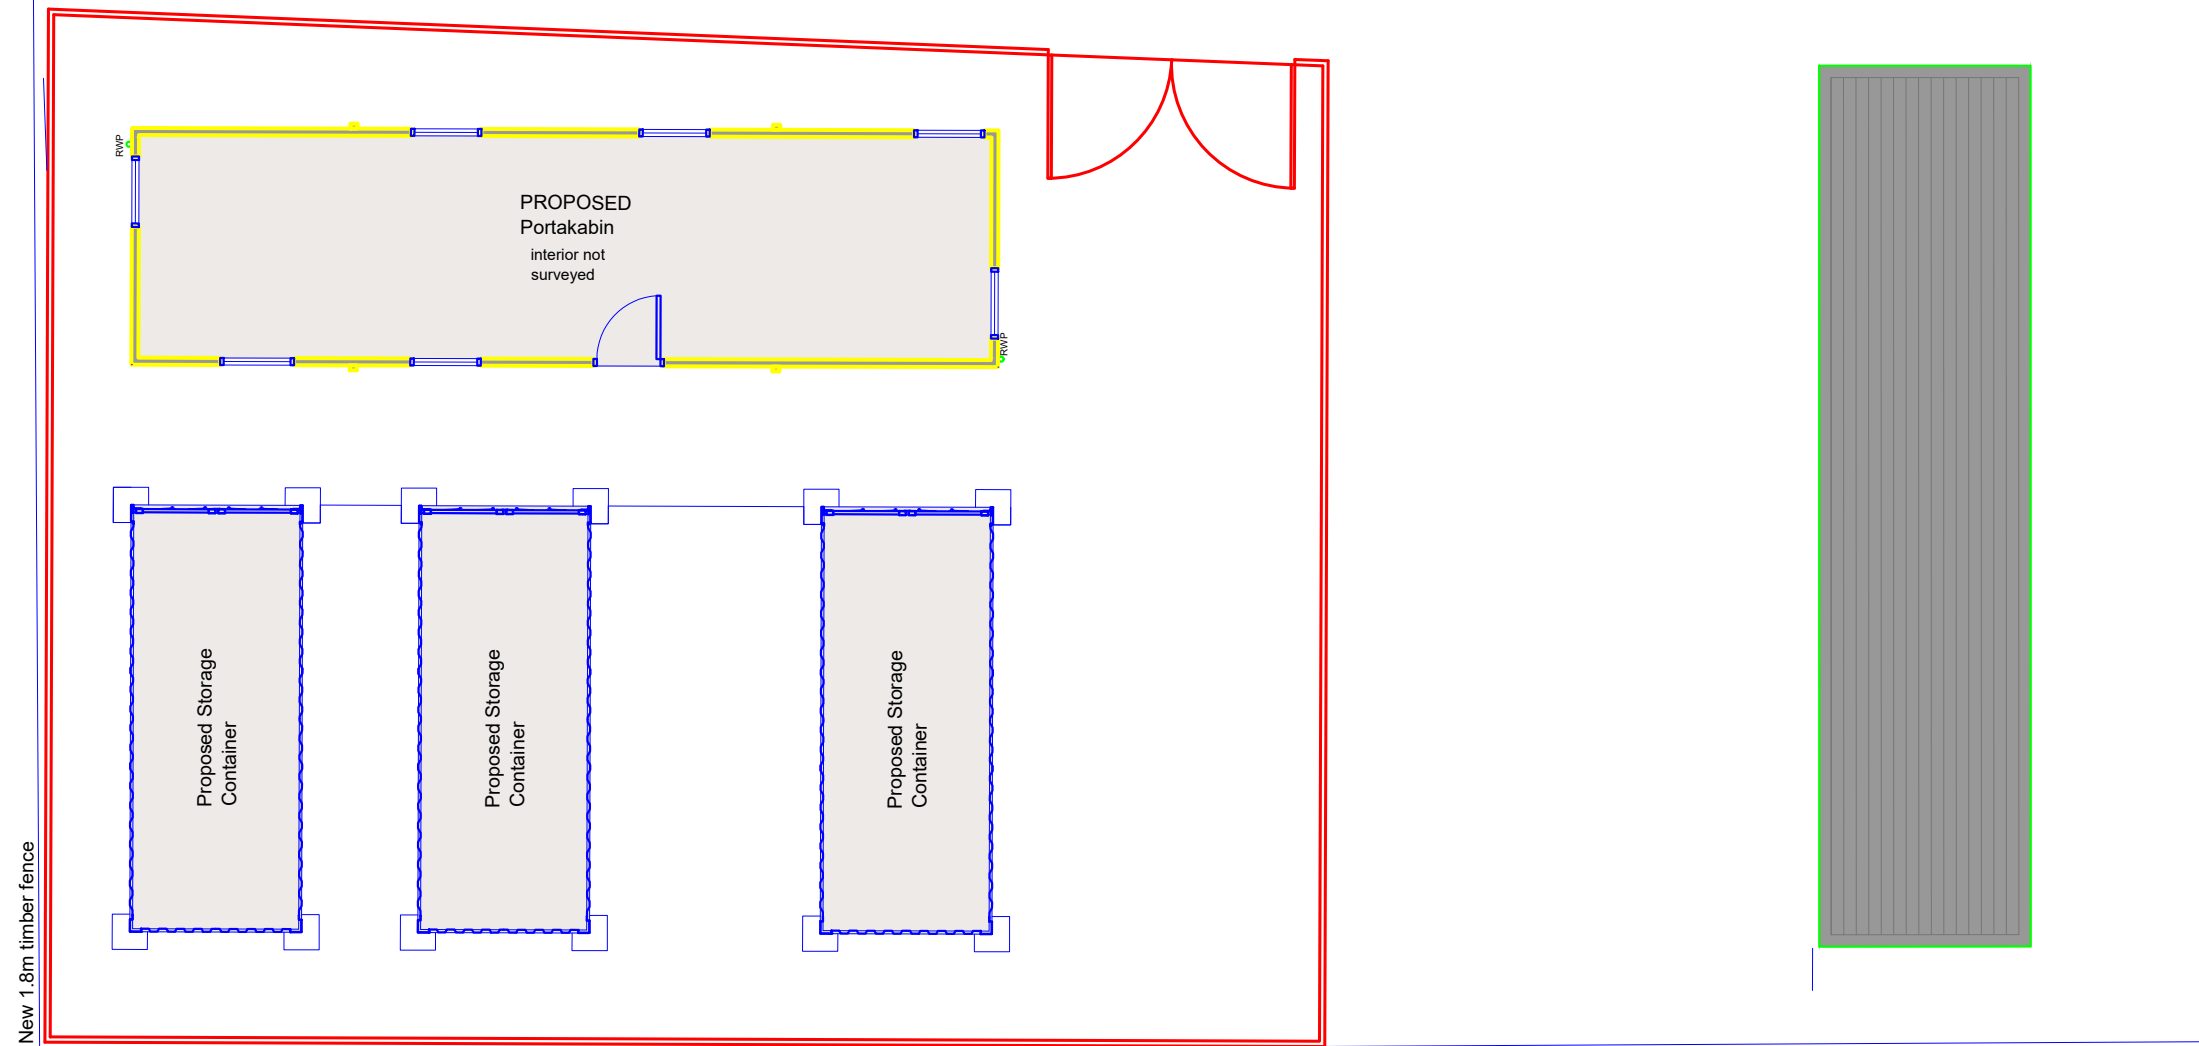

Site: Oxford
WARNEFORD HOSPITAL
PORTAKABIN AND STORAGE CONTAINERS

Drawing:
PROPOSED FLOOR PLAN

Date:	12/02/24	Drwg. No:	
Scale:	1:50	WH/PSC/FP/A/A	
Drawn By:	IM		

Oxford Health 
NHS Foundation Trust