


Copyright:
This drawing is copyright and may not be altered, reproduced or used other than for the Contract Works for which it was issued without the written permission of the Estates & Facilities Directorate.
Note:
All information contained in/on this plan must be checked on site.
Drawings prepared by Estates & Facilities Directorate.
Tel: 0845 219 1064.


Existing Heras Fence




Existing Storage Container

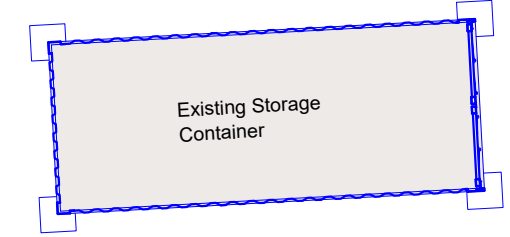


Existing Storage Container

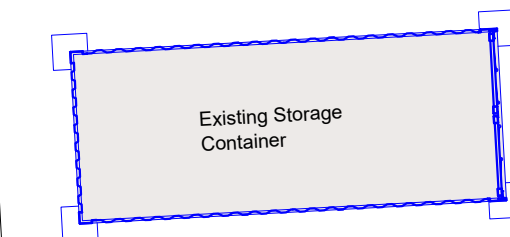


Existing Storage Container

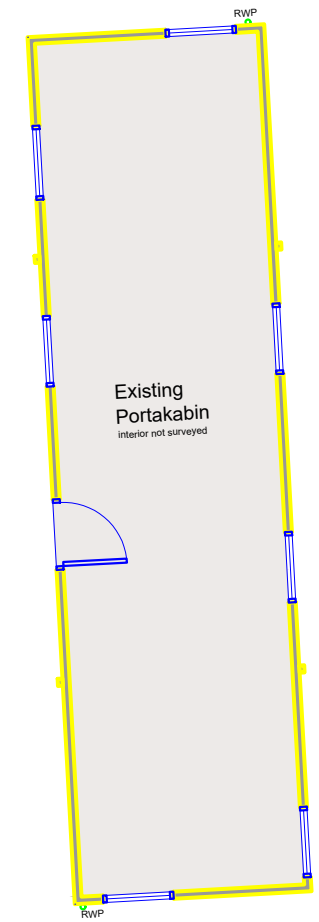

Existing Portakabin
interior not surveyed

 

SCALE BAR 1:50

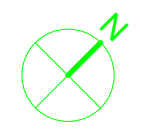


Site: Oxford
WARNEFORD HOSPITAL
PORTAKABIN AND STORAGE CONTAINERS

Drawing:
EXISTING FLOOR PLAN

Date: 12/02/24
Scale: 1:50
Drawn By: IM

Drwg. No:
WH/PSC/FP/3/A

Oxford Health 
NHS Foundation Trust