


PROPOSED ELEVATIONS
 Scale 1:100




North west (front) elevation

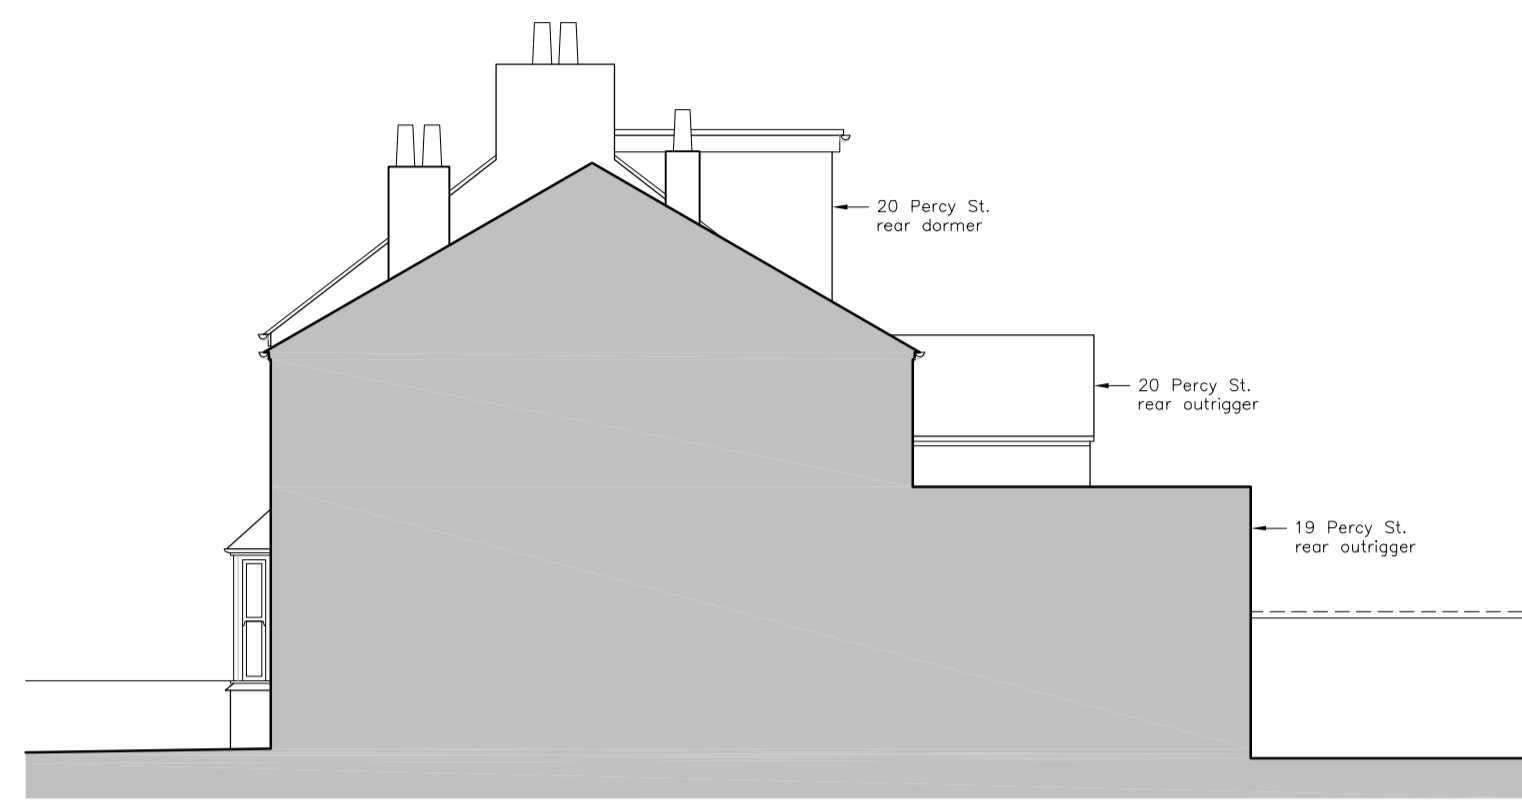

South west elevation




South east (rear) elevation

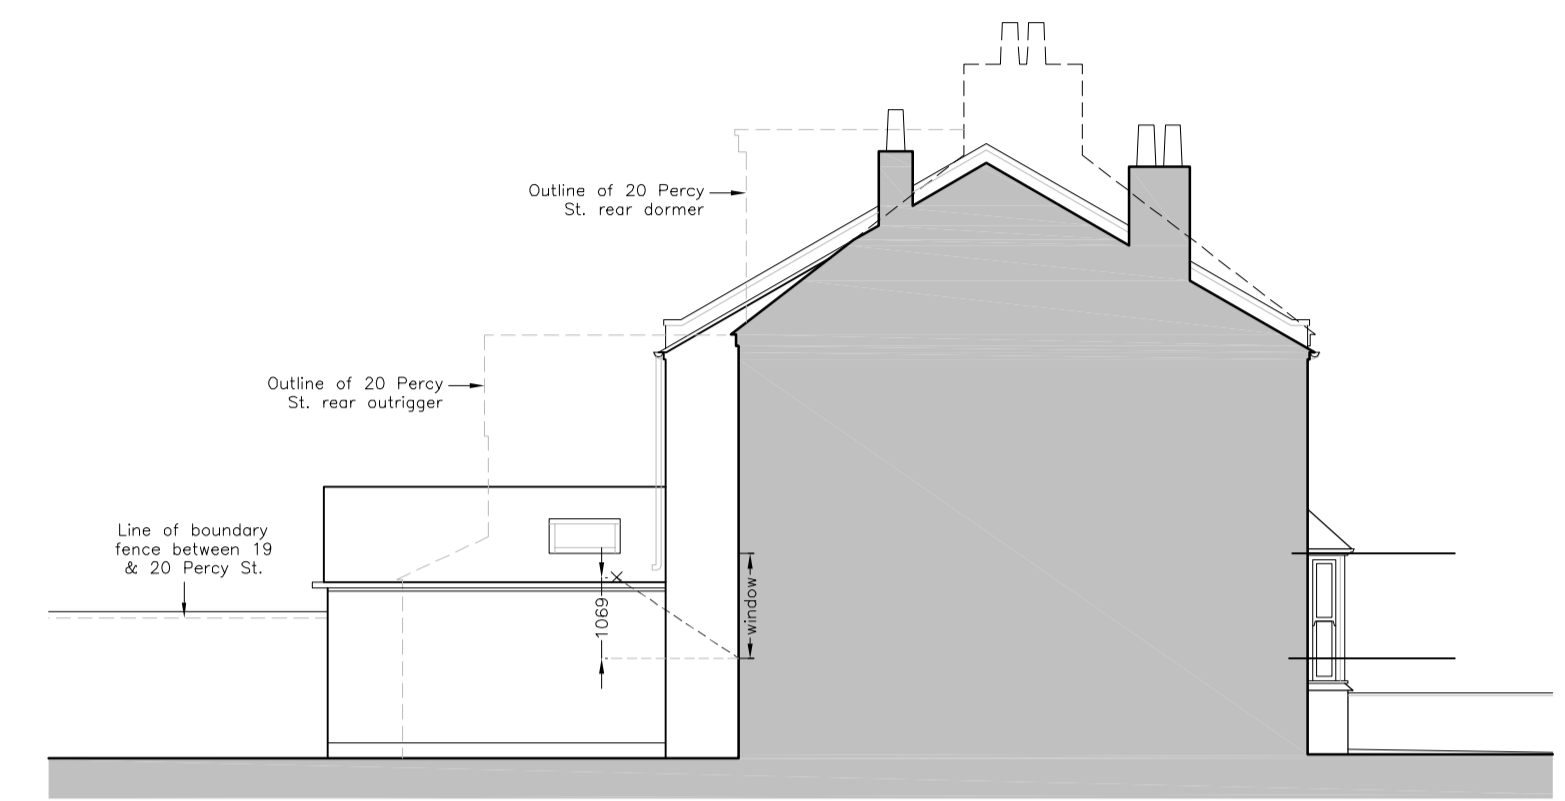


North east elevation


PROPOSED PLANS
 Scale 1:100

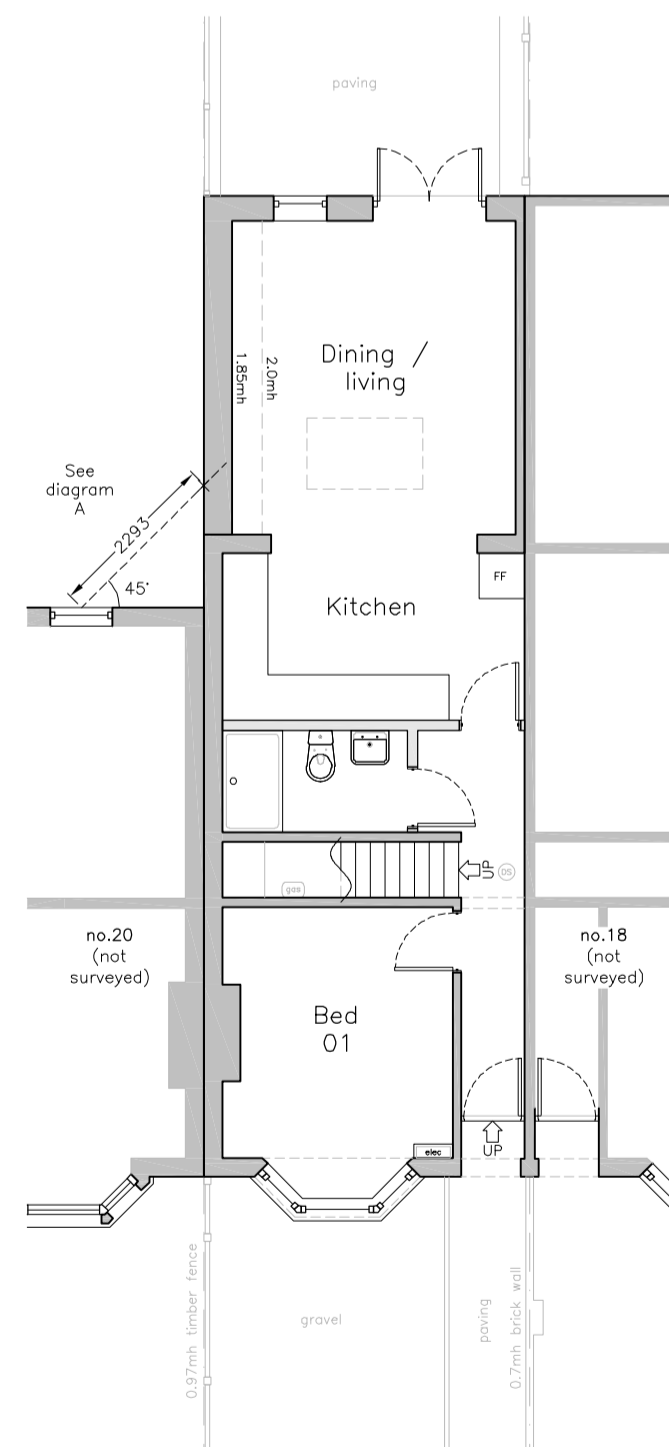


Ground floor (GF) plan

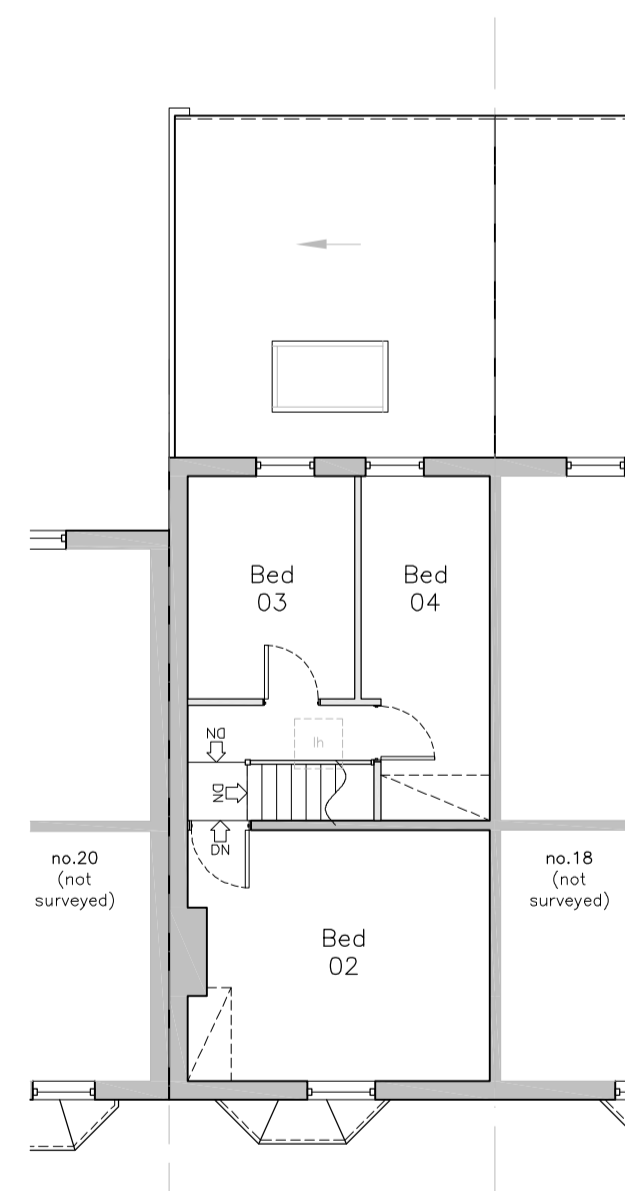

First floor (1F) plan

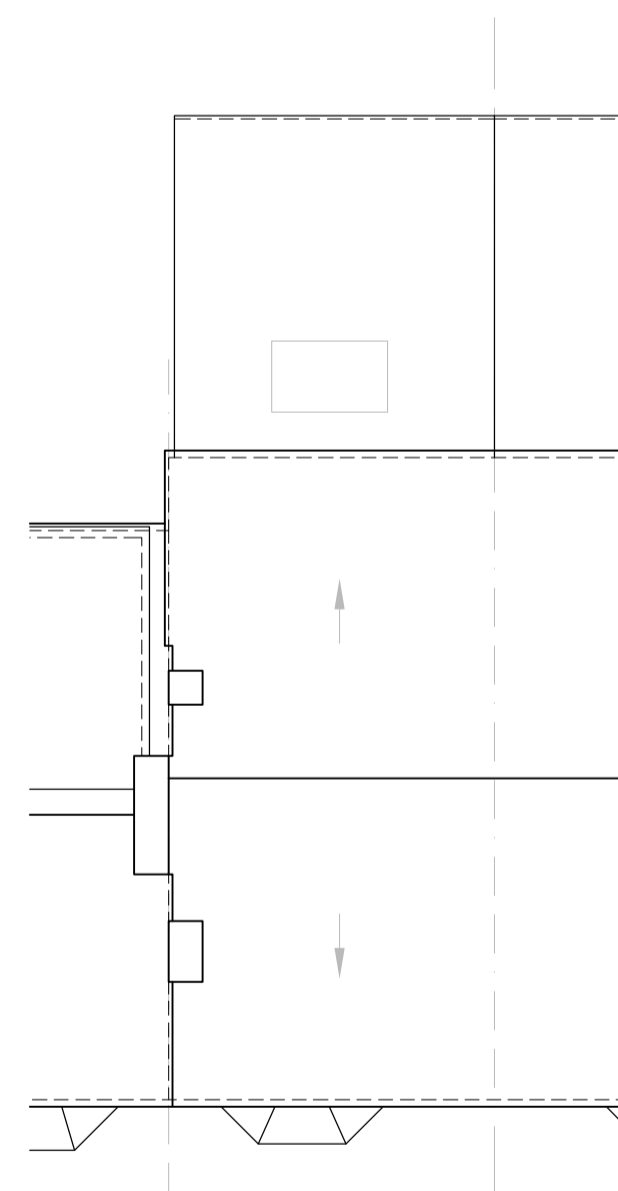

Roof plan

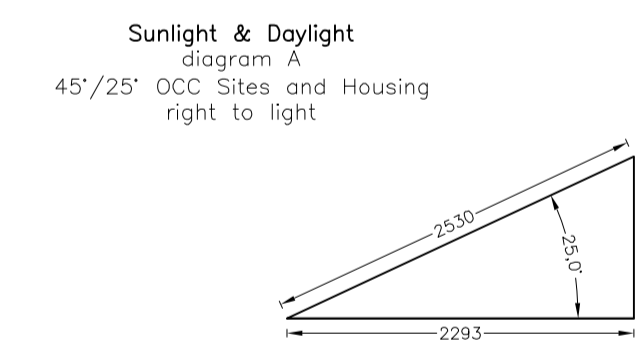

site address
 19 PERCY STREET,
 OXFORD,
 OX4 3AA

CLEAR IDEA
 DESIGN

e: joey@clearideadesign.com

drawing title
 PROPOSED ELEVATIONS AND PLANS

drwg no 147_201p04
 scale 1:100
 date JAN 2024

STATUS

PRELIMINARY PROPOSALS 04