


EXISTING ELEVATIONS
 Scale 1:100




North west (front) elevation

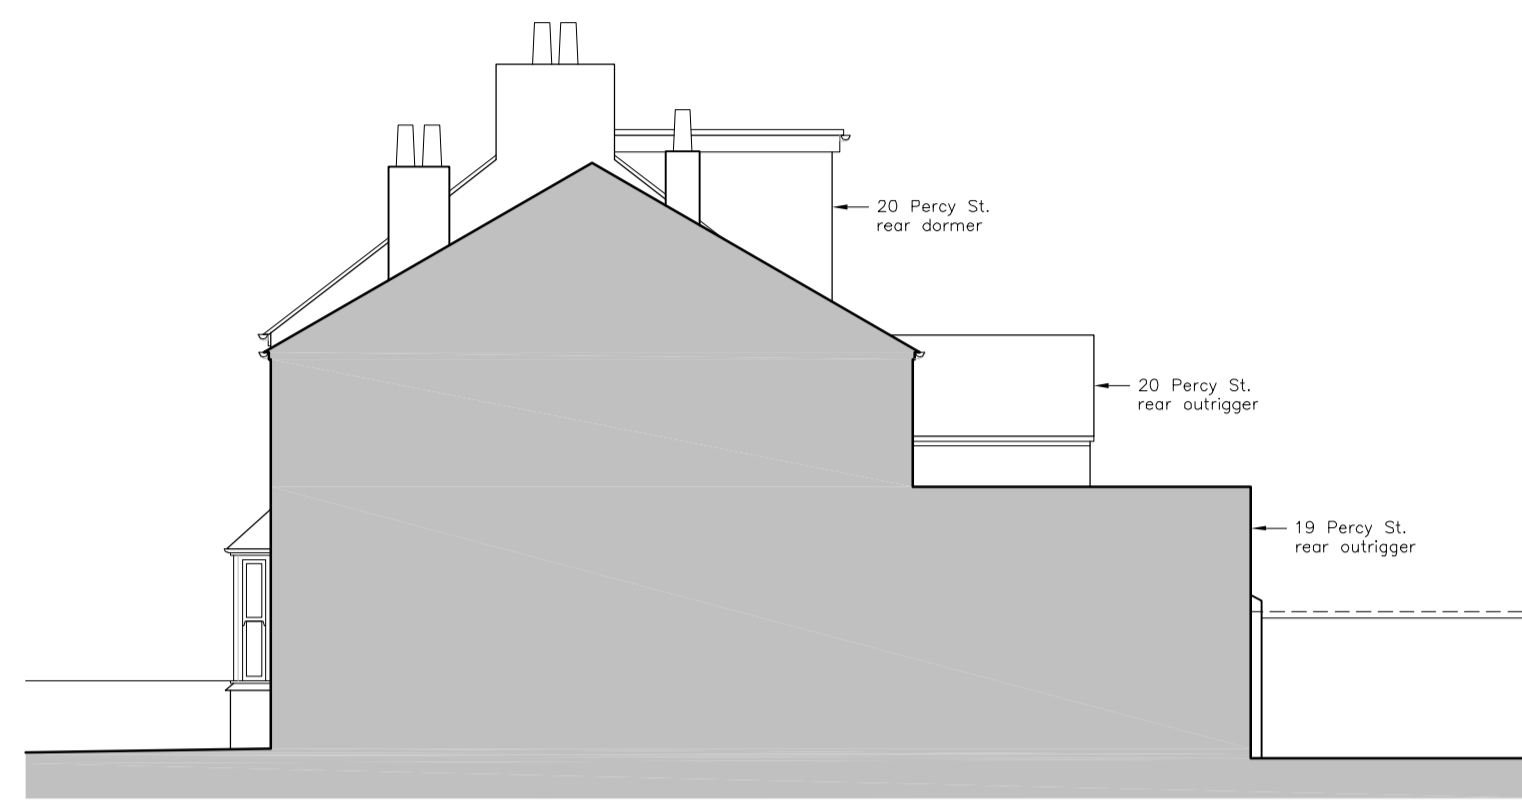

South west elevation




South east (rear) elevation

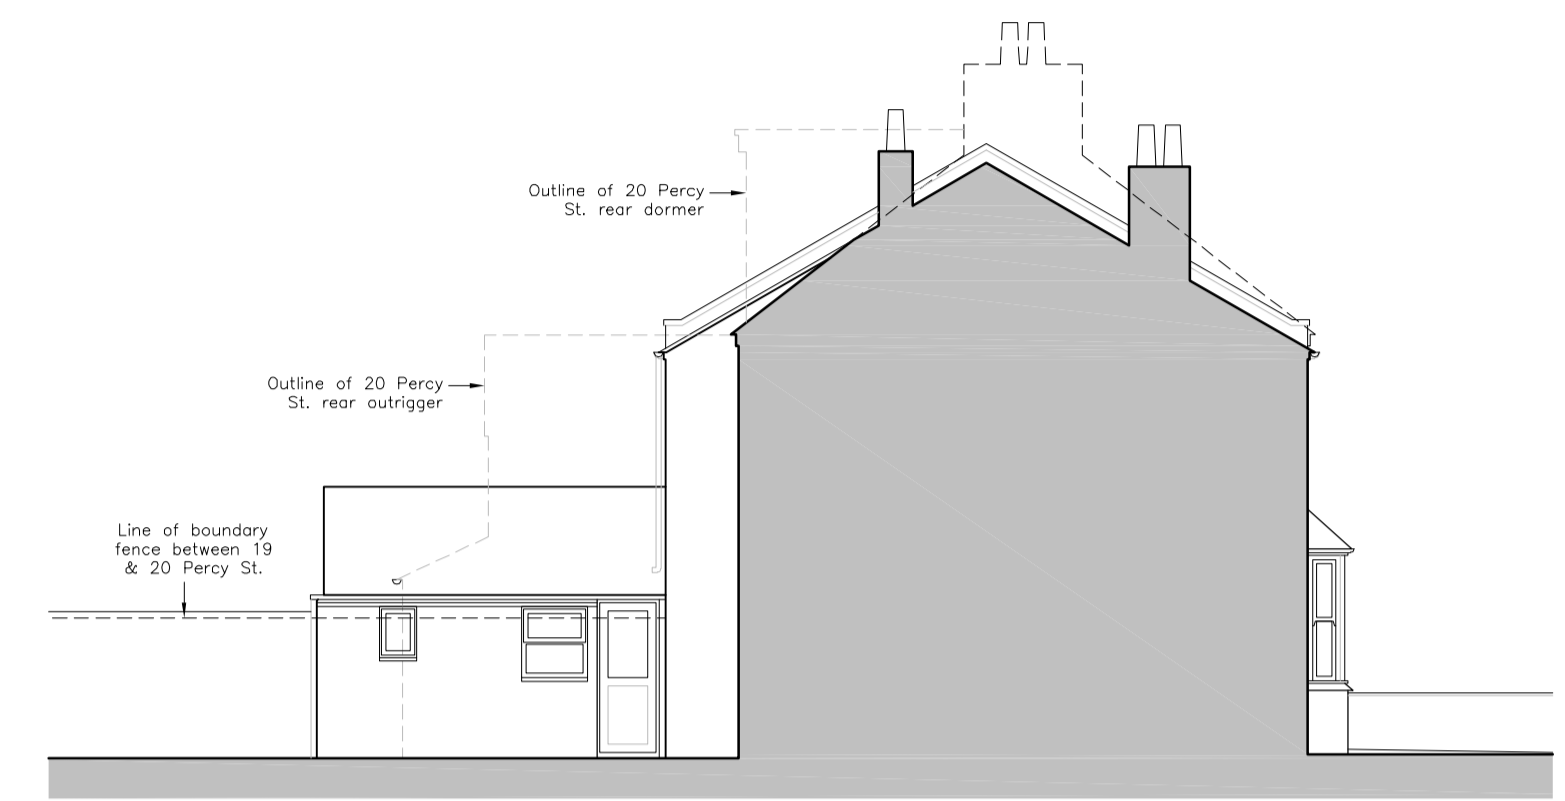


North east elevation


EXISTING PLANS
 Scale 1:100

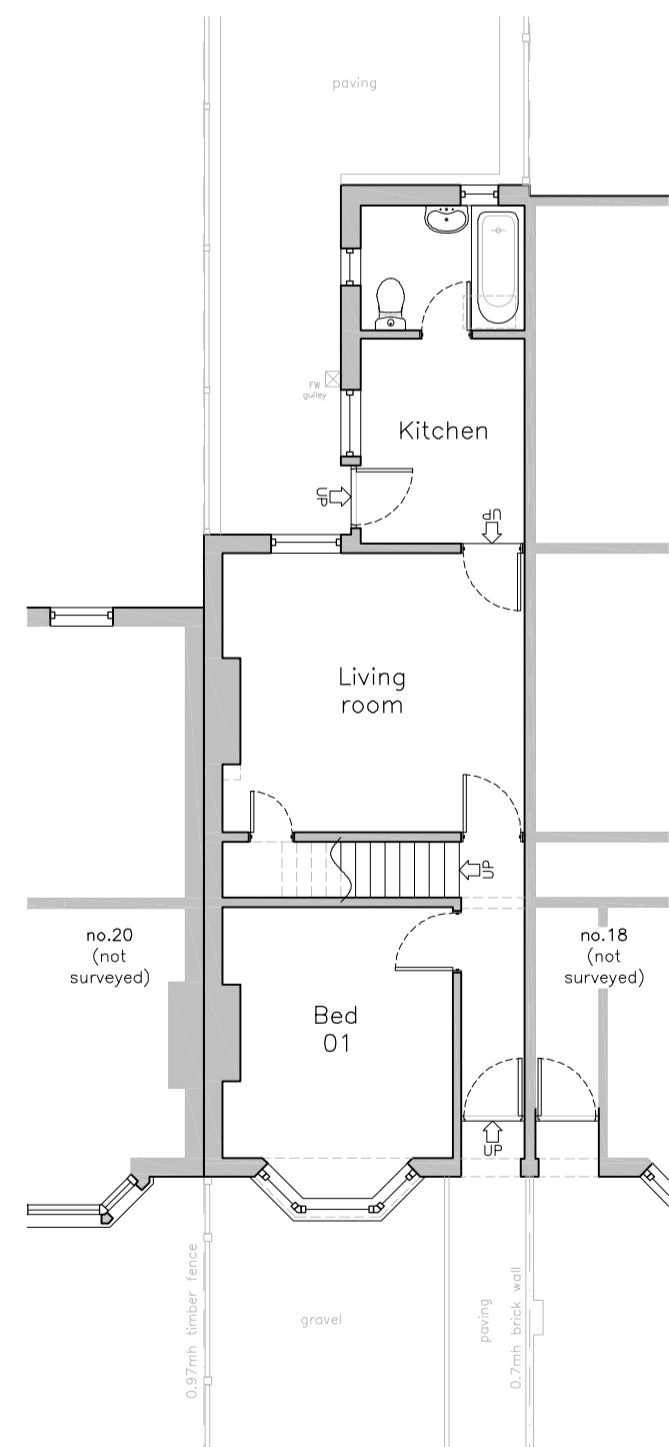

Ground floor (GF) plan

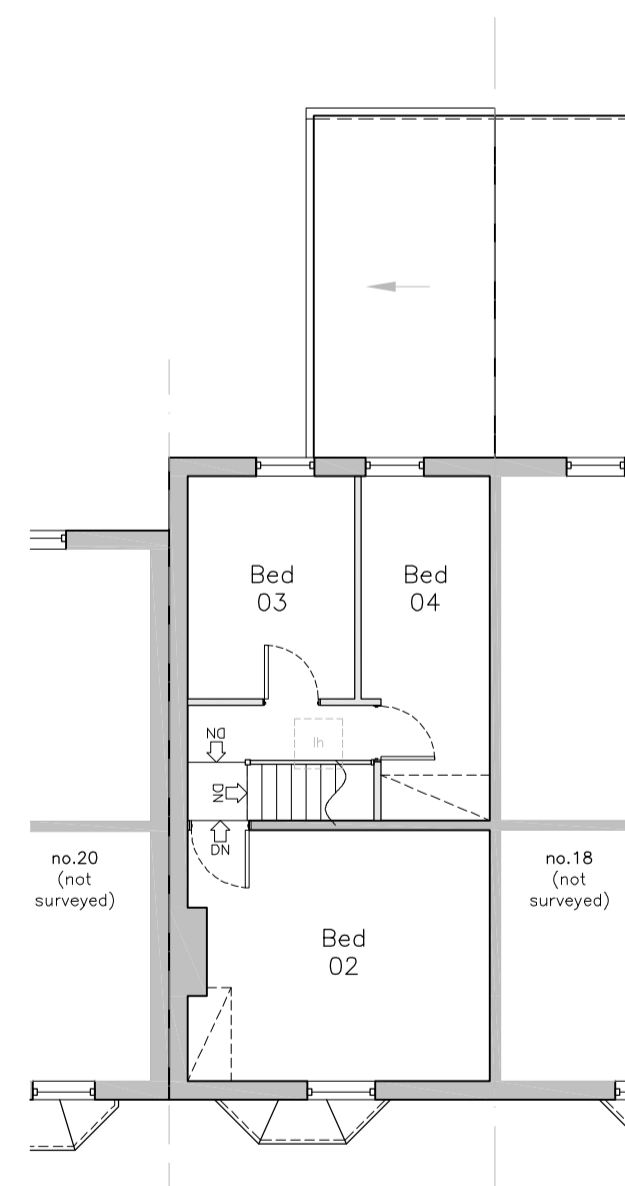

First floor (1F) plan

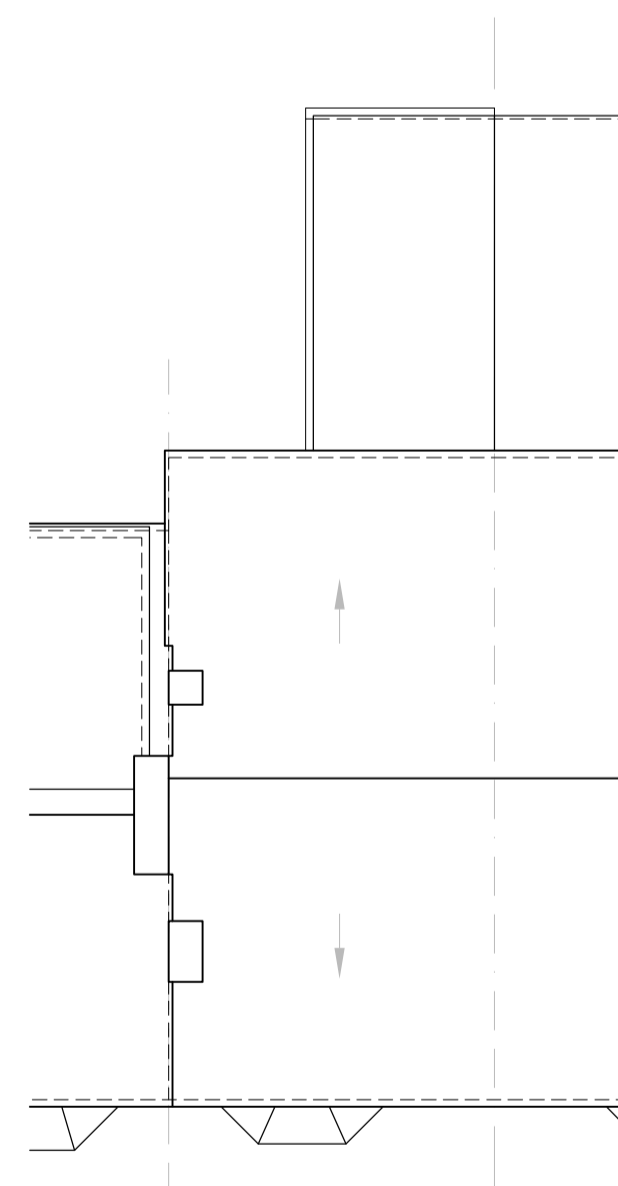

Roof plan

site address
 19 PERCY STREET,
 OXFORD,
 OX4 3AA

CLEAR IDEA
 DESIGN

e: joey@clearideadesign.com

drawing title
 EXISTING ELEVATIONS AND PLANS

drwg no 147_101p03
 scale 1:100
 date DEC 2023

STATUS

PRELIMINARY AS EXISTING 03