



**GF** PRO. GROUND FLR.  
SCALE 1 : 100

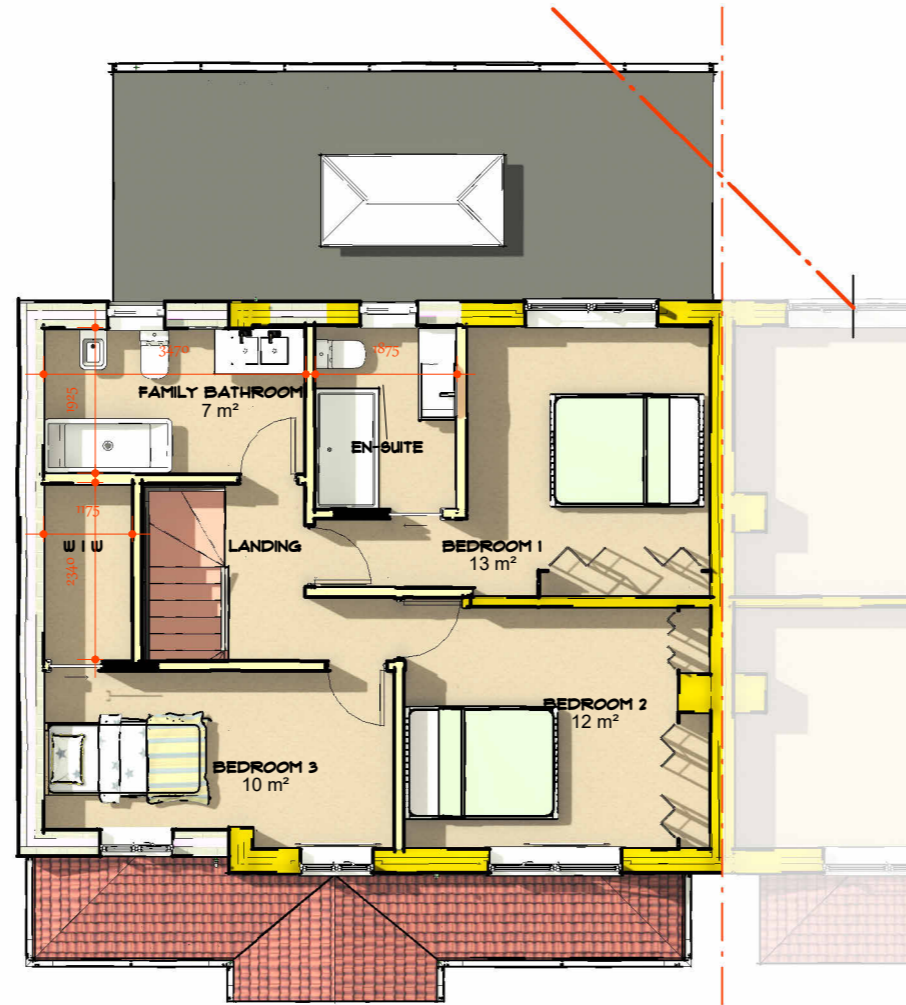

**FF** PRO. FIRST FLR.  
SCALE 1 : 100

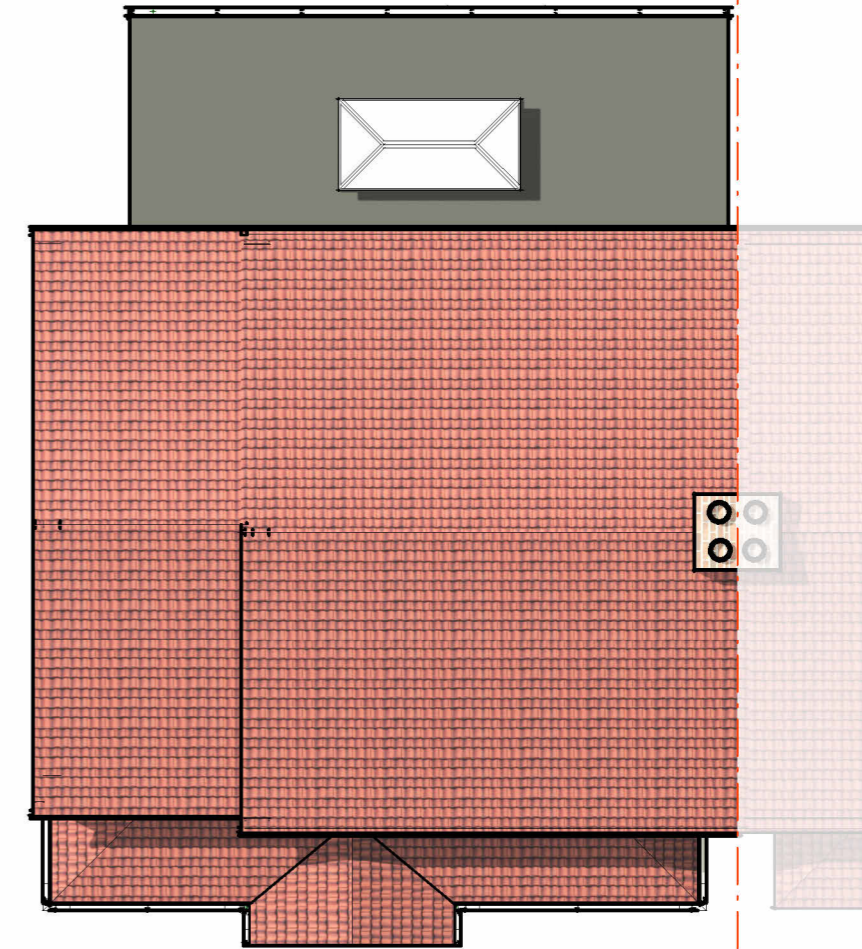

**RP** PRO. ROOF PLAN  
SCALE 1 : 100



Client's Name  
**SINA FAKHARIAN**  
Address  
**5 HAYNES ROAD  
HEADINGTON, OXFORD OX3 0SE**

Project No. MB/P.A/005/JAN/24



Revisions

Project North



Scale 1 : 100

PRO. FLOORS AND  
ROOF PLAN

**24-A105**

Sheet No. ©2021