




GF EX. GROUND FLR.
SCALE 1 : 100

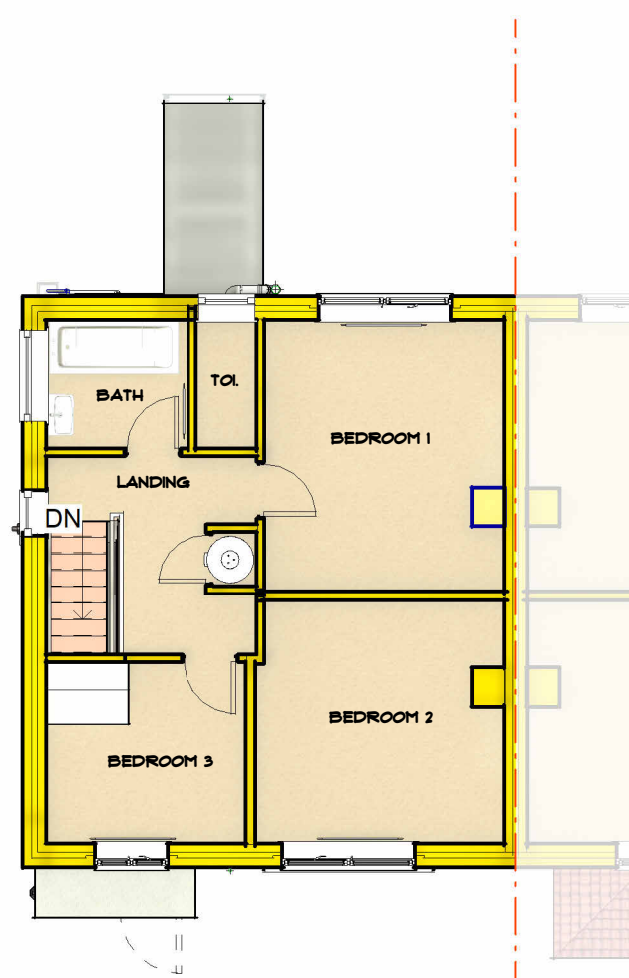

FF EX. FIRST FLR.
SCALE 1 : 100

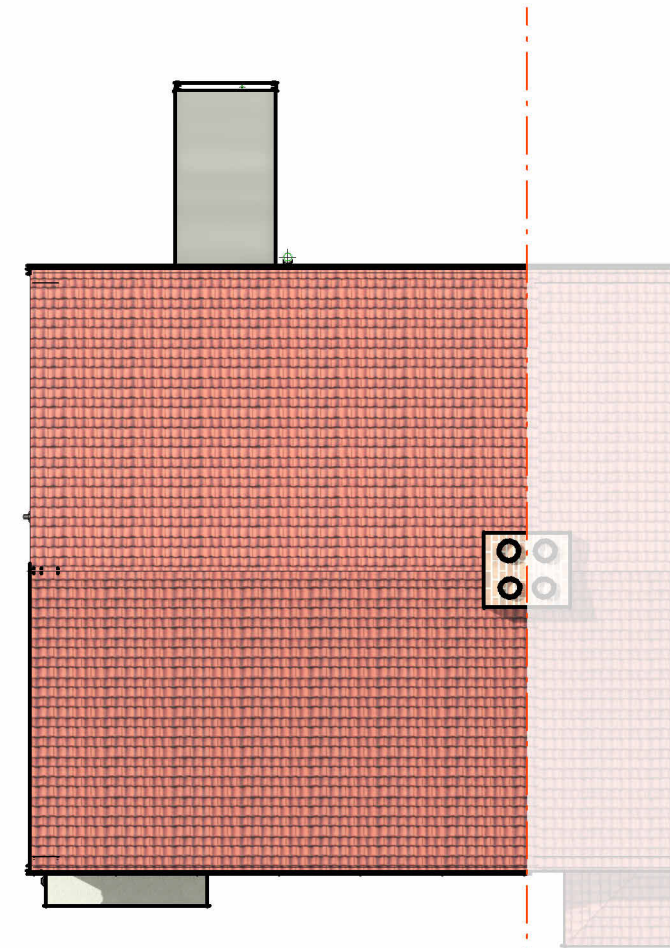

RP EX. ROOF PLAN
SCALE 1 : 100

 

Client's Name
SINA FAKHARIAN
Address
**5 HAYNES ROAD
HEADINGTON, OXFORD OX3 0SE**

Project No. **MB/P.A/003/JAN24**



Revisions

Project North



Scale 1 : 100

**EXISTING FLOORS AND
ROOF PLAN**

24-A103

Sheet No. ©2021