

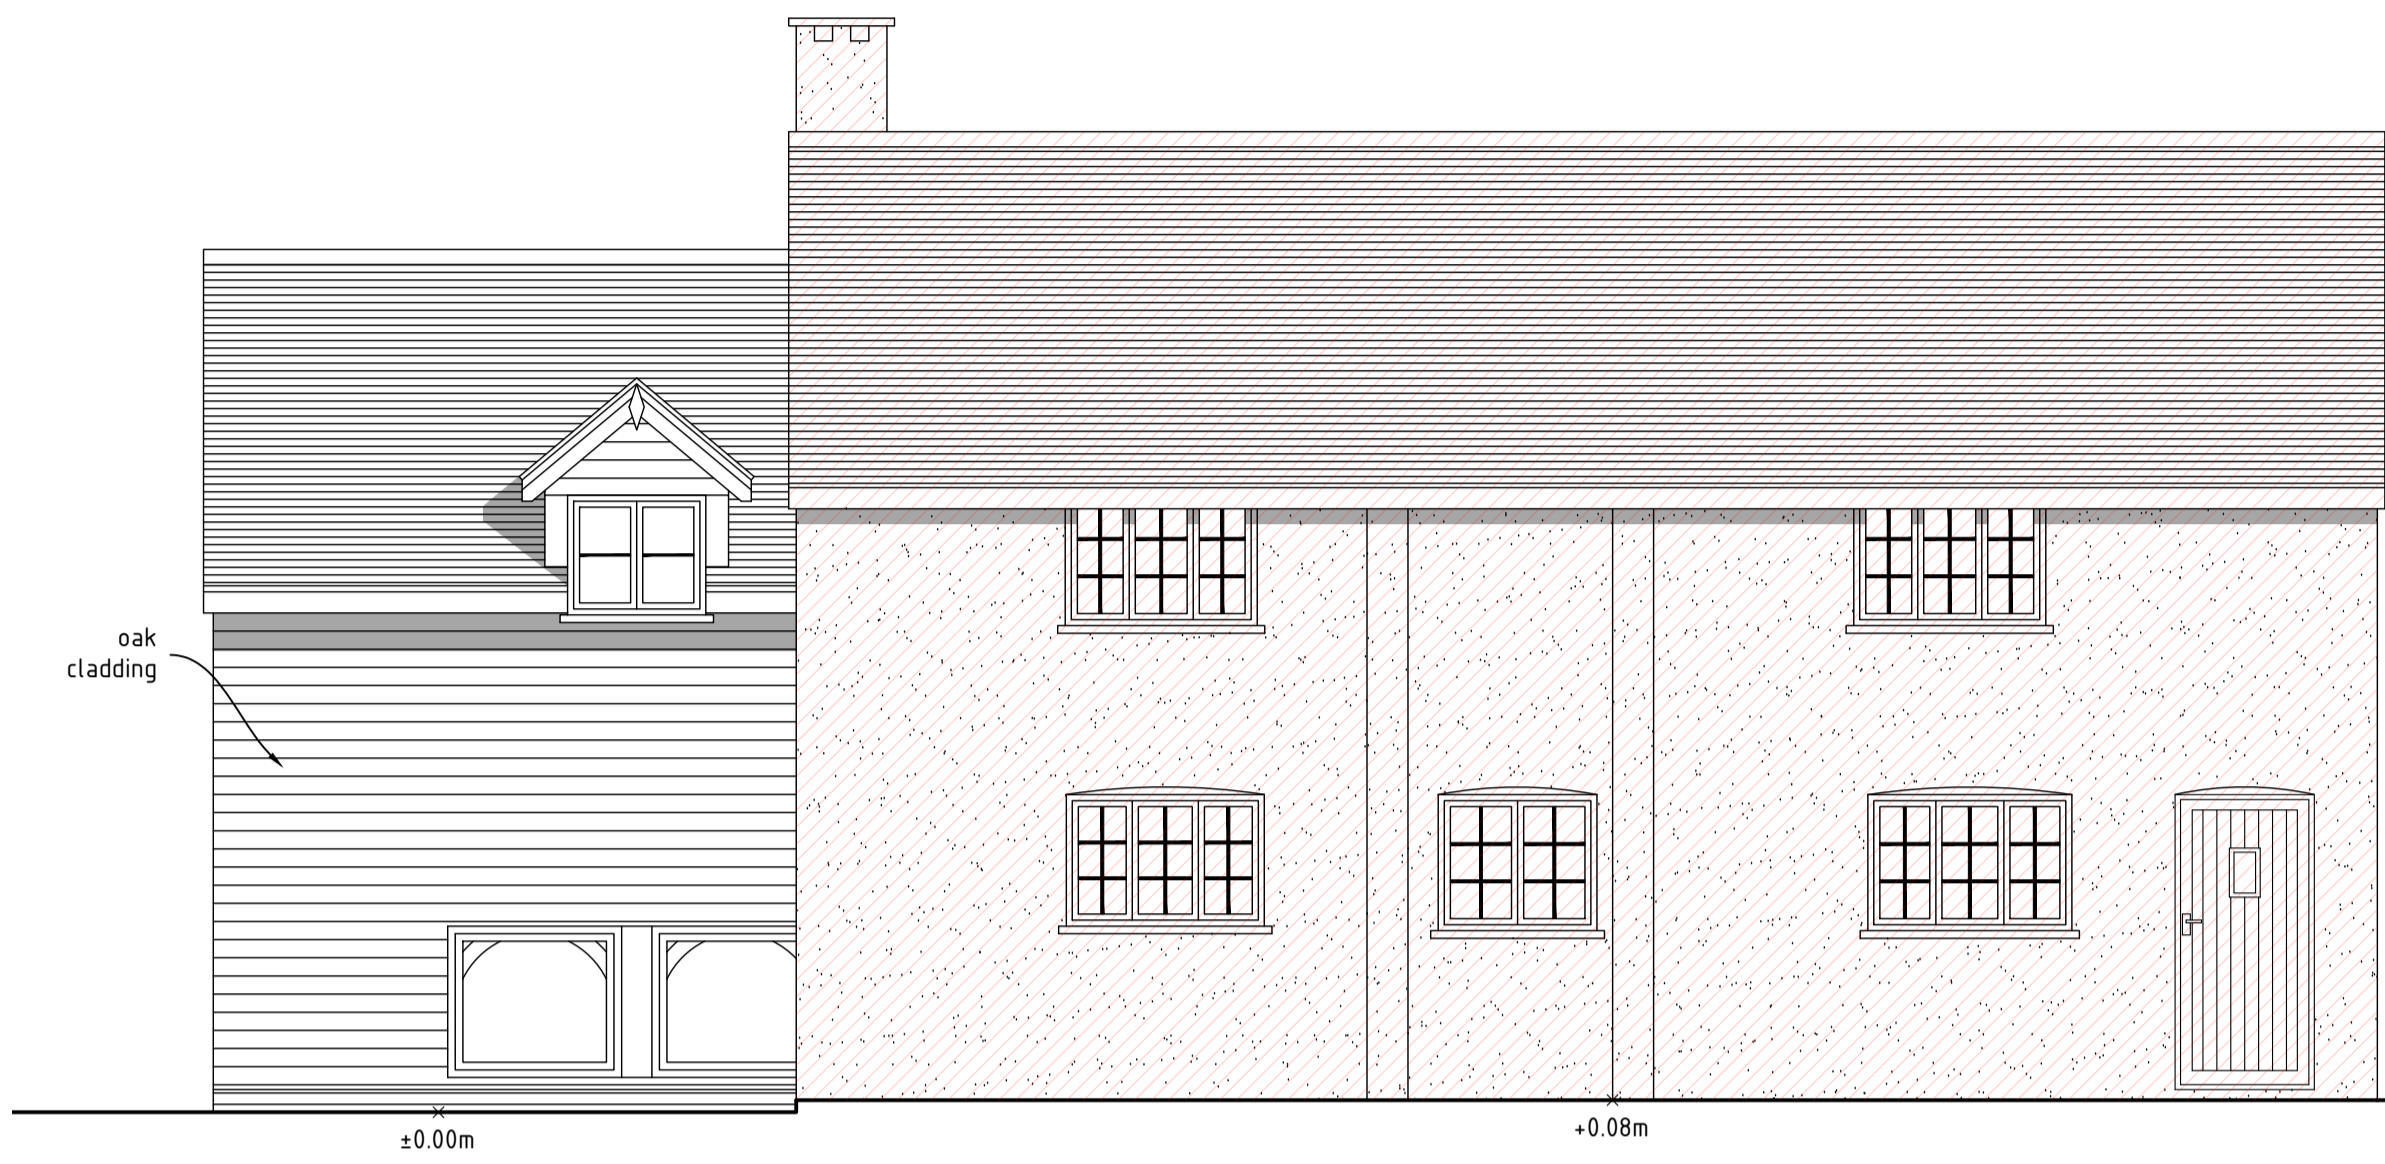



GENERAL NOTES
 Drawing to be read in conjunction with all information by architects, structural engineers & services consultants. The contractor is not to scale from this drawing. All written dimensions to be checked on site before work commences. Discrepancies, where identified, must be reported to the architect immediately. This drawing is the property of Vesta Architects Ltd and must not be reproduced or disclosed to any unauthorised person either wholly or in part without written consent.

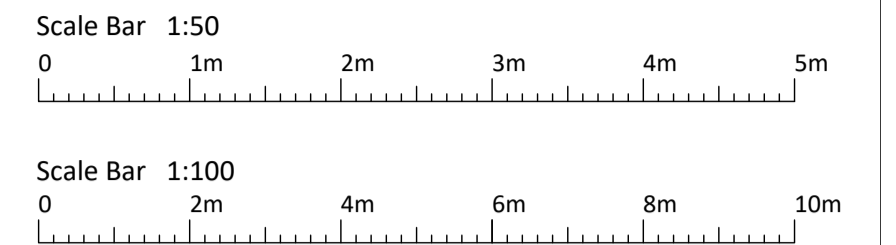


FRONT ELEVATION (south facing)

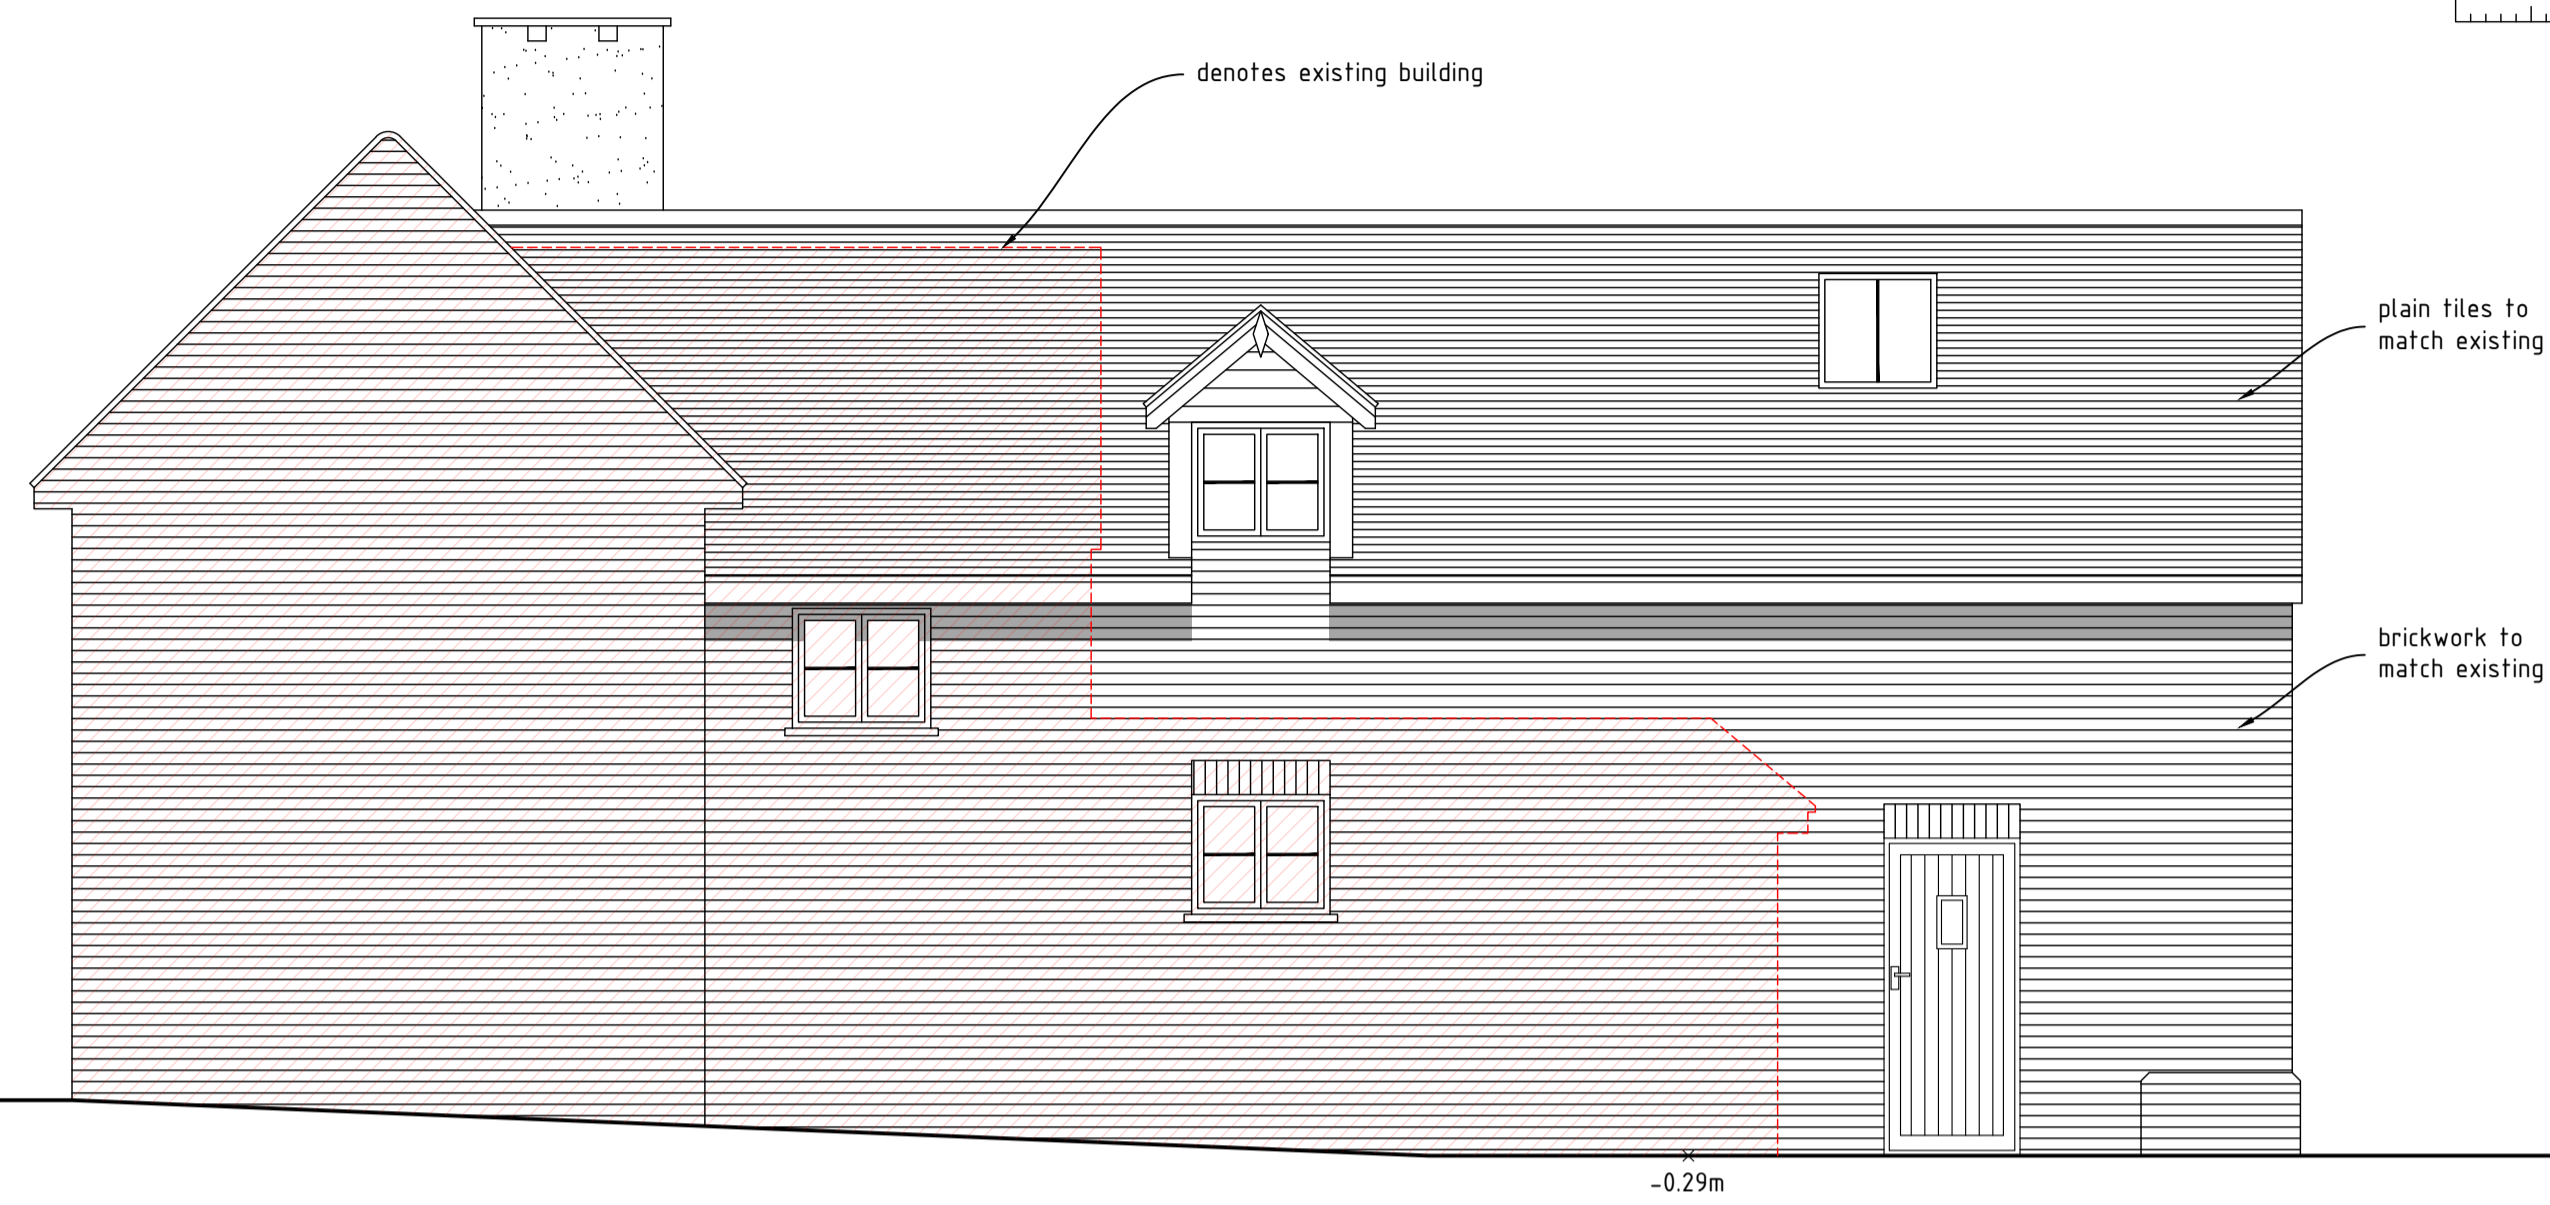

SIDE ELEVATION (east facing)

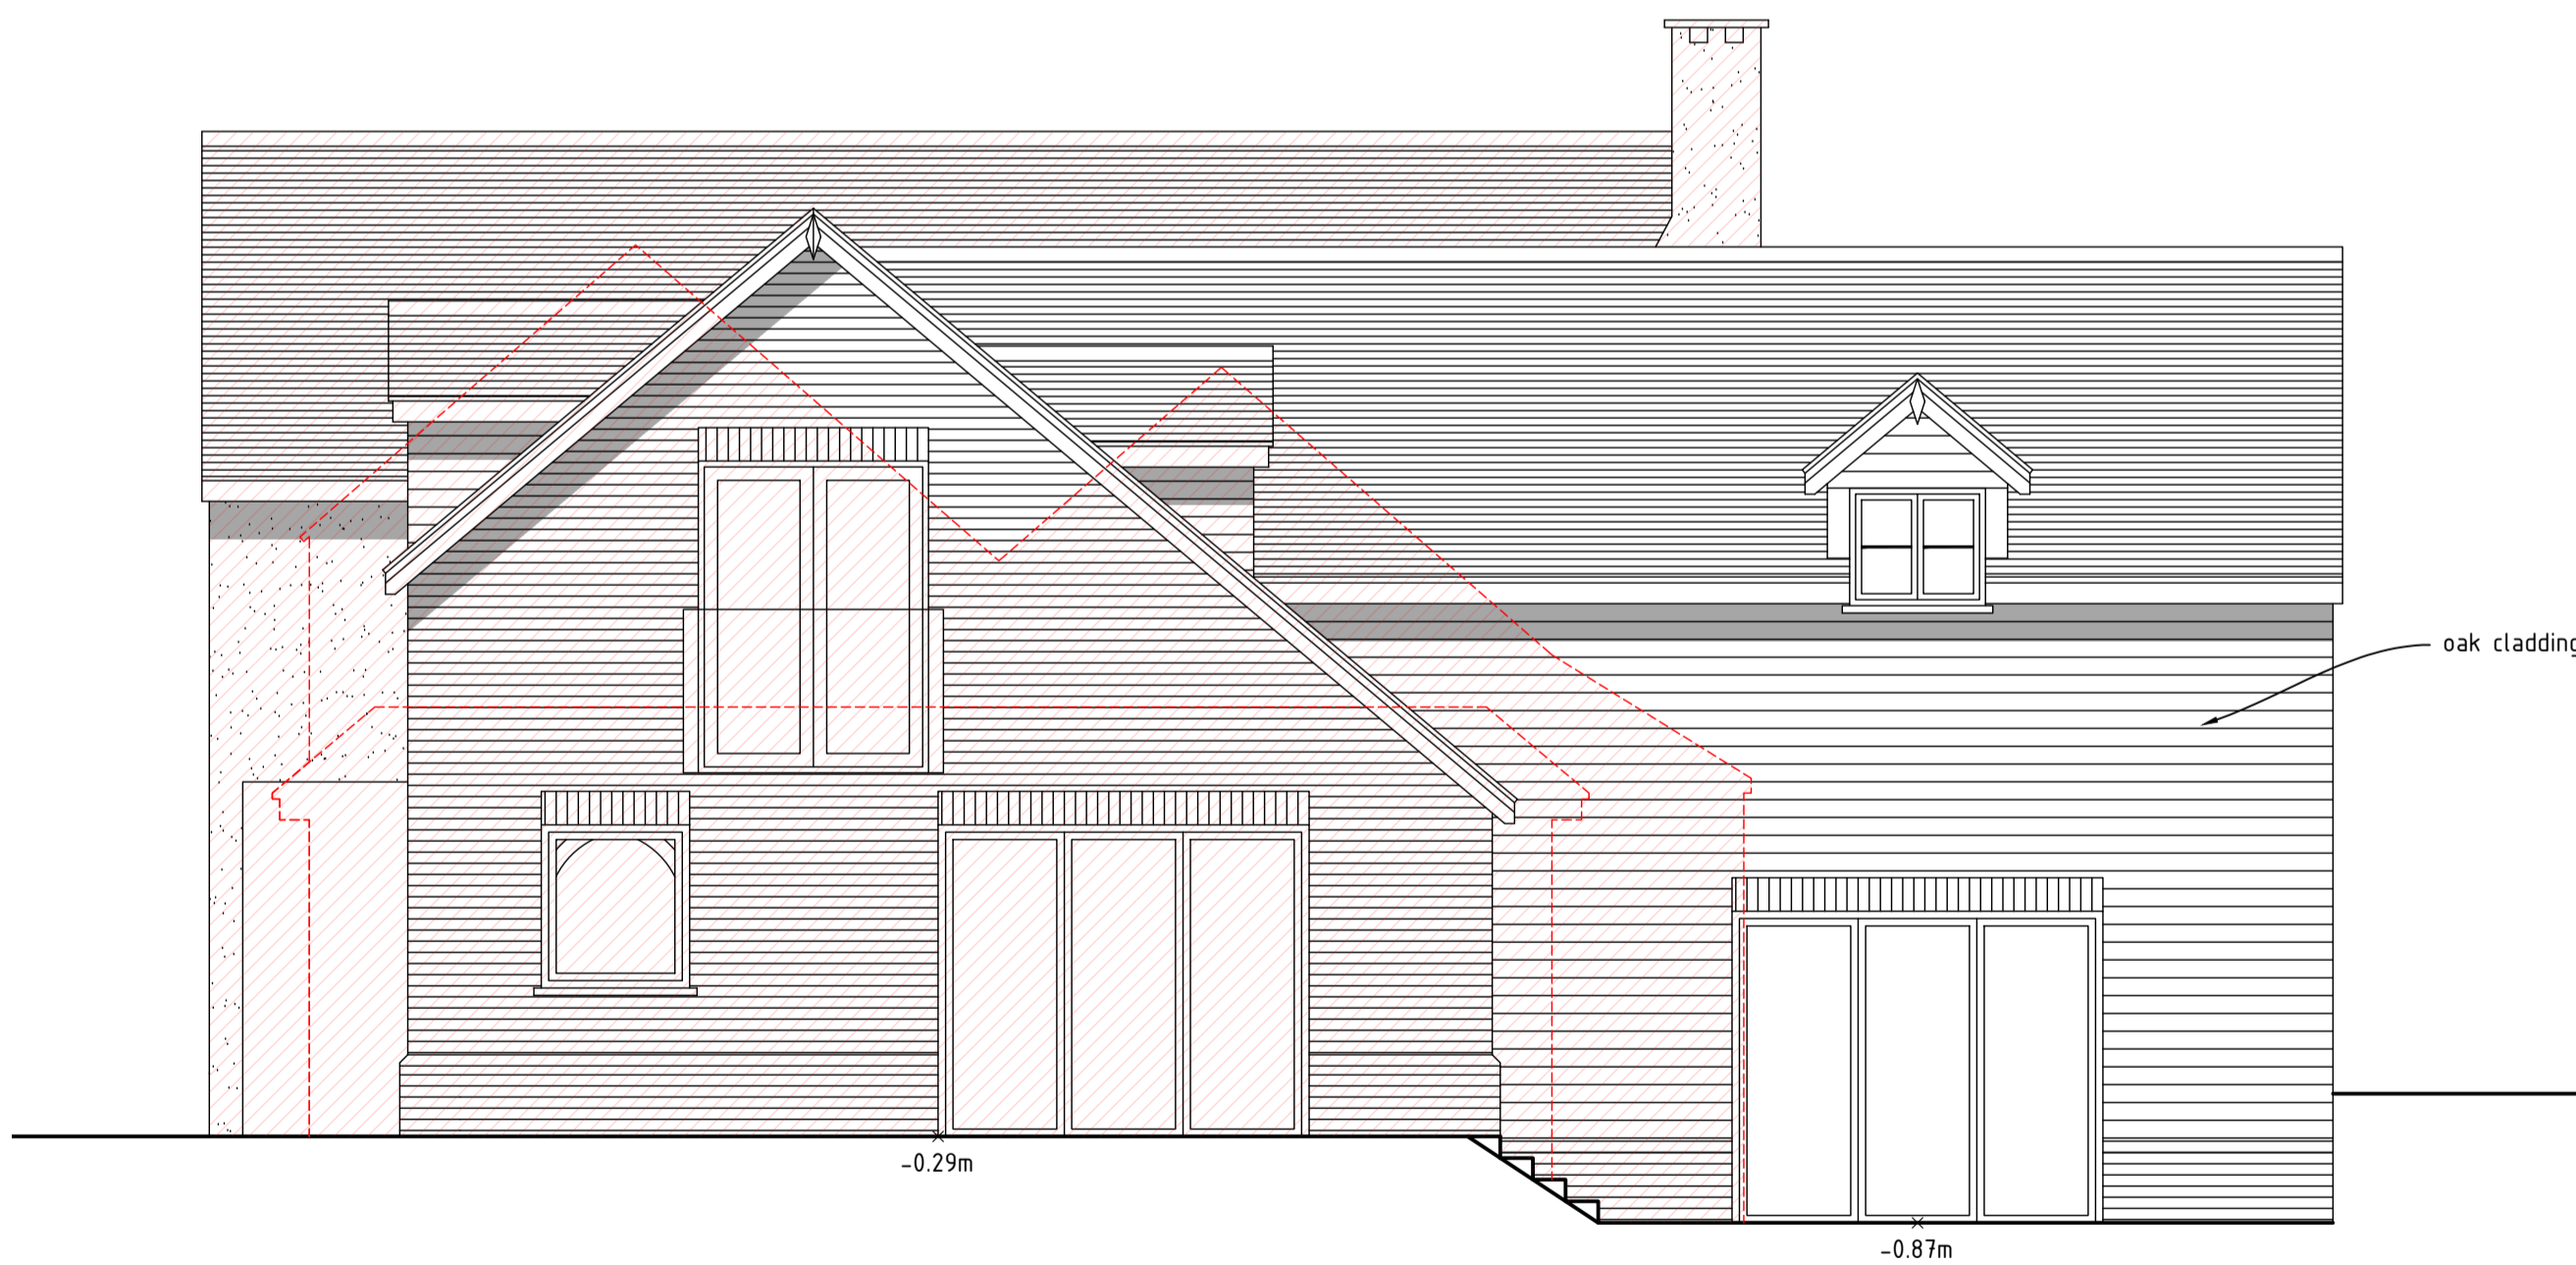

REAR ELEVATION (north facing)

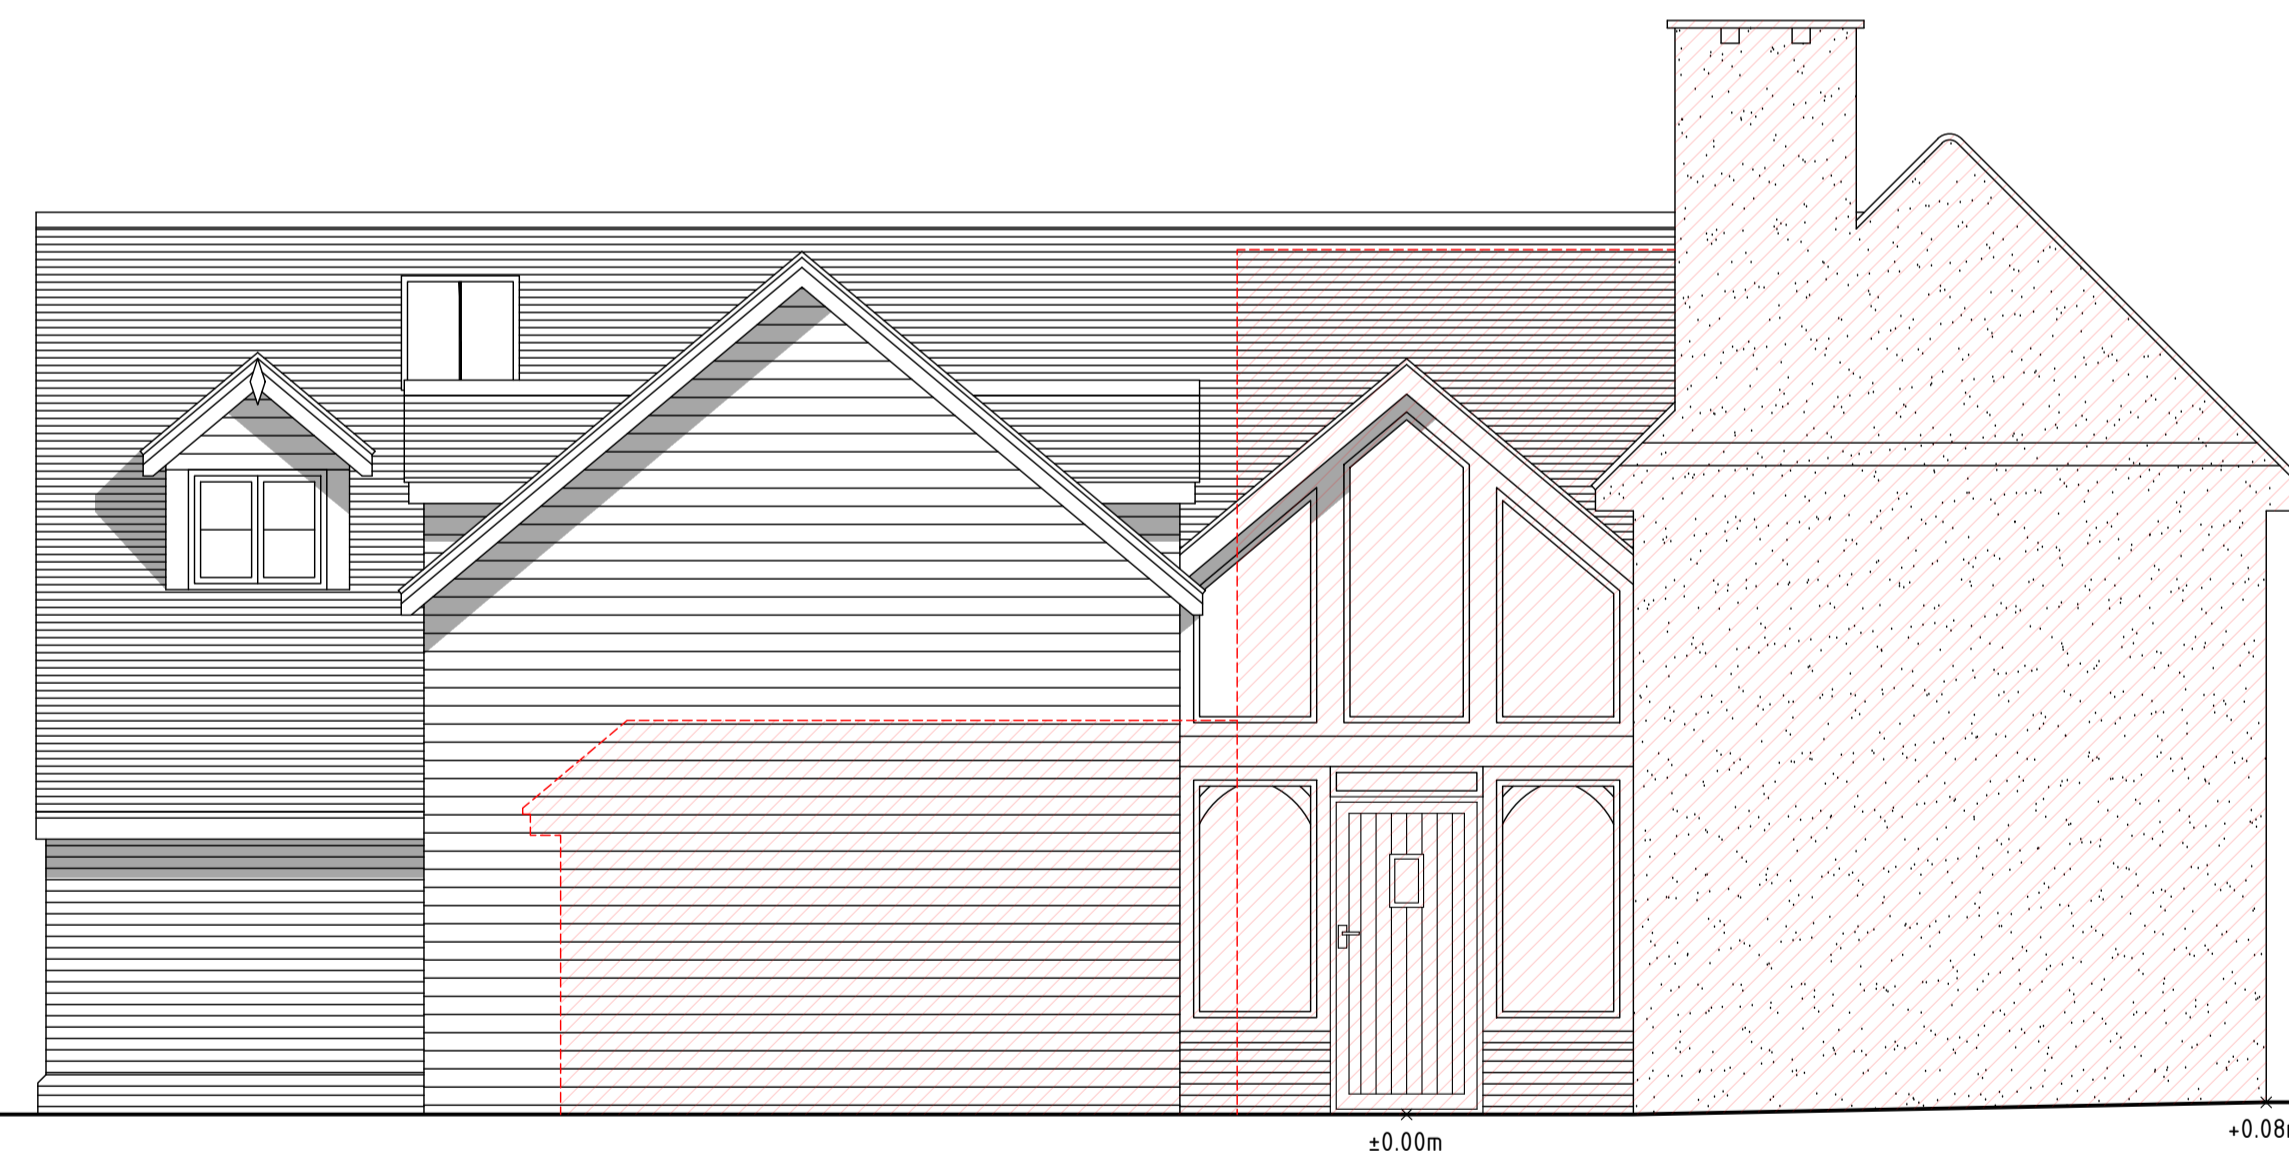

SIDE ELEVATION (west facing)

Rev.	Description	Date	Drwn	Chkd
-	First Issue	06.02.24	LF	MB



VESTA ARCHITECTS

The Oast House, Stapleley Manor Farm, Odilham, Hampshire, RG29 1JE
 +44 (0)1256 862850 | info@vesta-architects.co.uk
 www.vesta-architects.co.uk

PLANNING

Client
MR & MRS FRY

Project
**CHEQUERS COTTAGE, WELL
 LONG SUTTON, RG29 1TL**

Drawing
PROPOSED ELEVATIONS

Date	Scale	Drawn
FEB 24	1:50 @ A1	LF

Drawing No.	Rev.
24-4915-P-04	-