




floor plan

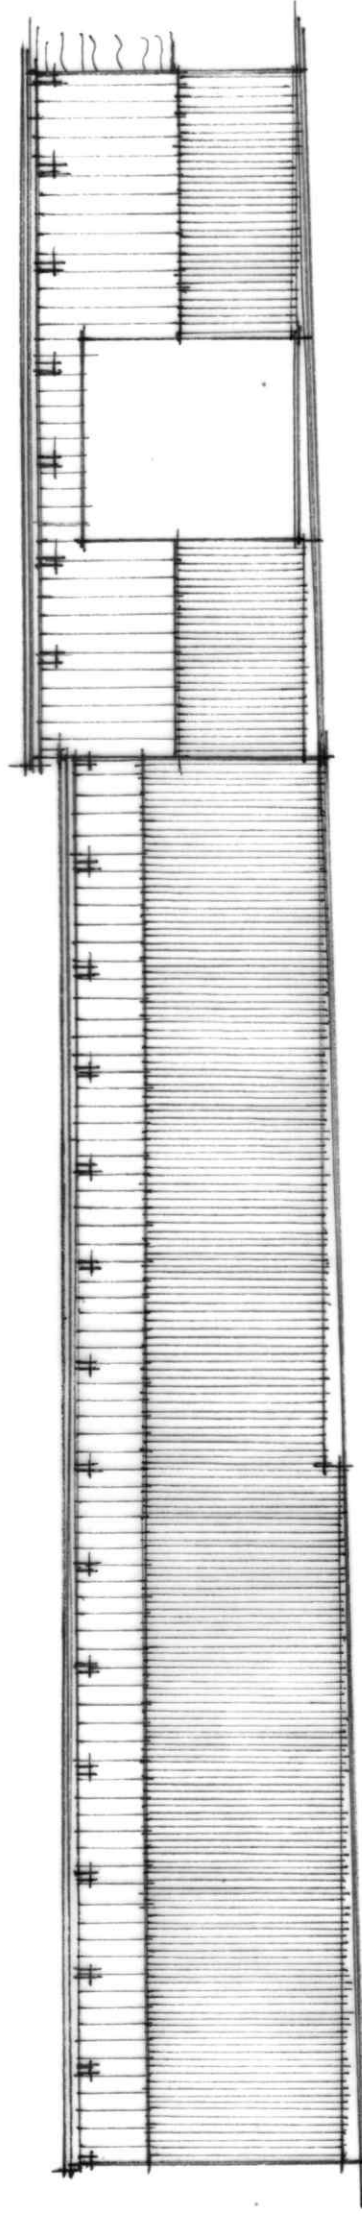


north east

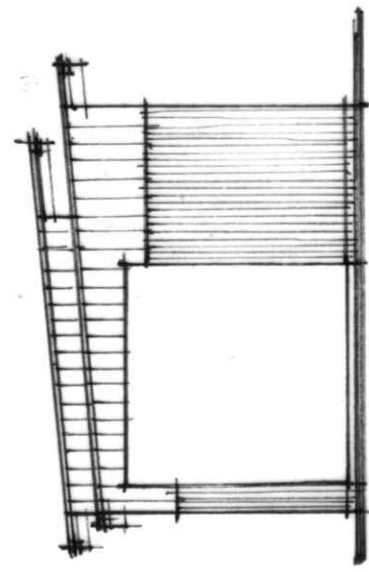

south east

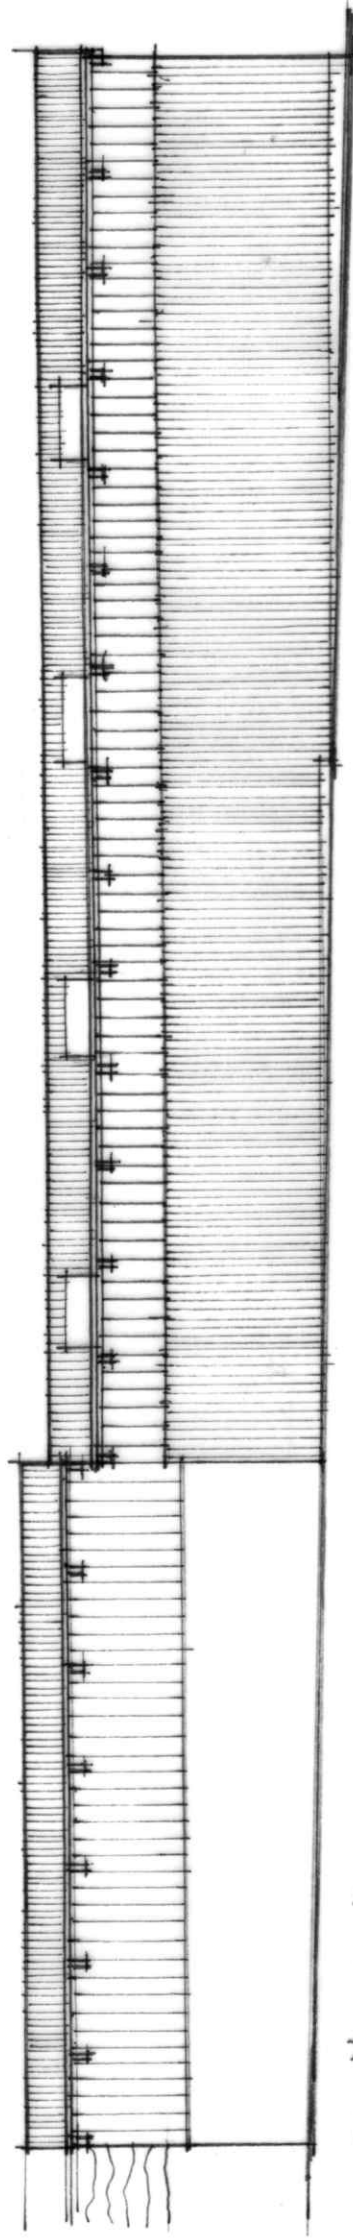

south west

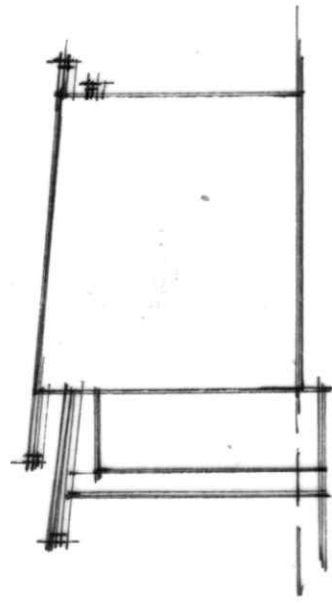

north east



project:  
conversion of barn to dwelling  
Crowfields Farm  
Fockbury Road  
Dodford

client:  
Mr & Mrs Knowles  
drawing:  
existing plan & elevations

date:  
Aug 2023  
scale:  
1:100 @ A3

dwg no:  
248/02  
revision:

Vanessa Greenhouse RIBA  
54 Doctors Hill  
Bournheath  
Bromsgrove B61 9JE  
tel: 07779 910984