


existing site plan



proposed site plan

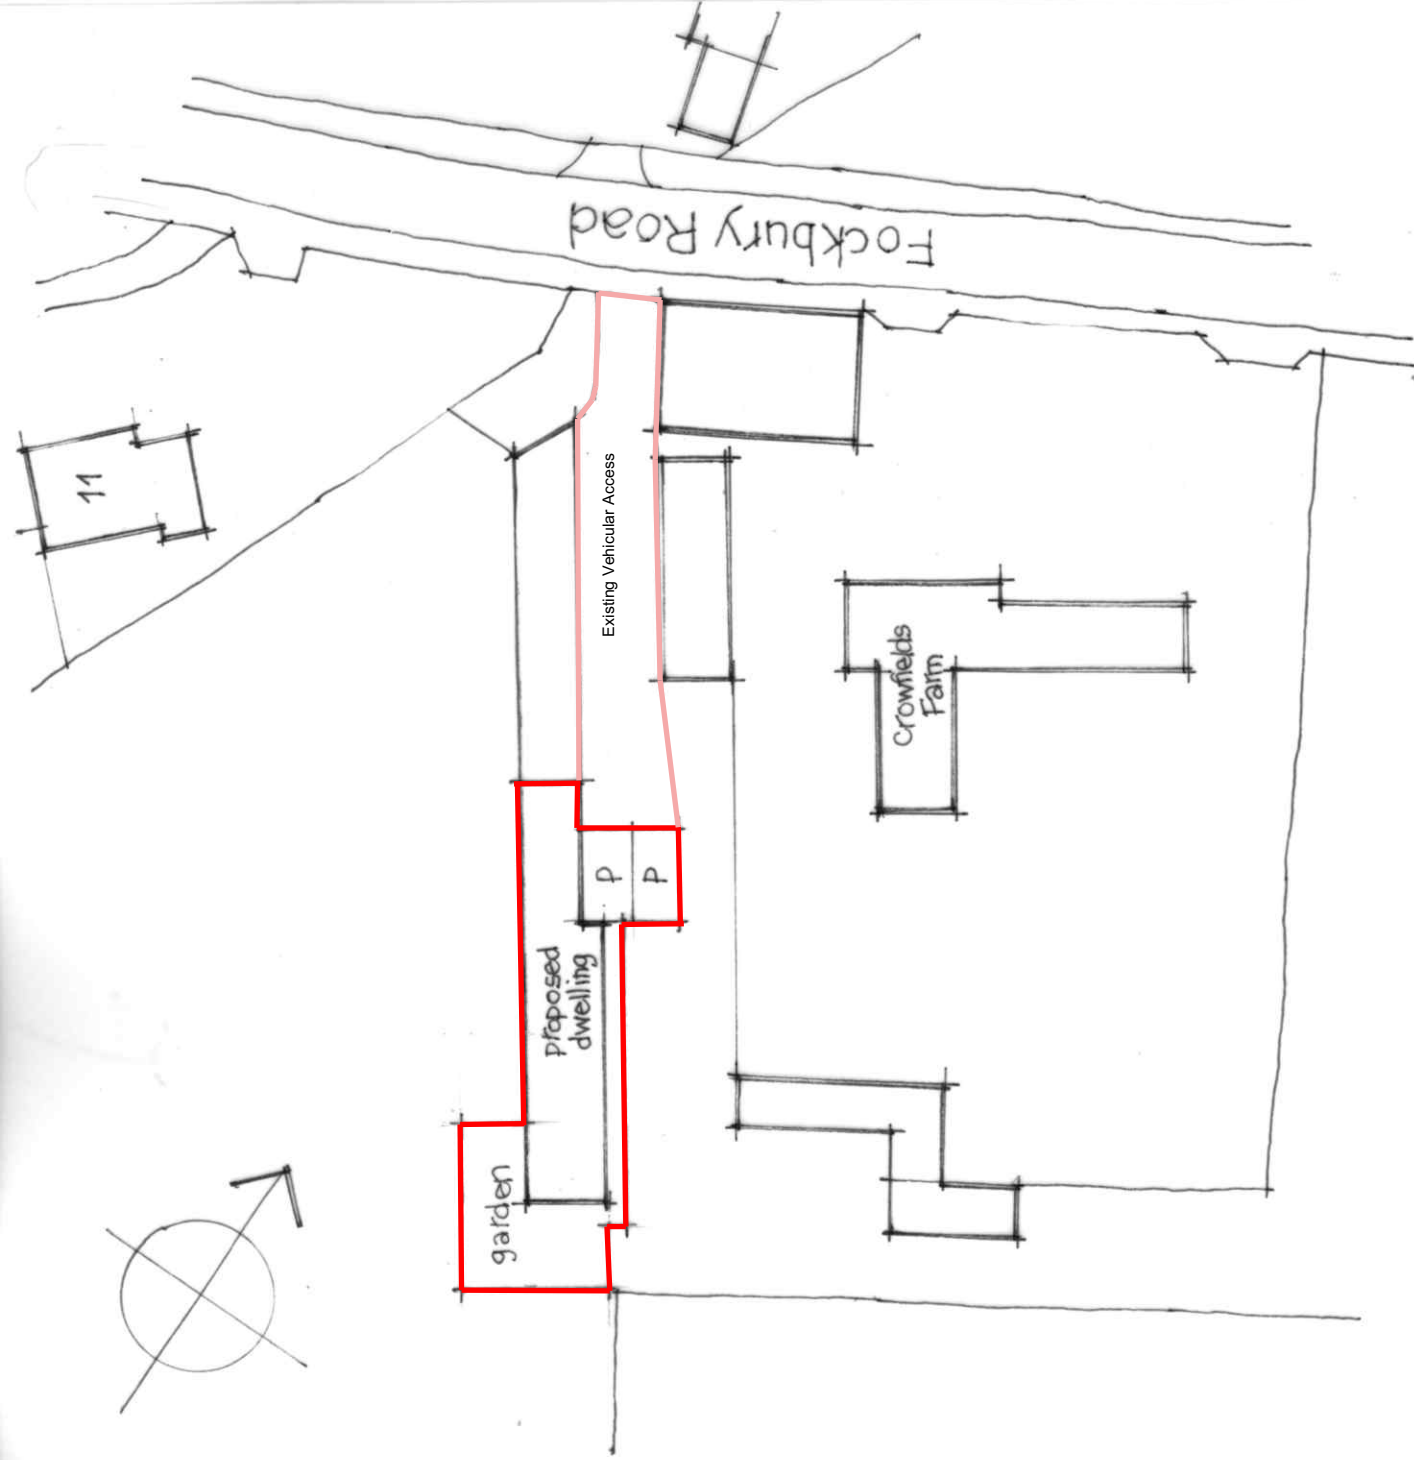

<p>project: conversion of barn to dwelling Crowfields Farm Fockbury Road Dodford</p>	<p>client: Mr & Mrs Knowles</p> <p>drawing: existing & proposed site plan</p>	<p>date: Aug 2023</p> <p>scale: 1:500 @ A3</p>	<p>dwg no: 248/03</p> <p>revision:</p>	<p>Vanessa Greenhouse RIBA 54 Doctors Hill Bourne Heath Bromsgrove B61 9JE tel: 07779 910984</p>
--	---	--	--	--