


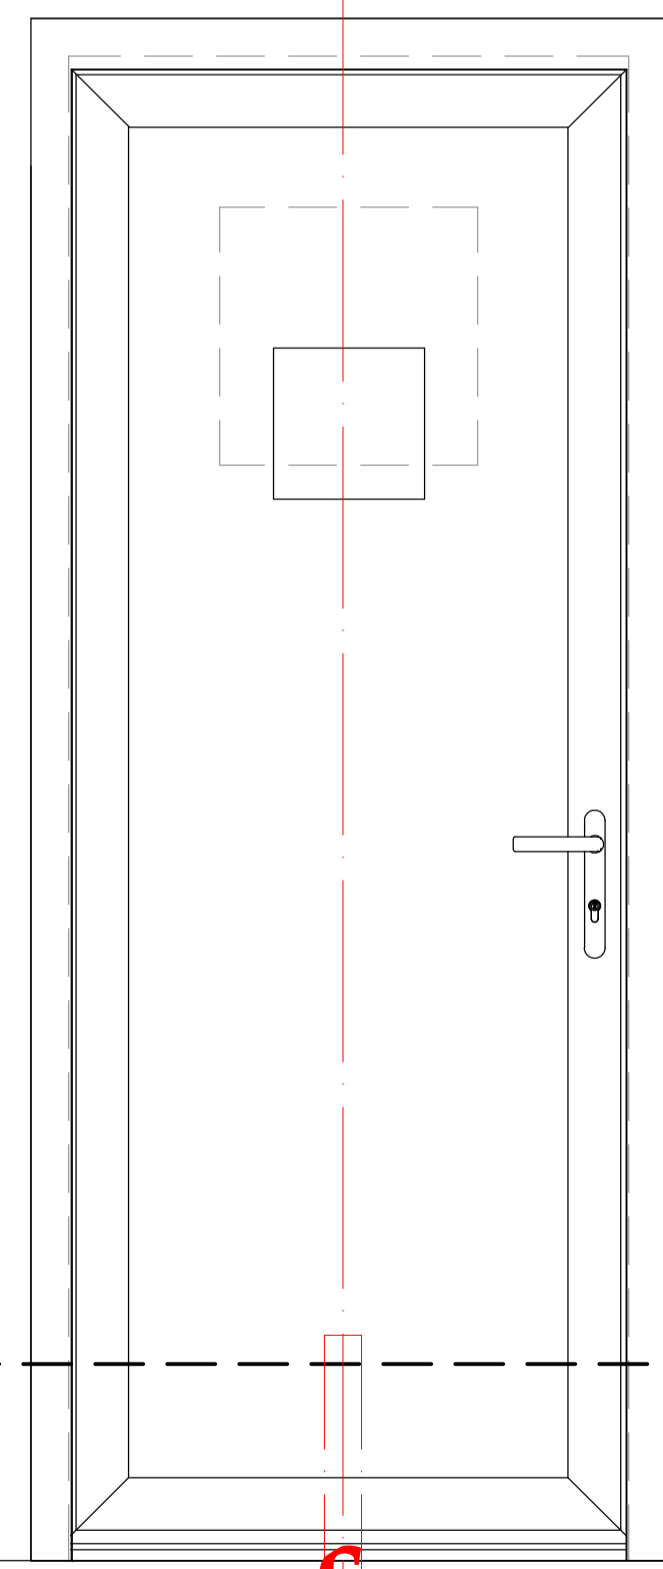
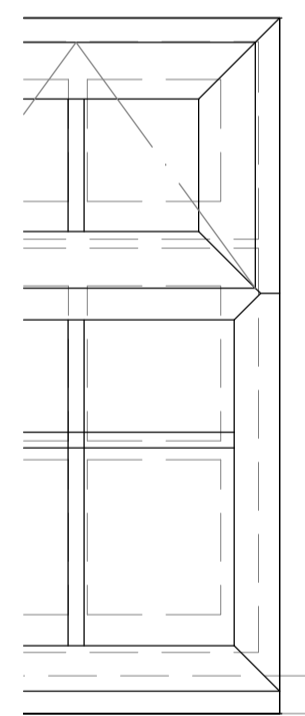


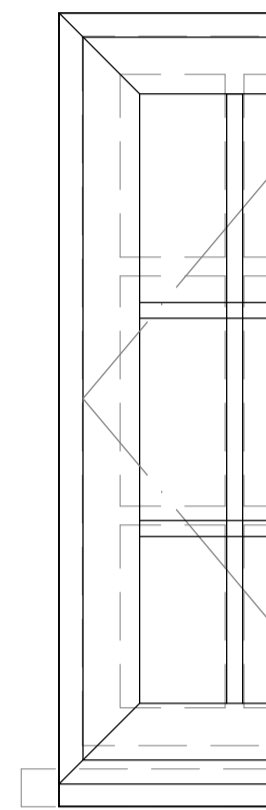

All details shown for proposed new door taken from Messrs Aluk Door colour - Grey Mat RAL 7016
<https://alucorpstorage02.blob.core.windows.net/cms/aluk/media/gb/pdf/aluk-trade-resi-brochure-04-04-22-web.pdf>
pg 18
image source - https://www.duration.co.uk/brochures/doors/aluminium/Aluminium_Panels.pdf

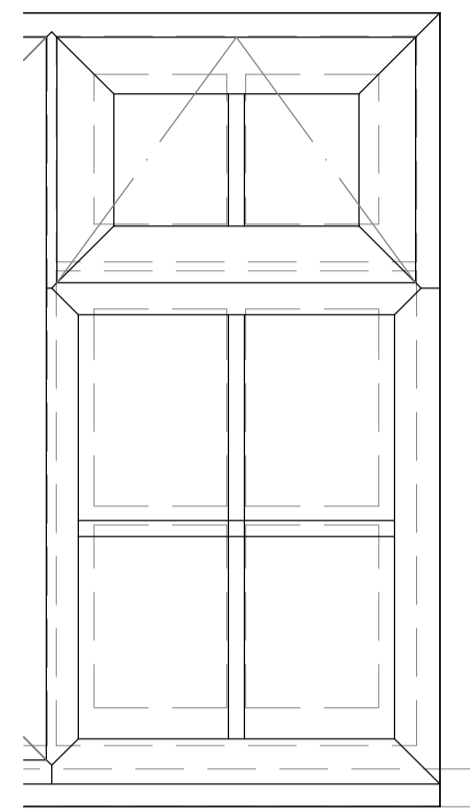

part rear elevation

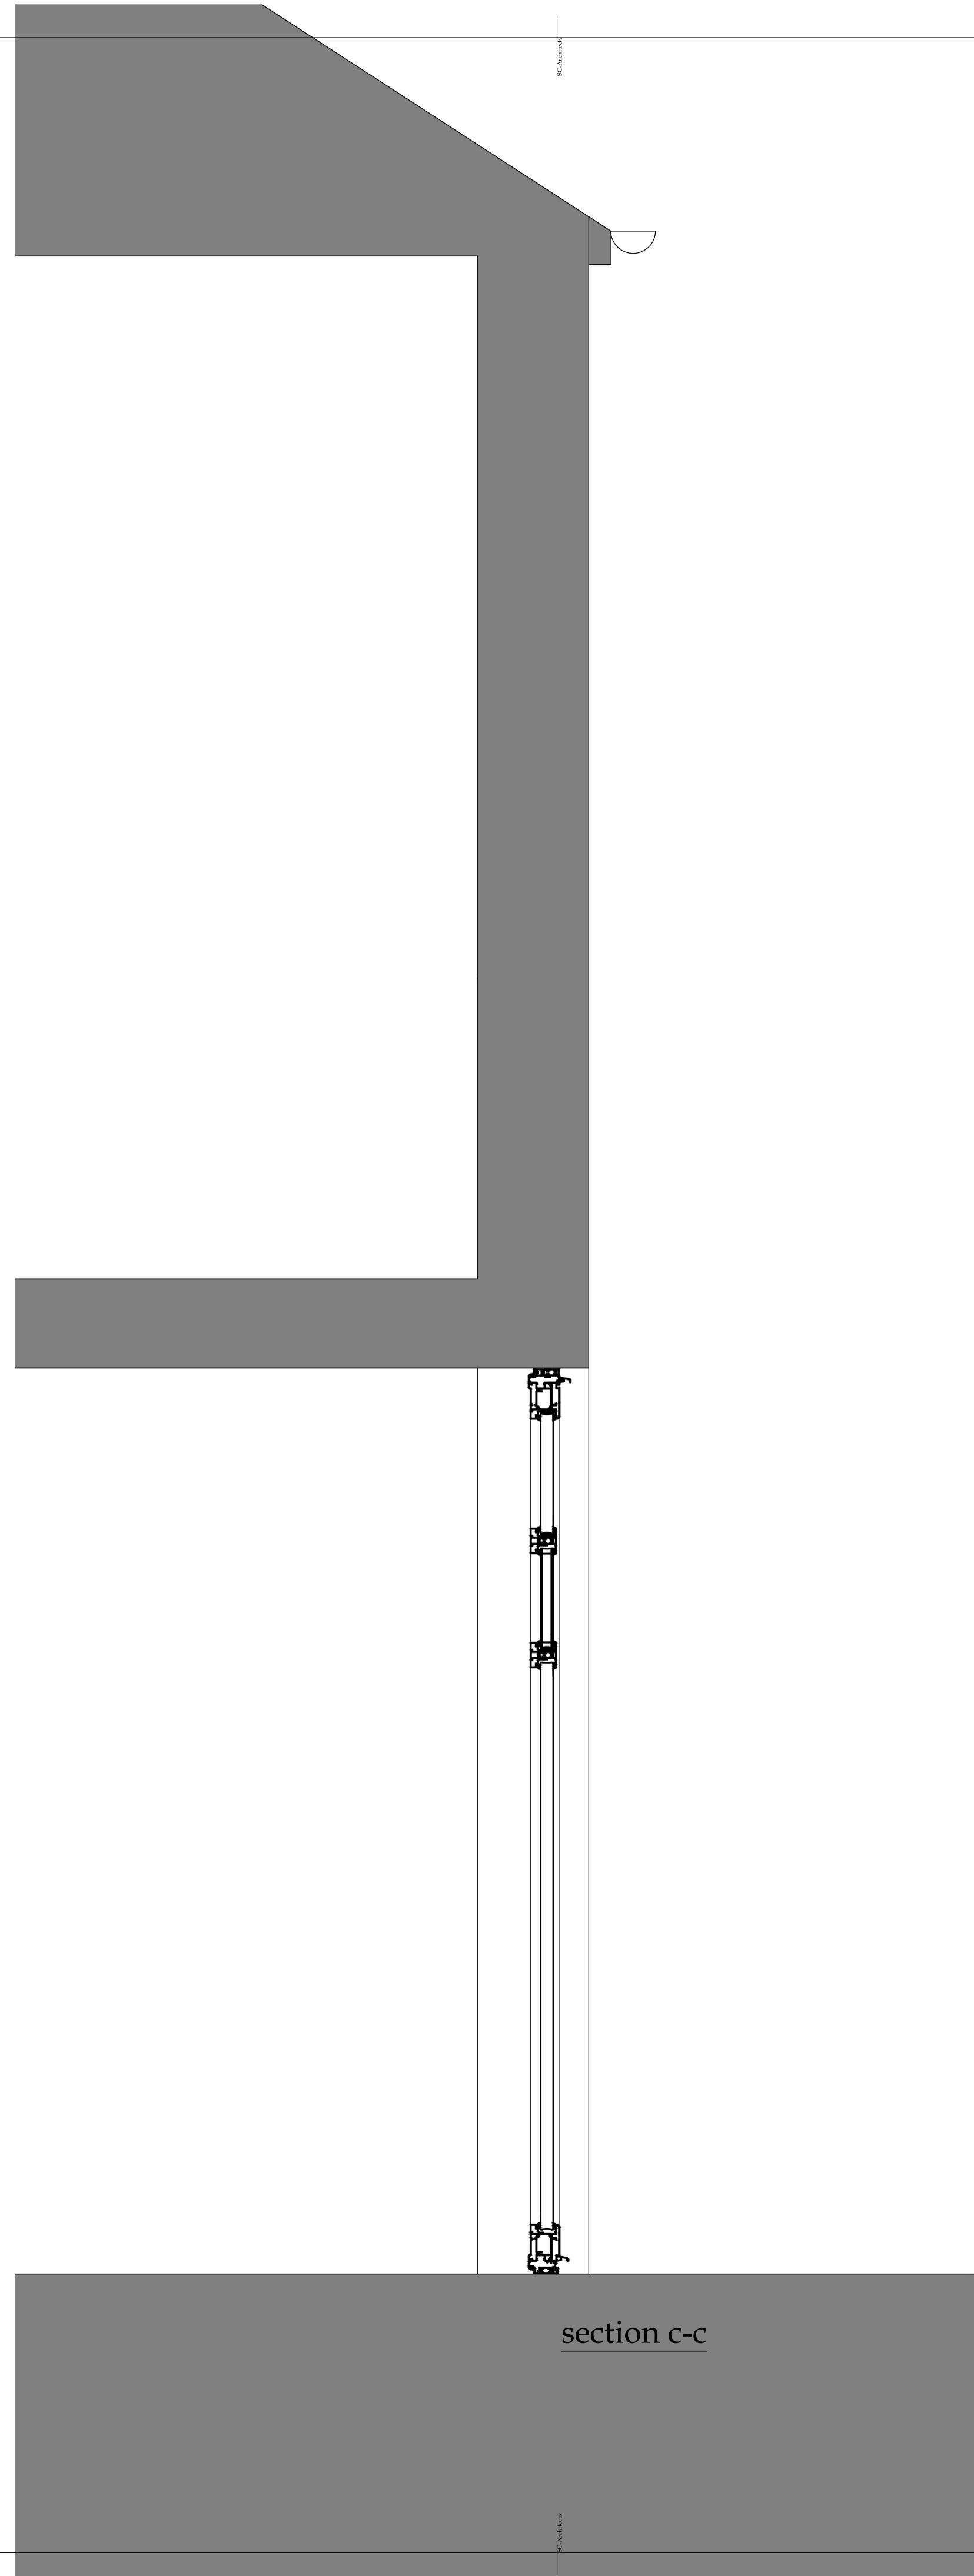

section c-c



chartered architects

2 Clover Drive, Melton Mowray, Leicestershire LE13 0FL UK
t: +44 (0) 1664 500 324 | e: sylvestercheung@sc-architects.co.uk
www.sc-architects.co.uk

Client

TG Dental Suite

Job

Change of Windows

**TG Dental Suite
15 The Square
Earls Barton
Northamptonshire**

Drawing

Proposed door details

Revisions

Drawn by:

Scale 1:10 (A1)

Date Feb 2024

Job No: 24-001

Drawing no:

04