





road elevation

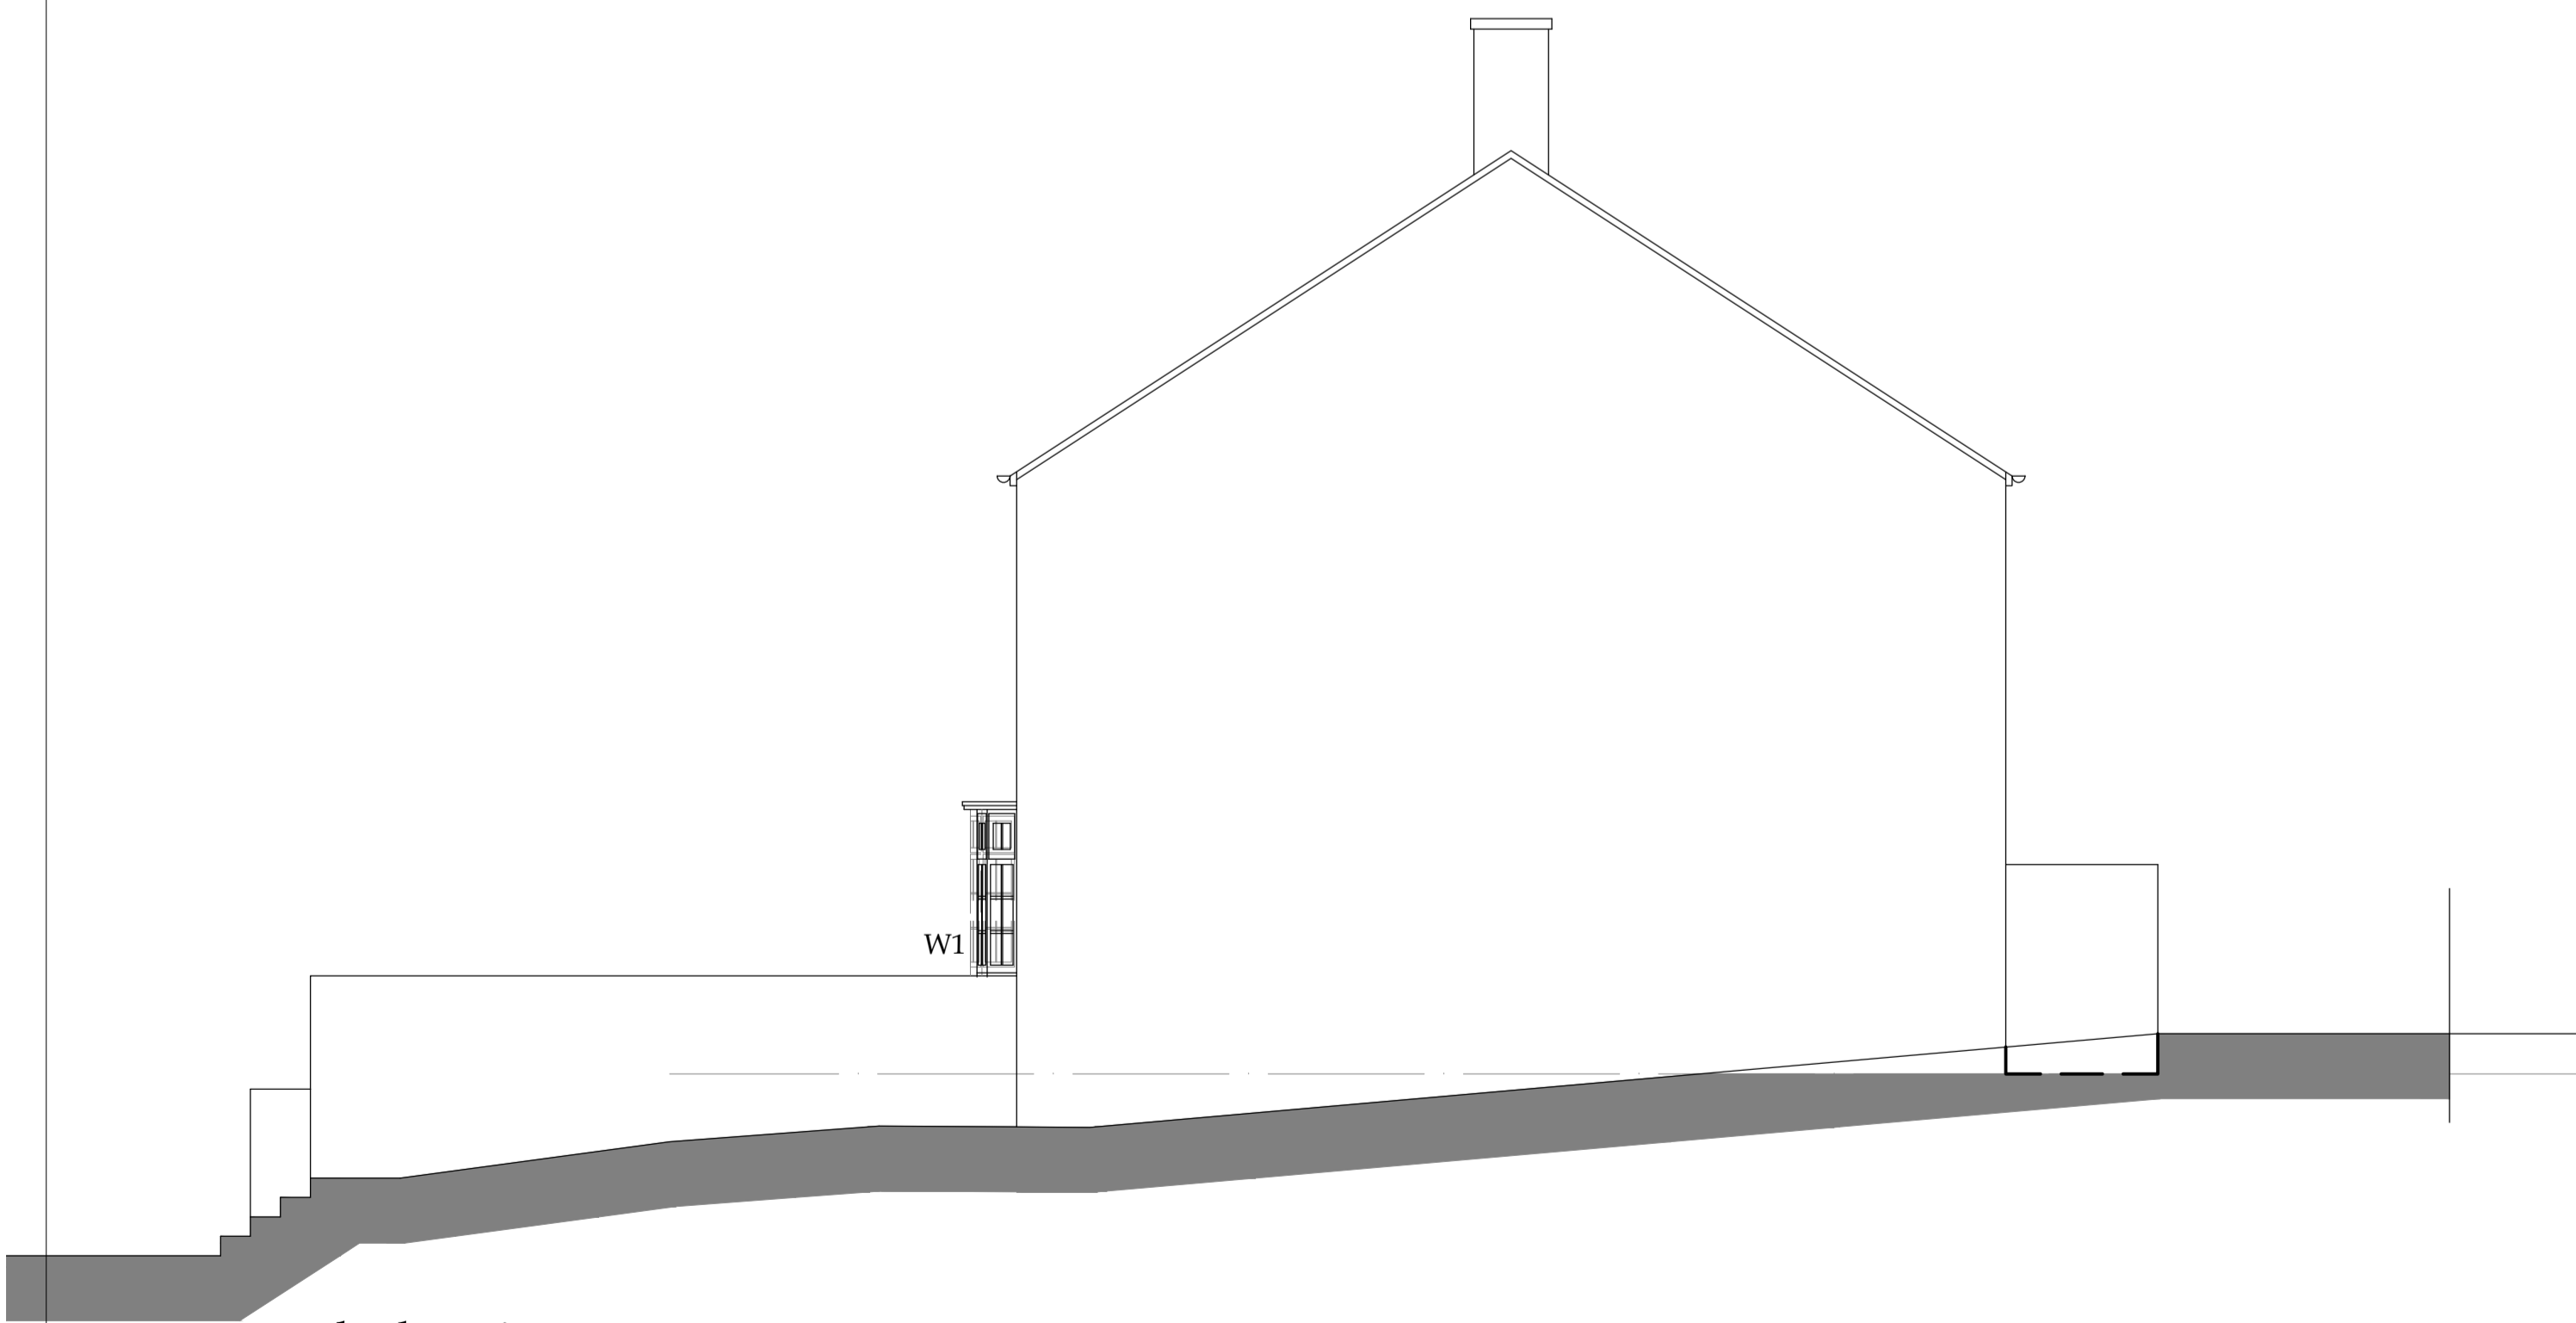

south elevation



north elevation

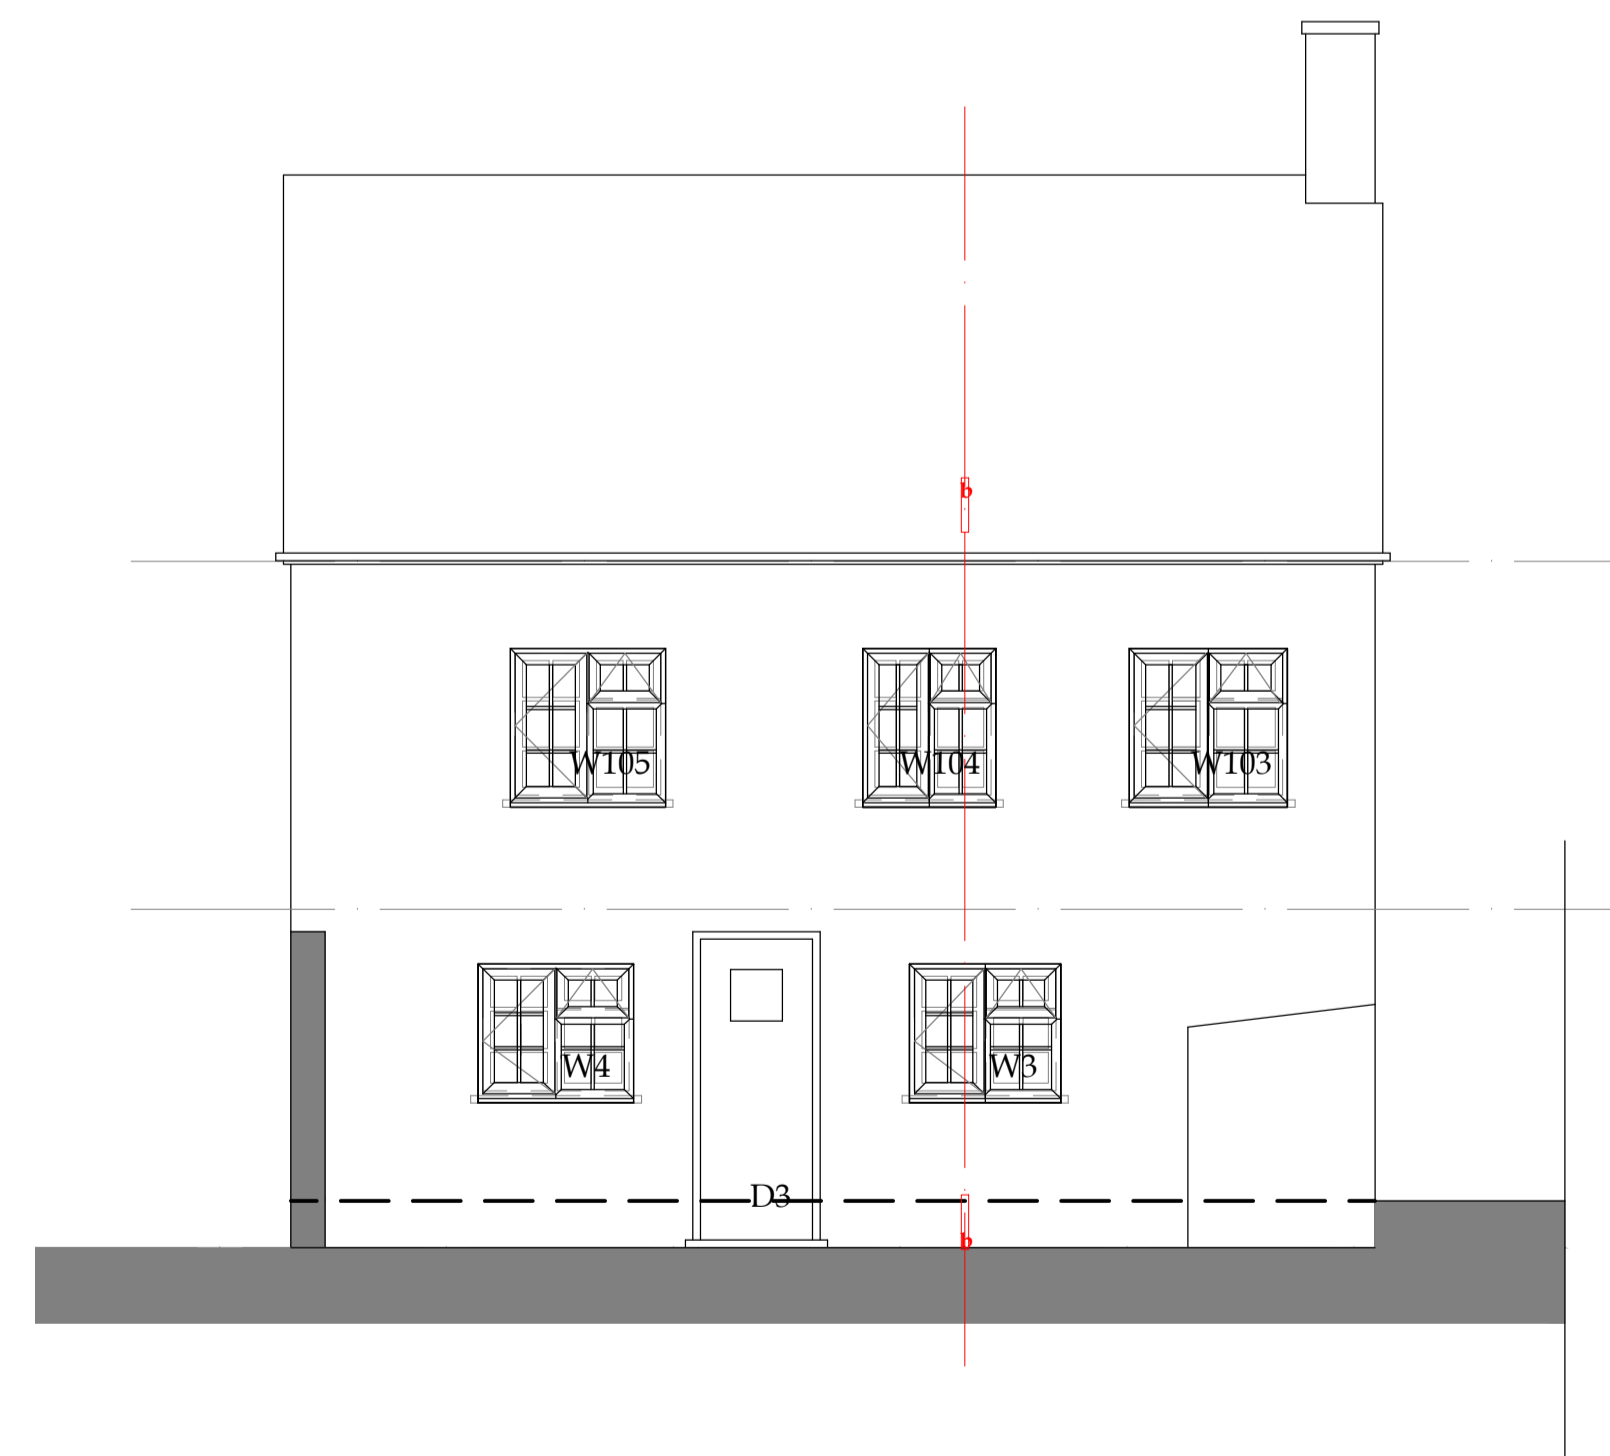

west elevation



chartered architects 注册建筑师
 2 Clover Drive, Melton Mowray, Leicestershire LE13 0FL UK
 t: +44 (0) 1664 500 324 | e: sylvestercheung@sc-architects.co.uk
 www.sc-architects.co.uk

Client
TG Dental Suite

Job
Change of Windows

**TG Dental Suite
 15 The Square
 Earls Barton
 Northamptonshire**

Drawing
Proposed Elevations

Revisions

Drawn by:

Scale 1:50 (A1)

Date Feb 2024

Job No: 24-001

Drawing no: 02