

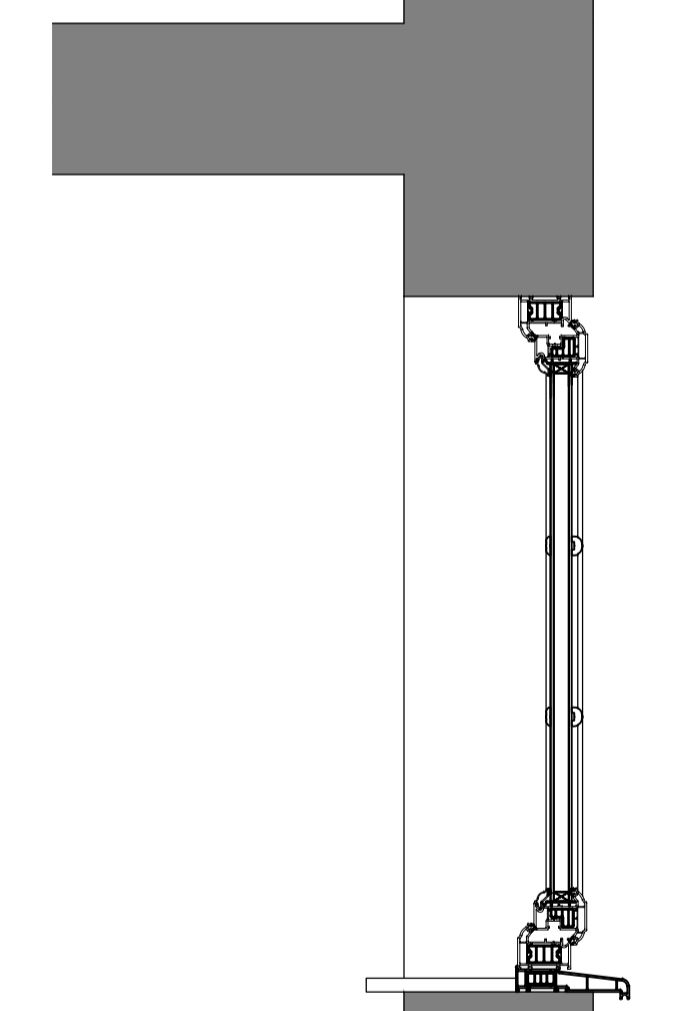
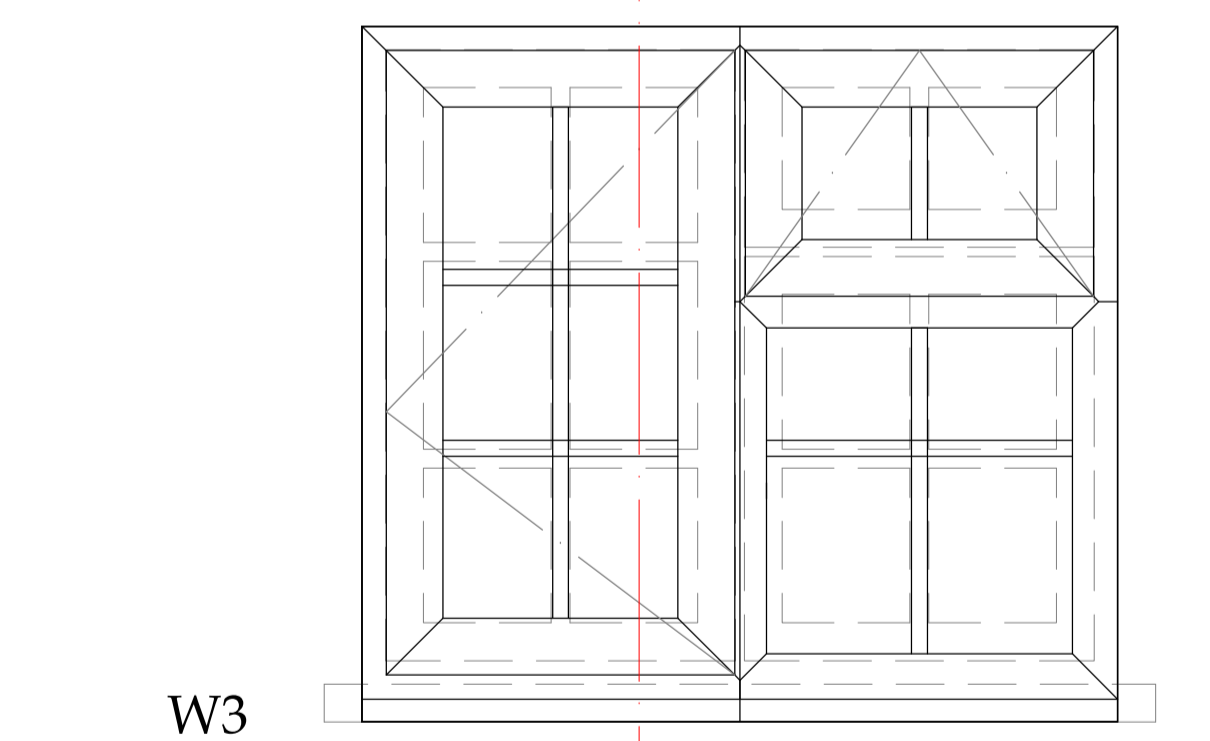
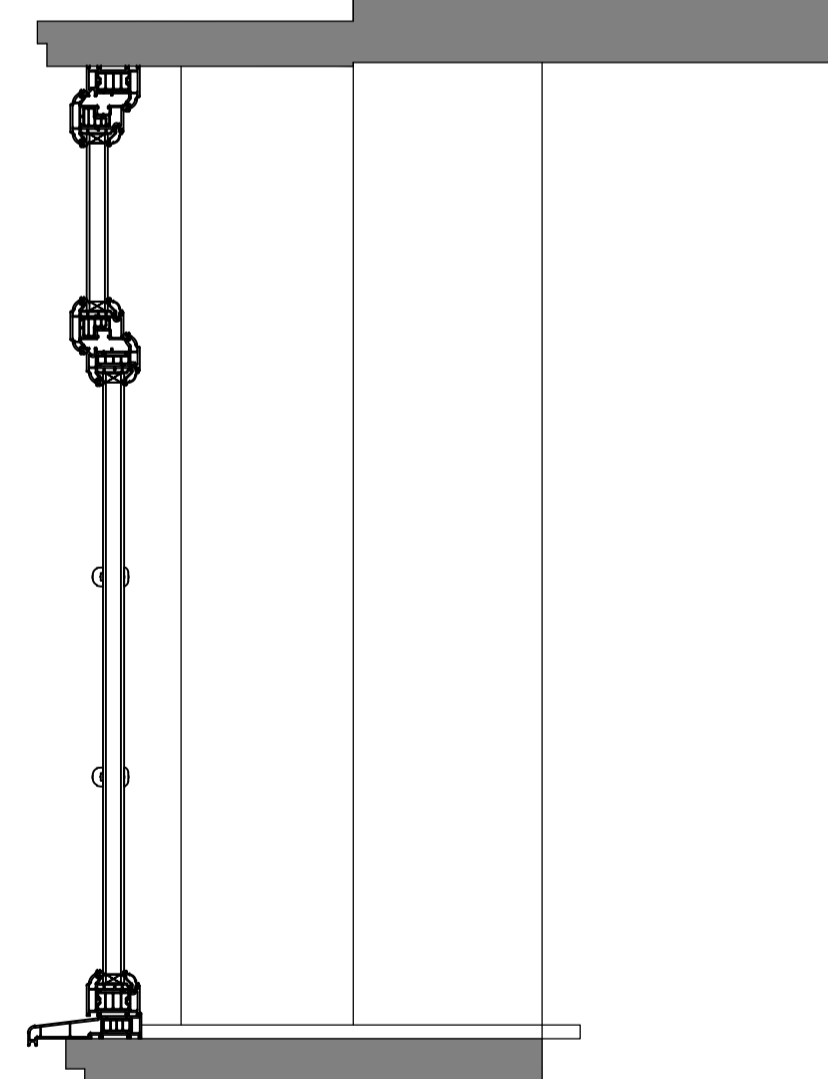
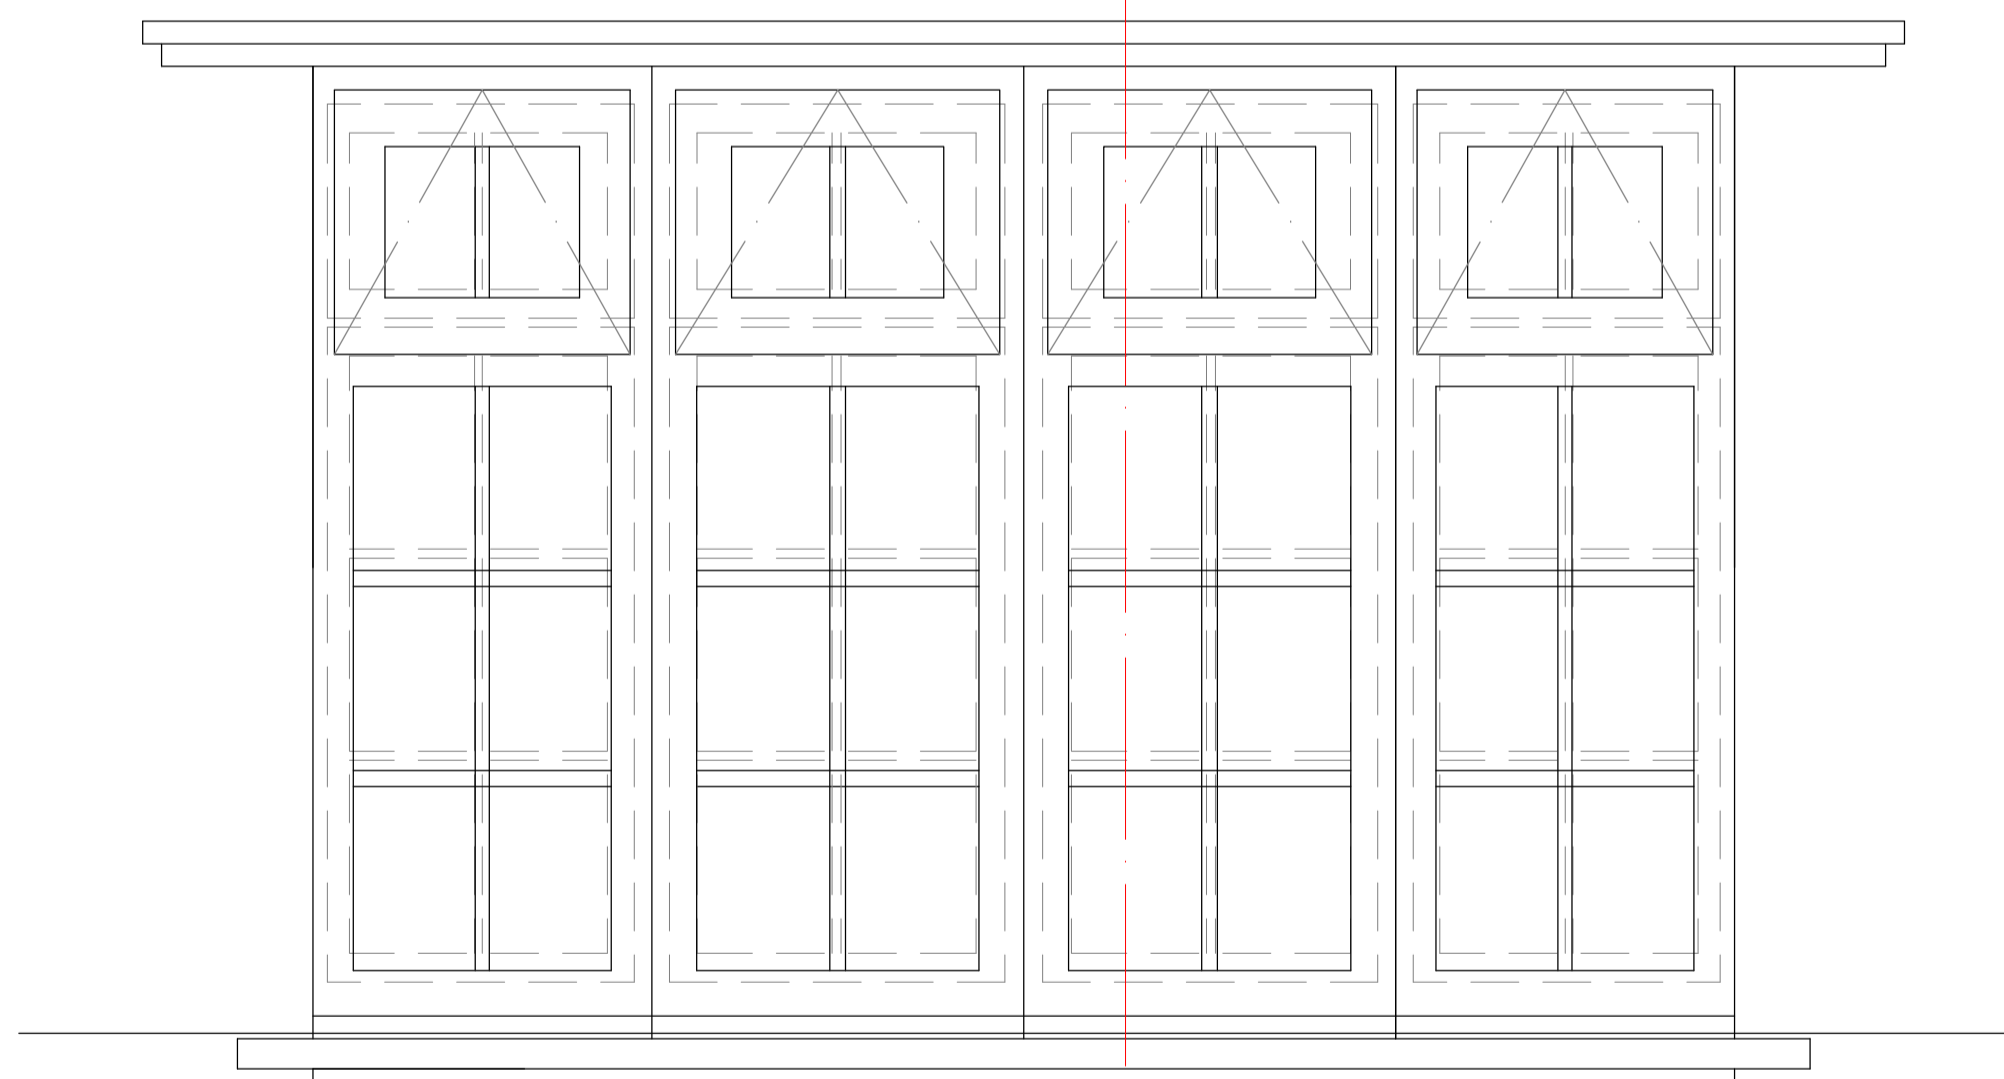
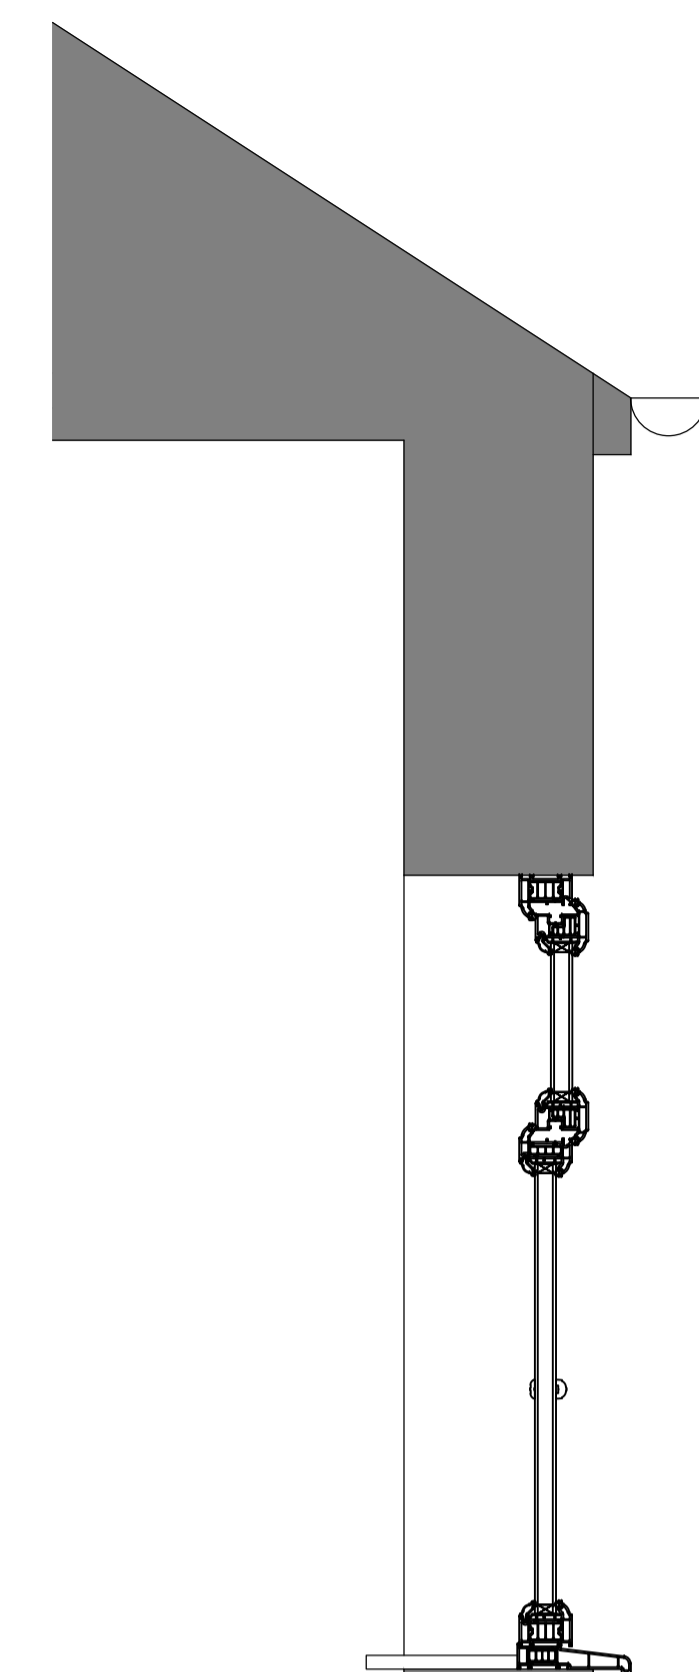
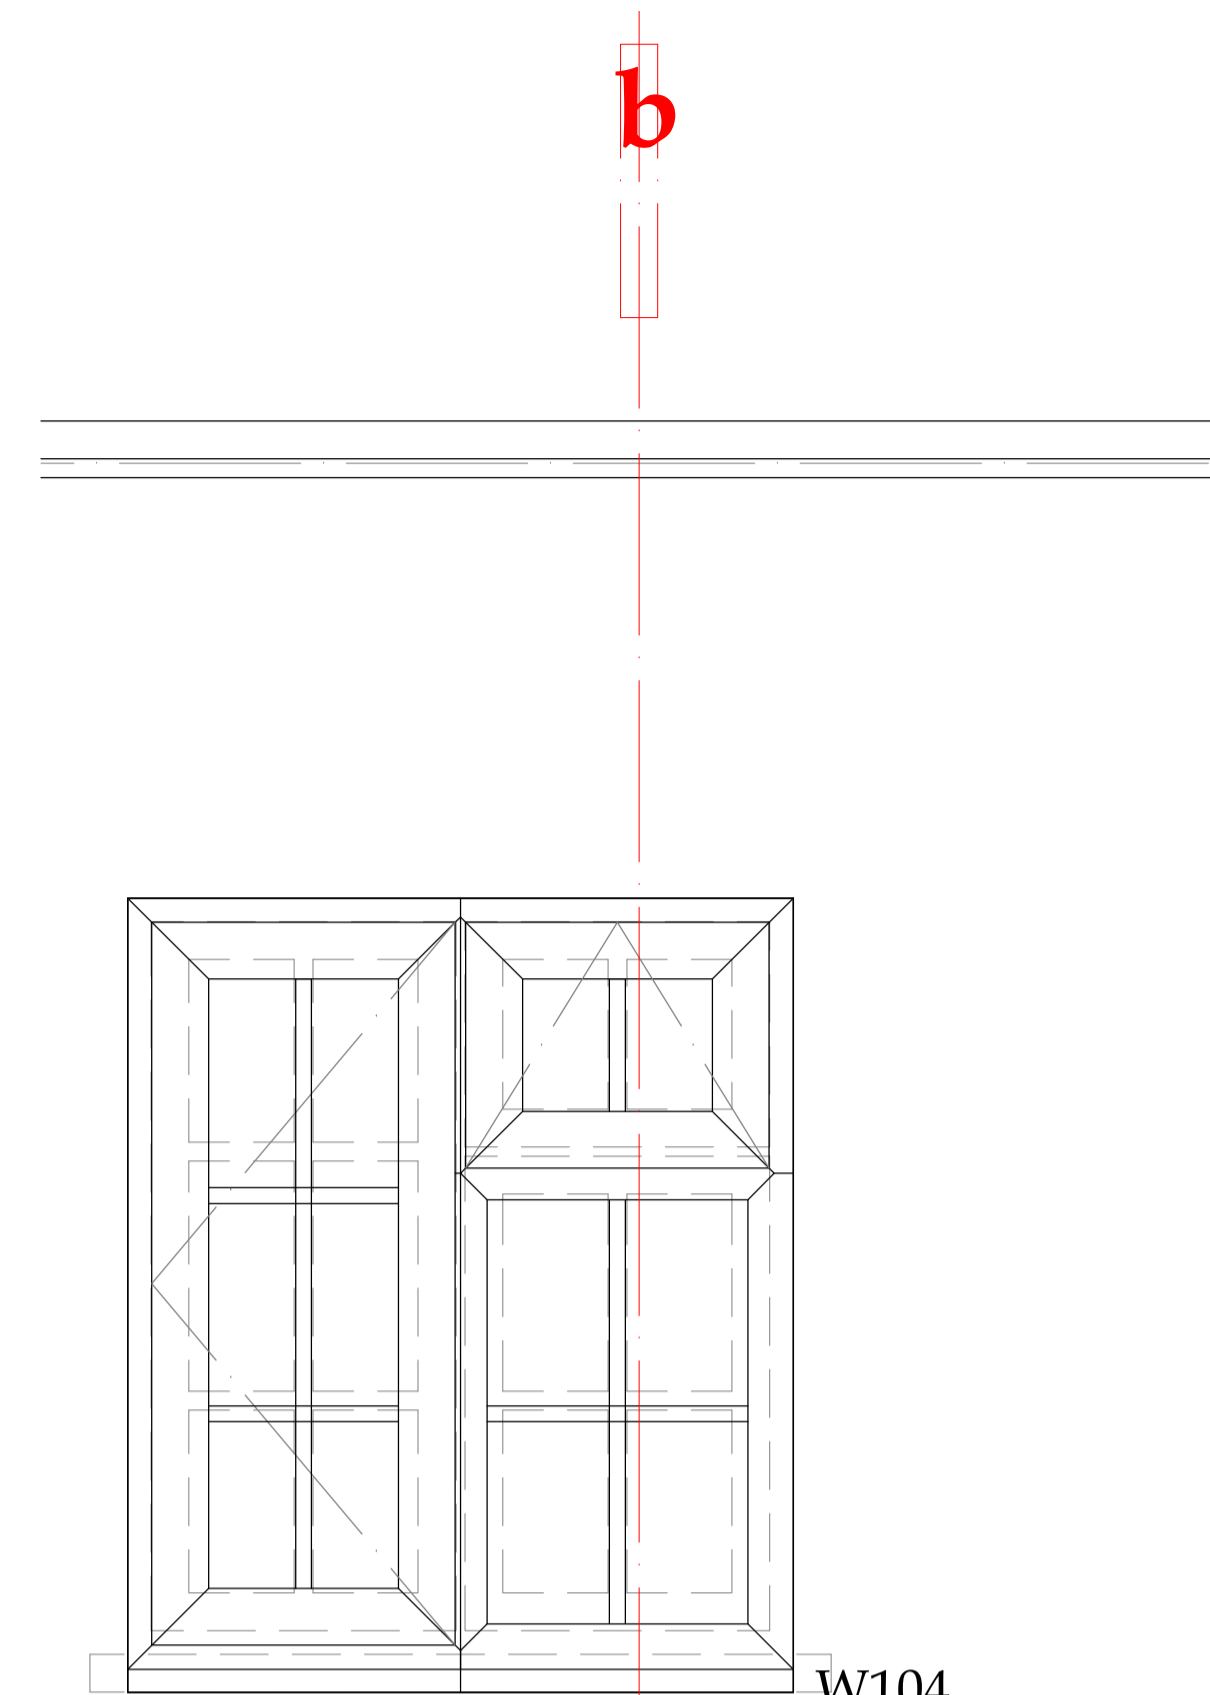


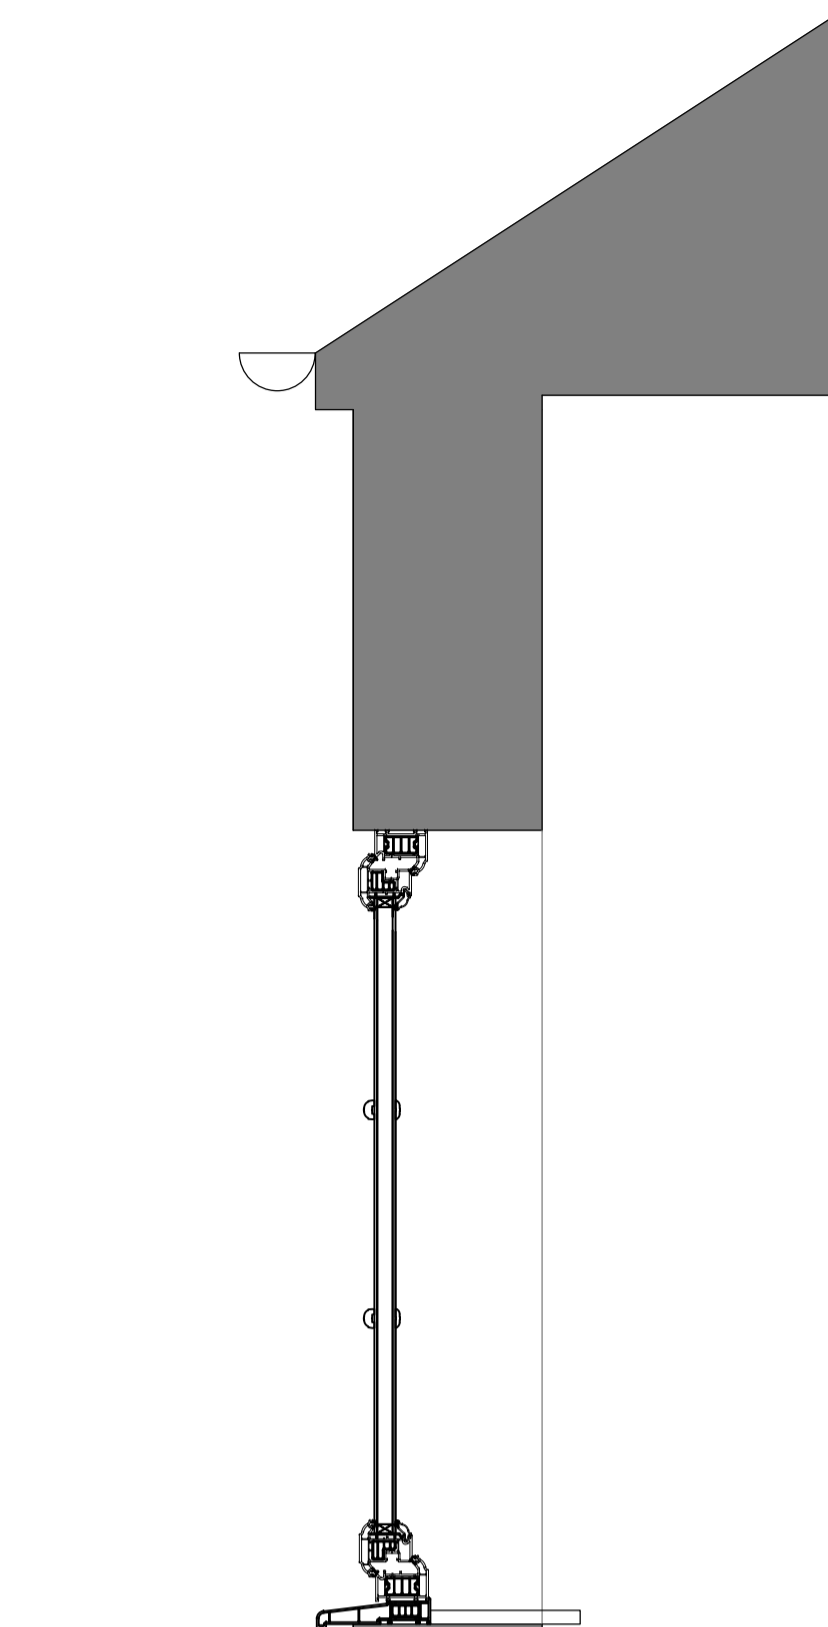

All details shown for proposed new windows taken from Messrs Eurocell Logik Ovolo uPVC window profile colour - White
<https://www.eurocell.co.uk/library/download/link/id/22438/>

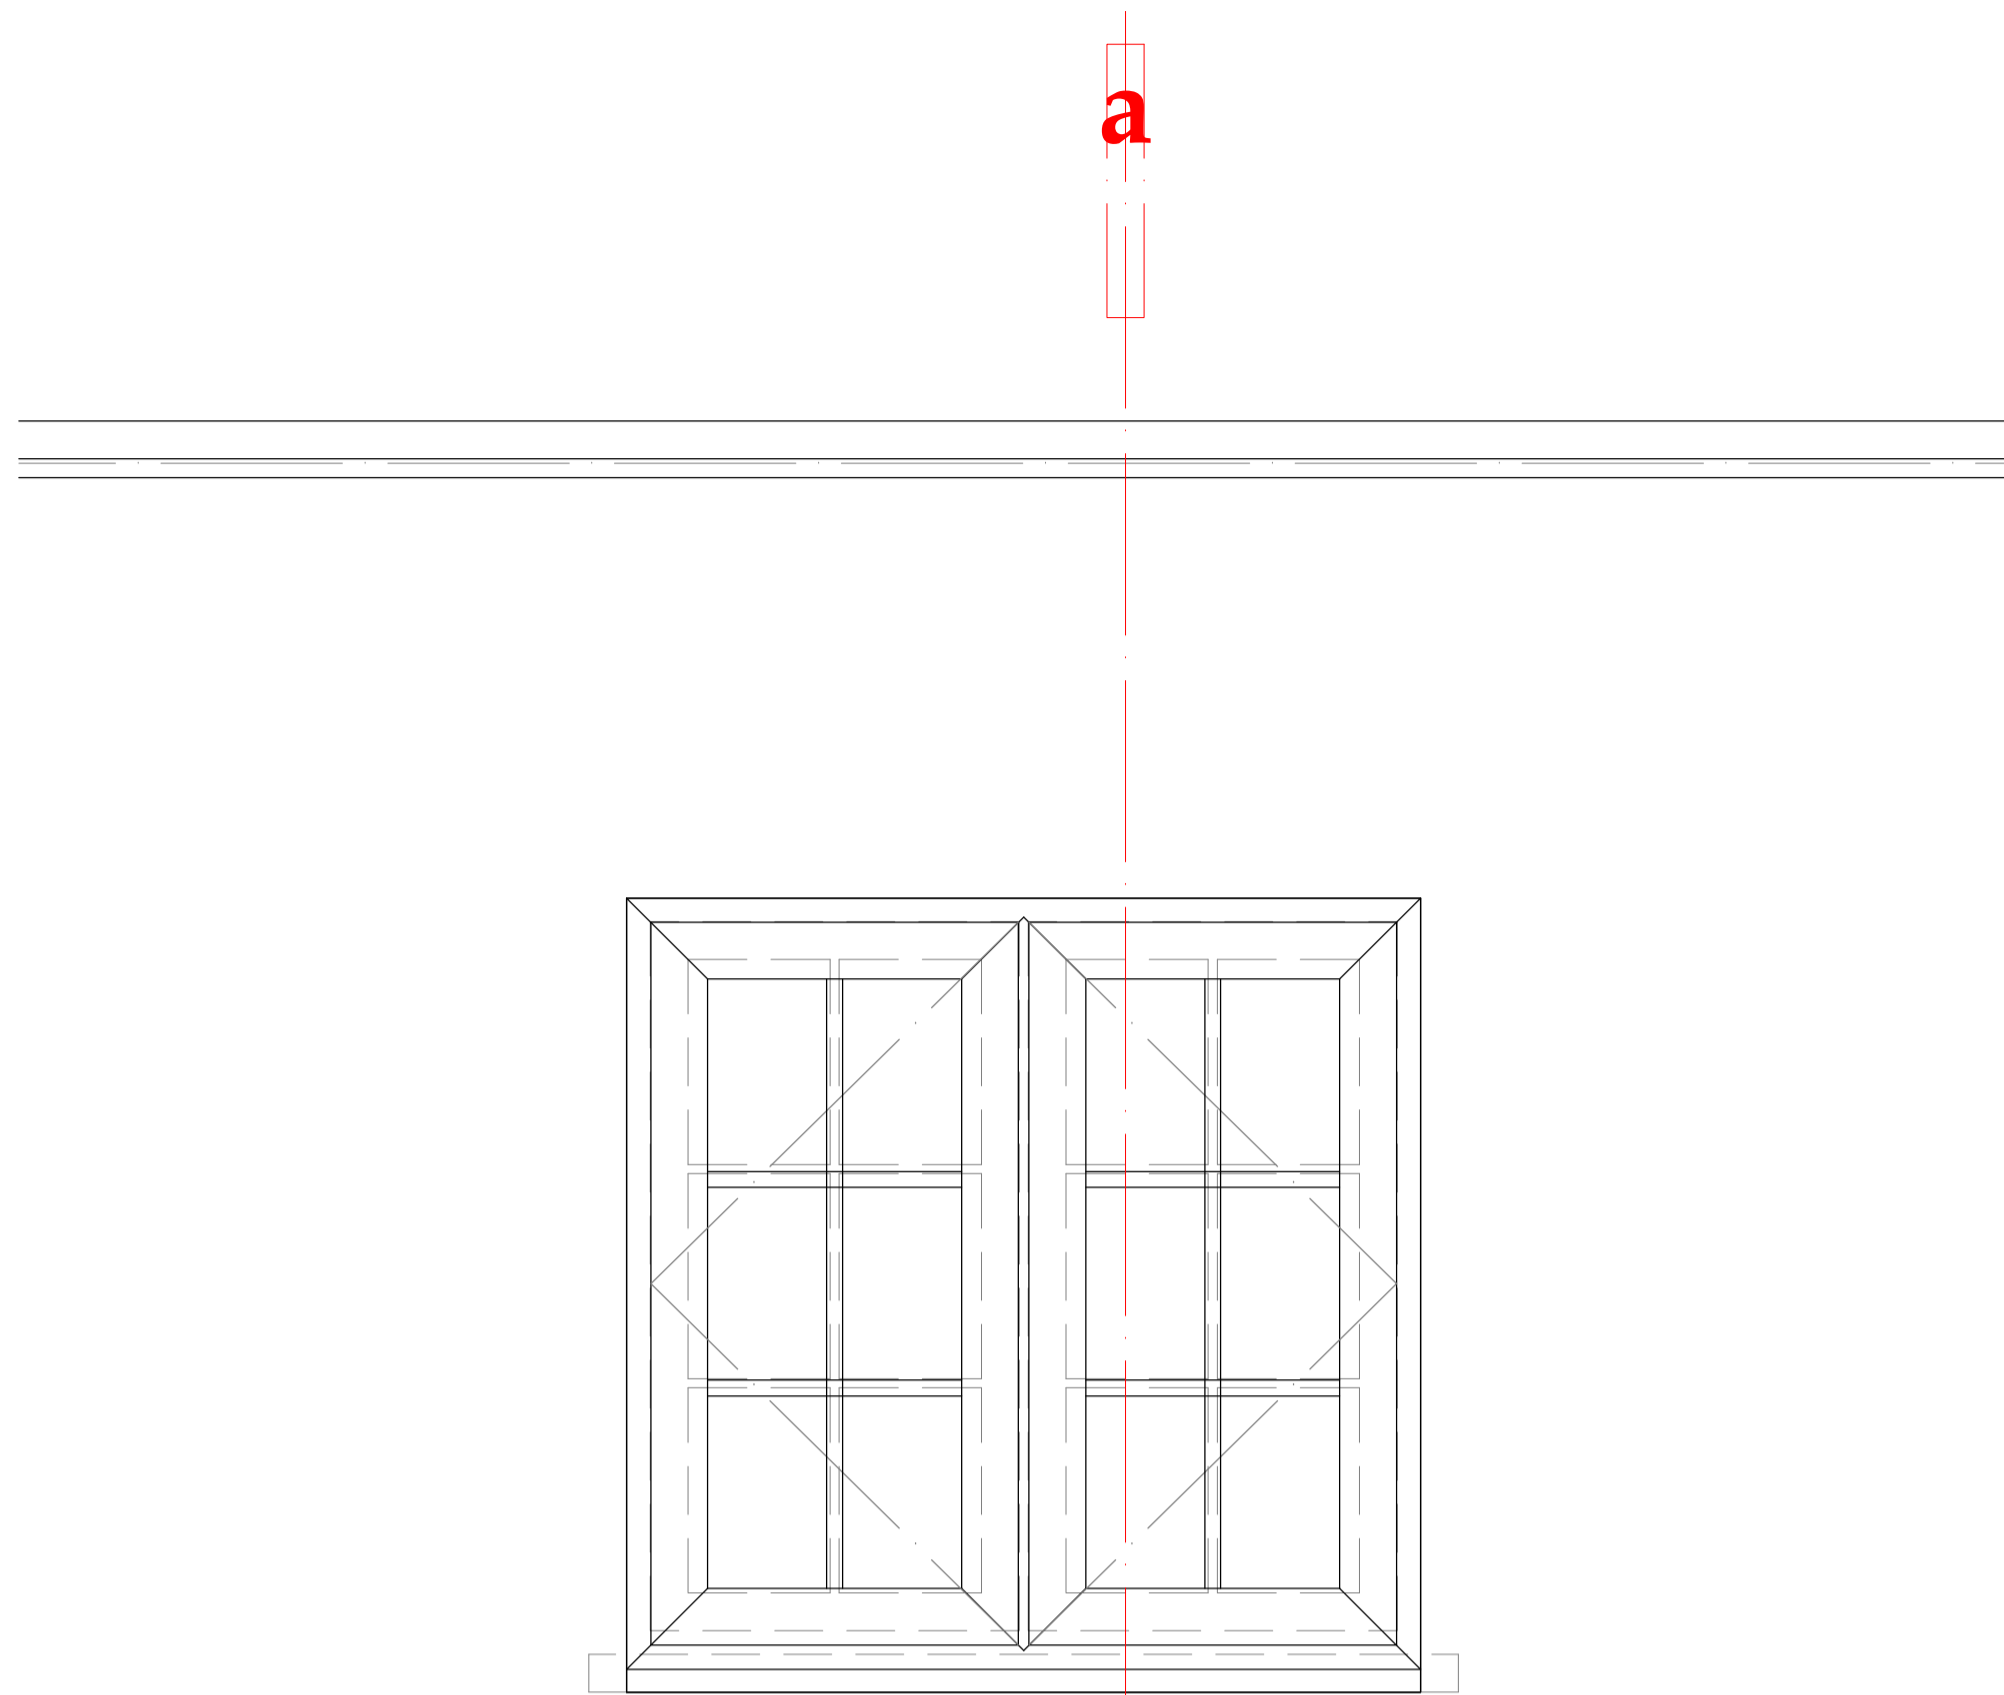

part road elevation

section a-a

part rear elevation

section b-b



chartered architects #A

2 Clover Drive, Melton Mowray, Leicestershire LE13 0FL UK
t: +44 (0) 1664 500 524 | e: sylvestercheung@sc-architects.co.uk
www.sc-architects.co.uk

Client

TG Dental Suite

Job

Change of Windows

**TG Dental Suite
15 The Square
Earls Barton
Northamptonshire**

Drawing

Proposed window details

Revisions

Drawn by:

Scale 1:10 (A1)

Date Feb 2024

Job No: 24-001

Drawing no: 03