

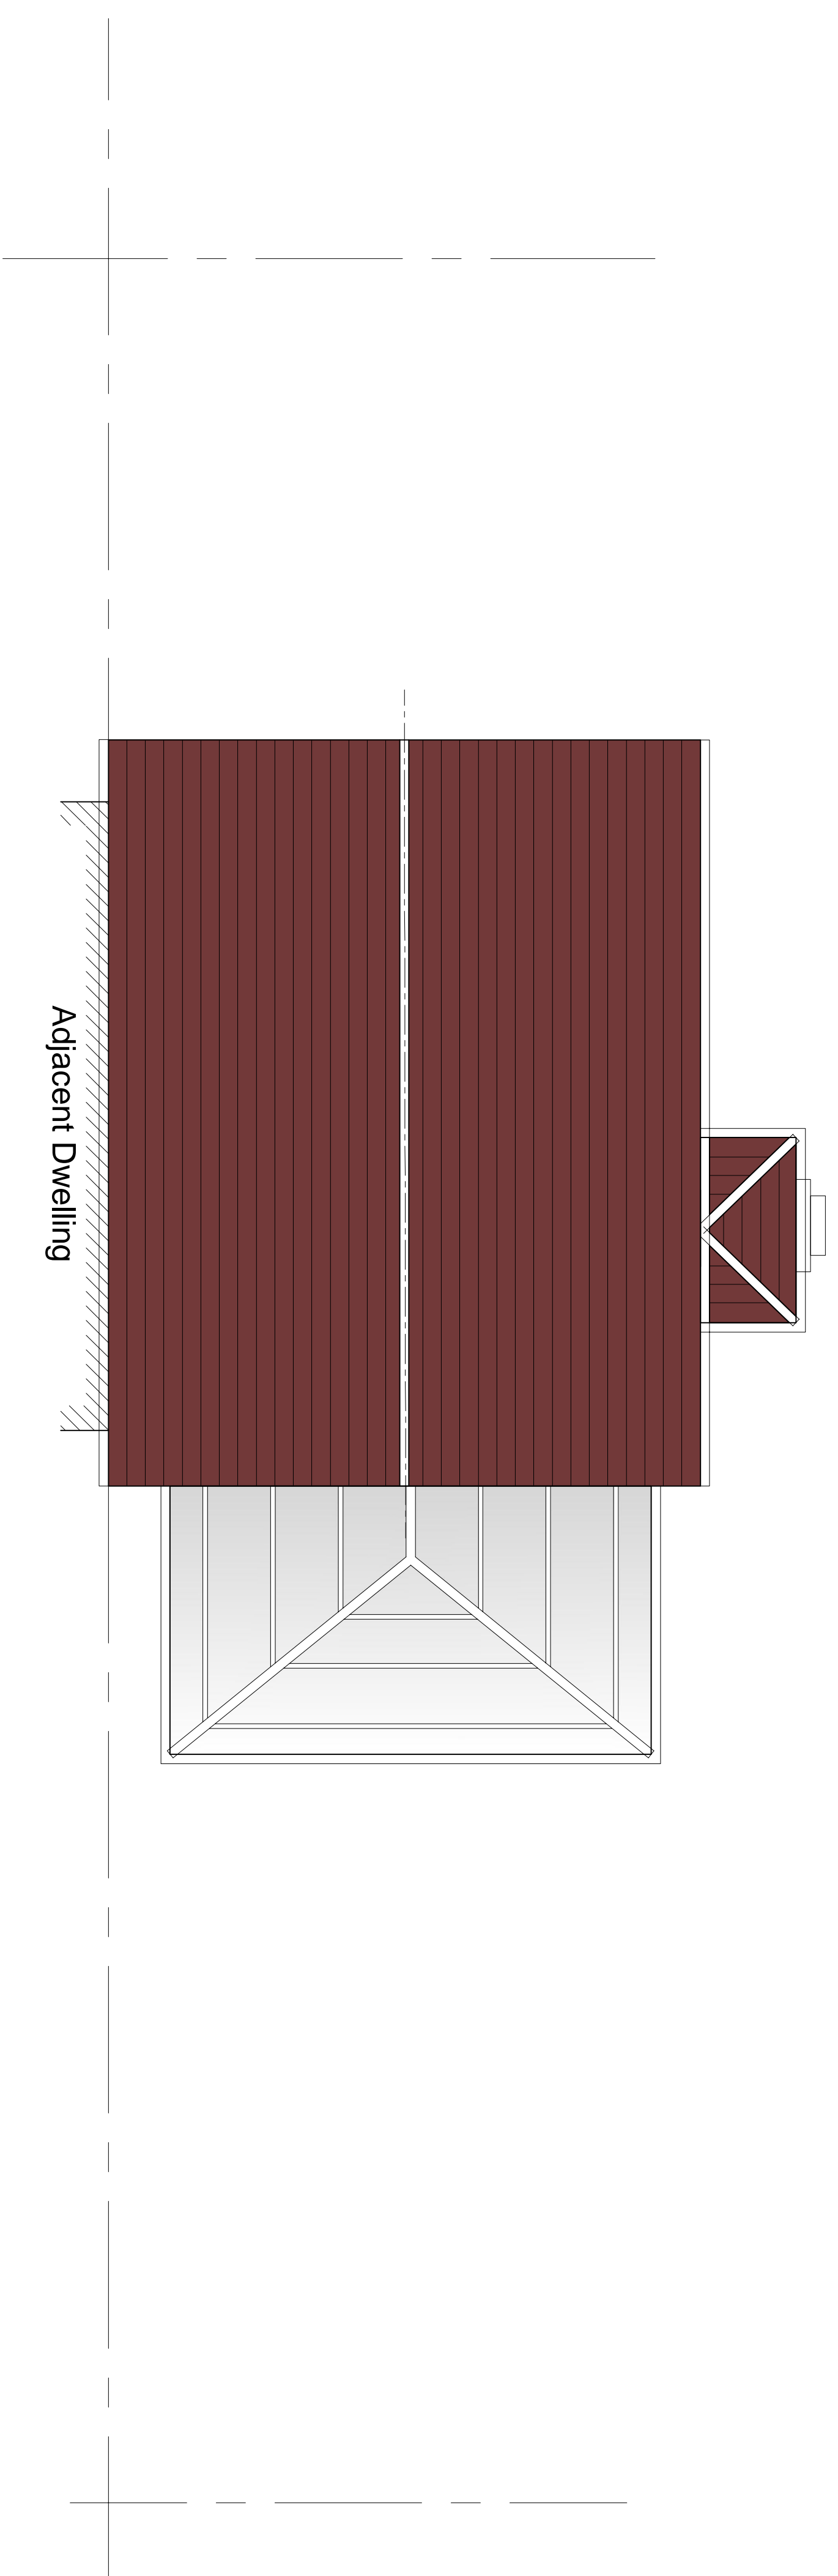


Existing Ground Floor Plan

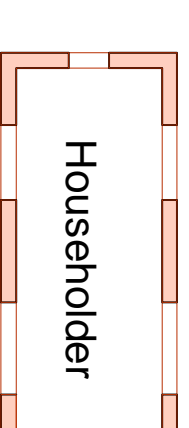

Existing Roof Plan

 

PI	ISSUED TO PLANNING	06.01.23
Rev		Date



OFFICE 4B, 95, WHITE CHURCH LONDON

07940121222

Job Title

20 Ingleby Road Grays RM16 4RJ

Drawing Title

Existing Plans

Scale	1:50 @ A1	Page No.	S03	Rev	P1
Job No.	51-1000-989				