

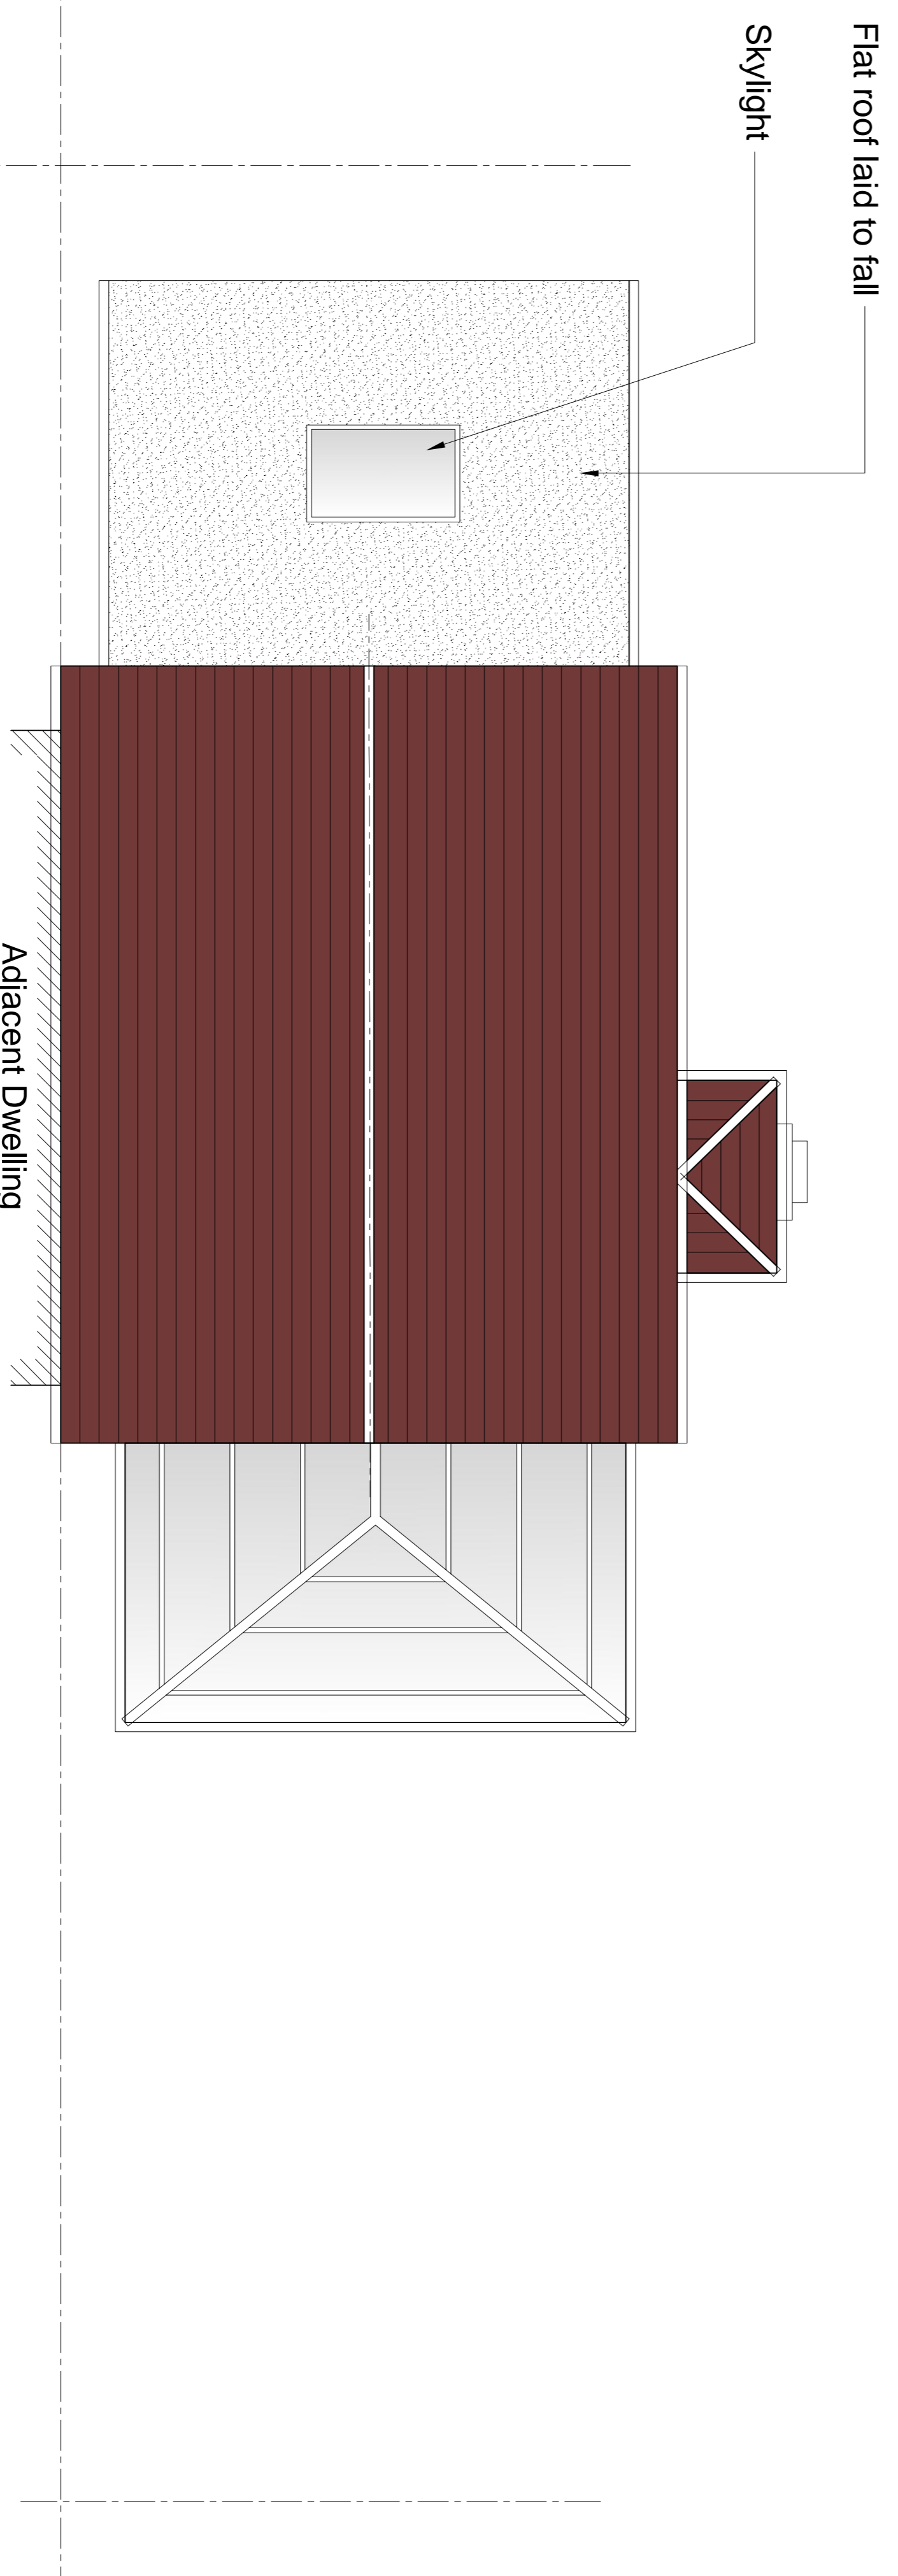


Proposed Ground Floor Plan

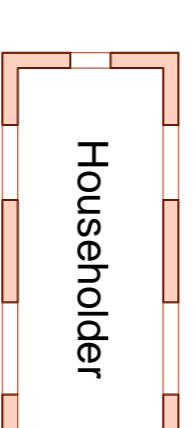

Proposed Roof Plan

 

PI	ISSUED TO PLANNING	06.01.23
Rev	Date	



OFFICE: 48, 95 WILTON ROAD, LONDON, SW1V 7BZ
07940121222

Job Title
20 Ingleby Road Grays RM16 4RJ

Drawing Title
Proposed Elevations

Scale	1:50 @ A1	Page No.	S06	Rev	P1
Job No.	51-1000-989				