


existing site and roof plan

scale 1:200

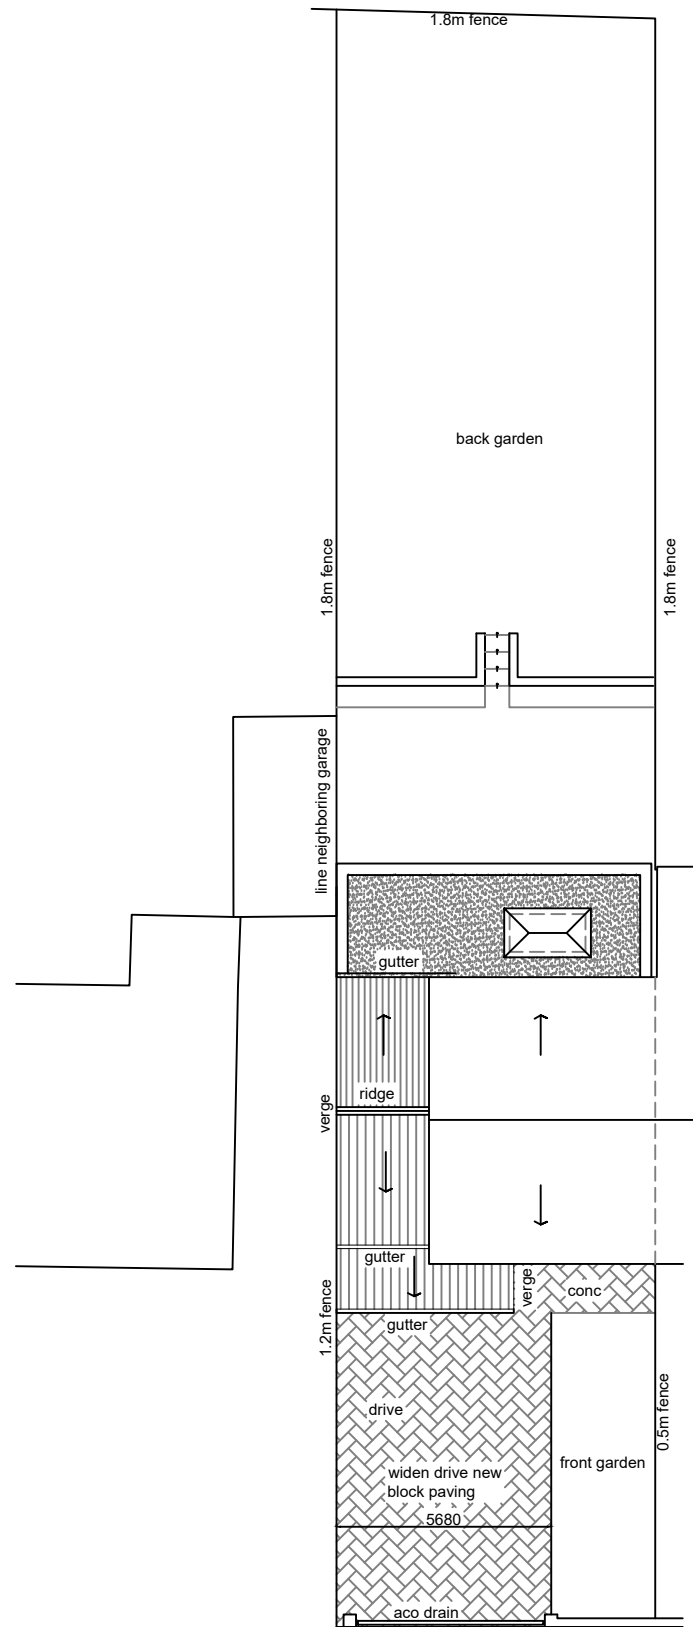


proposed site and roof plan

scale 1:200



location plan  
scale 1:1250

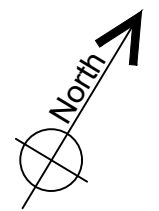

**cummings**  
Architects Limited

17 Killingworth Drive • Sunderland • SR4 8QQ • Tel: 07985442755  
e-mail: info@cummingsarchitects.co.uk

47 Farrington Ave, SR3 3PF

existing and proposed site and roof plan

DATE	SCALE	JOB NO	DISCIPLINE	REV
16.02.24	200@ A3	24022	01	*

This drawing is the property of Cummings Architects Limited. Cummings Architects LTD. accepts no liability to third parties arising out of the unlawful reproduction or use of this drawing. Dimensions to be confirmed on site before work commences & ordering of materials. Any discrepancies must be reported to Architects before any work is undertaken. This drawing is to be read in conjunction with relevant consultants information and specifications.