
 


Site Plan 9 Molyneux Street

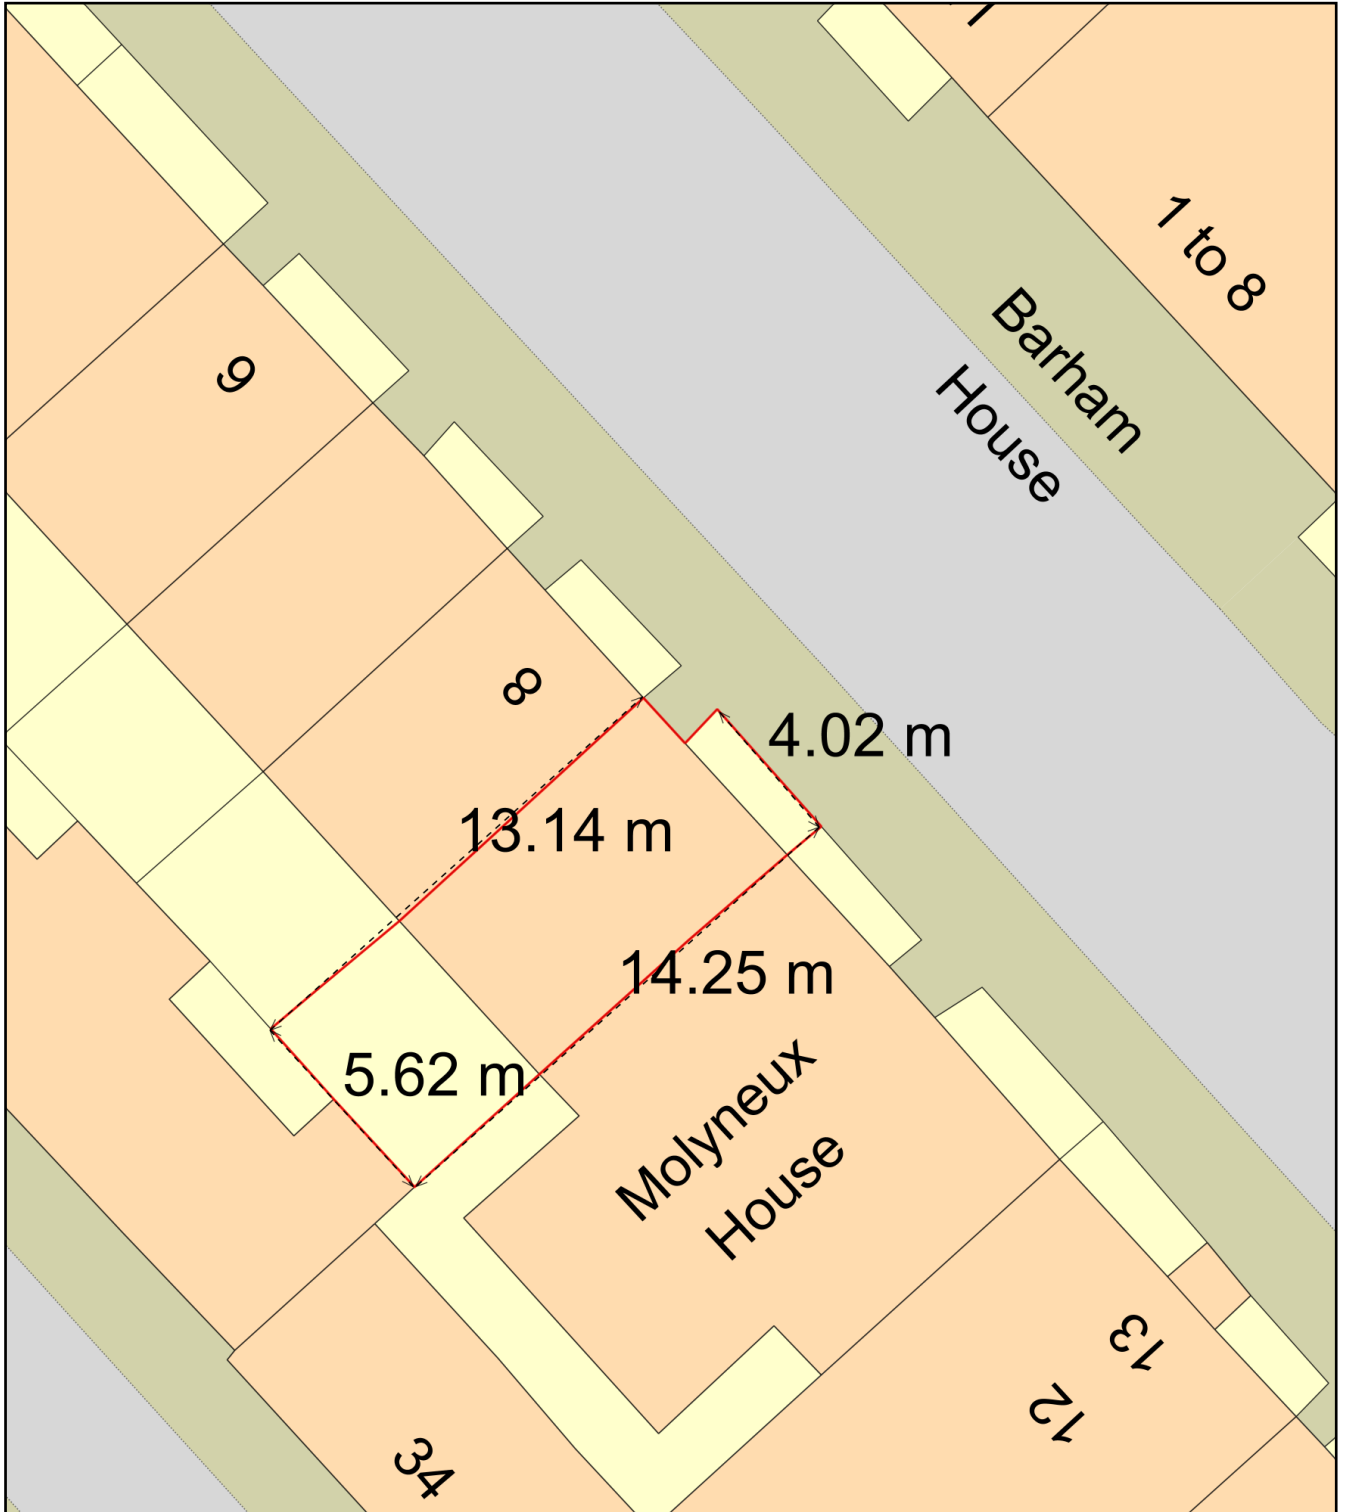

Plan Produced for: Artemis Carbosiero

Date Produced: 15 Feb 2023

Plan Reference Number: TQRQM23046200935582

Scale: 1:200 @ A4