



Proposed new skylight type

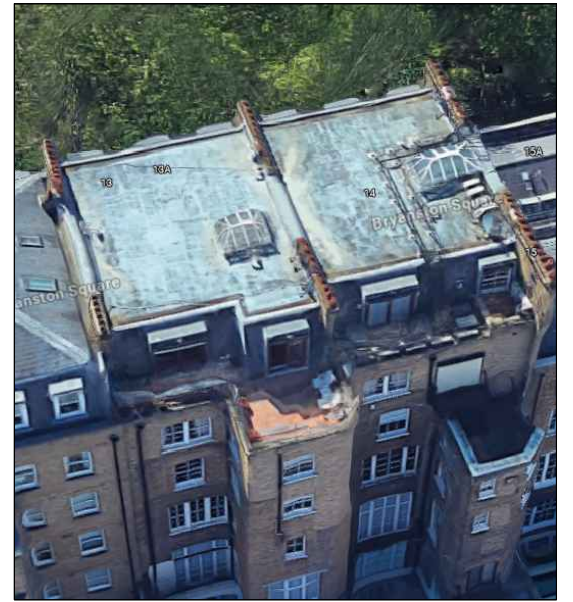

Existing roof photo from the rear

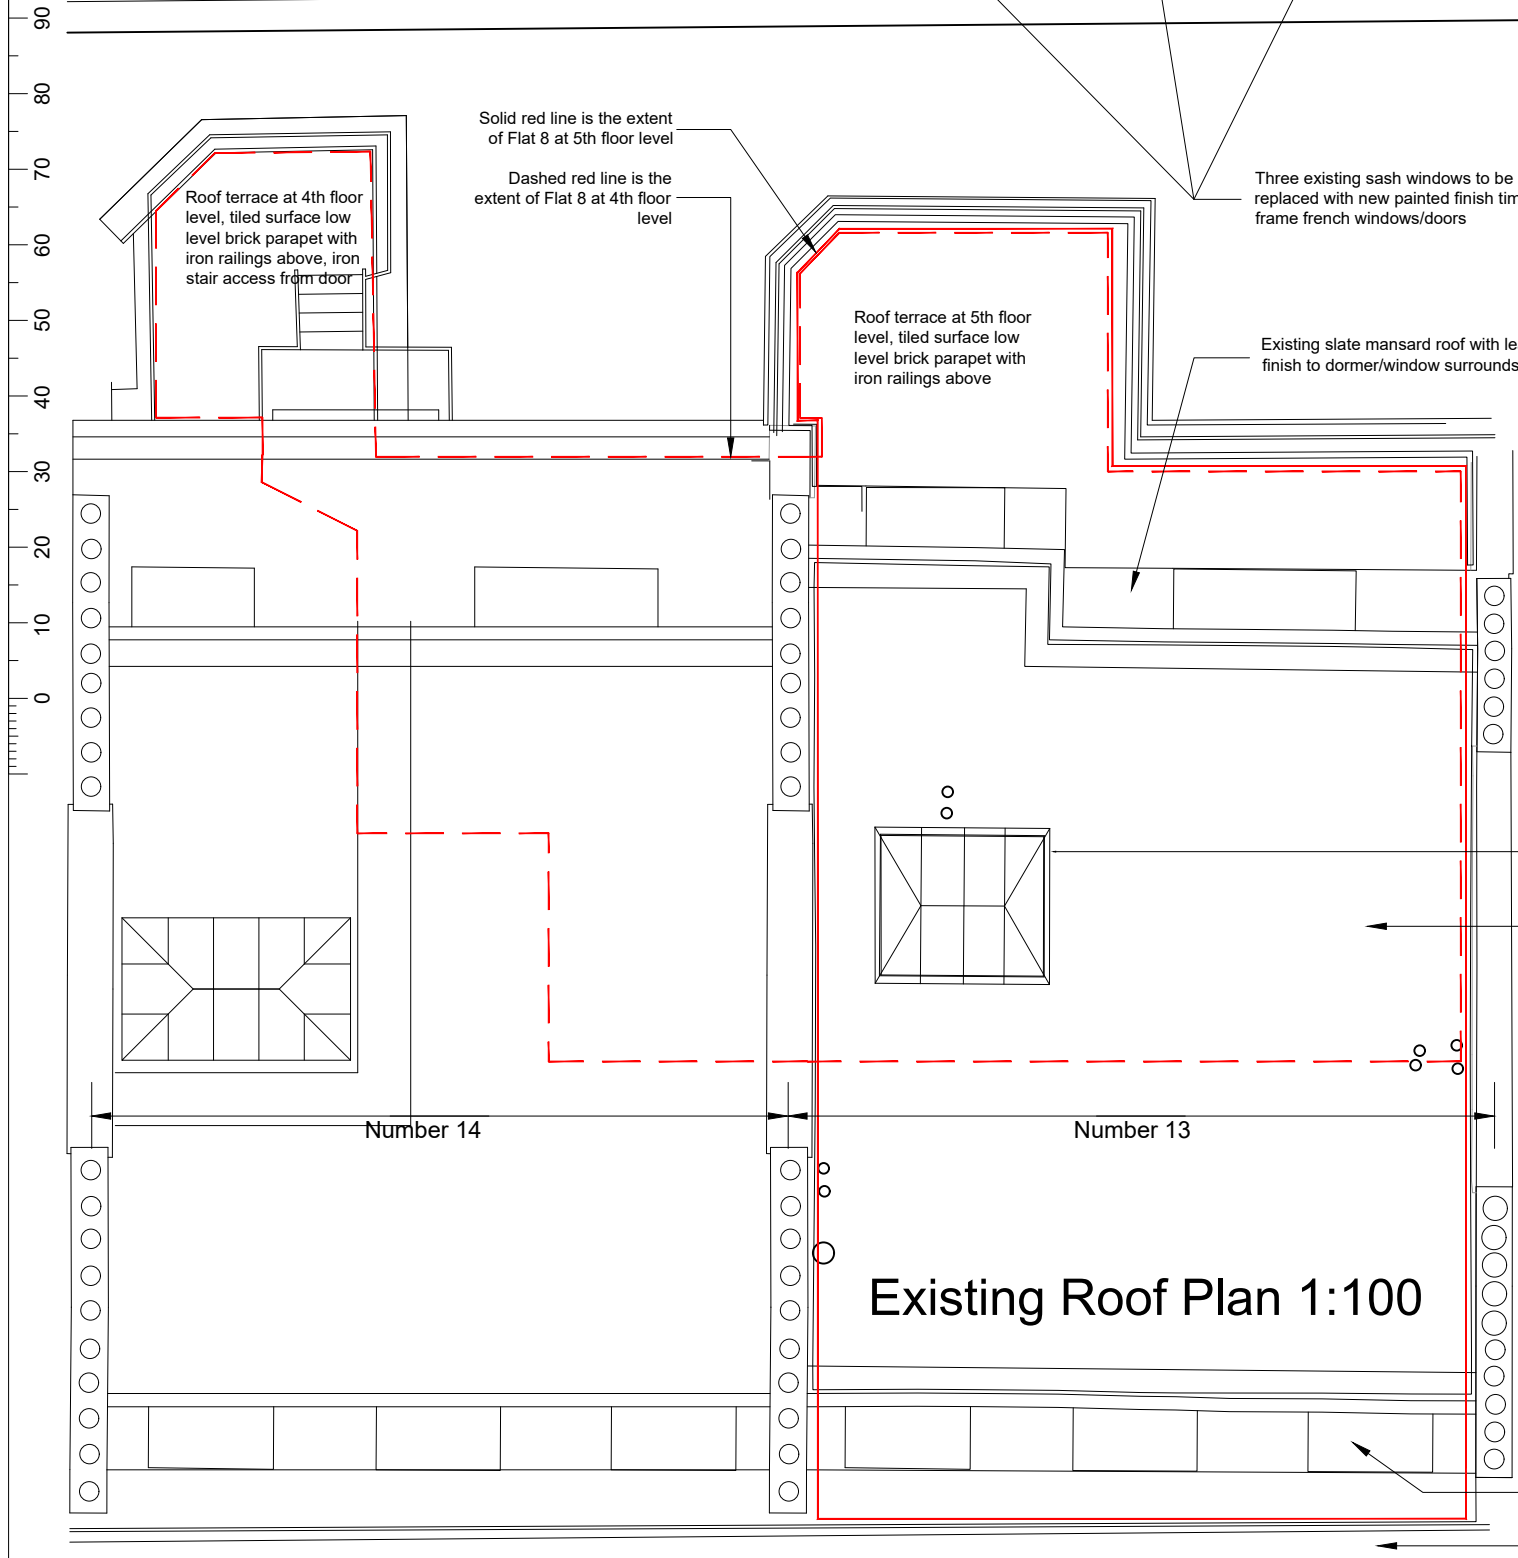

Existing roof photo from the front

REV	DATE	DESCRIPTION	INITIAL
REVISION:			
CLIENT:			
Mr G Brett			
SCALE:	DATE:	DRAWN:	
1:00 @A3	Feb 2024	PF	
DESCRIPTION:			
Existing and Proposed roof plans			
PROJECT:			
Flat 8, 14 Bryanston Square London W1H 2DN			
NOTES:			
RATHBONE • MILLER <i>architecture and project management</i> First Floor, 39 High Street, Steyning, West Sussex, BN44 3YE Telephone: 01903 879873 Facsimile: 01903 879874			
DRAWING NUMBER:			REVISION:
22507 - 106			
© Copyright RATHBONE MILLER LIMITED			