


Proposed Front Elevation 1:100

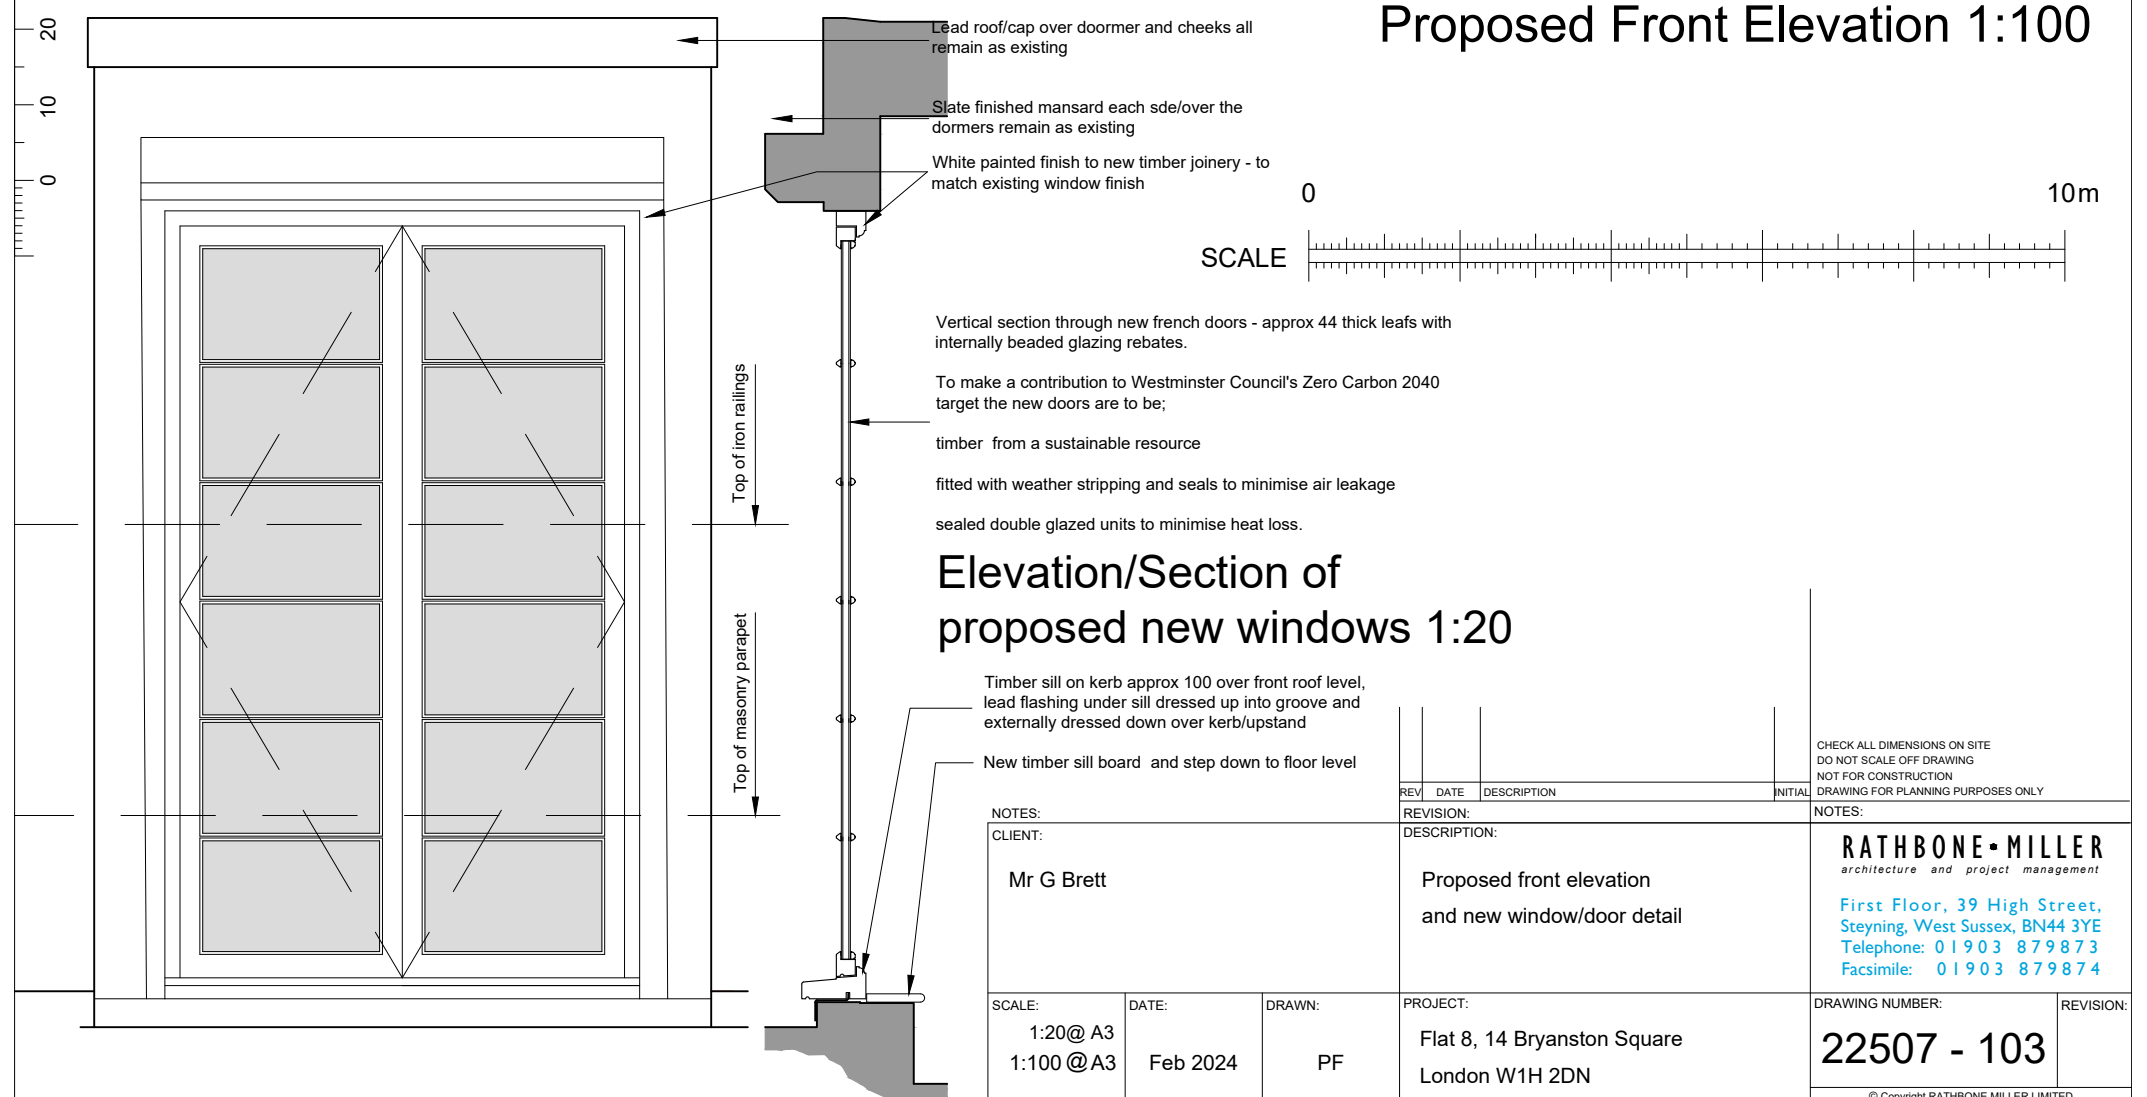

Elevation/Section of proposed new windows 1:20

Timber sill on kerb approx 100 over front roof level, lead flashing under sill dressed up into groove and externally dressed down over kerb/upstand

New timber sill board and step down to floor level

NOTES:
CLIENT:
Mr G Brett

| REV | DATE | DESCRIPTION | INITIAL |
|-----|------|-------------|---------|
| | | | |

NOTES:
CHECK ALL DIMENSIONS ON SITE
DO NOT SCALE OFF DRAWING
NOT FOR CONSTRUCTION
DRAWING FOR PLANNING PURPOSES ONLY

RATHBONE-MILLER
architecture and project management
First Floor, 39 High Street,
Steyning, West Sussex, BN44 3YE
Telephone: 01903 879873
Facsimile: 01903 879874

| | | | | | |
|-------------------------------|-------------------|--------------|---|---------------------------------------|-----------|
| SCALE: 1:20@A3 1:100@A3 | DATE: Feb 2024 | DRAWN: PF | PROJECT: Flat 8, 14 Bryanston Square London W1H 2DN | DRAWING NUMBER: 22507 - 103 | REVISION: |
|-------------------------------|-------------------|--------------|---|---------------------------------------|-----------|

© Copyright RATHBONE MILLER LIMITED