



PLAN AS EXISTING AND AS PROPOSED

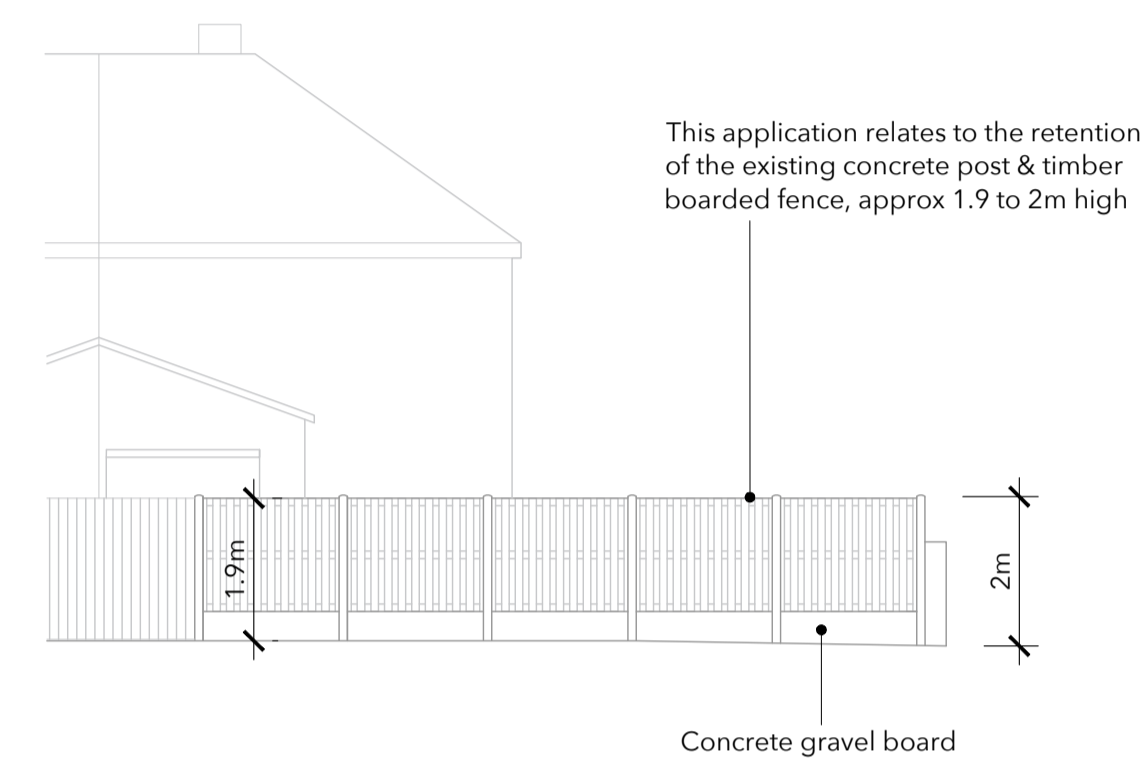

REAR ELEVATION AS EXISTING AND AS PROPOSED

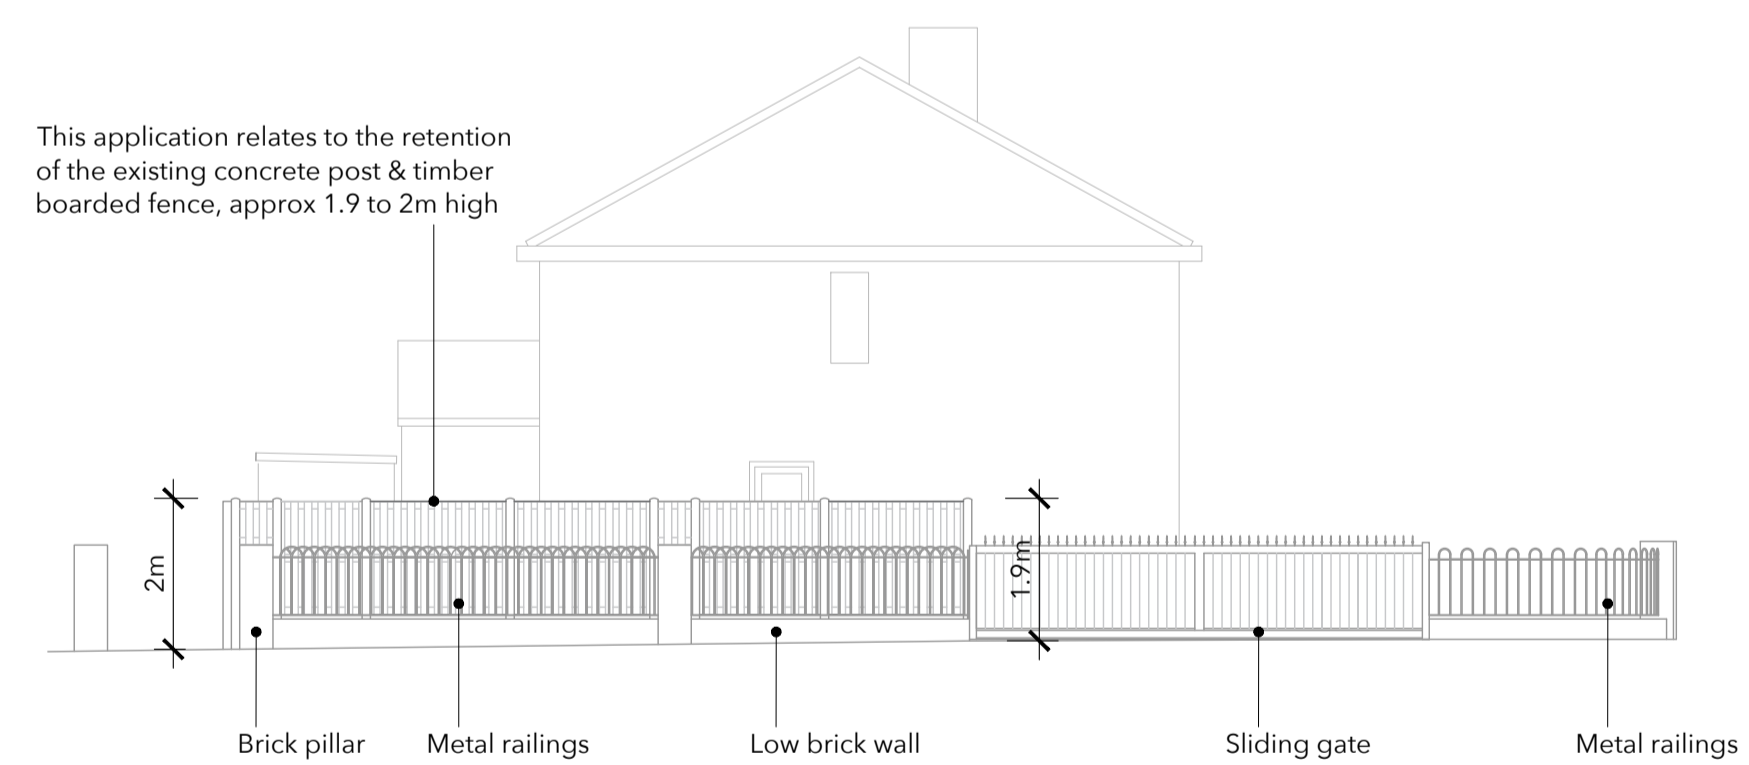


SIDE ELEVATION AS EXISTING AND AS PROPOSED

Proposed Fence (Retrospective)
74 Cherry Tree Lane, Beverley, HU17 OBA
for Lucy Metcalfe

PLAN AND ELEVATIONS AS EXISTING AND AS PROPOSED

THIS DRAWING MAY ONLY BE SCALED FOR PLANNING PURPOSES, NOT FOR CONSTRUCTION
ALL DIMENSIONS, SETTING OUT, LEVELS ETC. TO BE CHECKED ON SITE
THIS DRAWING MUST BE READ IN CONJUNCTION WITH OTHER RELEVANT SPECIFICATIONS AND DRAWINGS
THIS DRAWING MUST NOT BE USED FOR LAND TRANSFER PURPOSES

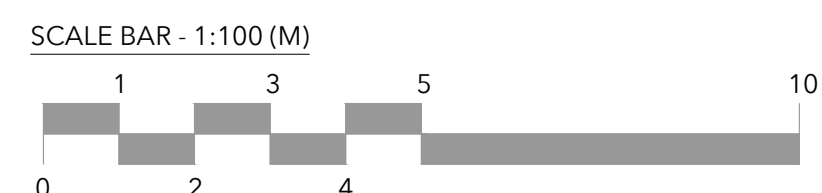

Revisions

Client LUCY METCALFE
Project PROPOSED FENCE (RETROSPECTIVE)
Title PLAN AND ELEVATIONS AS EXISTING AND AS PROPOSED
Prj No 24 - 103
Drg No 103
Revision

Scale 1:100@A1
Date FEBRUARY 2024
Drawn JB/GNB



graham binnington architects

23a North Bar Within Beverley HU17 8DB
Tel 01482 867731
info@grahambinningtonarchitects.co.uk ©