




**PROPOSED FLOOR PLAN**

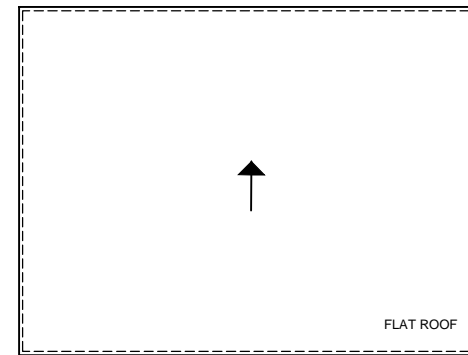


**PROPOSED ROOF PLAN**

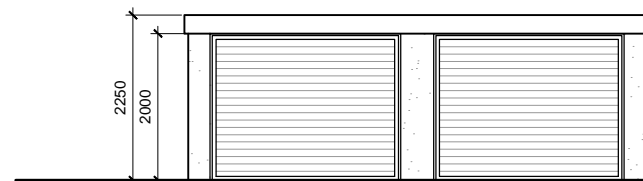


**FRONT ELEVATION**

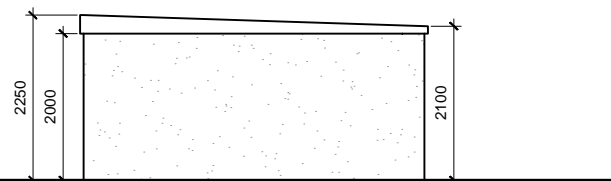

**RIGHT SIDE ELEVATION**

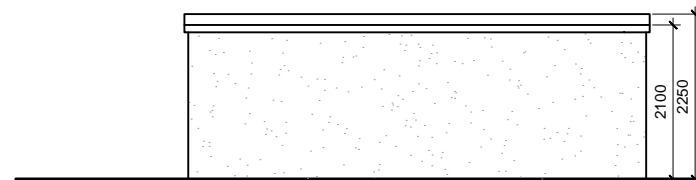

**REAR ELEVATION**

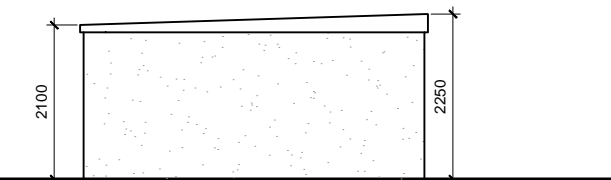

**LEFT SIDE ELEVATION**

Rev.No	DATE	REV. NOTE
CAD REF		



**NOTES:**

THIS DRAWING IS INDICATIVE ONLY AND MUST NOT BE RELIED UPON FOR CONSTRUCTION UNLESS THE DRAWING IS NAMED AS 'CONSTRUCTION'.

ALL DIMENSIONS TO BE CHECKED AND VERIFIED, WITH ANY DISCREPANCIES REPORTED TO THE PLAN HUB.

THIS DRAWING REMAINS THE PROPERTY OF THE PLAN HUB AND MUST NOT BE COPIED OR REPRODUCED WITHOUT PRIOR WRITTEN PERMISSION.

Project Title

Outbuilding for Storage

Drawing title

Outbuilding Plans & Elevations

Client SHOOTING STAR CHILDREN'S HOSPICE

Client address Christopher's Old Portsmouth Rd, Artington, Guildford, GU3 1LP

Drawn By	Designed By
LT	NB
Checked By	Approved By


Drawing No	Revision No
001	00

Compass	Date	Scale
	31-01-24	1:100
	Status:	Sheet size:
	Consultation	A3

HEAD OFFICE :  
**THE PLAN HUB**  
 Suite 6, 272 London Road,  
 Wallington, Surrey, SM6 7DJ

Phone : 0203 603 1599 E-mail : info@theplanhub.co.uk

THIS DRAWING IS A COPYRIGHT OF THE PLAN HUB AND MUST NOT BE DUPLICATED OR REPRODUCED WITHOUT PERMISSION FROM THE COMPANY.

 

1/31/2024