



**EAST ELEVATION:**  
(Scale - 1:100 @ A.3)



**NORTH ELEVATION:**  
(Scale - 1:100 @ A.3)

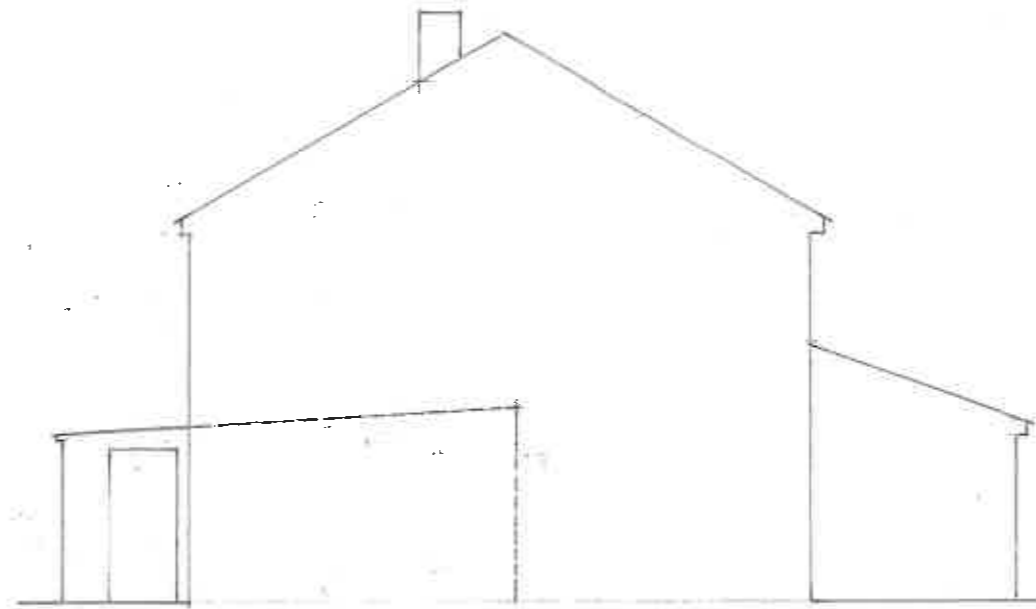

**SOUTH ELEVATION:**  
(Scale - 1:100 @ A.3)

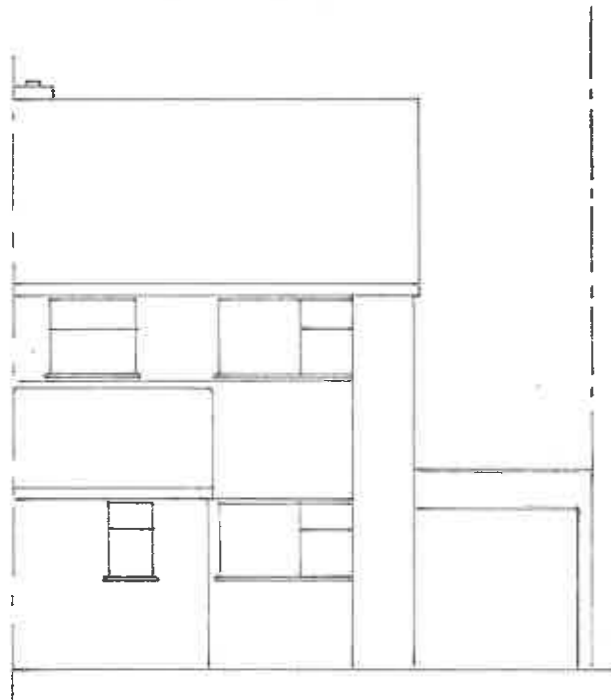

**WEST ELEVATION:**  
(Scale 1:100 @ A.3)

**ELEVATIONS:**



Single Storey Rear Extension & Two Storey Side Extension.  Existing Elevations.	Mr & Mrs. D. Cole.	32, Elmlea Road, Kings Stanley, Stonehouse, Glos, GL10 3HR.	Scale - Metric: 1:100 @ A.3
			Date: February 2024
			Drawing No: MMDC/24/003