

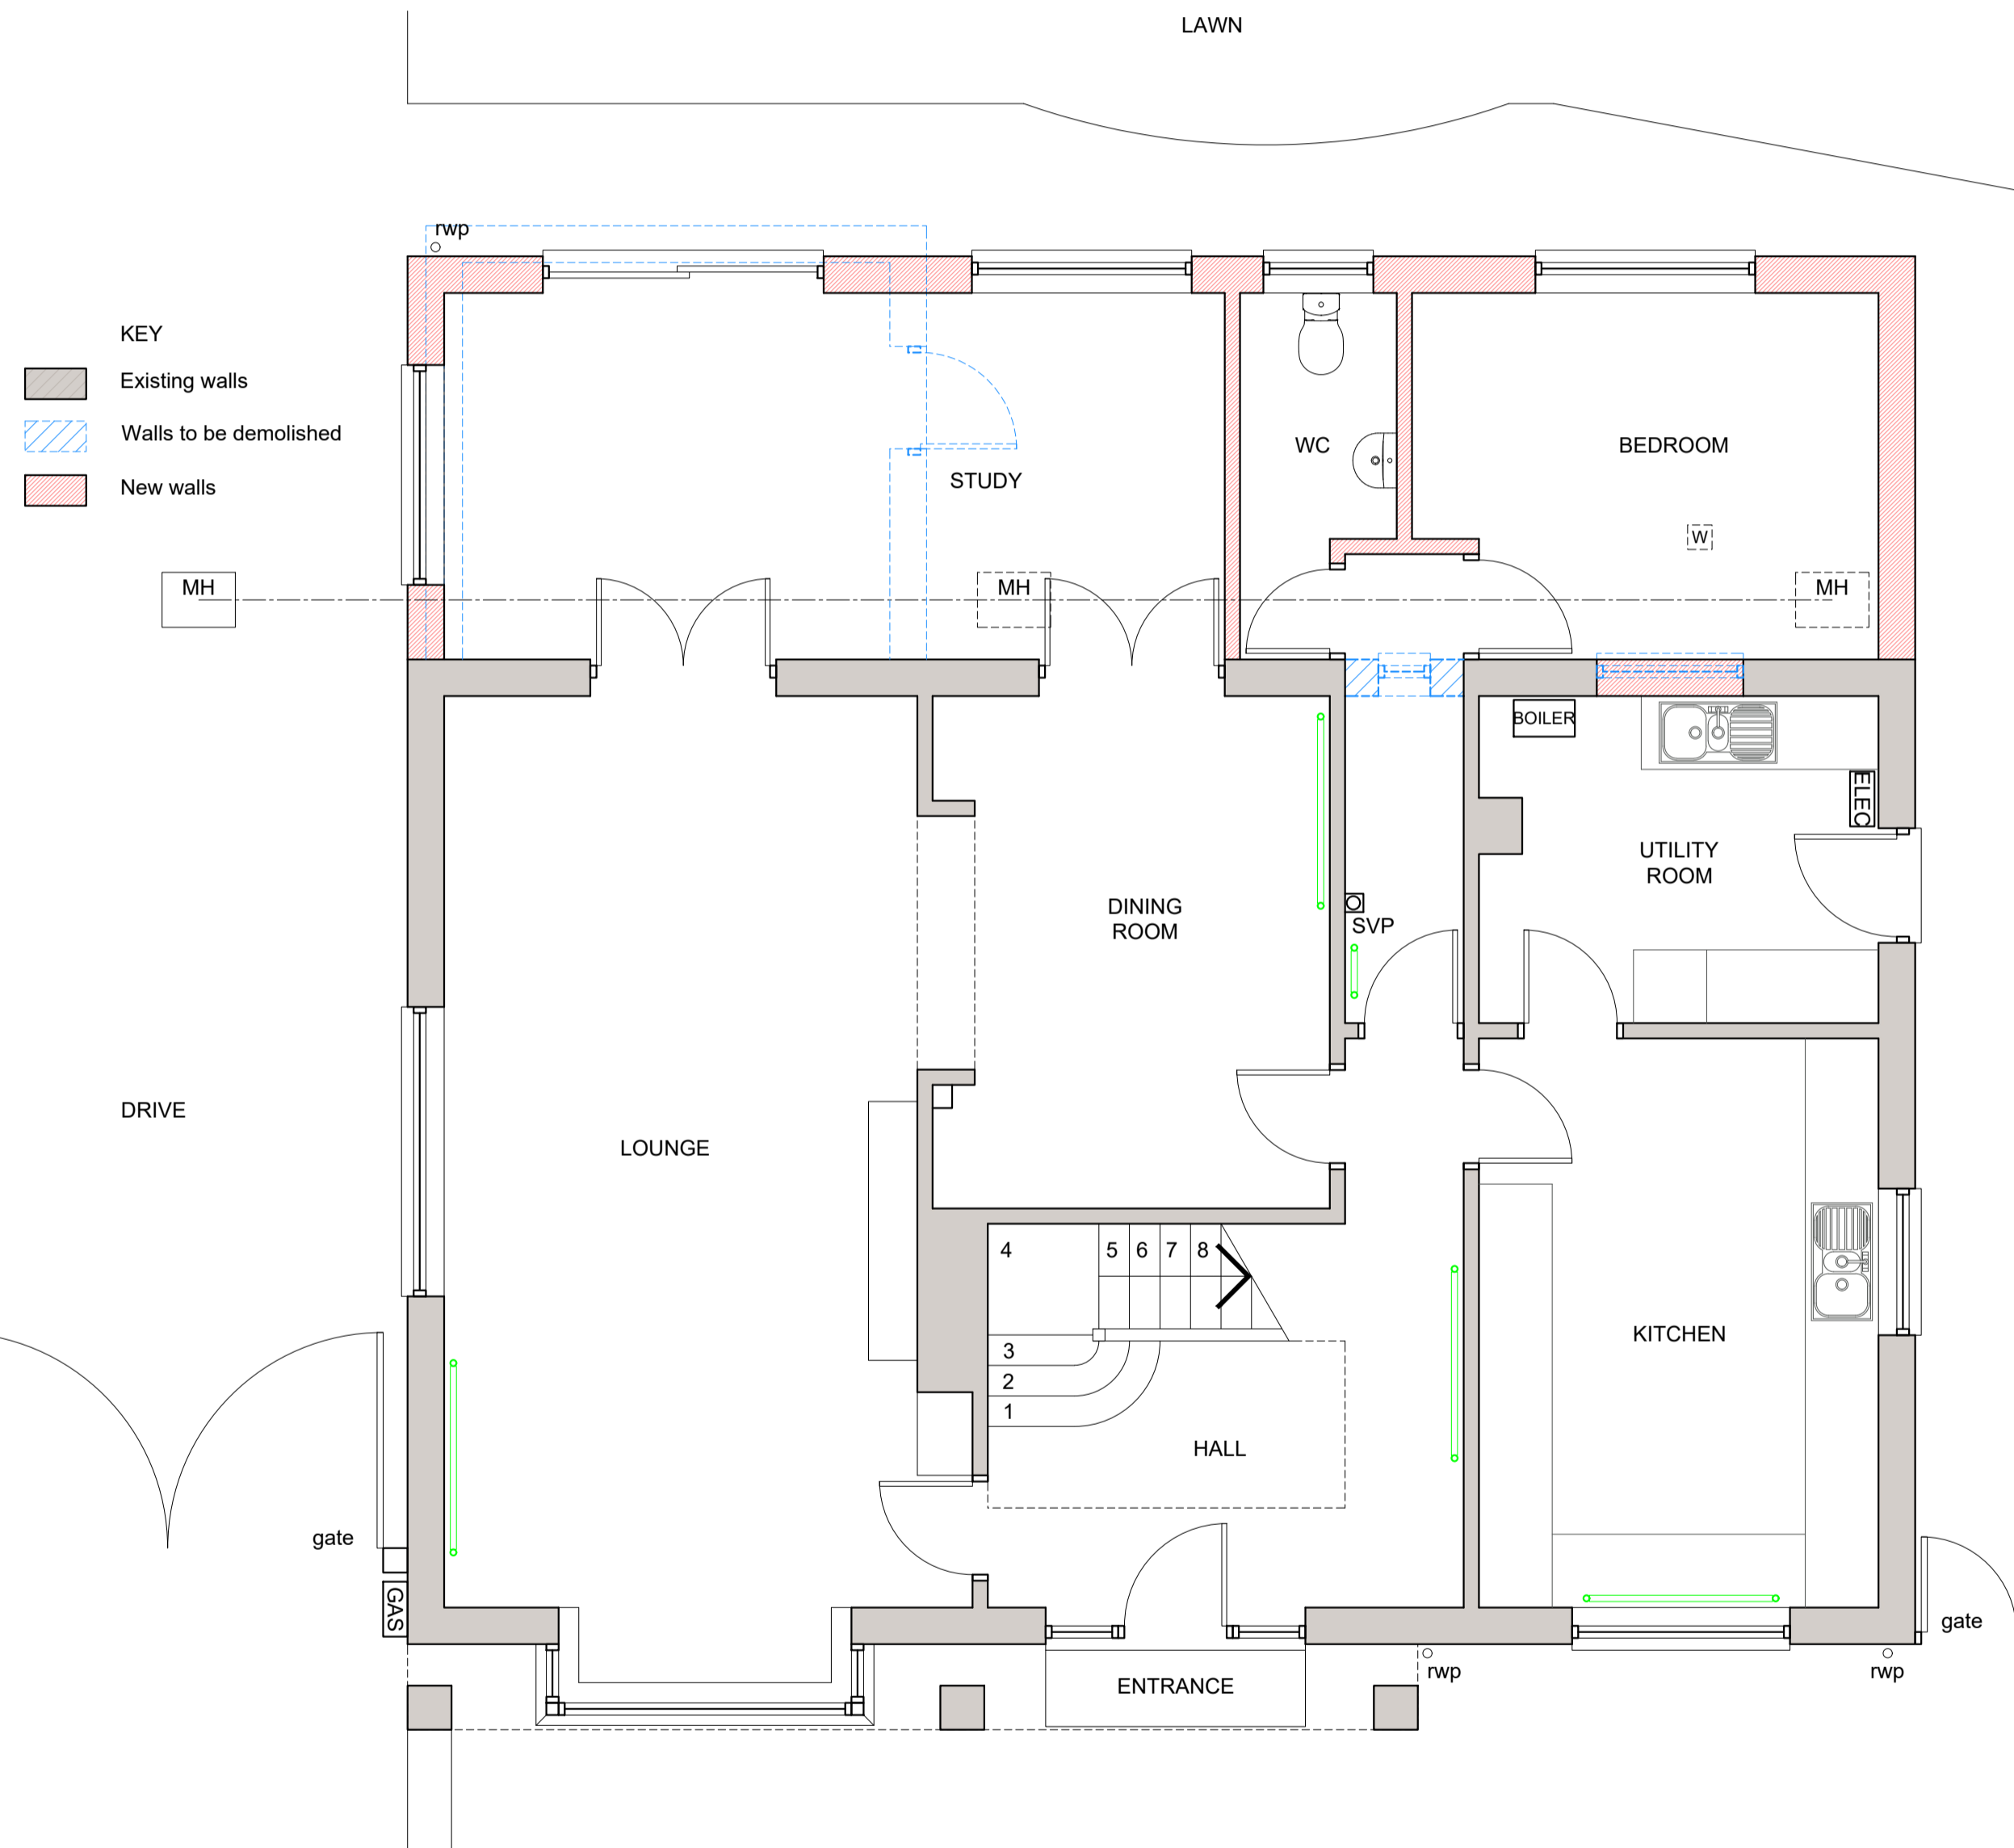
 
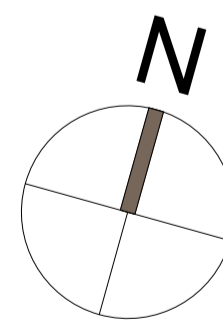


ELEVATIONS
SCALE 1:100

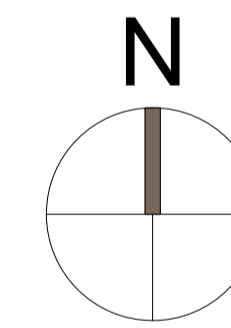

GROUND FLOOR PLAN
No.1 Mountery Rd

SITE PLAN
SCALE 1:200

 

DRAWING FOR PLANNING USE ONLY.
NOT TO BE USED FOR CONSTRUCTION.

FLOOR PLAN
SCALE 1:50



REV A : 23.02.24 : INITIAL ISSUE

Revisions

PROJECT : 1 MOUNTERY RD
WELLS
BA5 2ON
TITLE : PROPOSED FLOOR PLANS,
ELEVATIONS AND SITE PLAN

SCALE : 1:50, 1:100 & 1:200
DATE : FEB2024
STATUS : FOR PLANNING

JOB :	DWG :	REV :
2411	P-03	A

paolo bollini architects

Email : info@paolobolliniarchitects.com
Tel : 07526 420000
www.paolobolliniarchitects.com

P-03 PROPOSED FLOOR PLANS, ELEVATIONS AND SITE PLAN
SCALE 1:50, 1:100 & 1:200