





PROPOSED EAST ELEVATION  
Scale 1:100

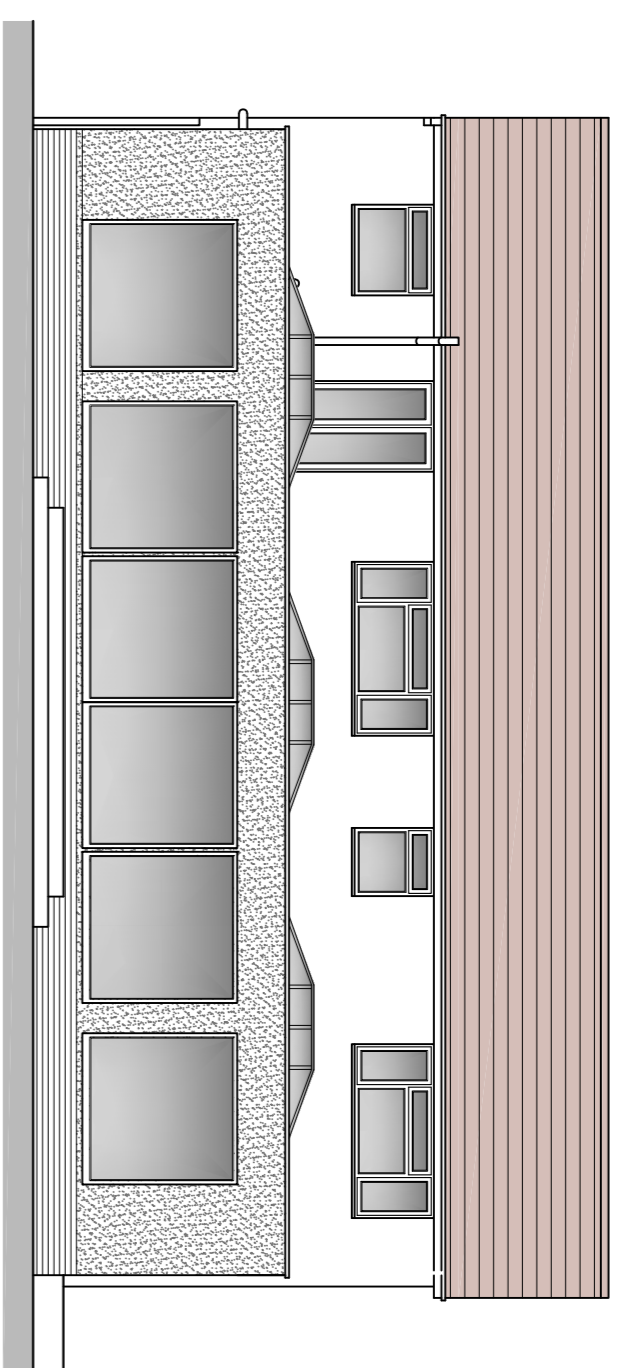



PROPOSED SOUTH ELEVATION  
Scale 1:100

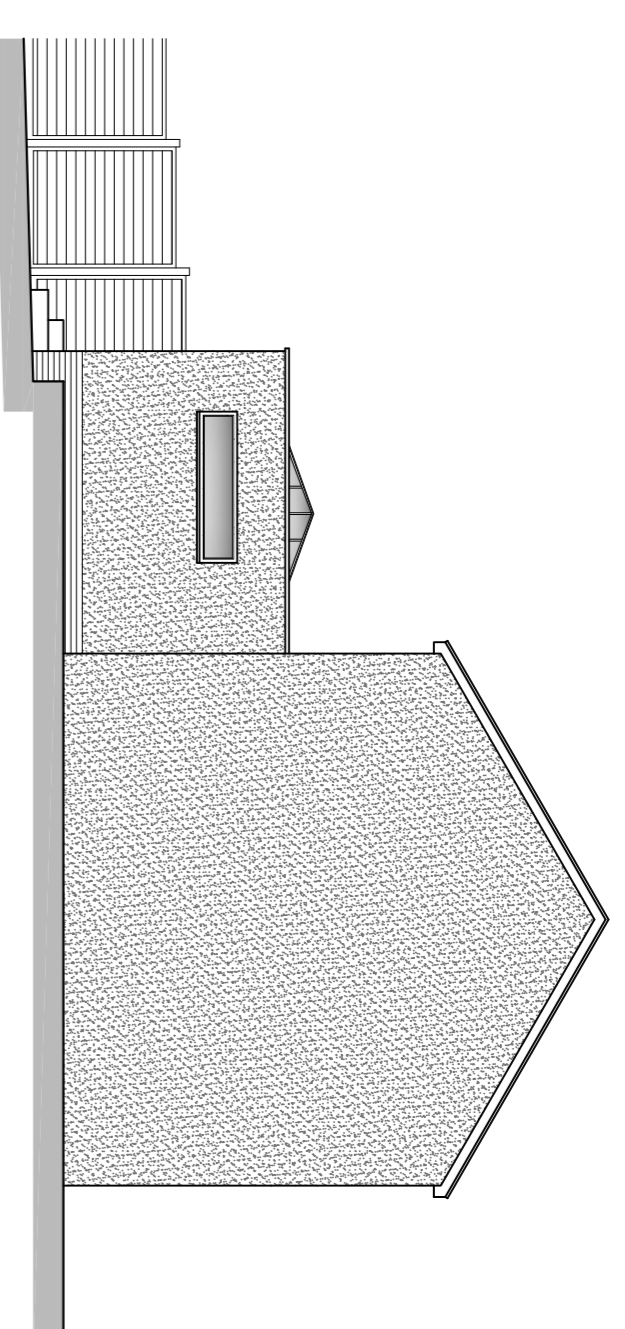


PROPOSED WEST ELEVATION  
Scale 1:100

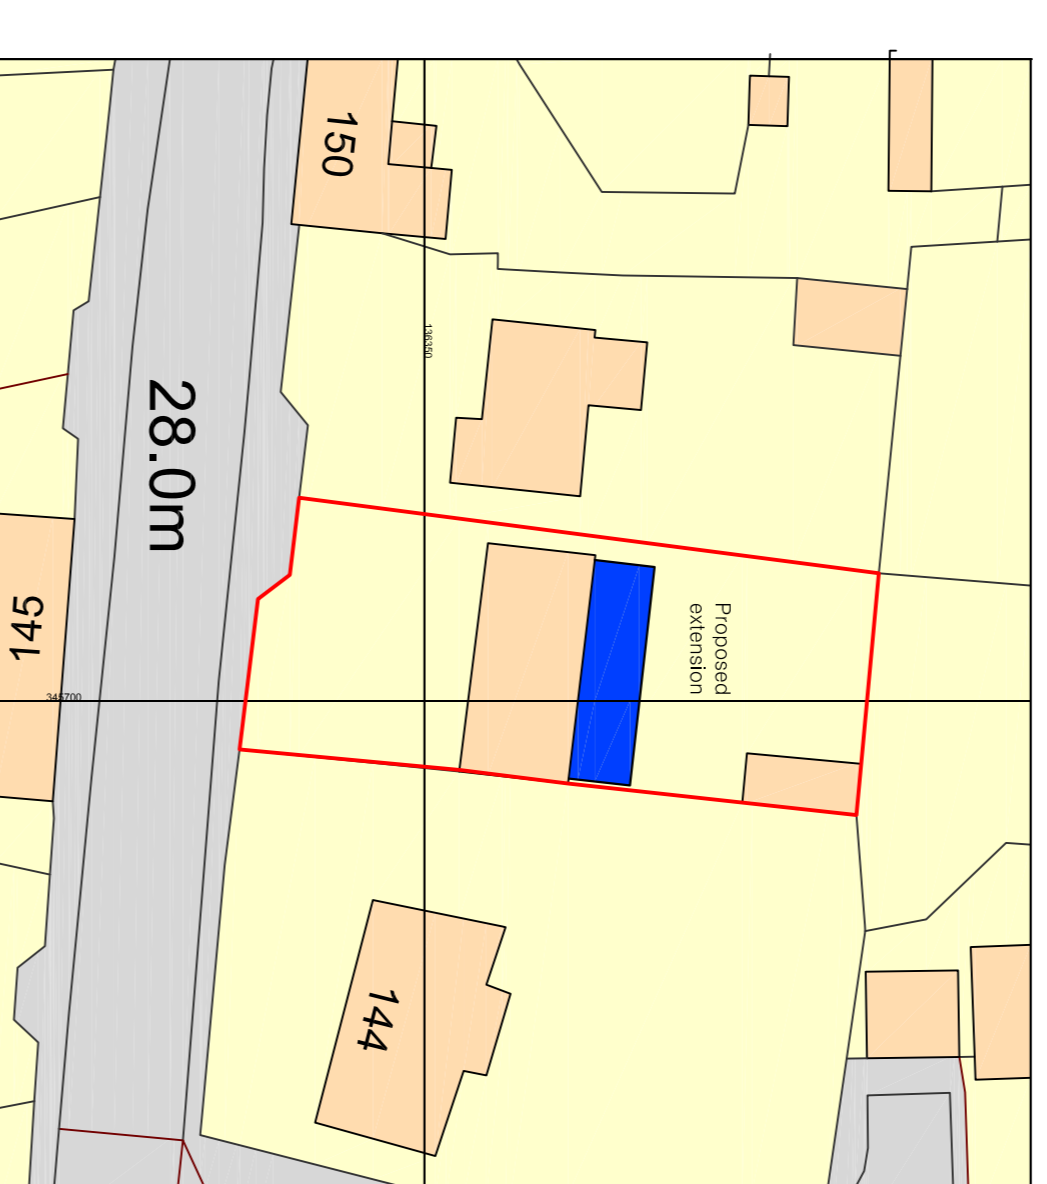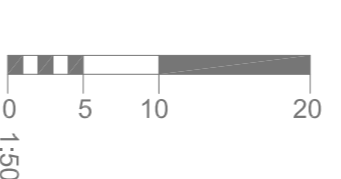

PROPOSED BLOCK PLAN  
Scale 1:500

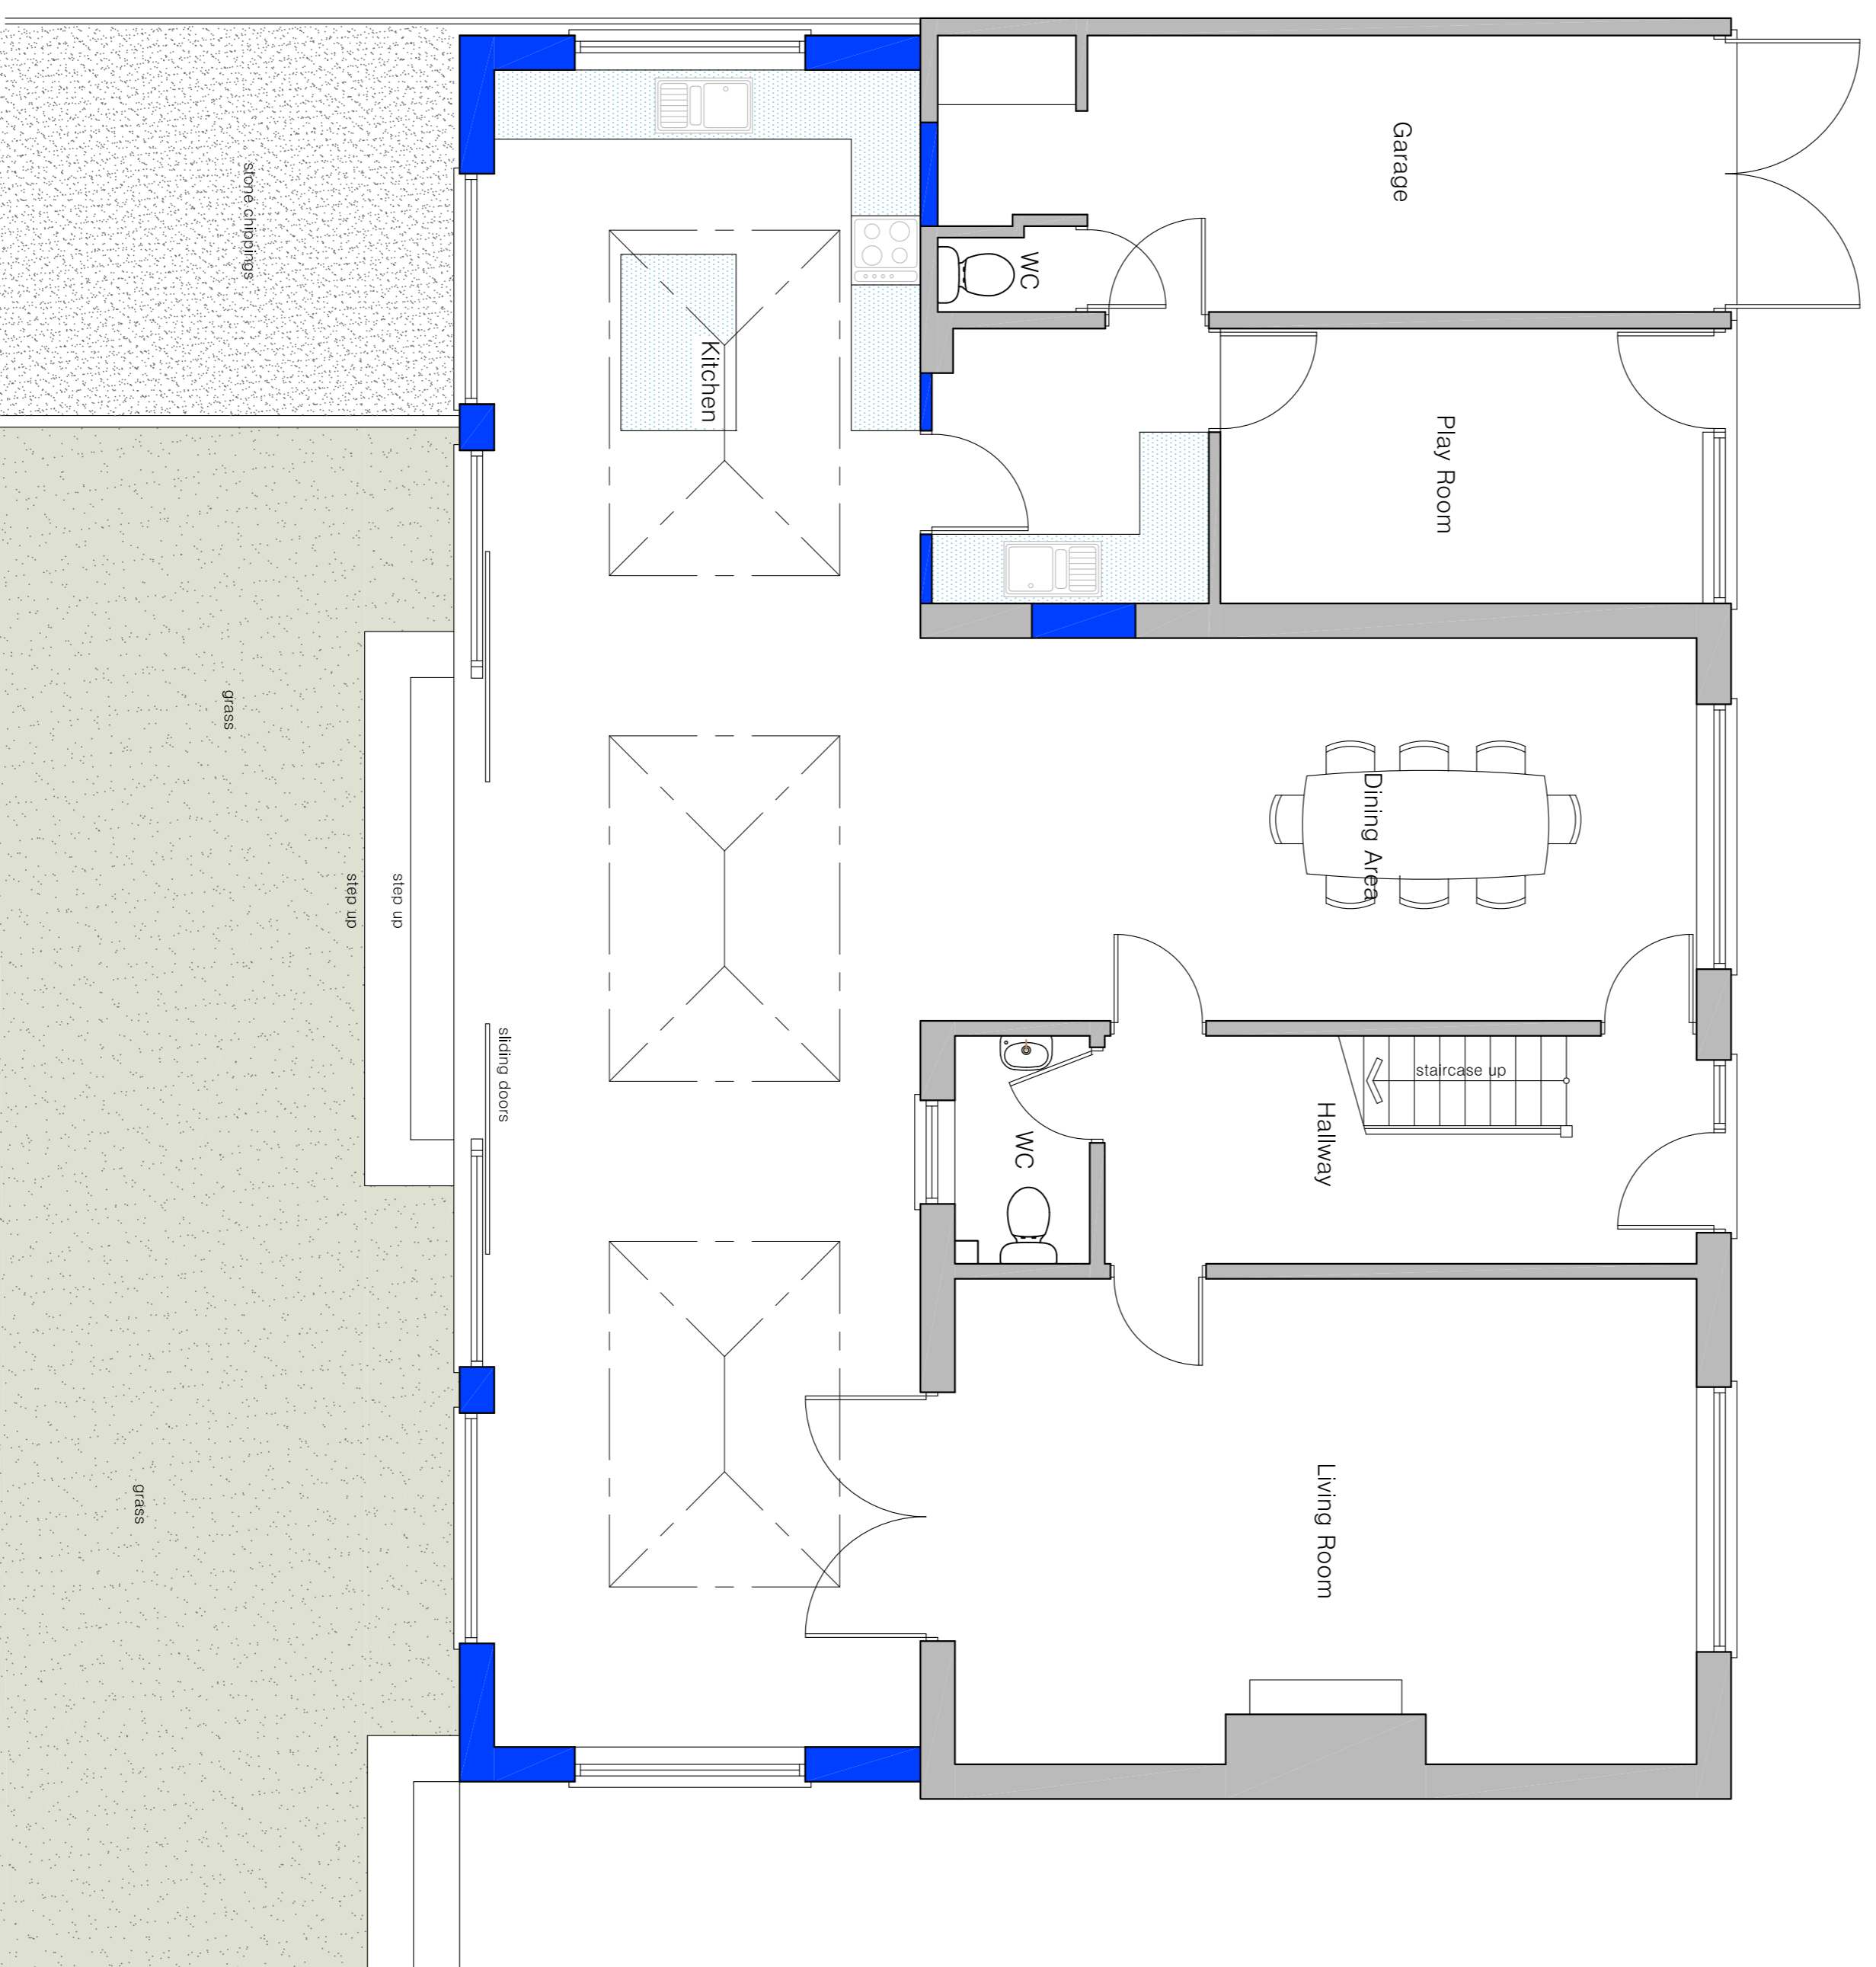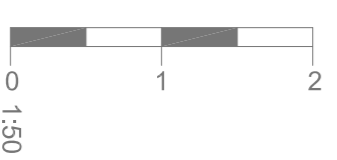

PROPOSED GROUND FLOOR PLAN  
Scale 1:50

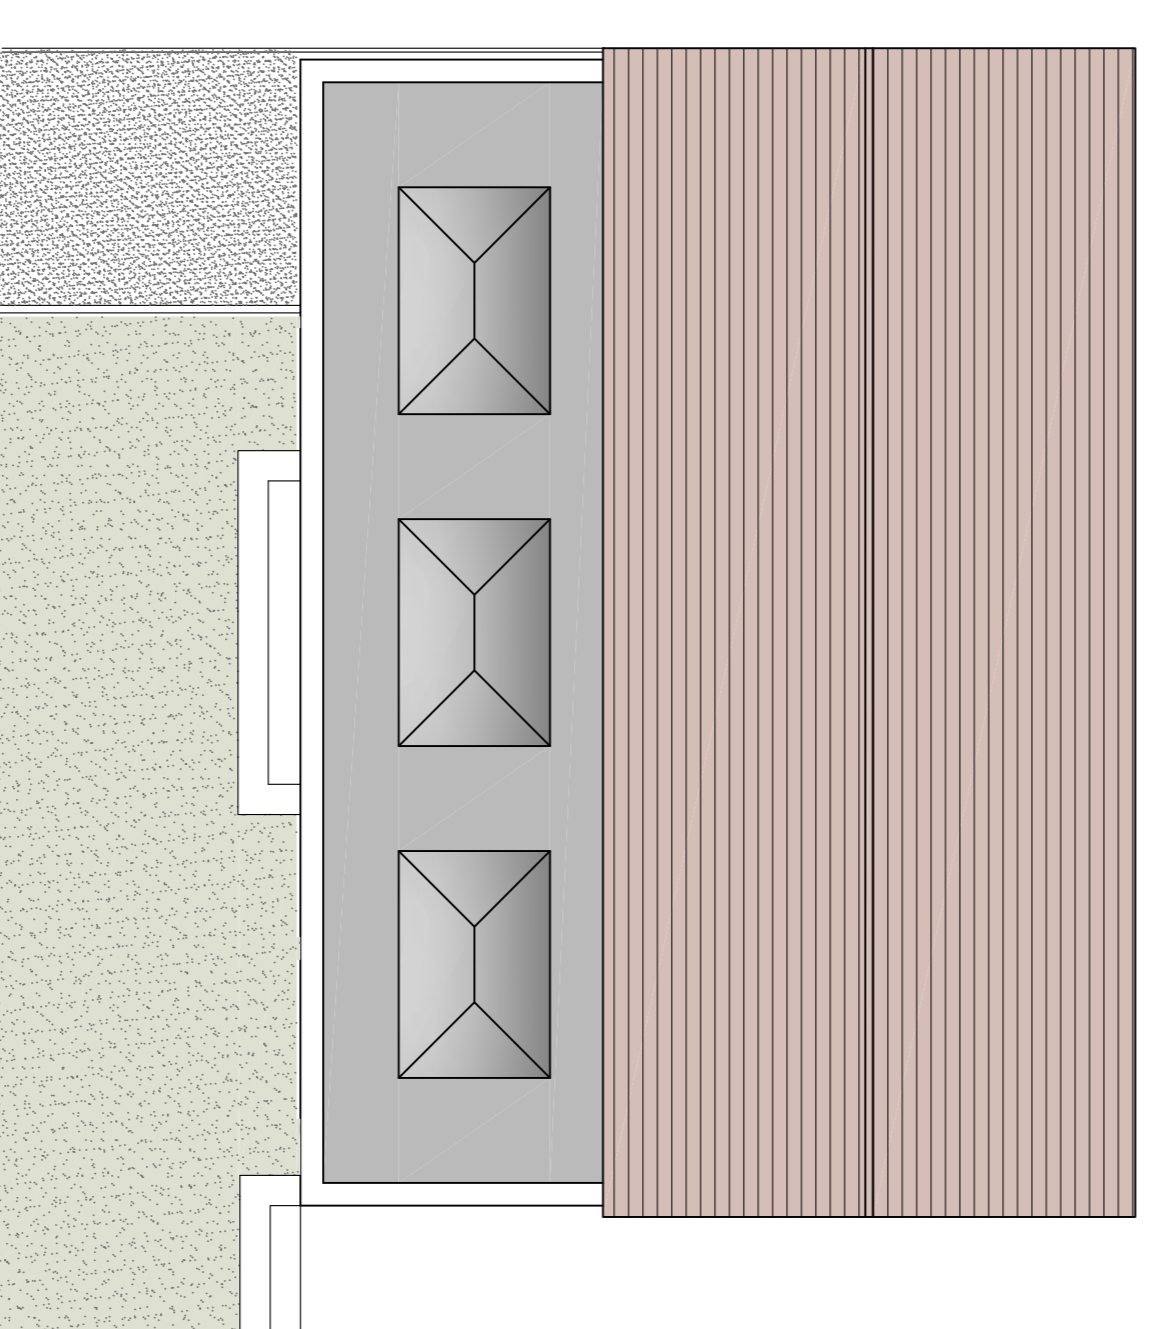

PROPOSED ROOF PLAN  
Scale 1:100

**TOR** ARCHITECTURAL  
SERVICES

CHRIS JONES ~ [chris@cajones.co.uk](mailto:chris@cajones.co.uk)  
[www.cajones.co.uk](http://www.cajones.co.uk)

Client  
Mr and Mrs Lovelridge

Project  
Proposed single storey extension to rear

Project Address  
146 High Street,  
Walton,  
BA16 9QX

Date  
January 2024  
Drawing number / Details  
002 - PROPOSED PLANS

Scale  
As Shown  
A1 Sheet

Revision