

 


Responsibility is not accepted for errors made by others in scaling from this drawing. All construction information should be taken from figured dimensions only.

A4 Original Sheet Size

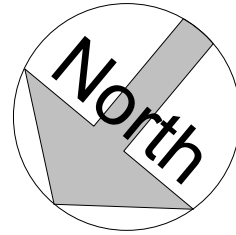

date	rev	name	chk	note
------	-----	------	-----	------

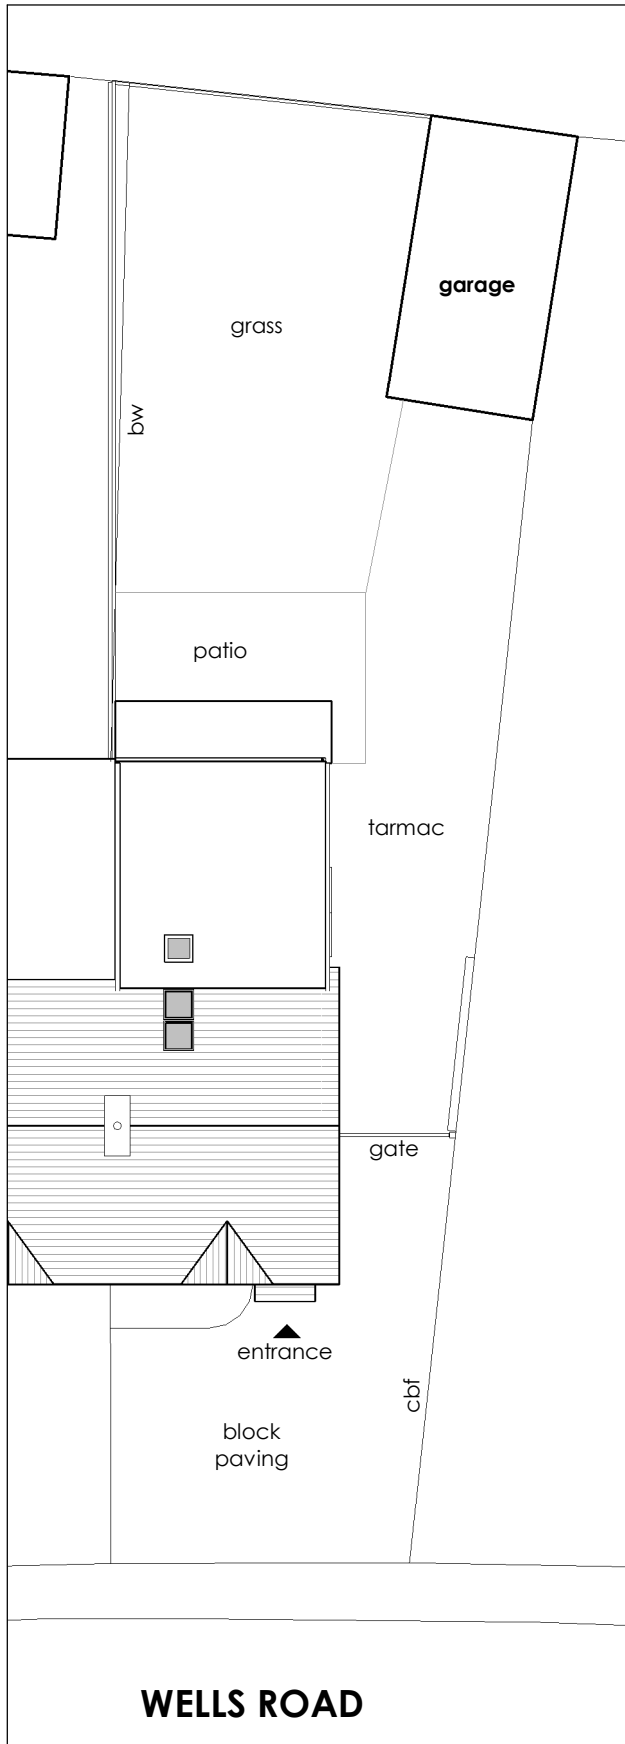

GAVIN HALL
HALL HOME DESIGN LTD
NORTON HOUSE
WELLS ROAD
CHILCOMPTON
RADSTOCK
BA3 4EX
M | 07912409255
E | GAVIN@HALLHOMEDSIGN.CO.UK

Proposed Two Storey Rear Extension

Mr Packer & Ms Schuster, 33 Wells Rd,
Chilcompton, Radstock BA3 4EX

DRAWING TITLE
Proposed Site Plan

DATE	SCALE	DRAWN	CHK
02/2024	1 : 200	GH	-

DRAWING NUMBER	REV.
369 PL_04	-