




GD01 ELEVATION
scale @ 1:20

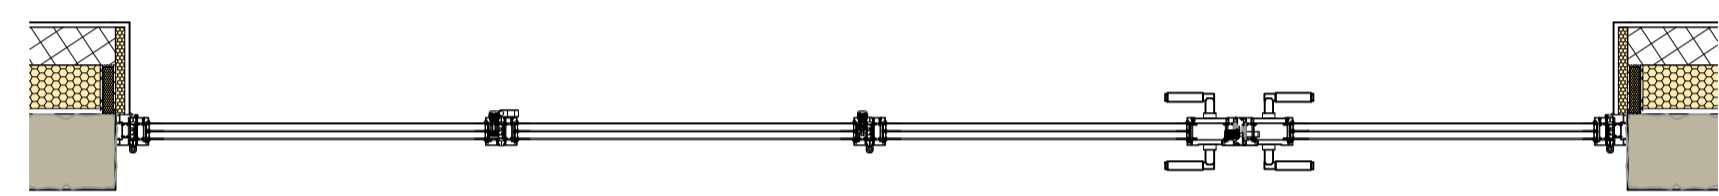


GD01 PLAN
scale @ 1:20

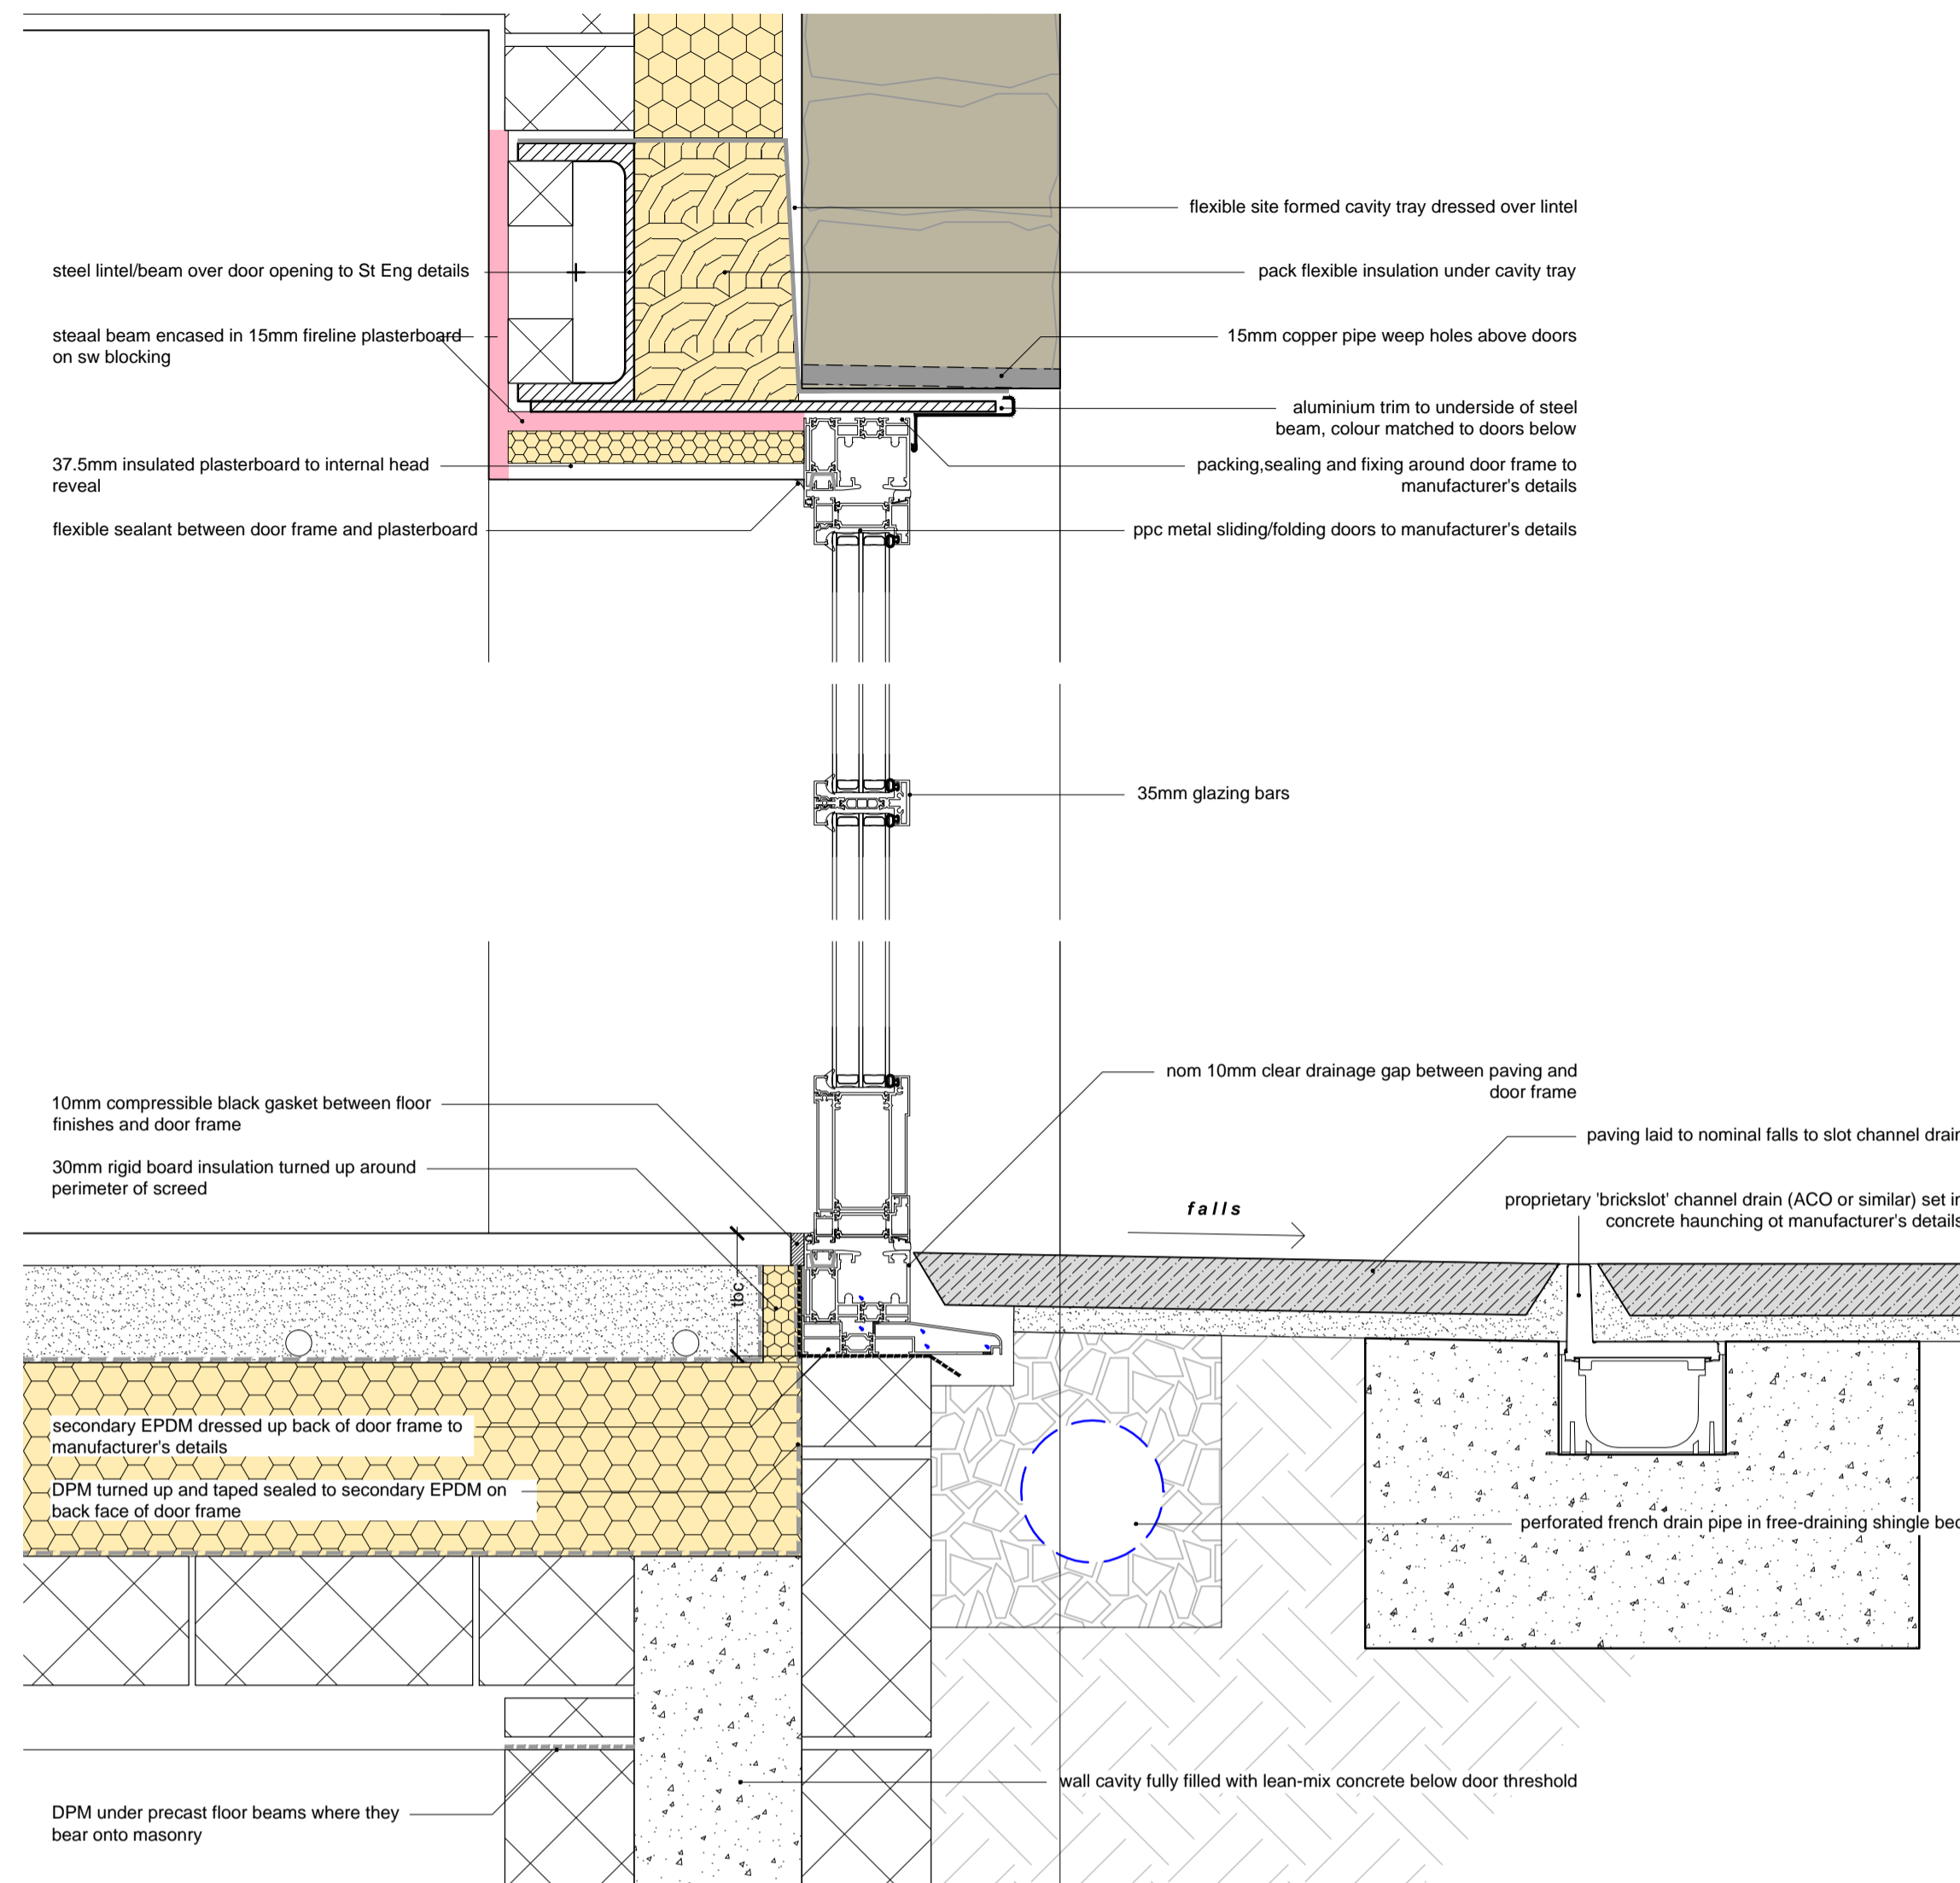


GD01 HEAD & SILL
scale @ 1:5

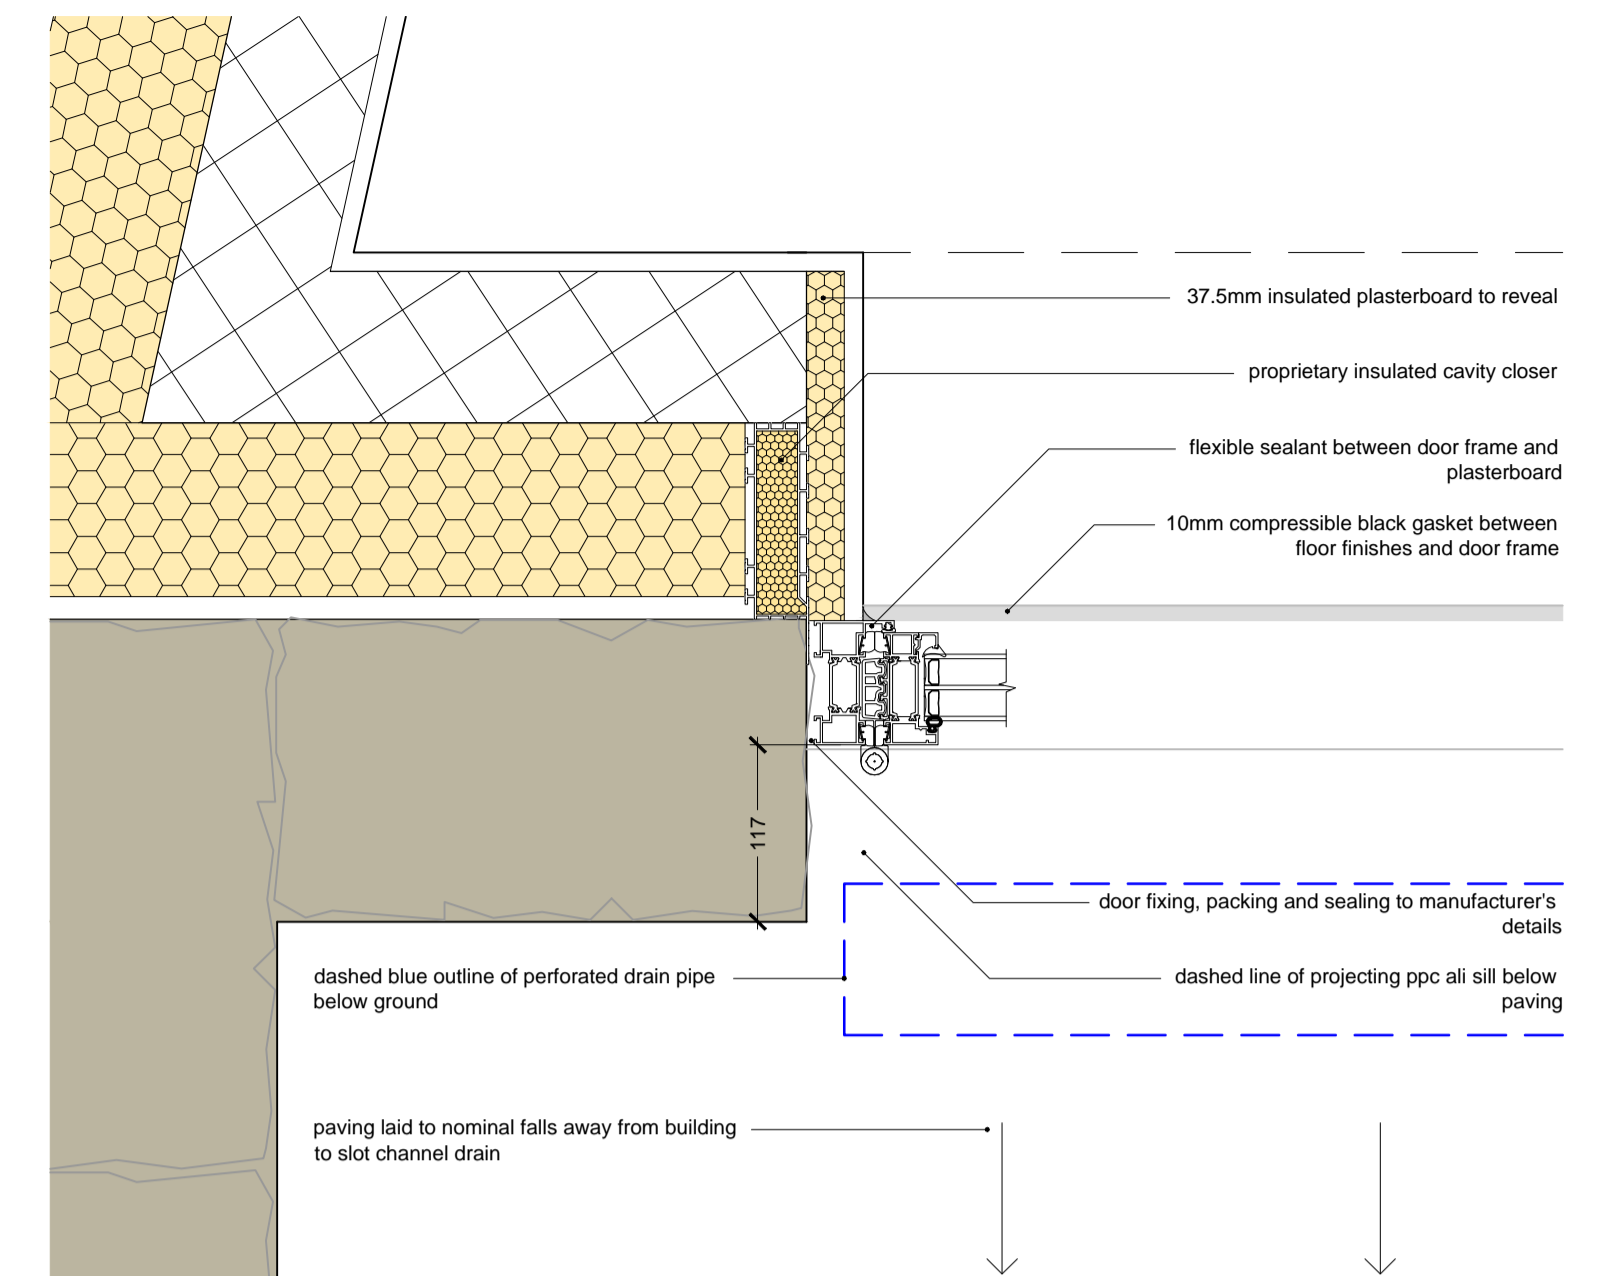


GD01 JAMB
scale @ 1:5

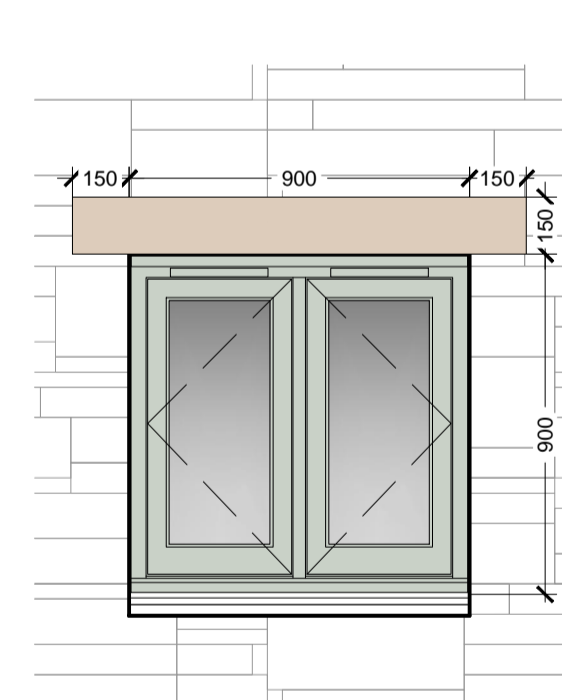


GW01 ELEVATION
scale @ 1:20

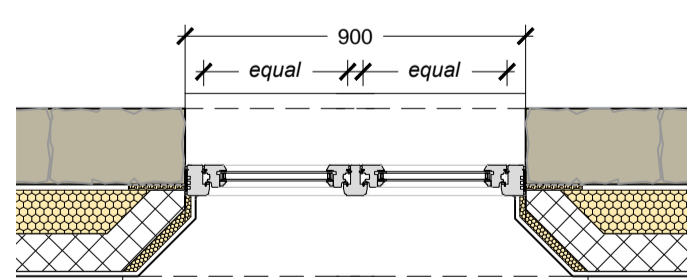

GW01 PLAN
scale @ 1:20

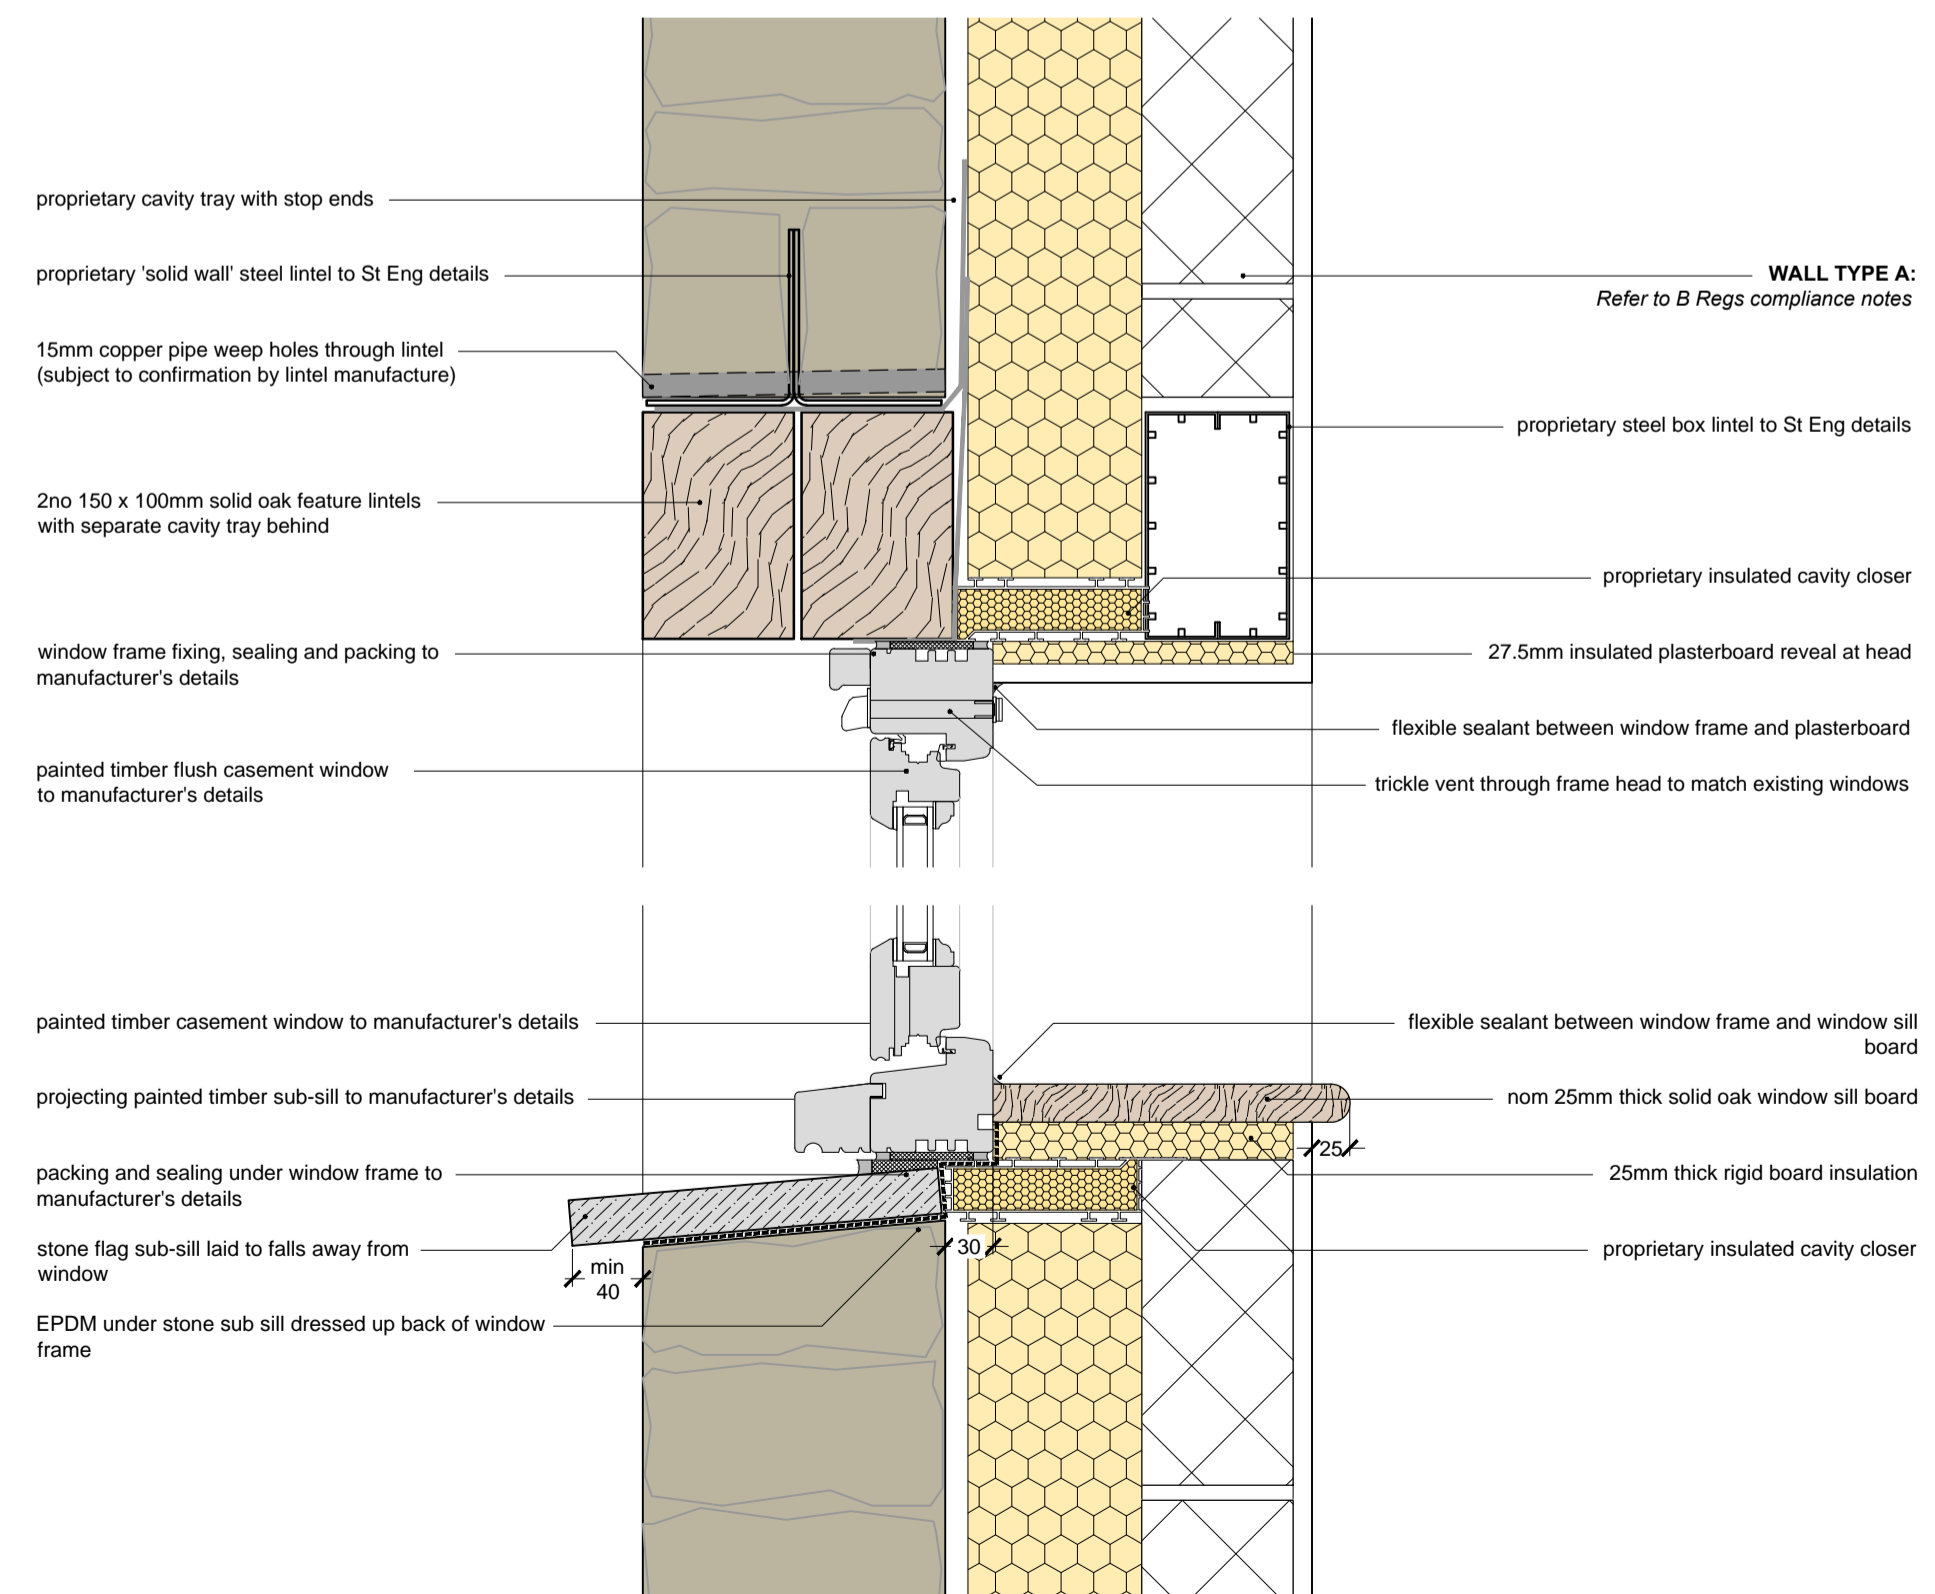


GW01 HEAD & SILL
scale @ 1:5

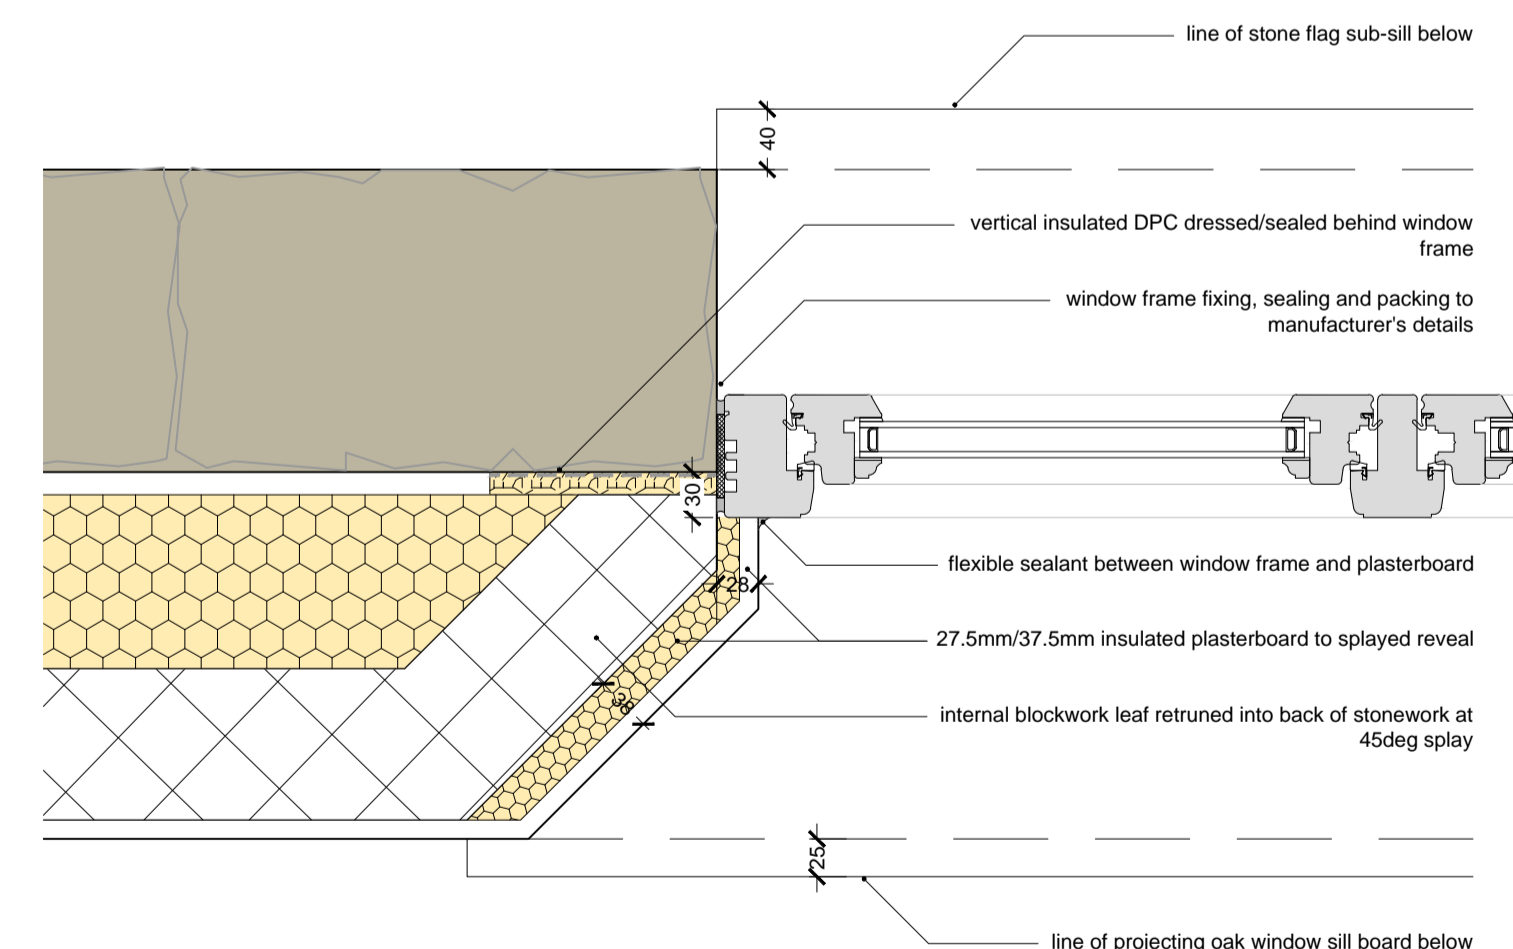

GW01 JAMB
scale @ 1:5

NOTE: EXTERNAL WINDOWS & DOORS COLOUR PALE GREEN TO MATCH EXISTING EXTERNAL JOINERY

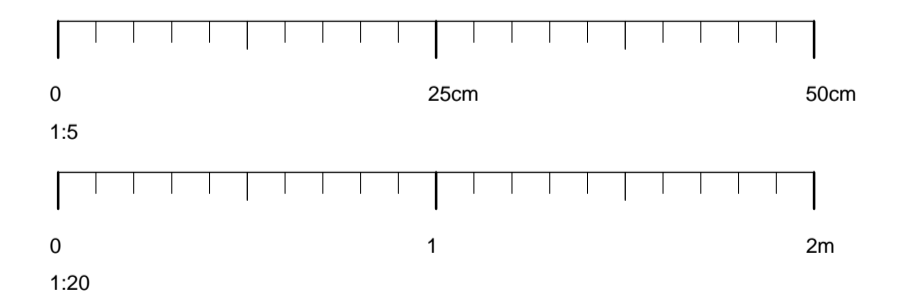

WOODFIELD BRADY
architects









Client / Project: Mr & Mrs P Anderson
Project Address: Gables Cottage, Hackers Lane, Churchill, Chipping Norton, OX7 6NL

Drawing Title: **JOINERY DETAILS - EXTENSION**




Date	Drawn	Scale / Page	Drawing no.	Rev.
FEB '24	JDC	1:5, 1:20 @ A1	23105.300	

arlington house . arlington grange . curridge road . west berkshire . rg18 9ab
t 01635 247 100 f 01635 247 070 e mail@woodfieldbrady.co.uk www.woodfieldbrady.co.uk

All dimensions to be checked on site prior to construction. Do not scale except for planning purposes. Any discrepancy between this drawing and other information to be referred to the architects. **CONSTRUCTION**

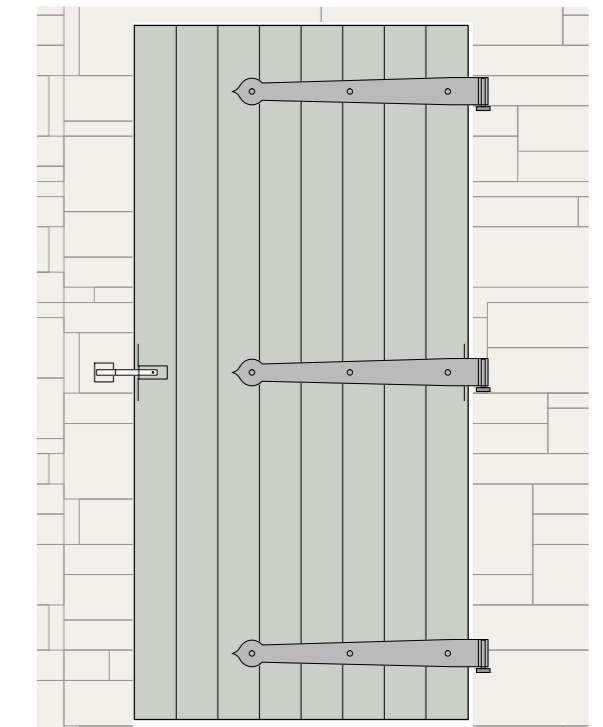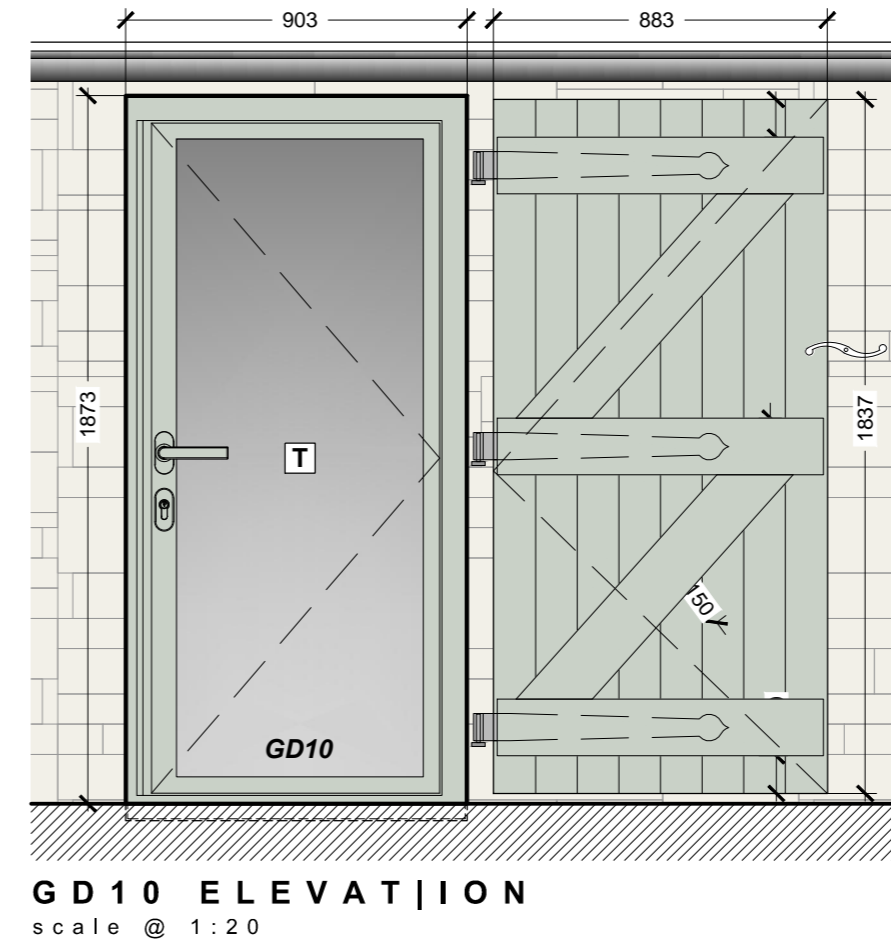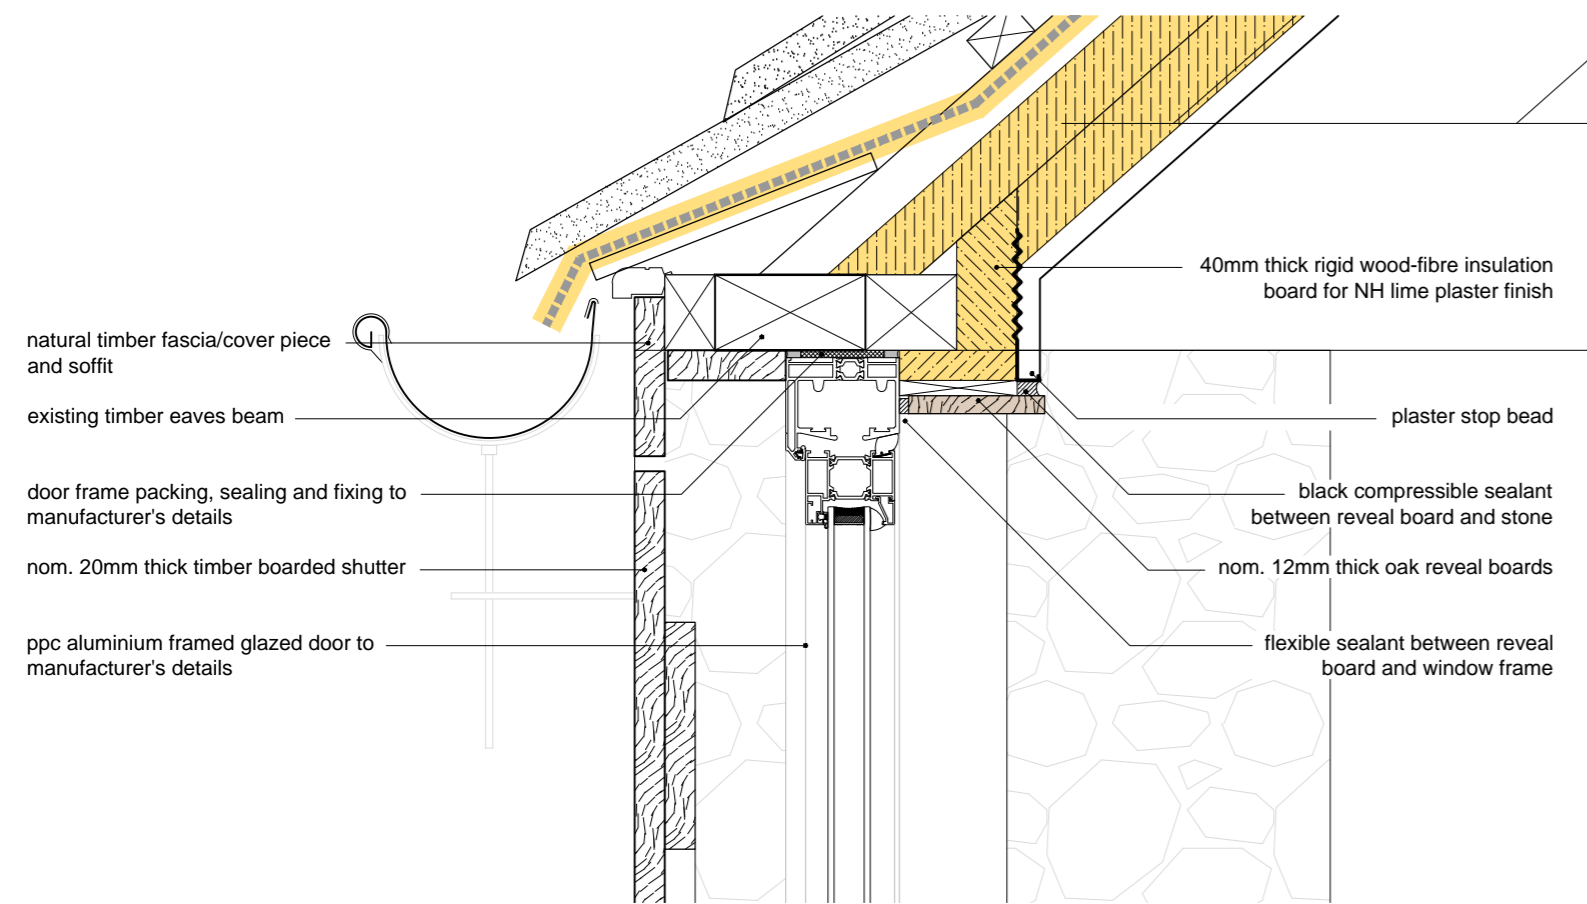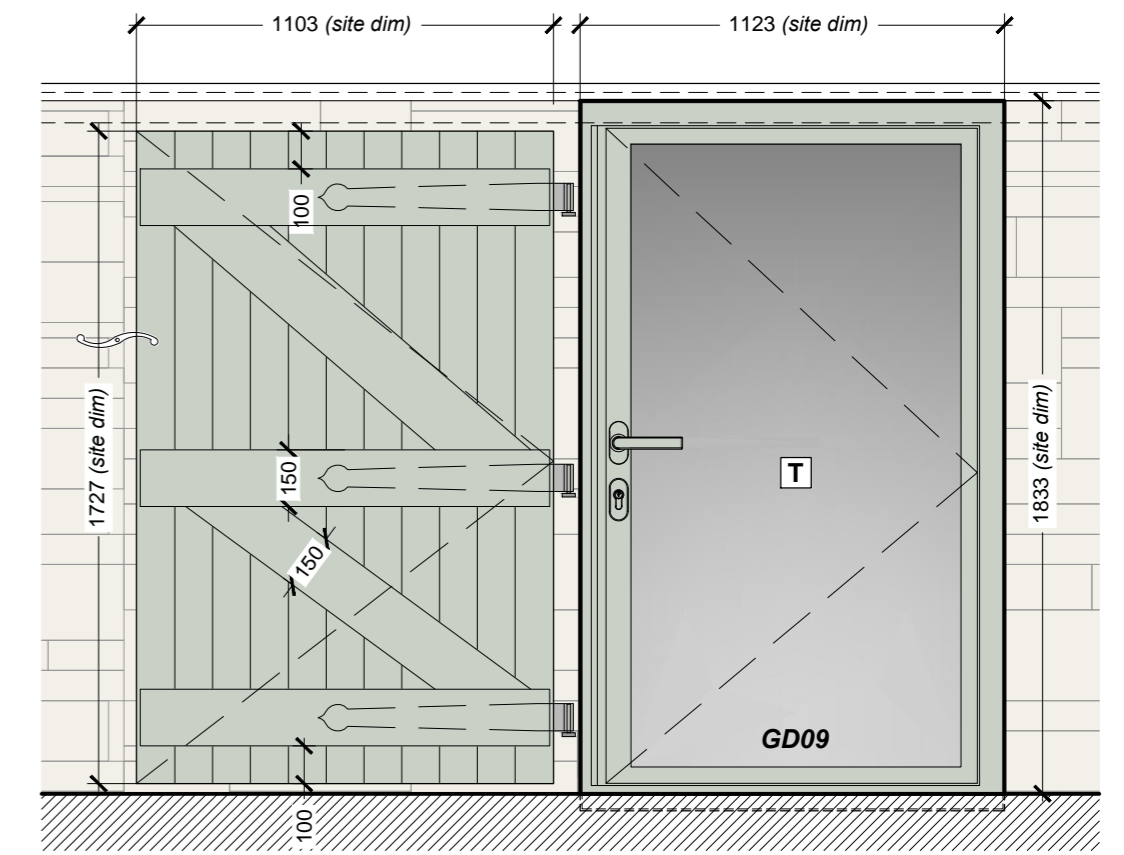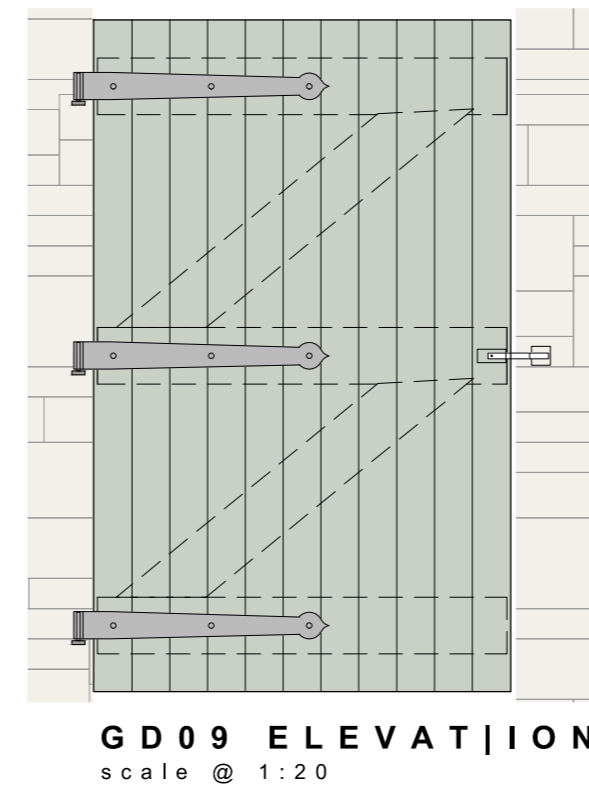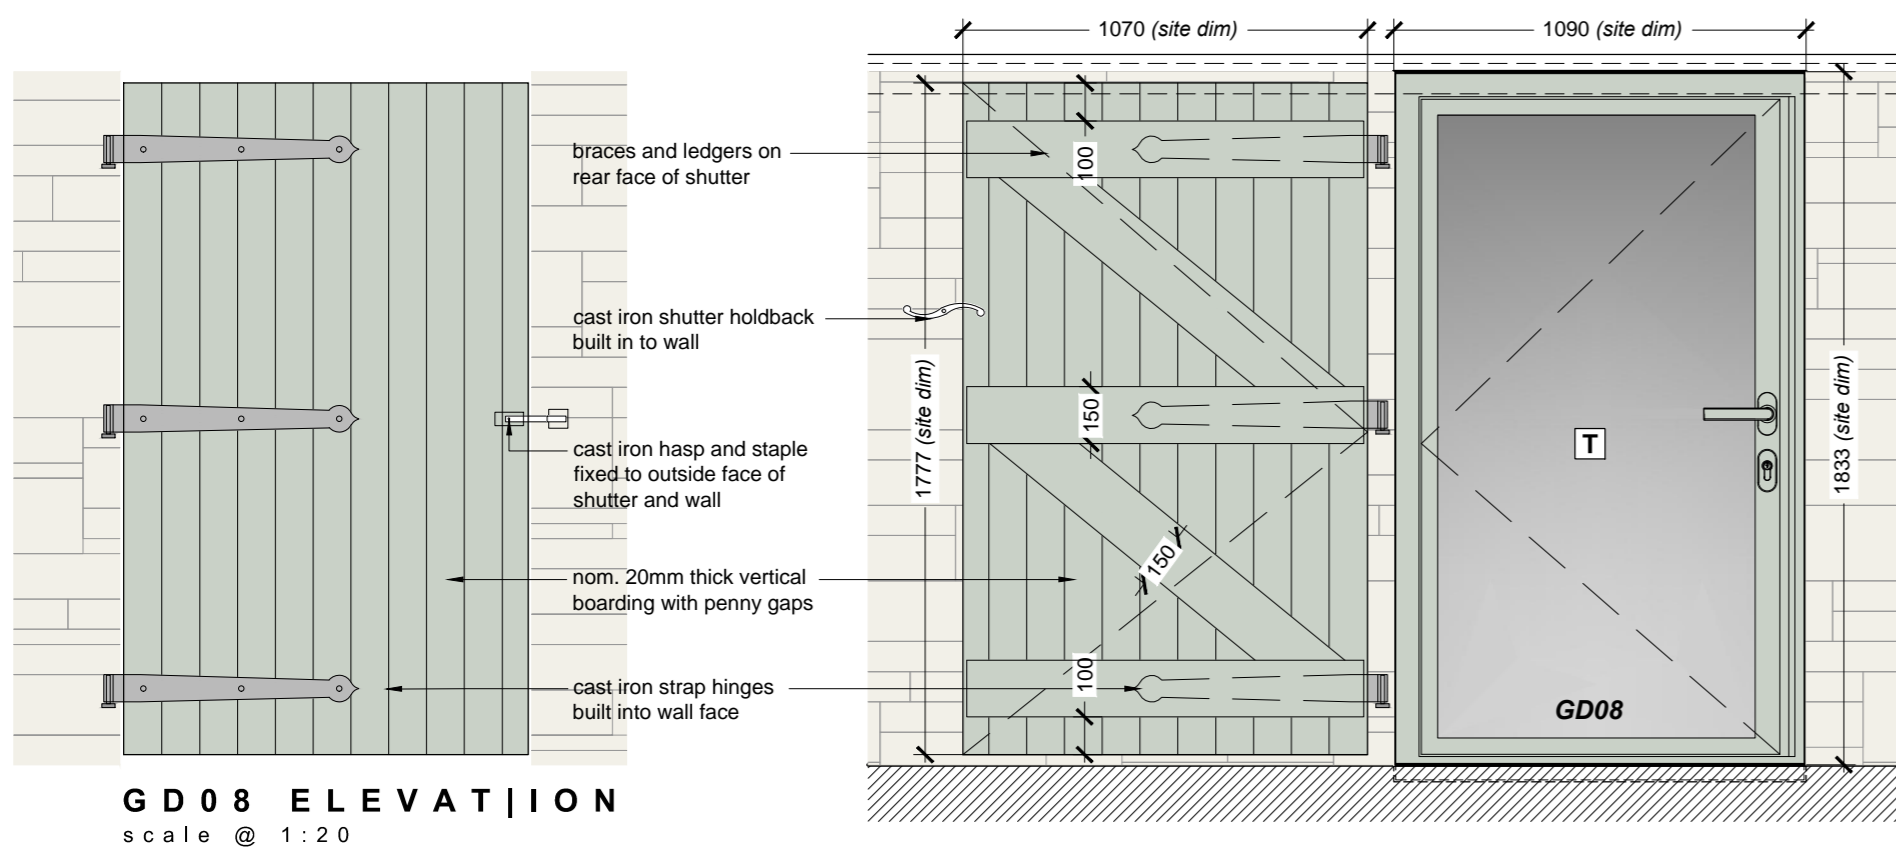

NOTE: EXTERNAL WINDOWS & DOORS COLOUR PALE GREEN TO MATCH EXISTING EXTERNAL JOINERY

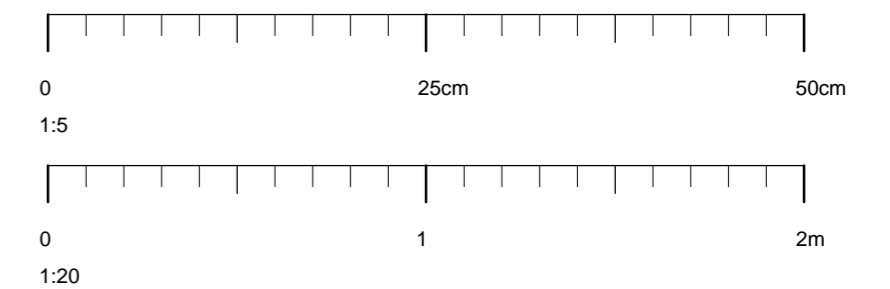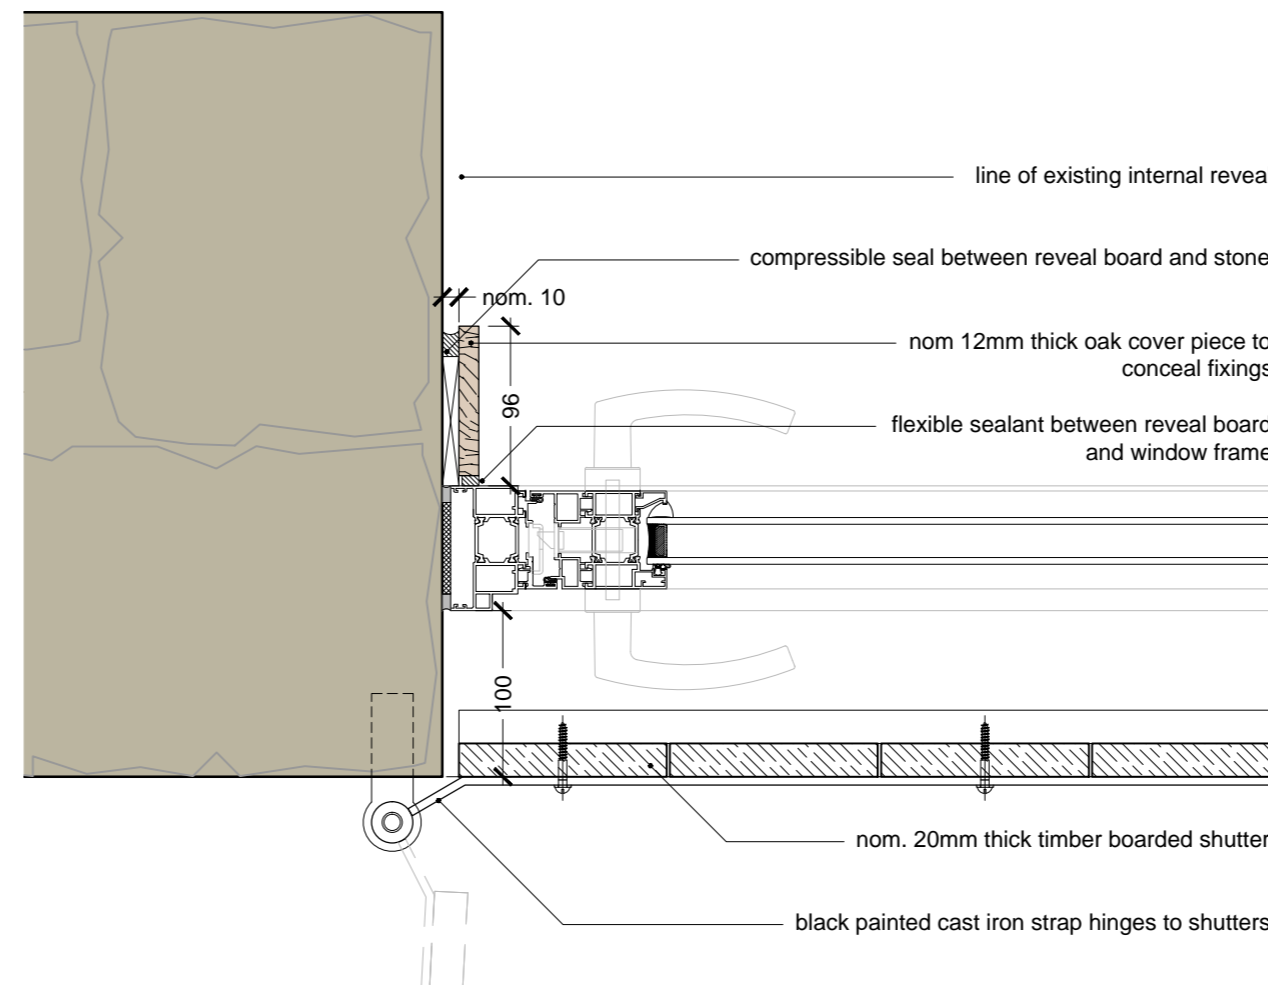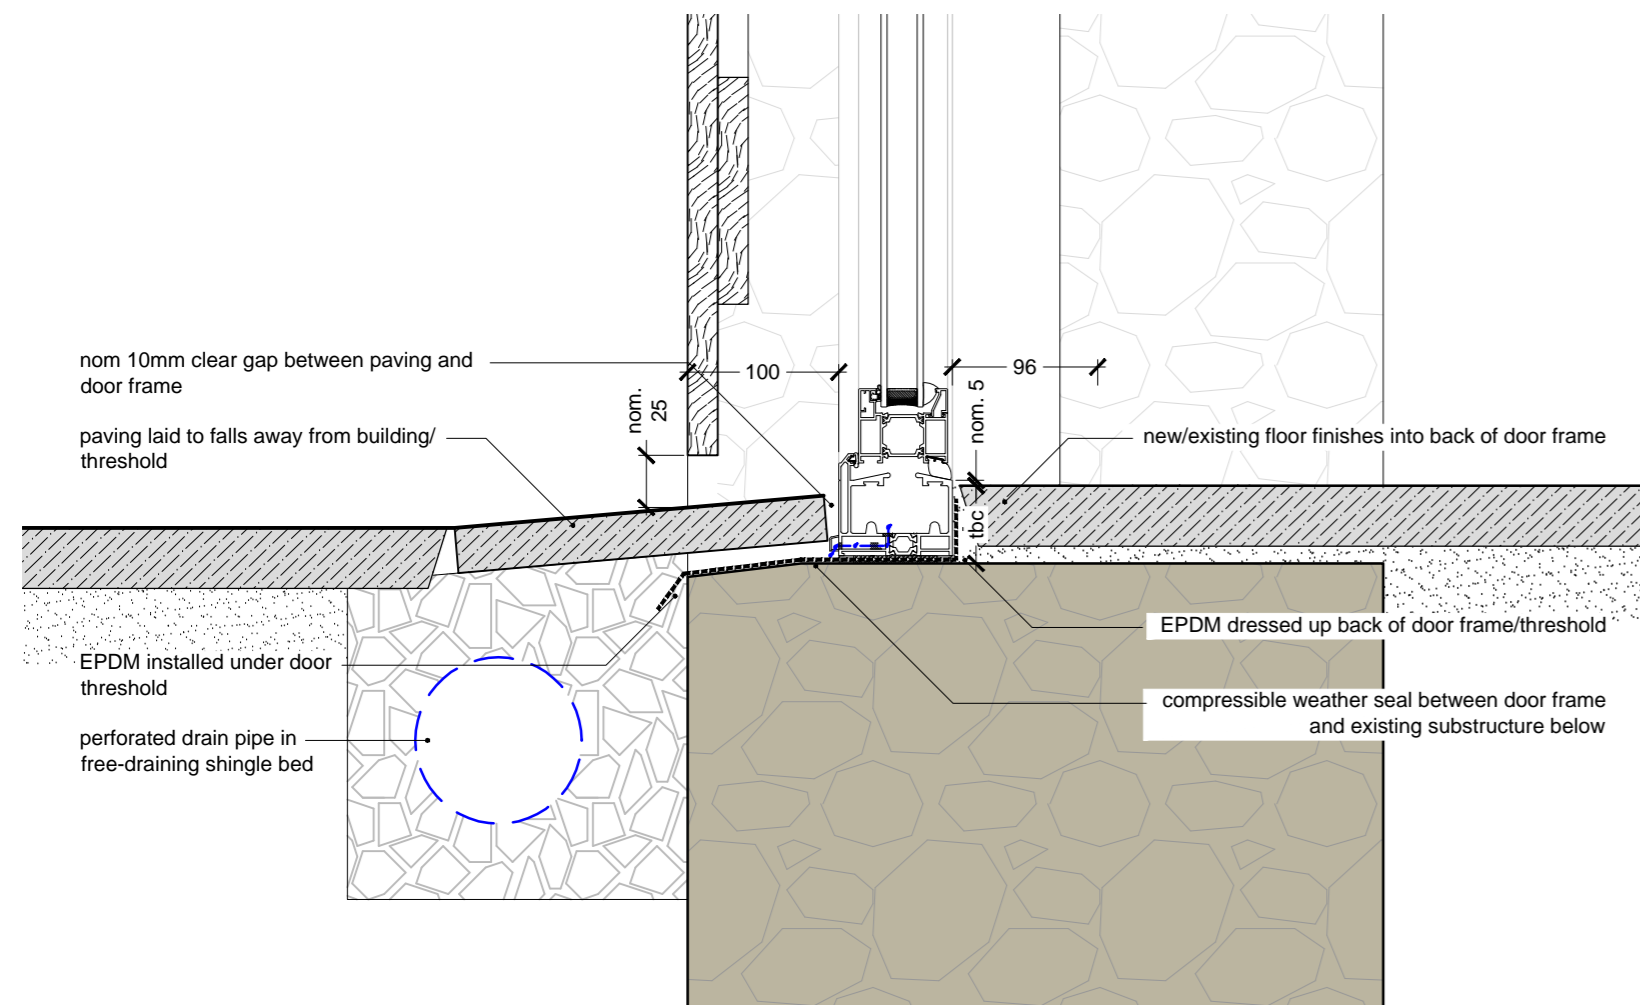

WOODFIELD BRADY
architects



Client / Project
Mr & Mrs P Anderson
EXTENSION TO DWELLING


Project Address
Gables Cottage
Hackers Lane, Churchill
Chipping Norton, OX 7 6NL

Drawing Title
JOINERY DETAILS - OUTBUILDINGS


Date	Drawn	Scale / Page	Drawing ref.	Rev.
FEB '24	JDC	1:5, 1:20 @ A2	23105.301	

arlington house . arlington grange . curridge road . west berkshire . rg18 9ab
t 01635 247 100 f 01635 247 070 e mail@woodfieldbrady.co.uk www.woodfieldbrady.co.uk


All dimensions to be checked on site prior to construction. Do not scale except for planning purposes. Any discrepancy between this drawing and other information to be referred to the architects. **CONSTRUCTION**

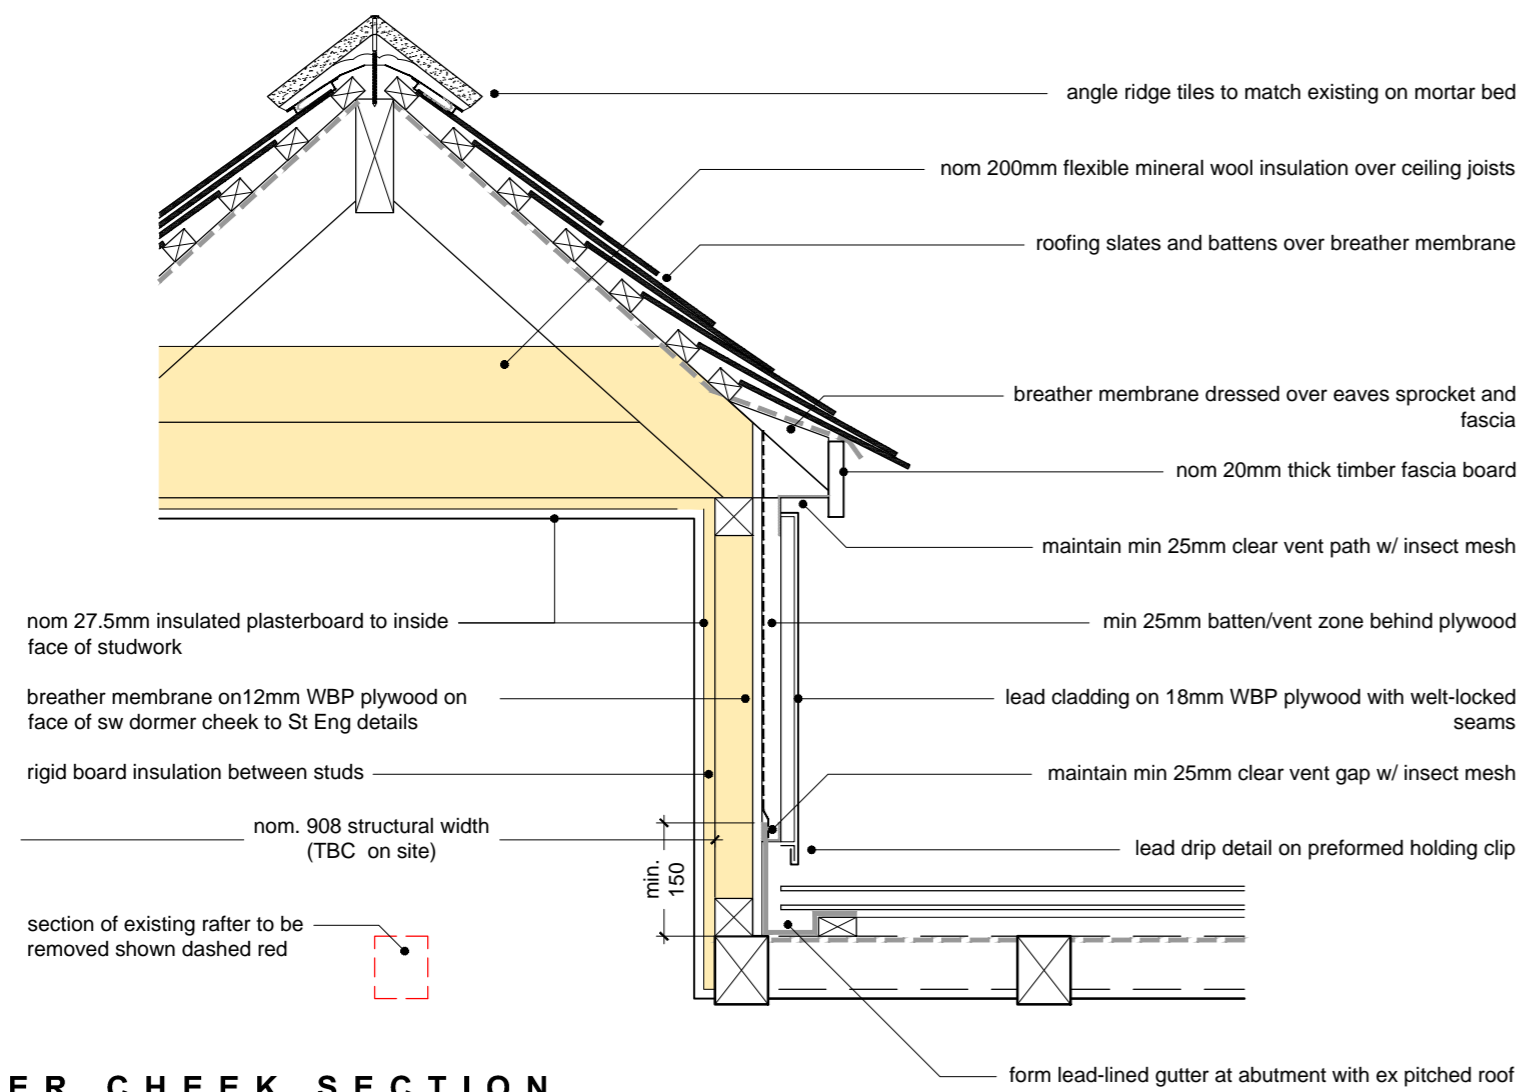


DORMER CHEEK SECTION
scale @ 1:10

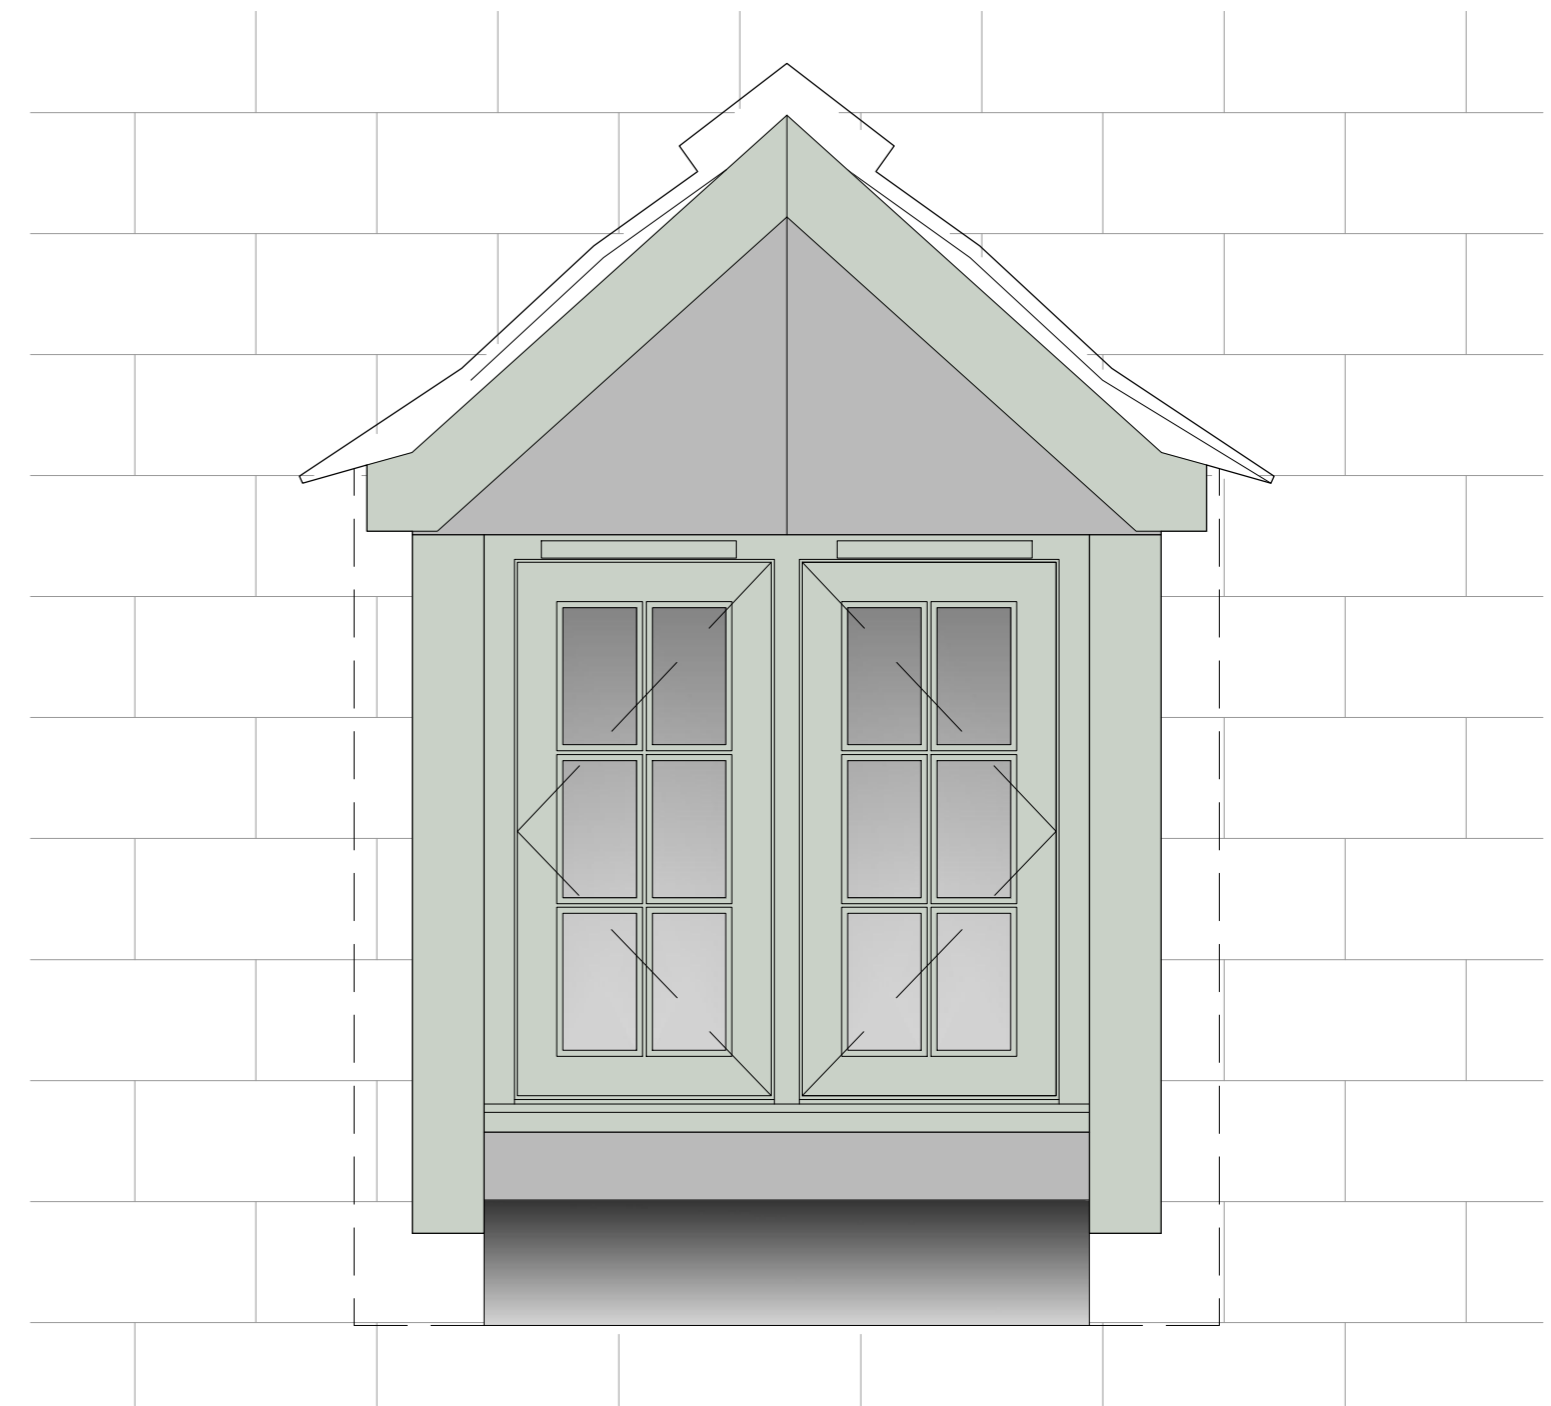

DORMER FRONT ELEVATION
scale @ 1:10

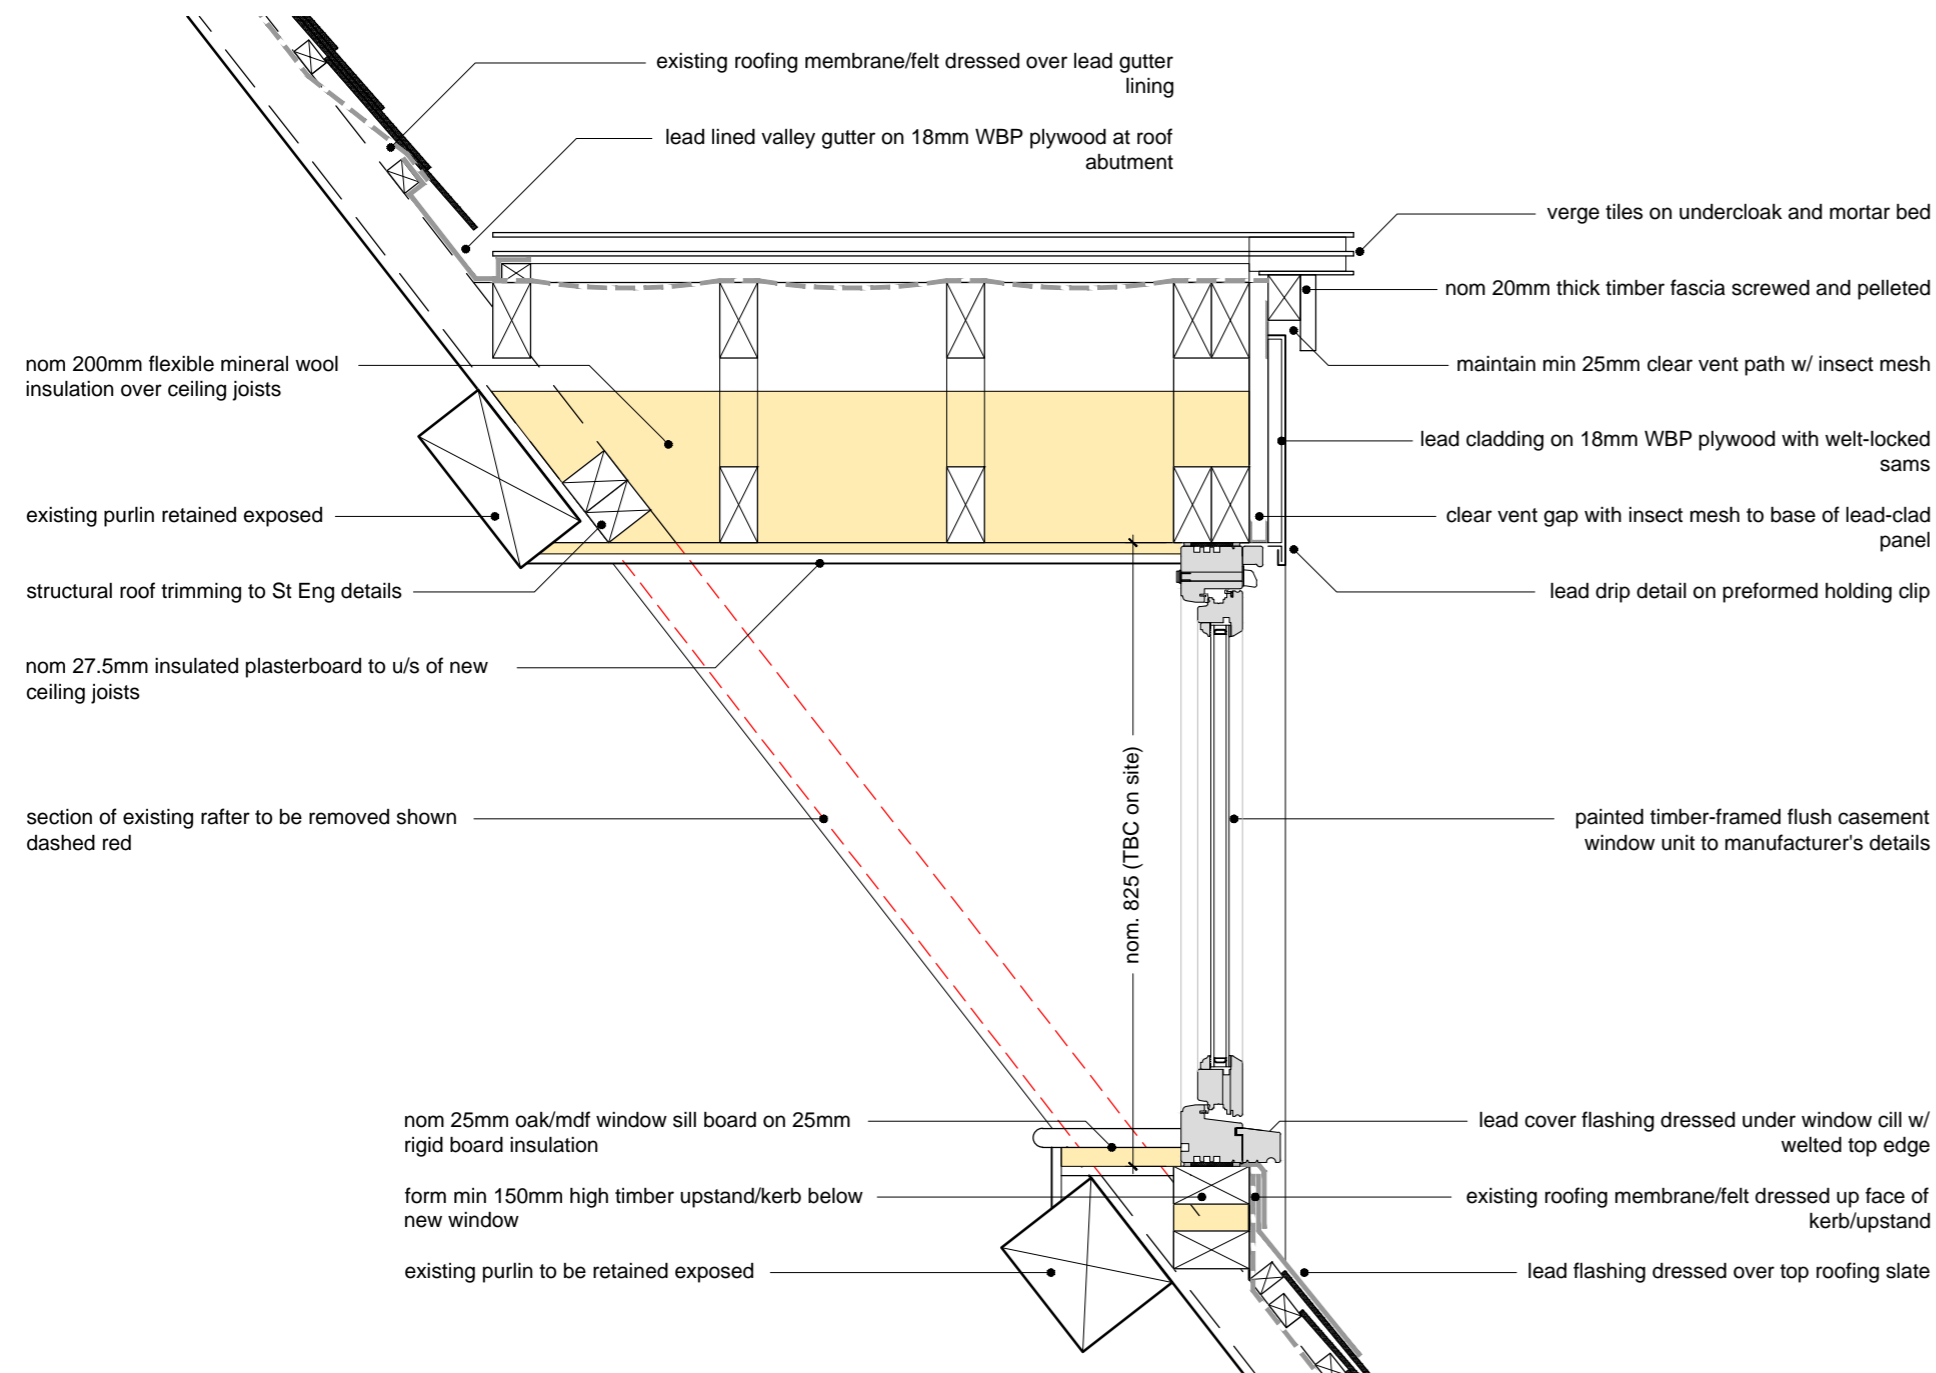


DORMER LONG SECTION
scale @ 1:10

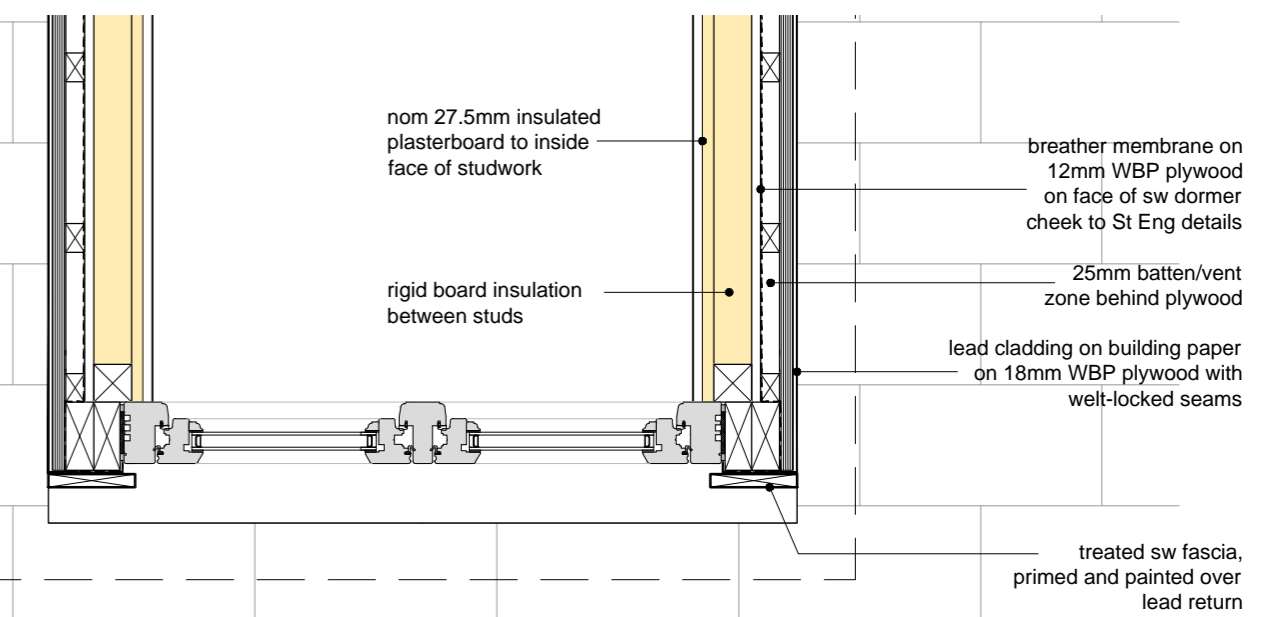

DORMER PLAN
scale @ 1:10

NOTE: EXTERNAL WINDOWS & DOORS COLOUR PALE GREEN TO MATCH EXISTING EXTERNAL JOINERY

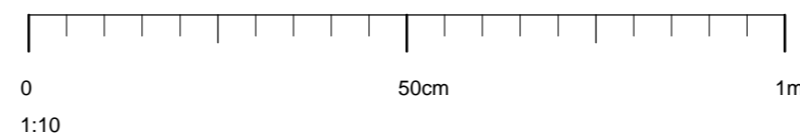

WOODFIELD BRADY
architects



Client / Project
Mr & Mrs P Anderson
EXTENSION TO DWELLING


Project Address
Gables Cottage
Hackers Lane, Churchill
Chipping Norton, OX 7 6NL

Drawing Title
EXTERNAL DETAILS - DORMER WINDOW SW01


Date	Drawn	Scale / Page	Drawing ref.	Rev.
FEB '24	JDC	1:10 @ A2	23105.304	

arlington house . arlington grange . curridge road . west berkshire . rg18 9ab
t 01635 247 100 f 01635 247 070 e mail@woodfieldbrady.co.uk www.woodfieldbrady.co.uk

All dimensions to be checked on site prior to construction. Do not scale except for planning purposes. Any discrepancy between this drawing and other information to be referred to the architects. **ISSUED FOR: CONSTRUCTION**

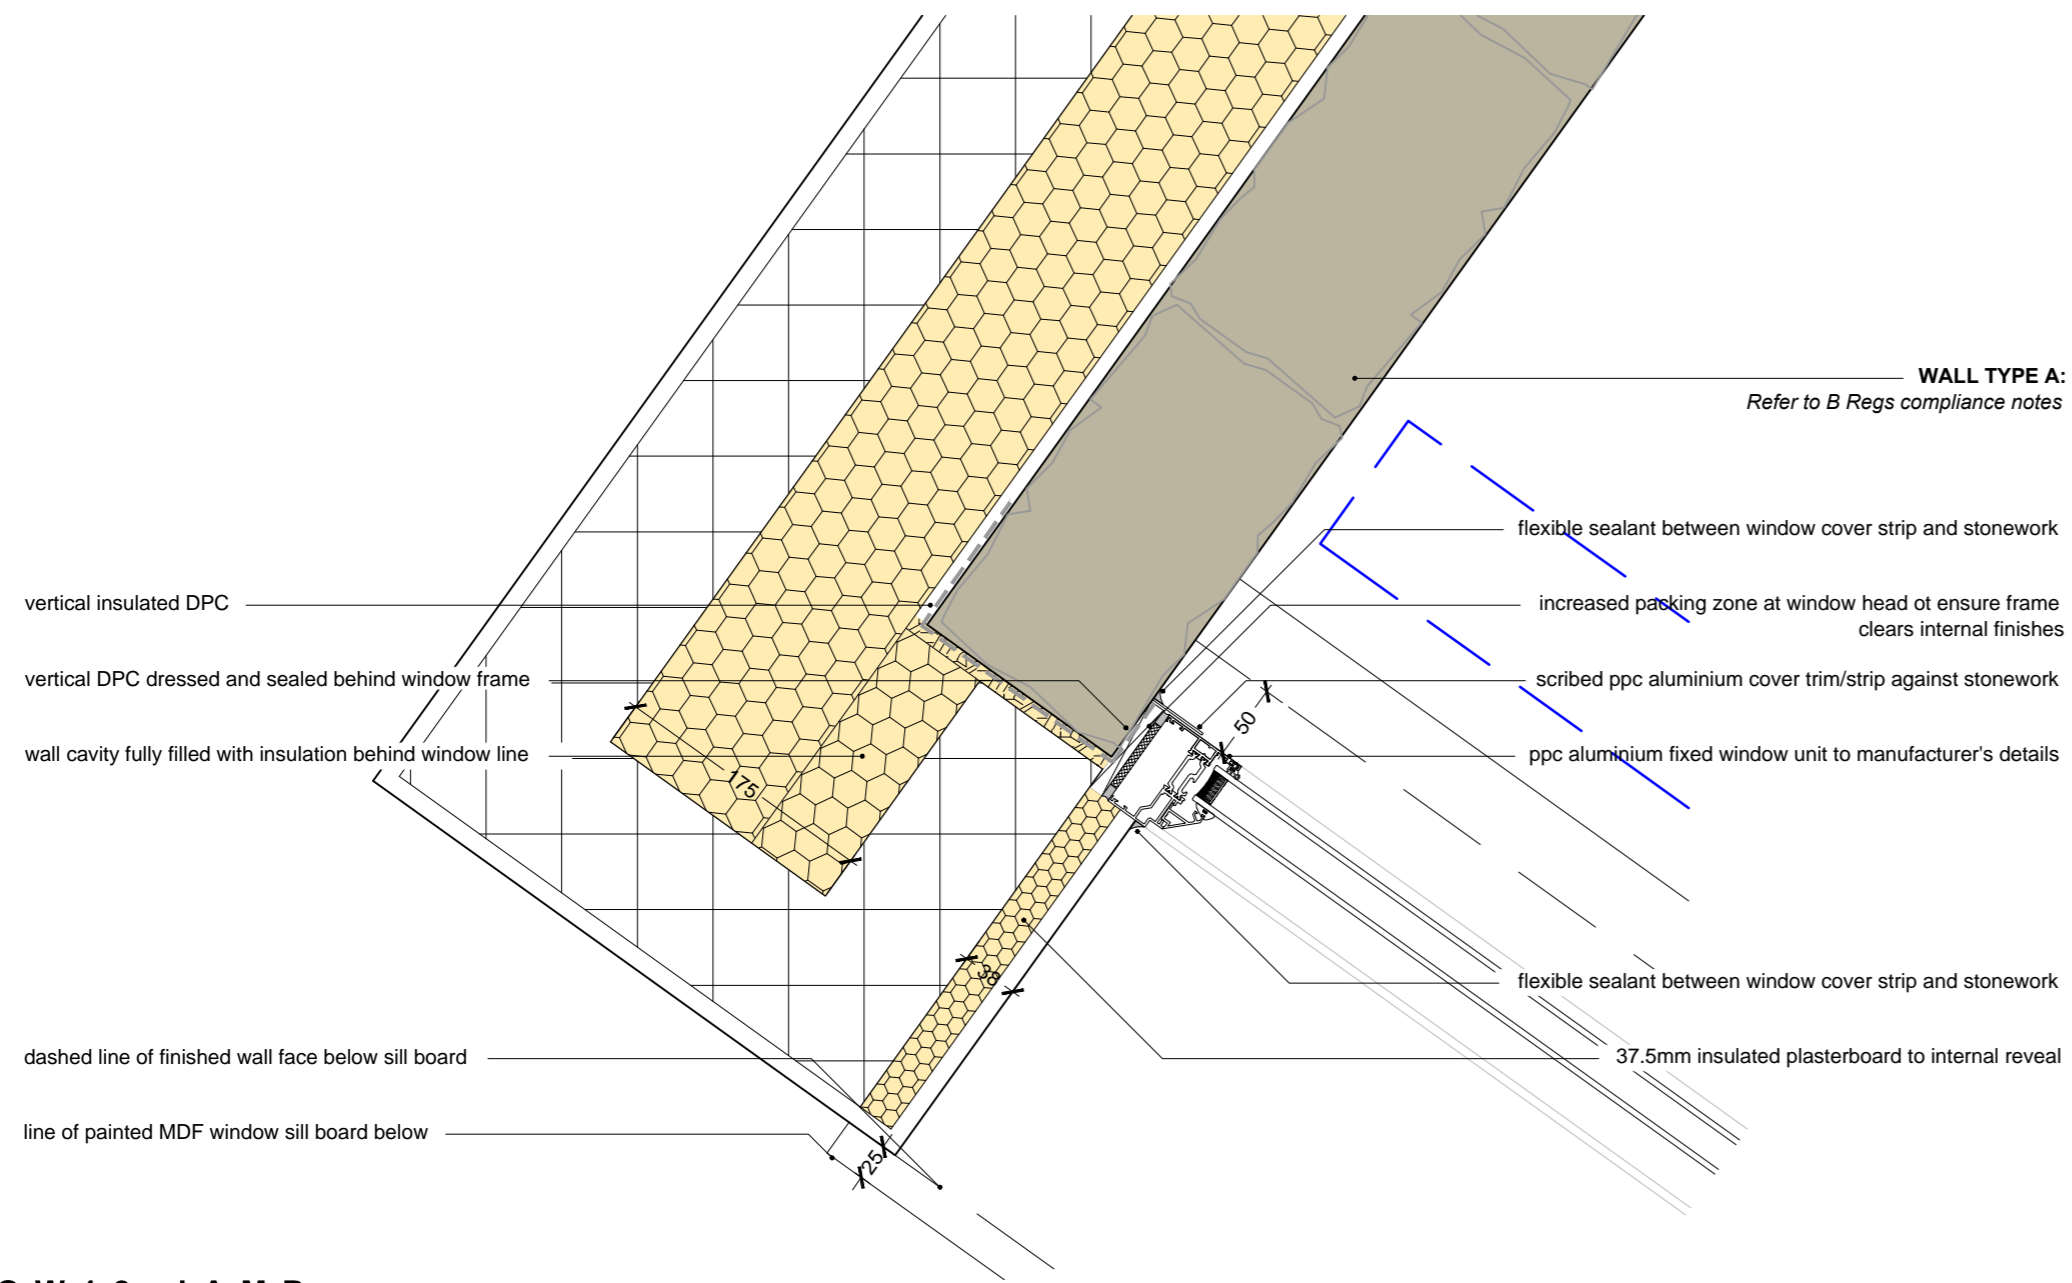


GW 12 JAMB
scale @ 1:5

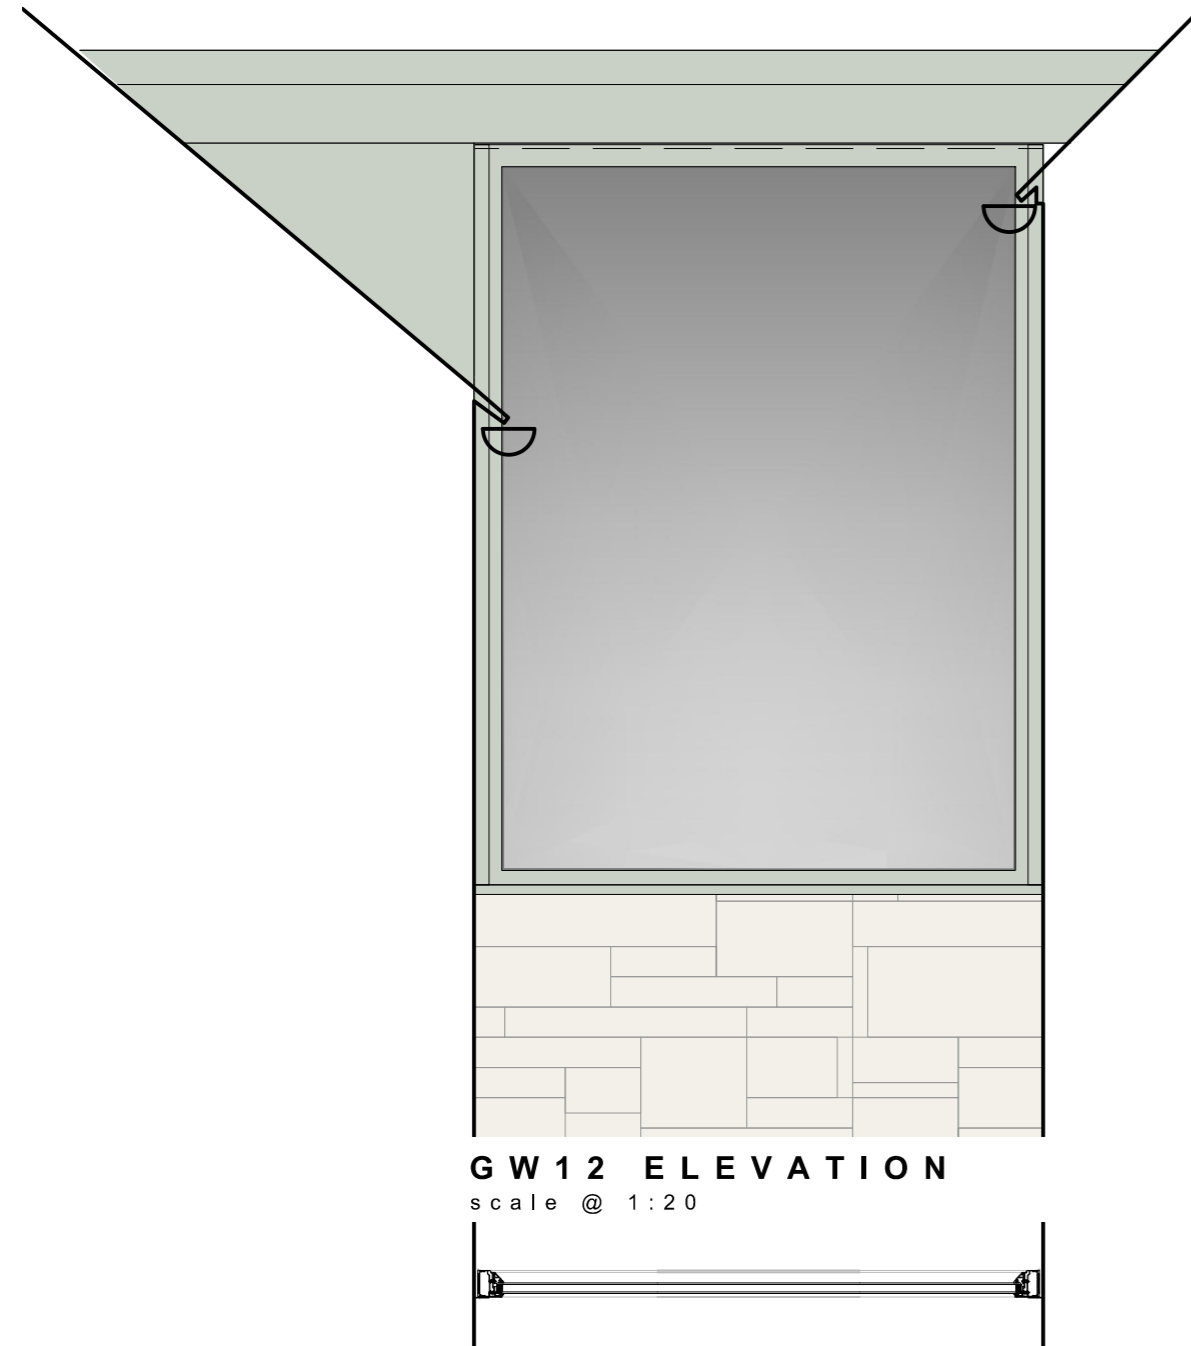


GW 12 ELEVATION
scale @ 1:20


GW 12 PLAN
scale @ 1:20

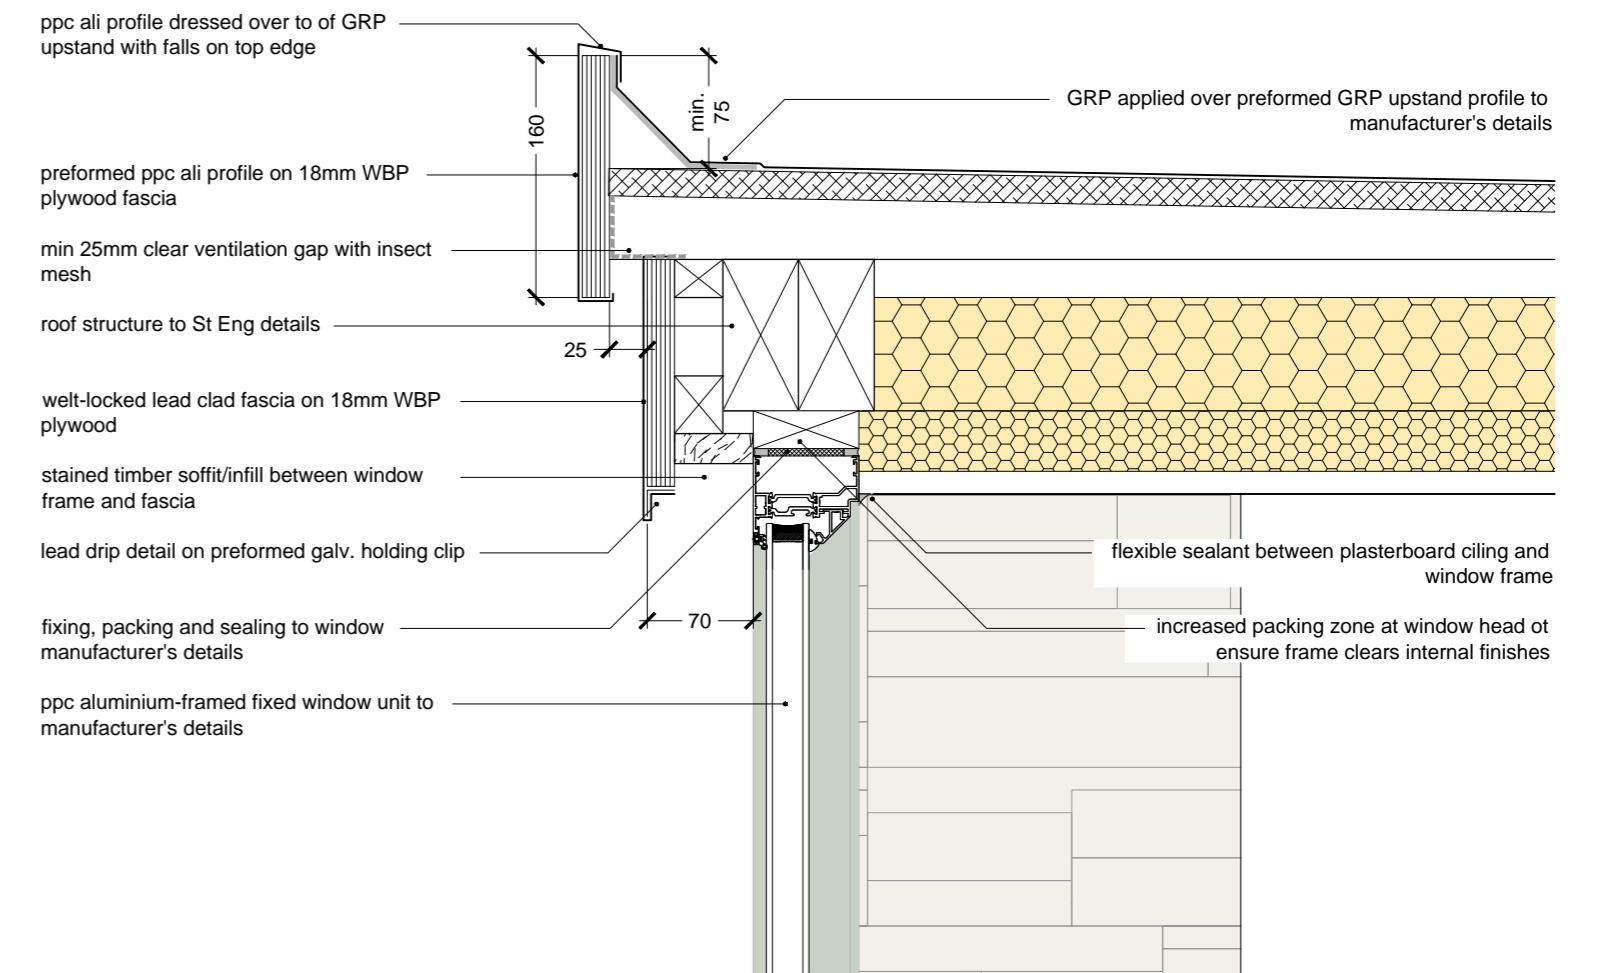

GW 12 HEAD
scale @ 1:5

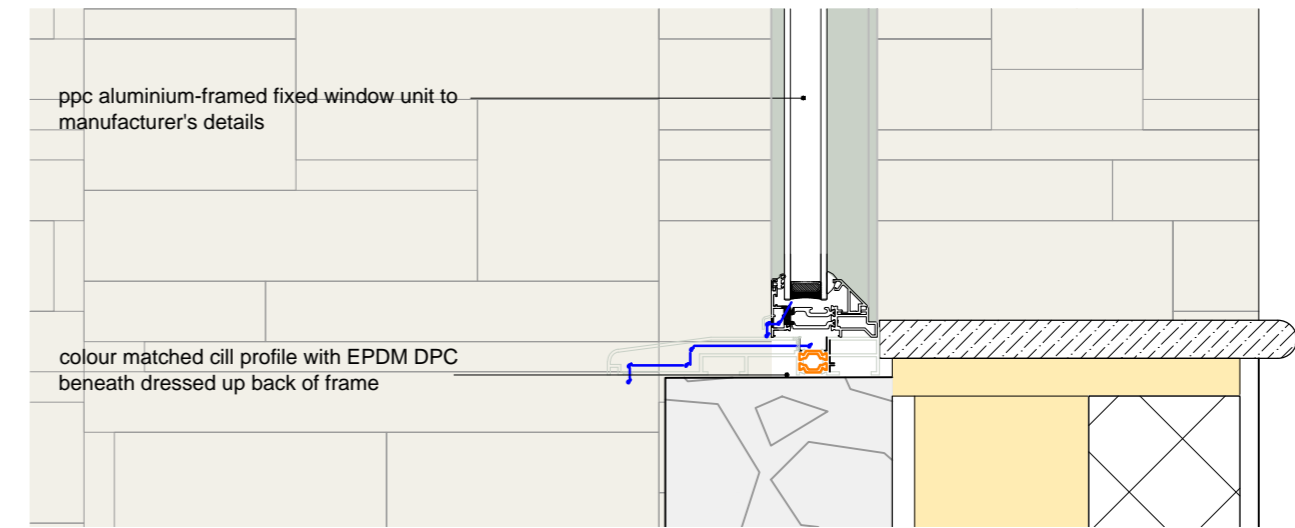

GW 12 CILL
scale @ 1:5

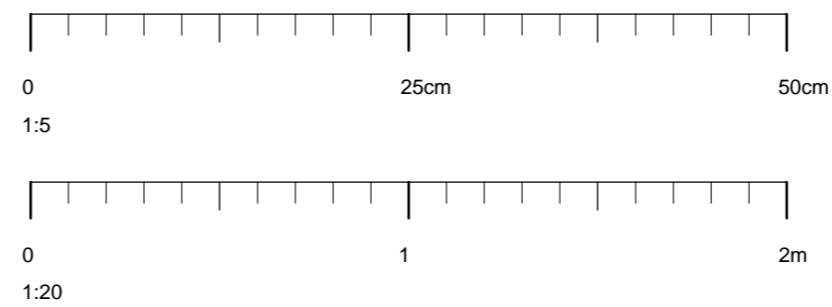

**NOTE: EXTERNAL WINDOWS & DOORS COLOUR
PALE GREEN TO MATCH EXISTING EXTERNAL JOINERY**

WOODFIELD BRADY
a r c h i t e c t s



Client / Project
Mr & Mrs P Anderson
EXTENSION TO DWELLING

Project Address
Gables Cottage
Hackers Lane, Churchill
Chipping Norton, OX 7 6NL

Drawing Title
JOINERY DETAILS: GW12 (OUTBUILDING LINK)

Date	Drawn	Scale / Page	Drawing ref.	Rev.
FEB '24	KJB	1:20, 1:5 @ A2	23105.305	©

arlington house . arlington grange . curridge road . west berkshire . rg18 9ab
t 01635 247 100 f 01635 247 070 e mail@woodfieldbrady.co.uk www.woodfieldbrady.co.uk

All dimensions to be checked on site prior to construction. Do not scale except for planning purposes. Any discrepancy between this drawing and other information to be referred to the architects. Issued for: **CONSTRUCTION**