


SCALE 1:500

0 [m] 10 20 30 40 50




SCALE 1:1250

0 [m] 25 50 75 100 125

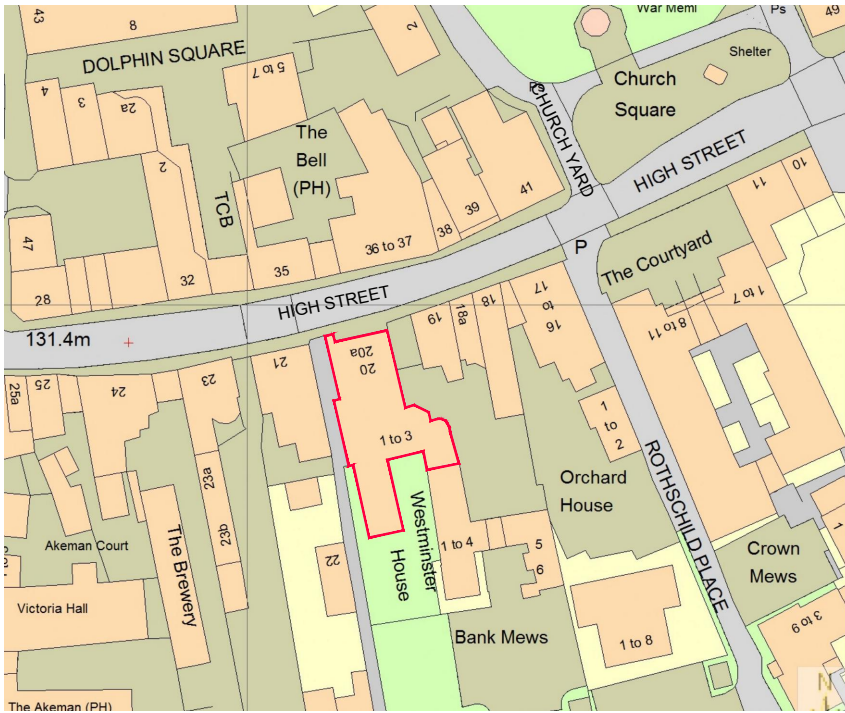

SITE LOCATION PLAN

SCALE 1:1250

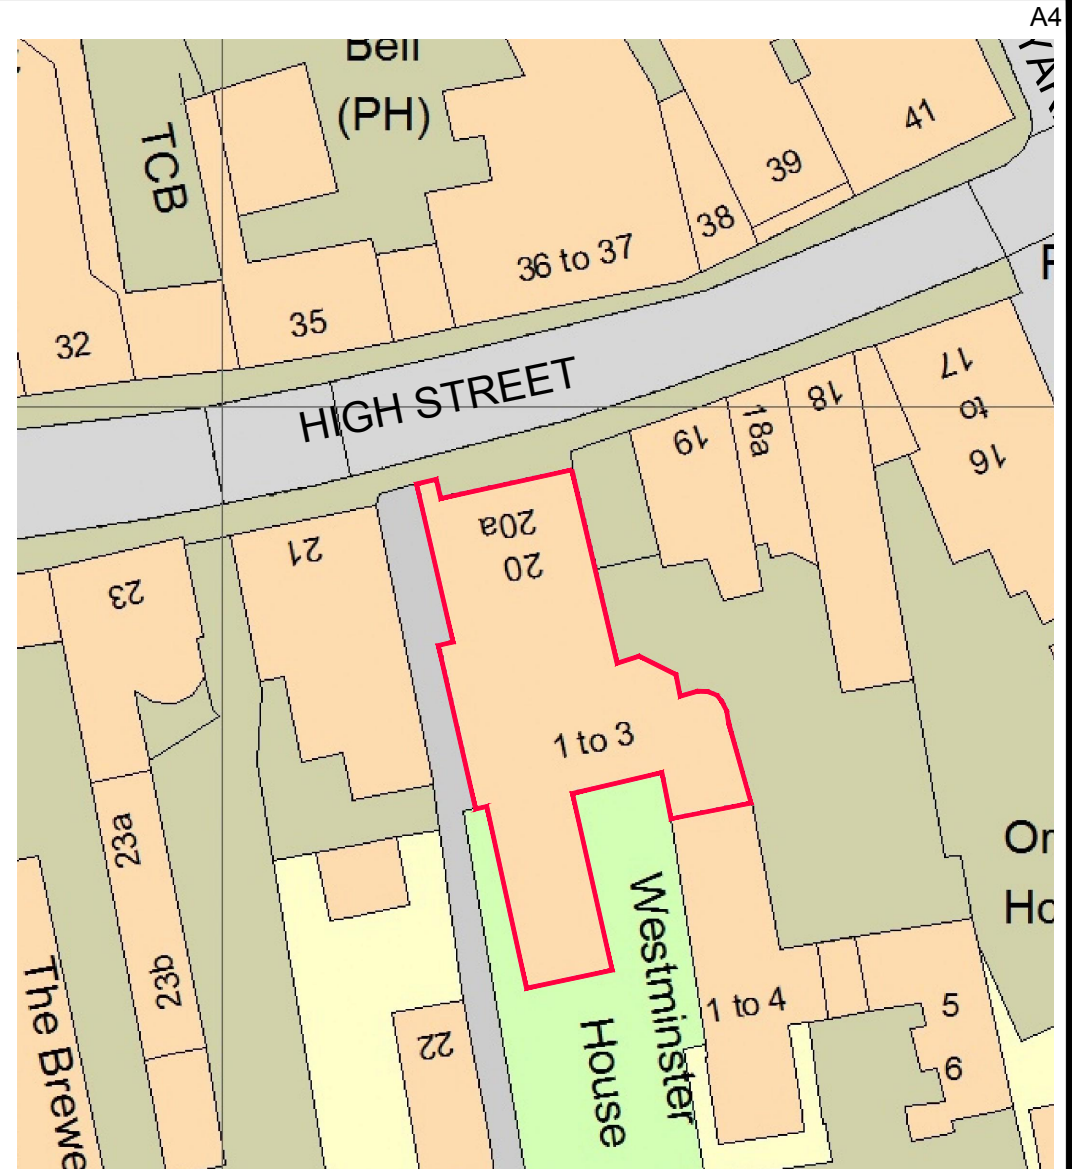

SITE PLAN

SCALE 1:500



CLIENT MR & MRS MCCLELLAND,
FLAT 3,
WESTMINSTER HOUSE,
20A HIGH STREET,
TRING, HP23 5AH

PROJECT
LOFT CONVERSION WITH X2 NEW
ROOF LIGHTS

TITLE
SITE PLAN

DRAWING No.
0224_01

REVISION

.