




Ground floor – existing

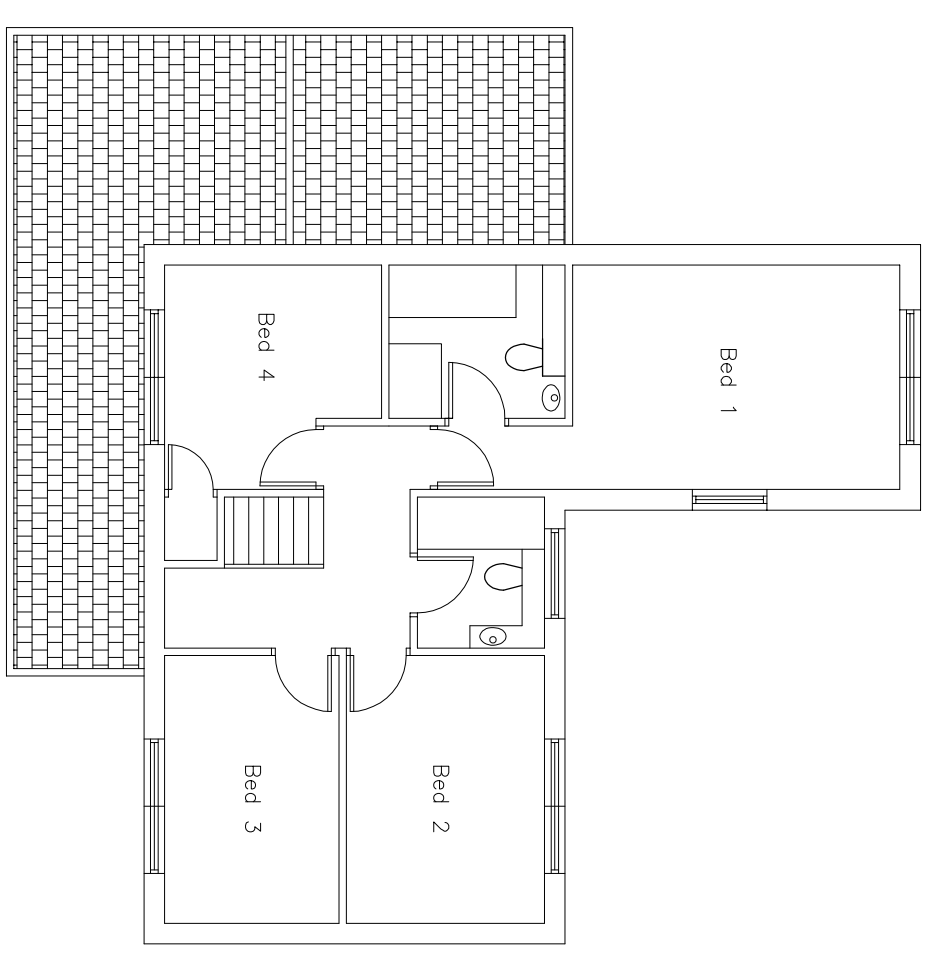


First floor – existing

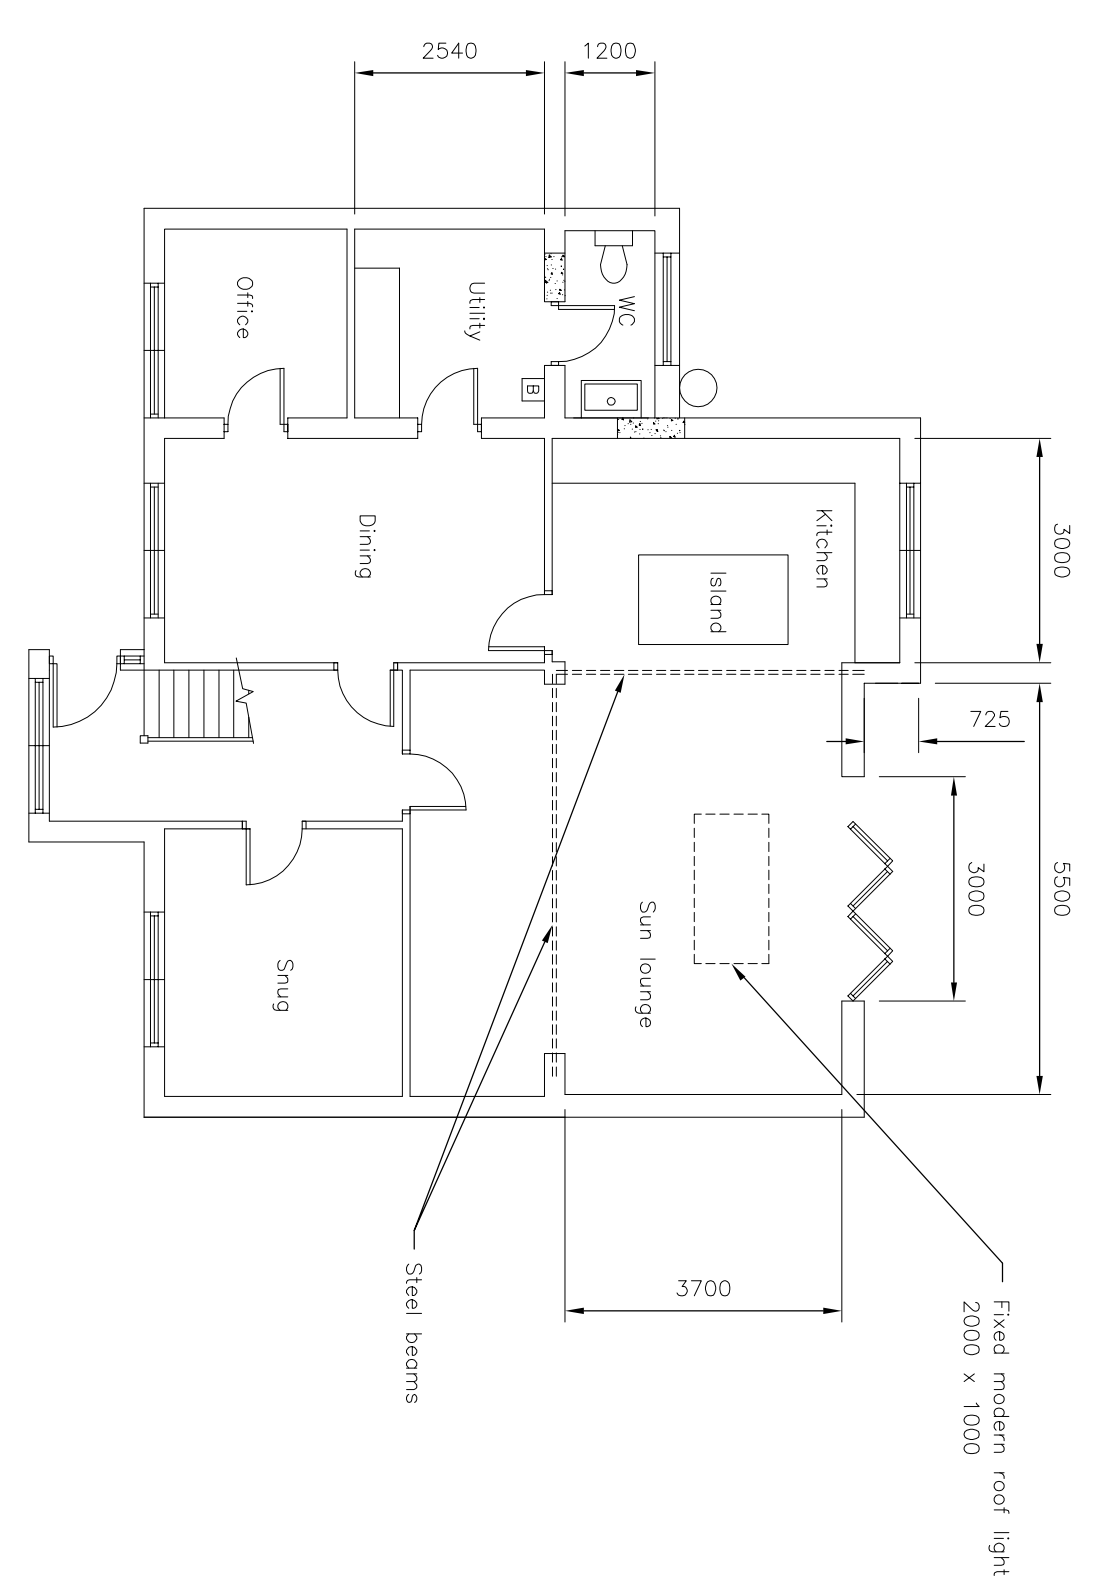


Ground floor – proposed

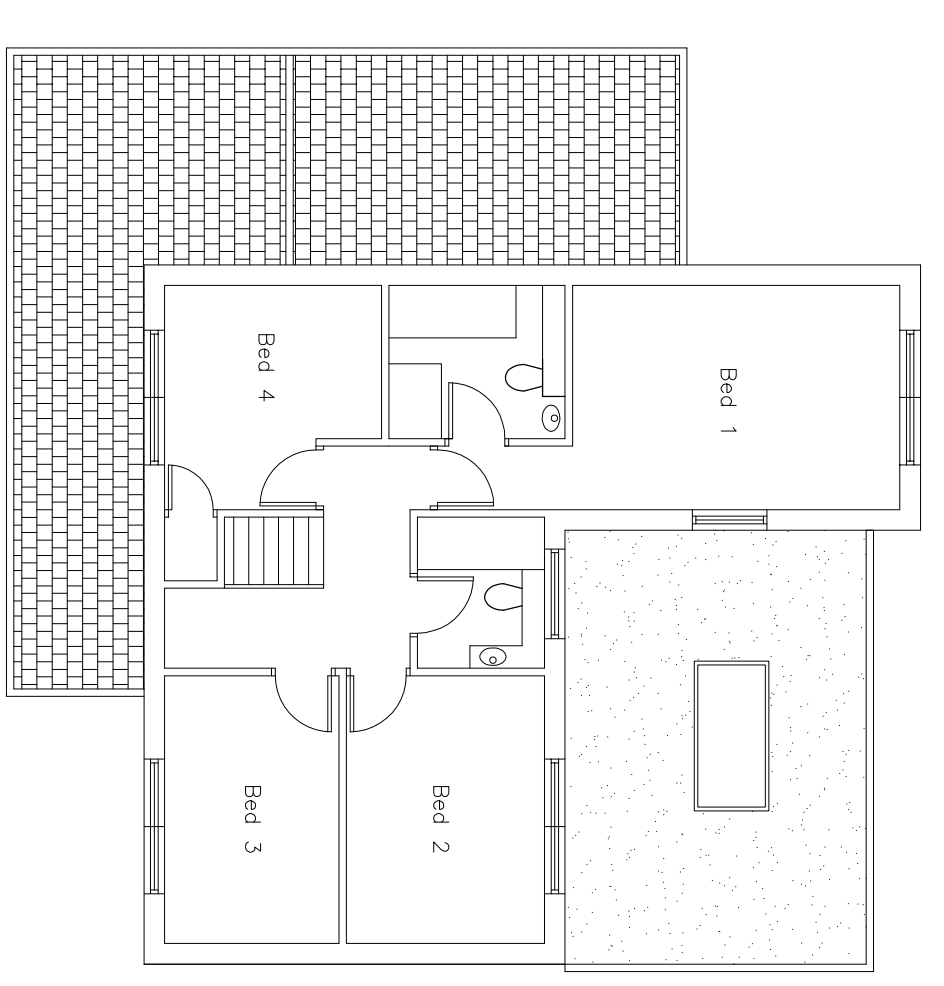


First floor – proposed

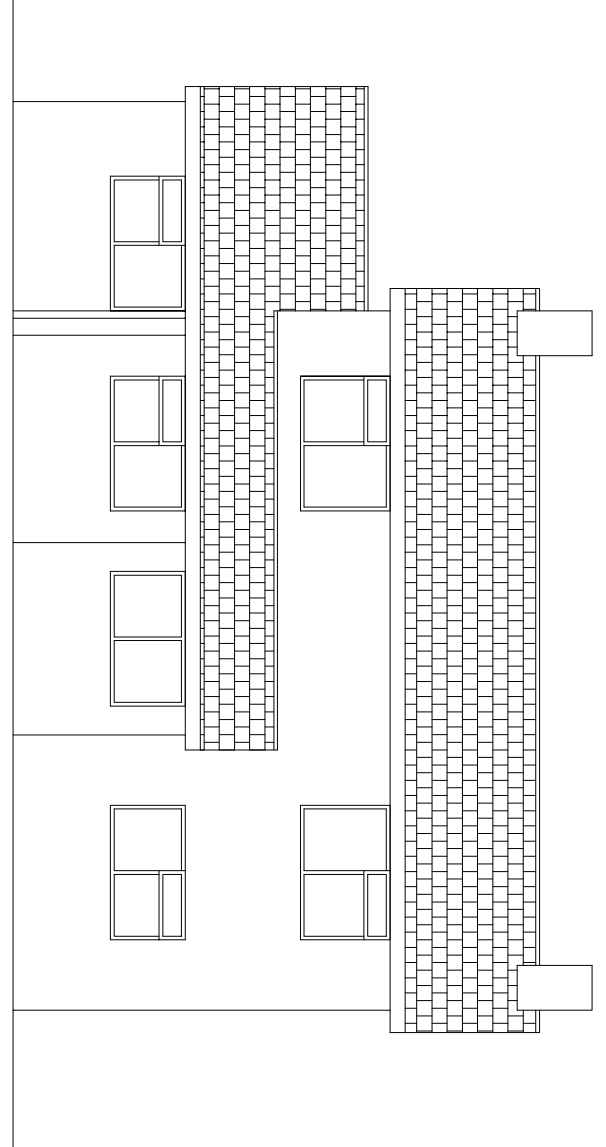


Front elevation – existing

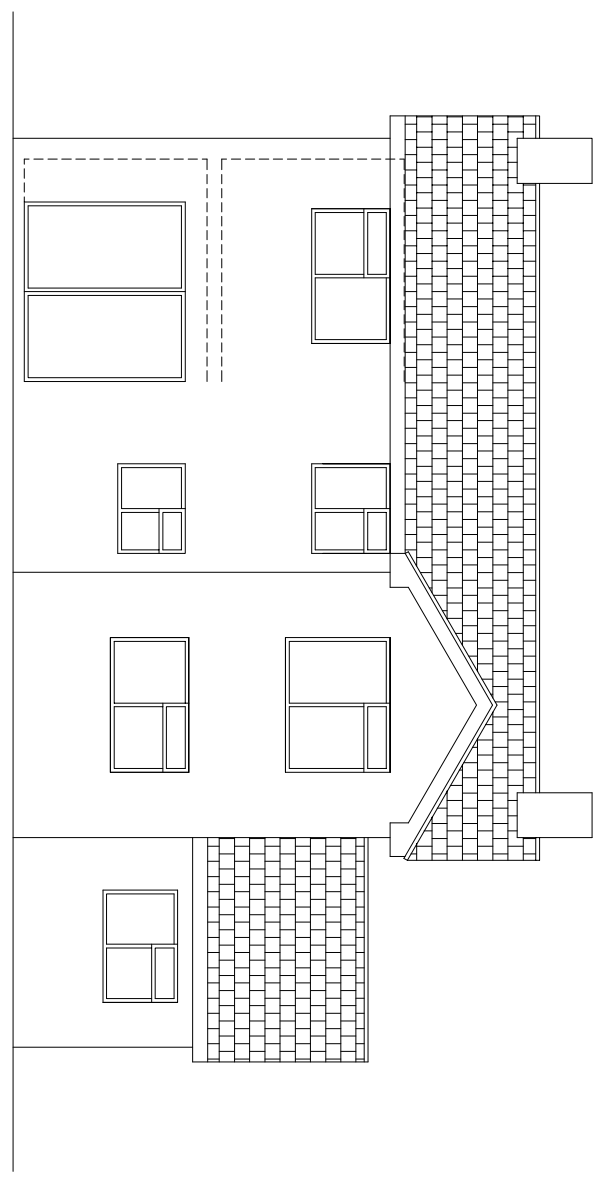


Rear elevation – existing

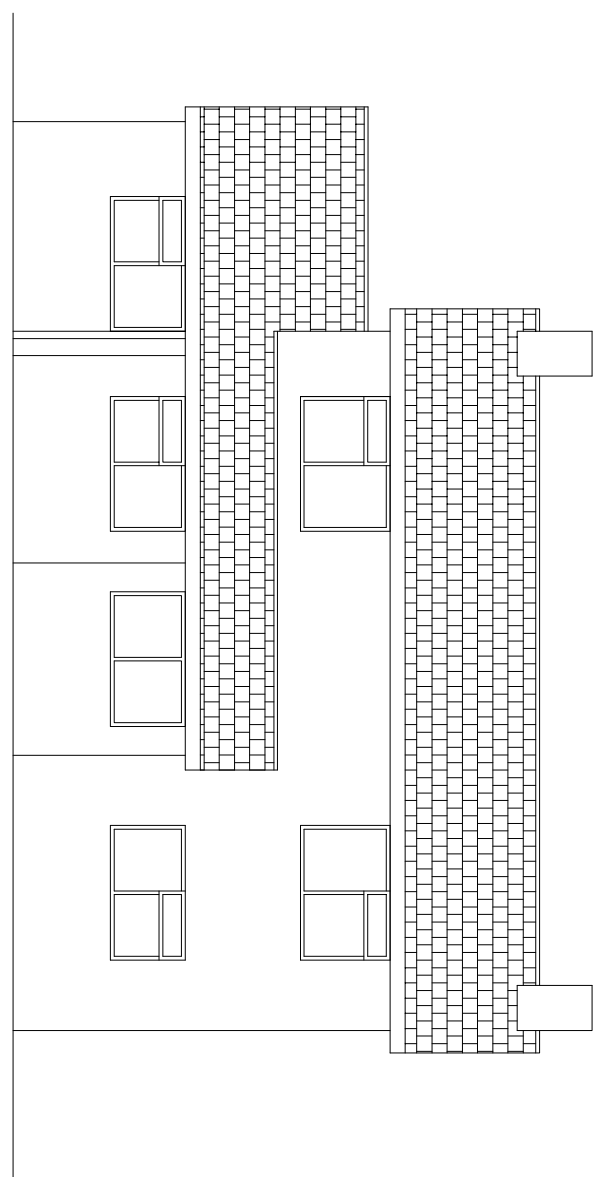


Front elevation – proposed

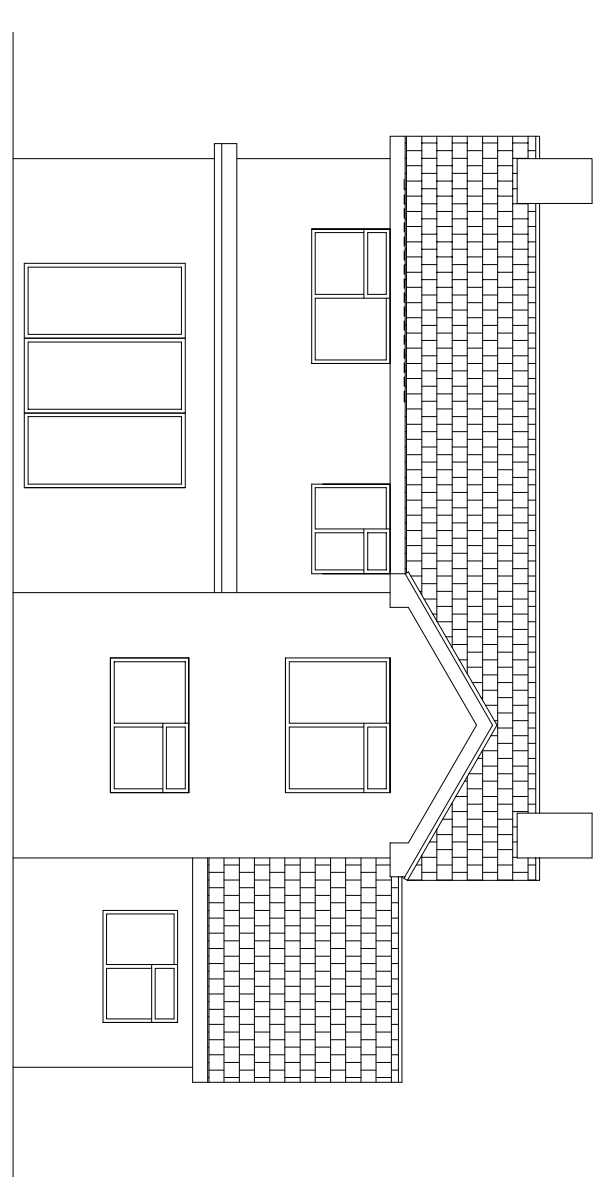


Rear elevation – proposed

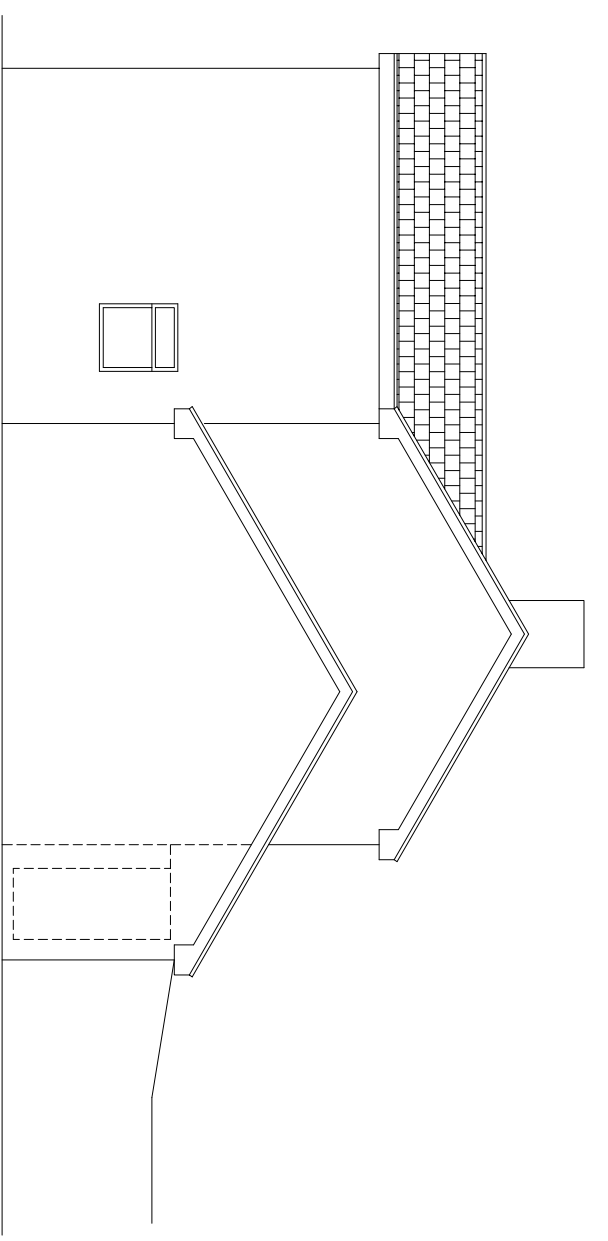


Left side elevation – existing

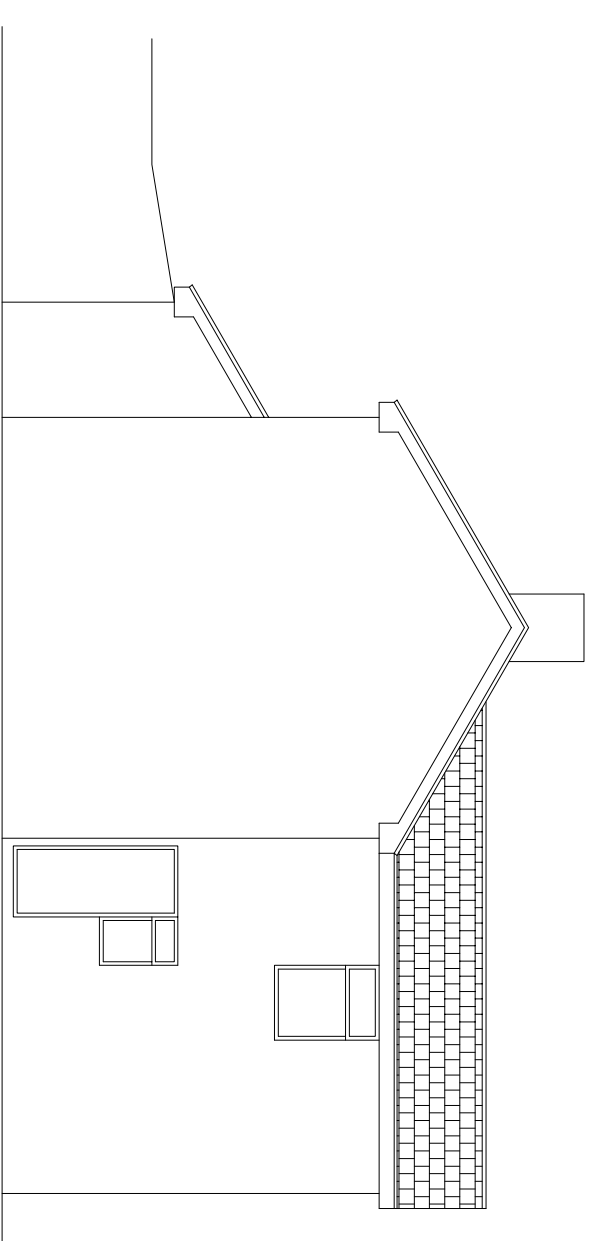

Right side elevation – existing

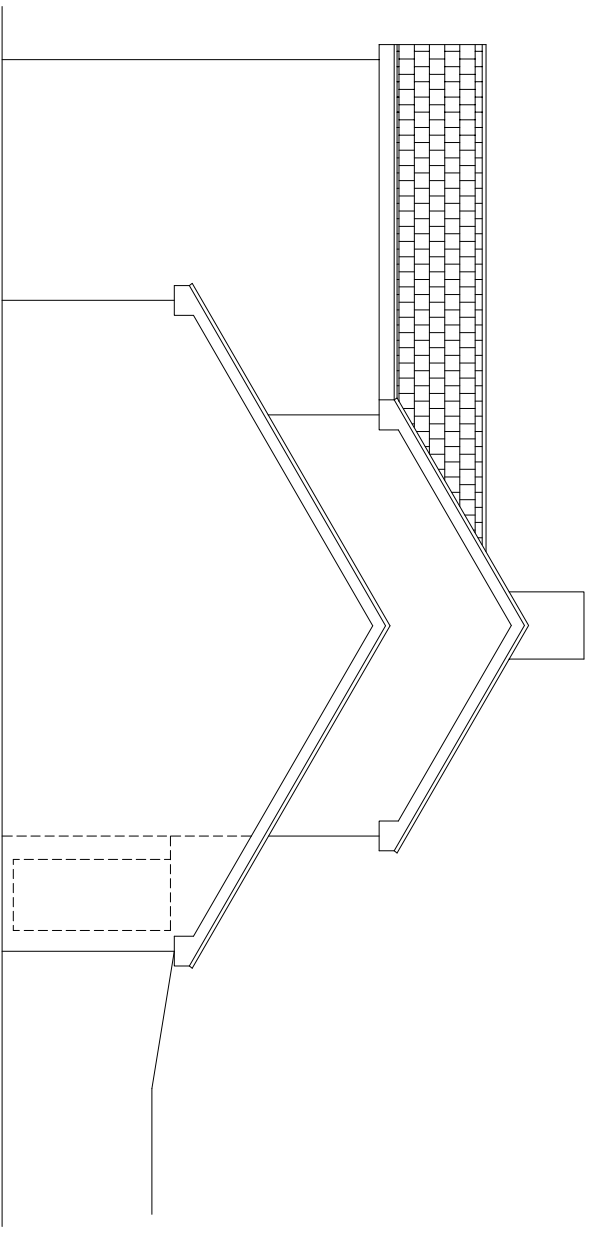

Left side elevation – proposed

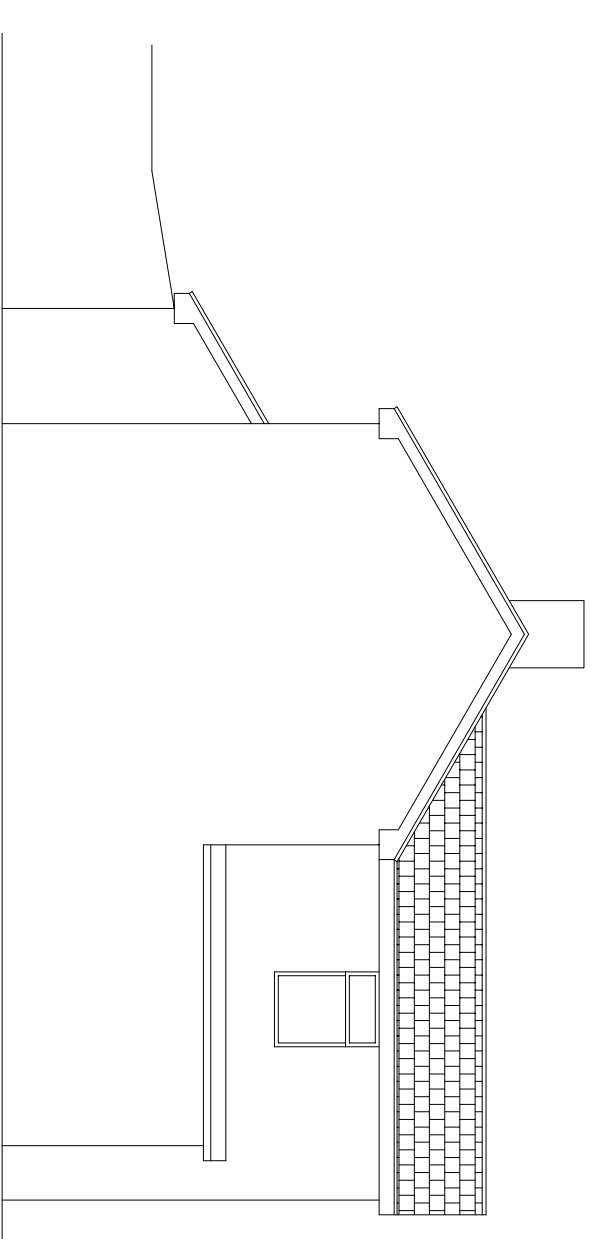

Right side elevation – proposed

Revision	Date	Initial	Issue
01-A	Feb 24		Initial issue
<b>Title and Address</b> Single storey rear extension to Mead House, Mead Road, Stoke Gifford			
<b>Description</b> Roof plan and sections			
Drawn Date	Scale	Units	Sheet
05/02/2024	1:100	1 of 1	TM1238-01-A
DRAWN BY			TM1238-01-A