
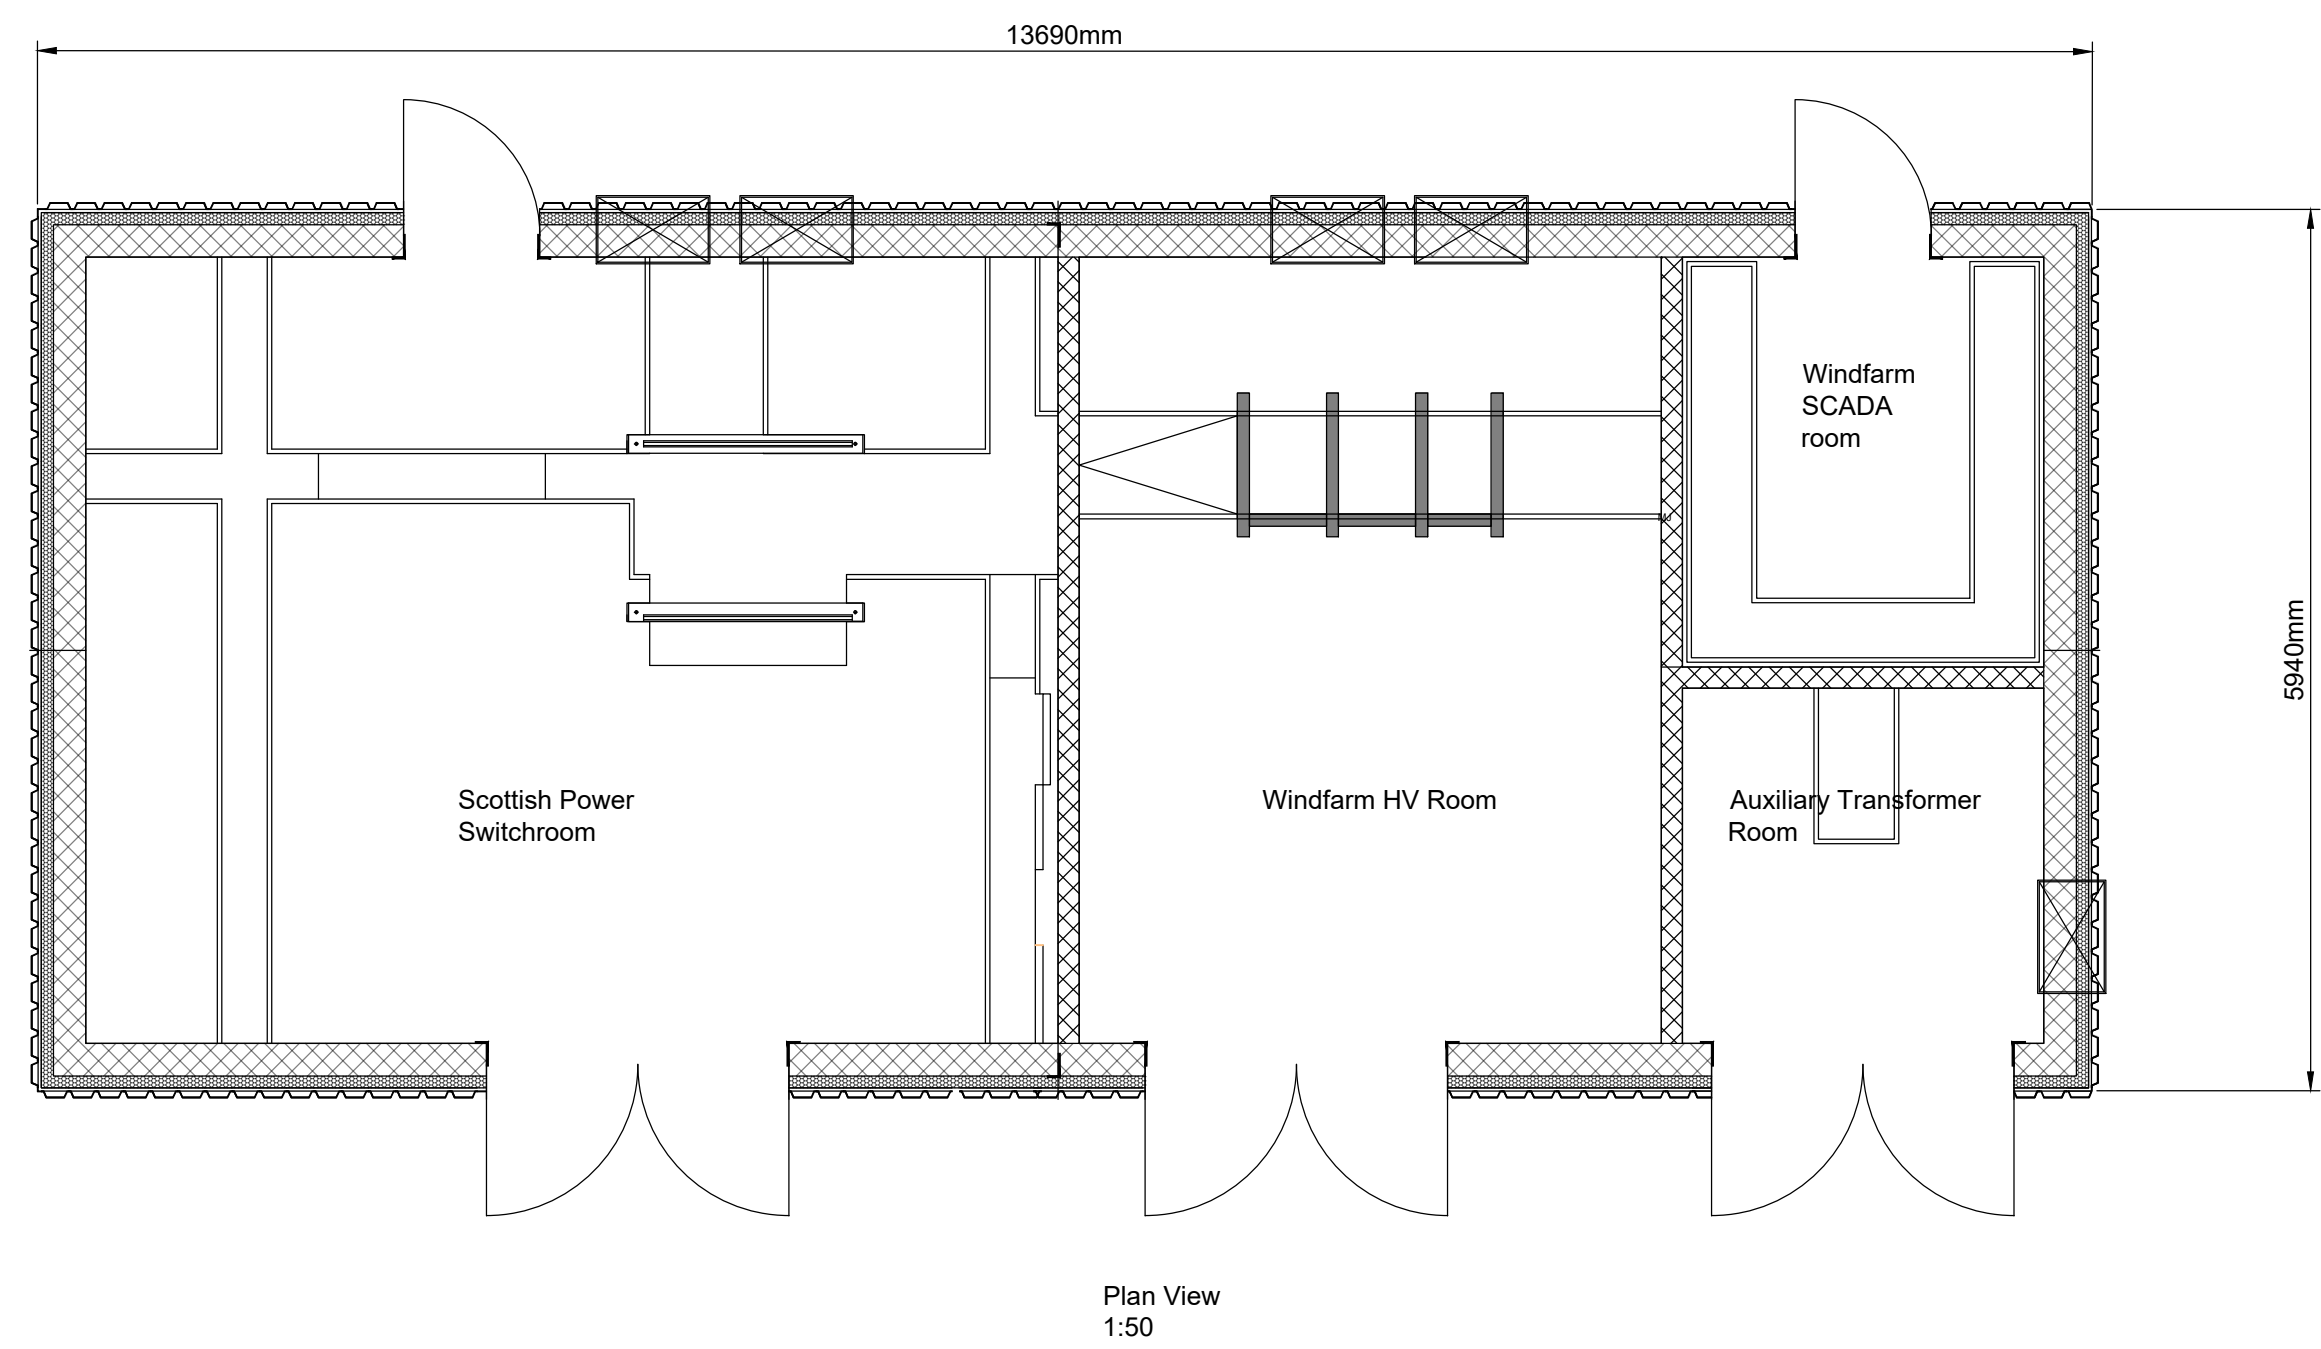


General Notes:

1. The copyright of this drawing is vested in Green Cat Renewables Ltd. and it may not be reproduced in whole or part or used for the manufacture of any article without the express permission of the copyright holders.
2. Work to figured dimensions only.
3. This drawing is to be read in conjunction with all relevant Green Cat Renewables Ltd. drawings and specifications.

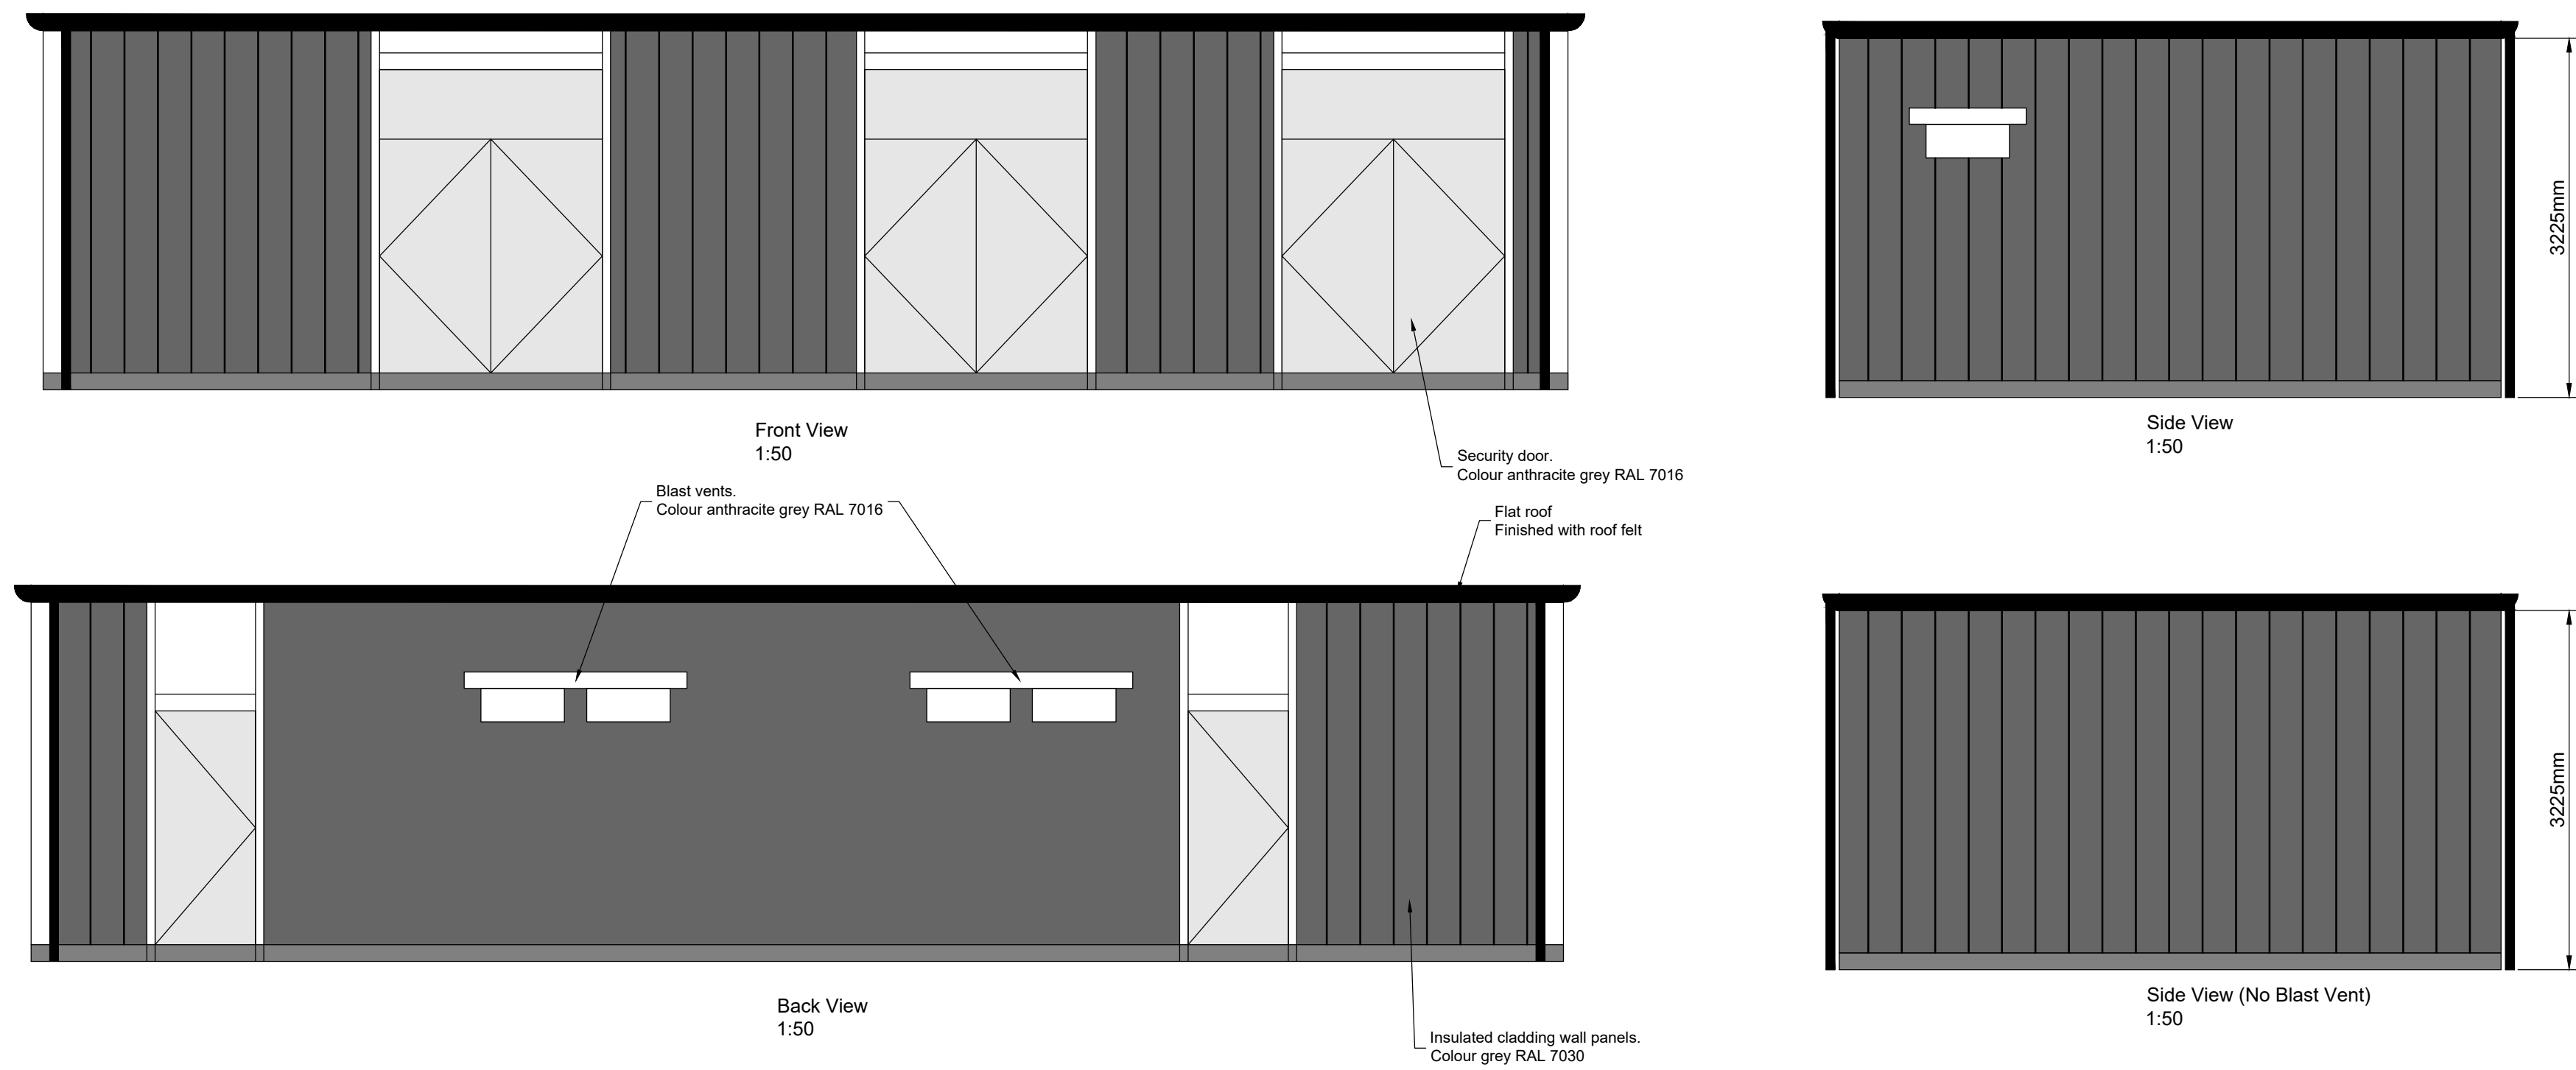

P02	Elevation Included	JS	AF	XX	19.02.24
P01	PLANNING	JS	AF	RL	05.12.23
Rev	Description	Drm	Chk	App	Date

greencat
Renewables
www.greencatrenewables.co.uk

Green Cat Renewables Ltd
Stobo House
ROSLIN
EH25 9RE
0131 541 0060

Client
GWEL Operating Company Ltd.

Project Title
Greenside Wind Farm Extension

Drawing Title
**Proposed Substation
Floor plan and Elevation**

Status
PLANNING

Scale @ size
1:50 @ A1

Revision
P02

Drawing Number
C5865-GCR-SUB-GA-DR-P-0001

Project Code - Originator - Zone - Level - Type - Role - Number

