


NOTES:


Do not scale this drawing. Work to figured dimensions only. Check all dimensions on site. Confirm any discrepancies prior to commencement of work.




PROPOSED FRONT ELEVATION
SCALE 1:100
0 1 2 3 4 5m

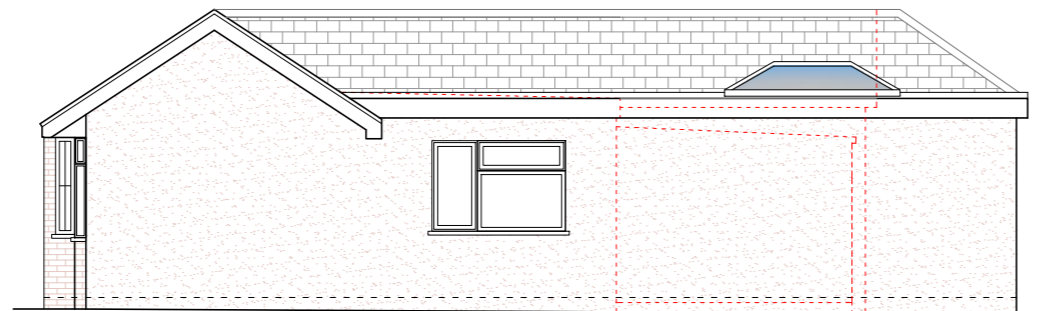


PROPOSED RIGHT ELEVATION
SCALE 1:100
0 1 2 3 4 5m

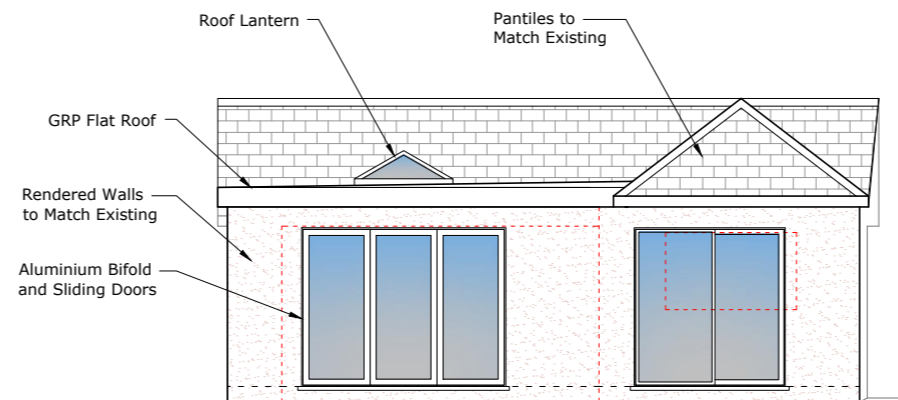


PROPOSED REAR ELEVATION
SCALE 1:100
0 1 2 3 4 5m

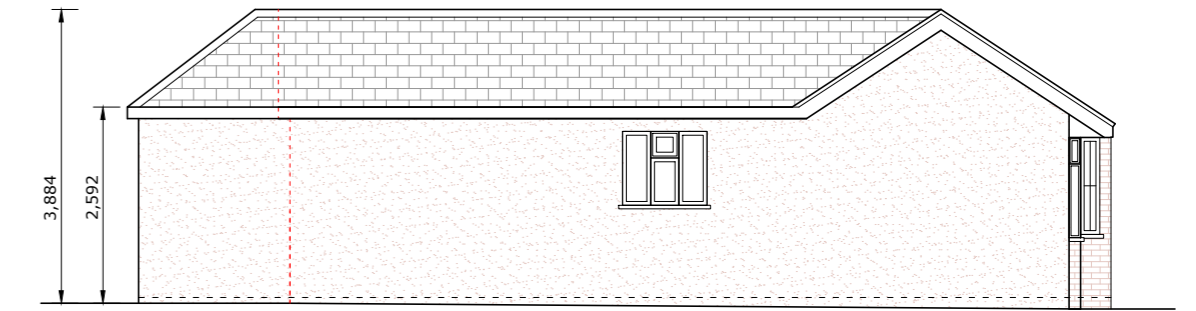

PROPOSED LEFT ELEVATION
SCALE 1:100
0 1 2 3 4 5m

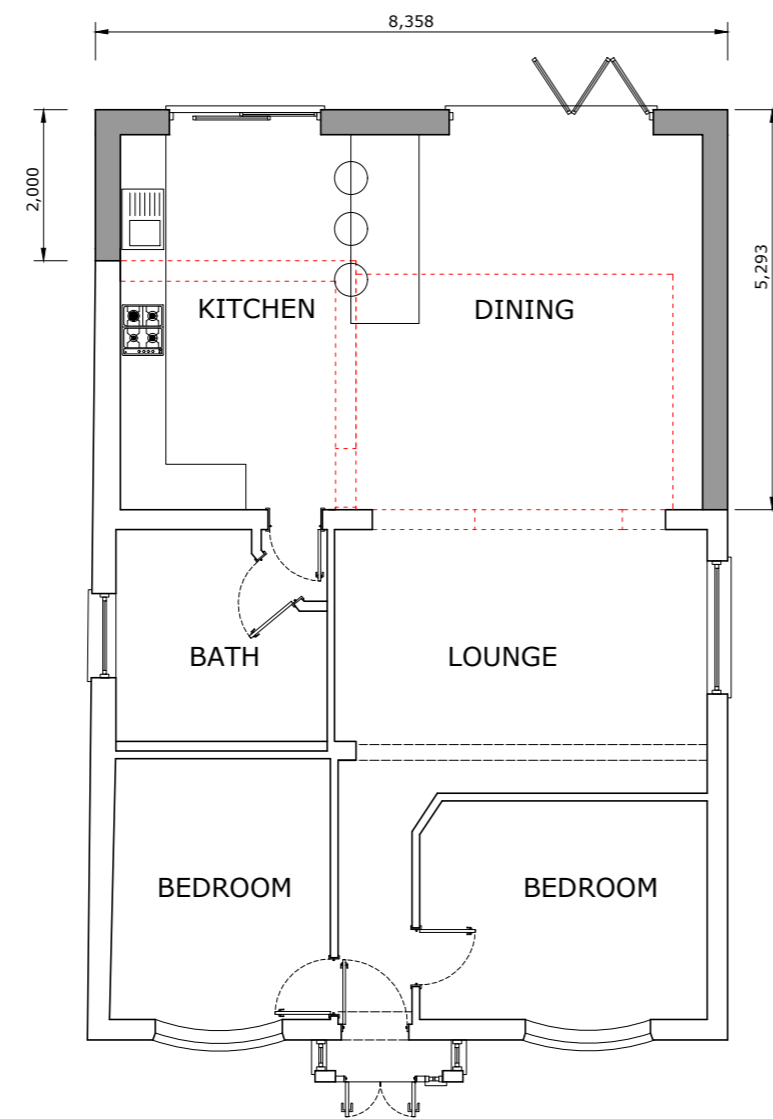

PROPOSED GROUND FLOOR PLAN
SCALE 1:100
0 1 2 3 4 5m

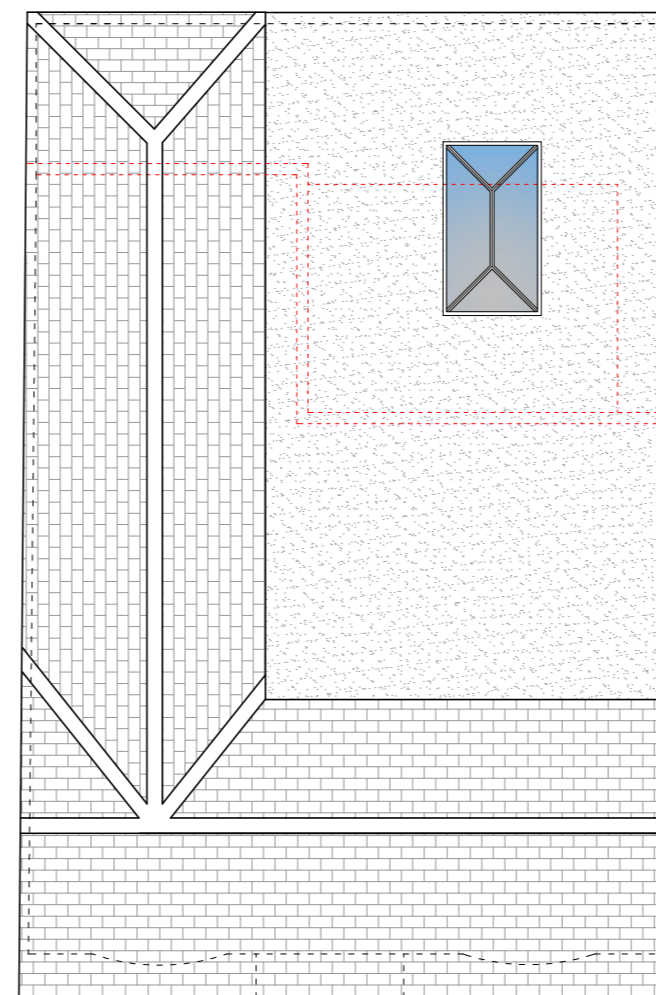

PROPOSED ROOF PLAN
SCALE 1:100
0 1 2 3 4 5m

Rev:00	02/24	First Issue
 Krystal Architecture Ltd A : 5 Tyndale Avenue, Basildon, Essex, SS14 3UD T : 01268 454581 / 07999061557 E : info@krystal-architecture.com W : www.krystal-architecture.com		
Project Address		
3 Westlake Avenue		
Client Name		
Sue Kendall		
Drawing Title		
Proposed Plans & Elevations		
Status		
Planning Drawings		
Drawing Number		Rev: -
926-102		
Date	Scale	Drawn By
29.02.24	1:100 @A2	WN