



NOTES:  
Do not scale this drawing. Work to figured dimensions only. Check all dimensions on site. Confirm any discrepancies prior to commencement of work.




EXISTING FRONT ELEVATION  
SCALE 1:100  
0 1 2 3 4 5m

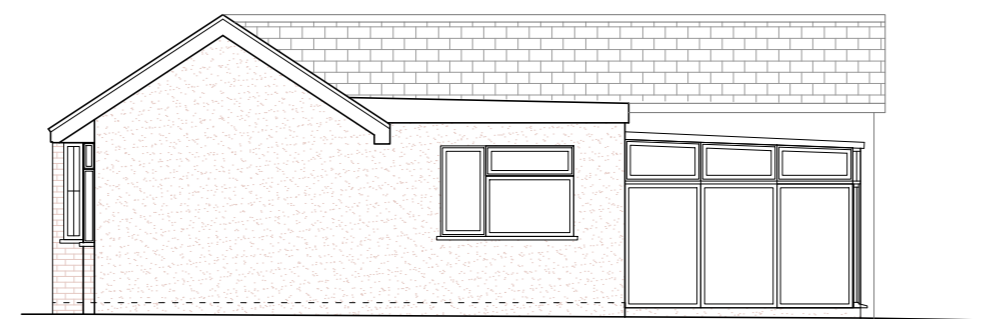


EXISTING RIGHT ELEVATION  
SCALE 1:100  
0 1 2 3 4 5m

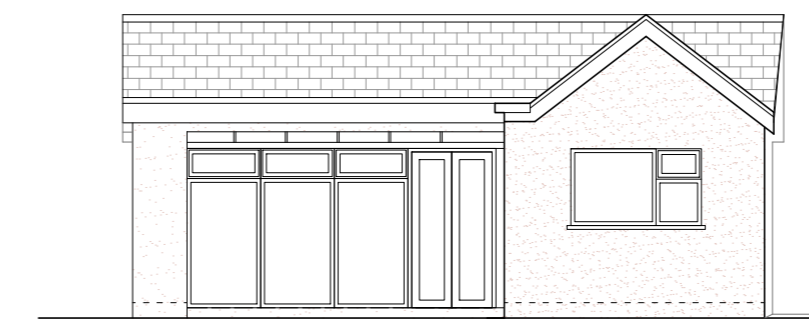


EXISTING REAR ELEVATION  
SCALE 1:100  
0 1 2 3 4 5m

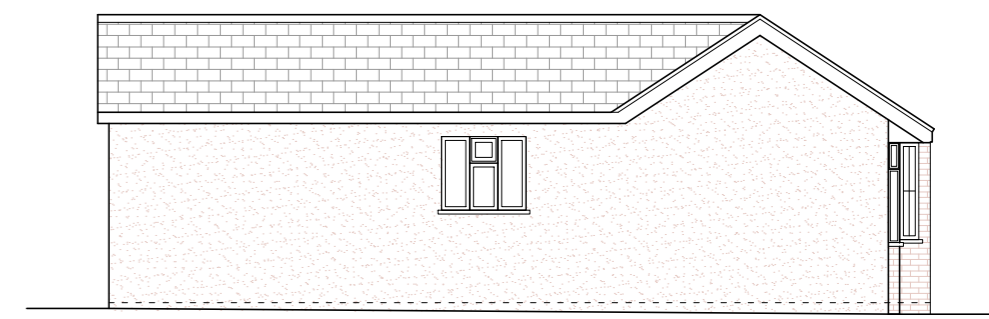

EXISTING LEFT ELEVATION  
SCALE 1:100  
0 1 2 3 4 5m

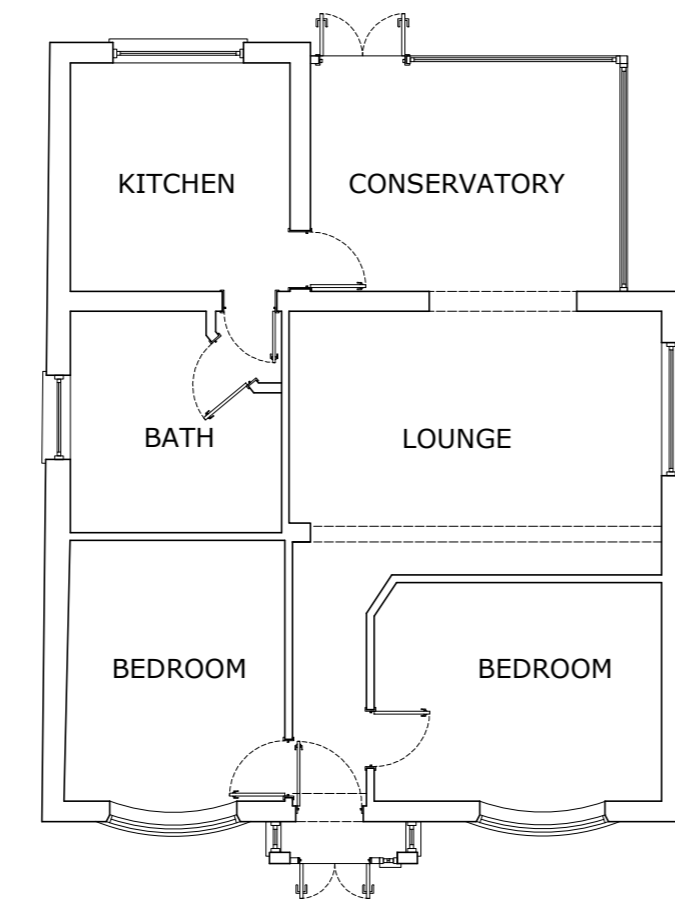

EXISTING GROUND FLOOR PLAN  
SCALE 1:100  
0 1 2 3 4 5m

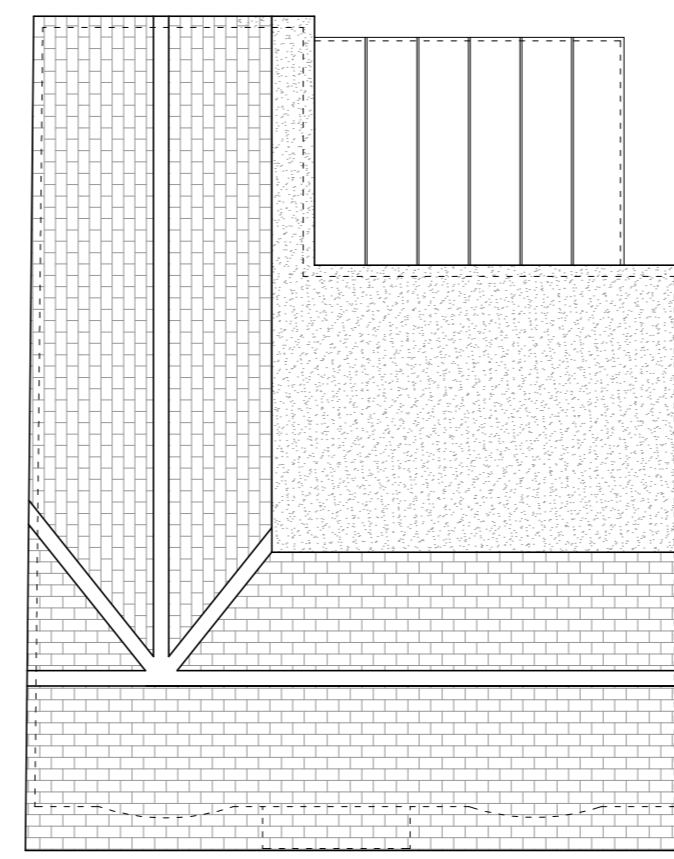

EXISTING ROOF PLAN  
SCALE 1:100  
0 1 2 3 4 5m

Rev:00	02/24	First Issue
 <b>Krystal Architecture Ltd</b> A : 5 Tynedale Avenue, Basildon, Essex, SS14 3UD T : 01268 454581 / 07999061557 E : info@krystal-architecture.com W : www.krystal-architecture.com		
Project Address 3 Westlake Avenue		
Client Name Sue Kendall		
Drawing Title Existing Plans & Elevations		
Status Planning Drawings		
Drawing Number <b>926-101</b>		Rev: -
Date 29.02.24	Scale 1:100 @A2	Drawn By WN