




Front Elevation 1 :100

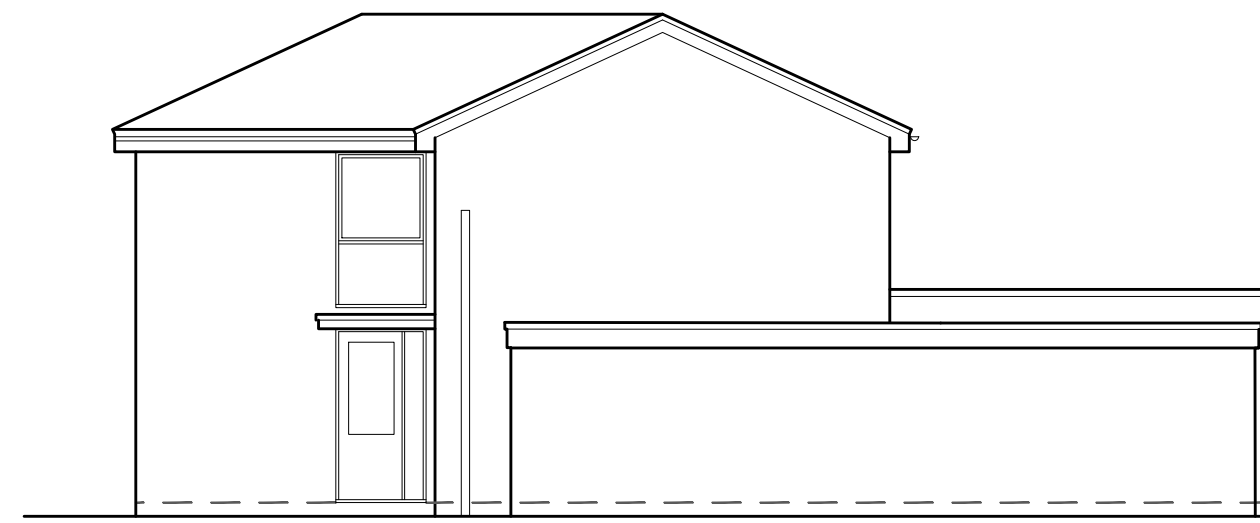


Side Elevation 1 :100

 



Rear Elevation 1 :100

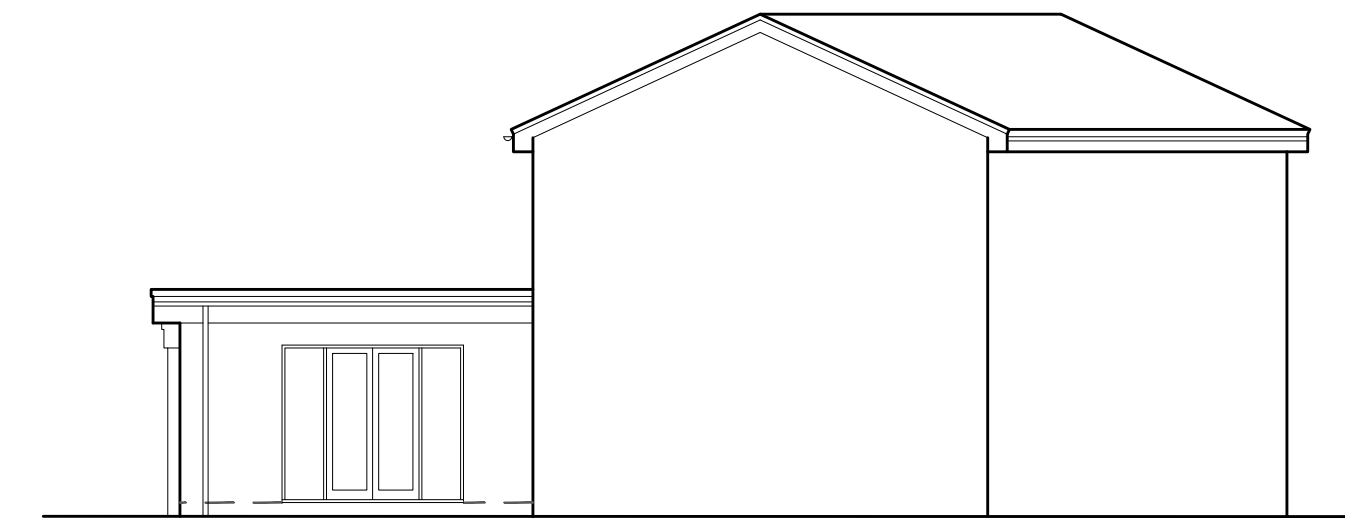

Side Elevation 1 :100

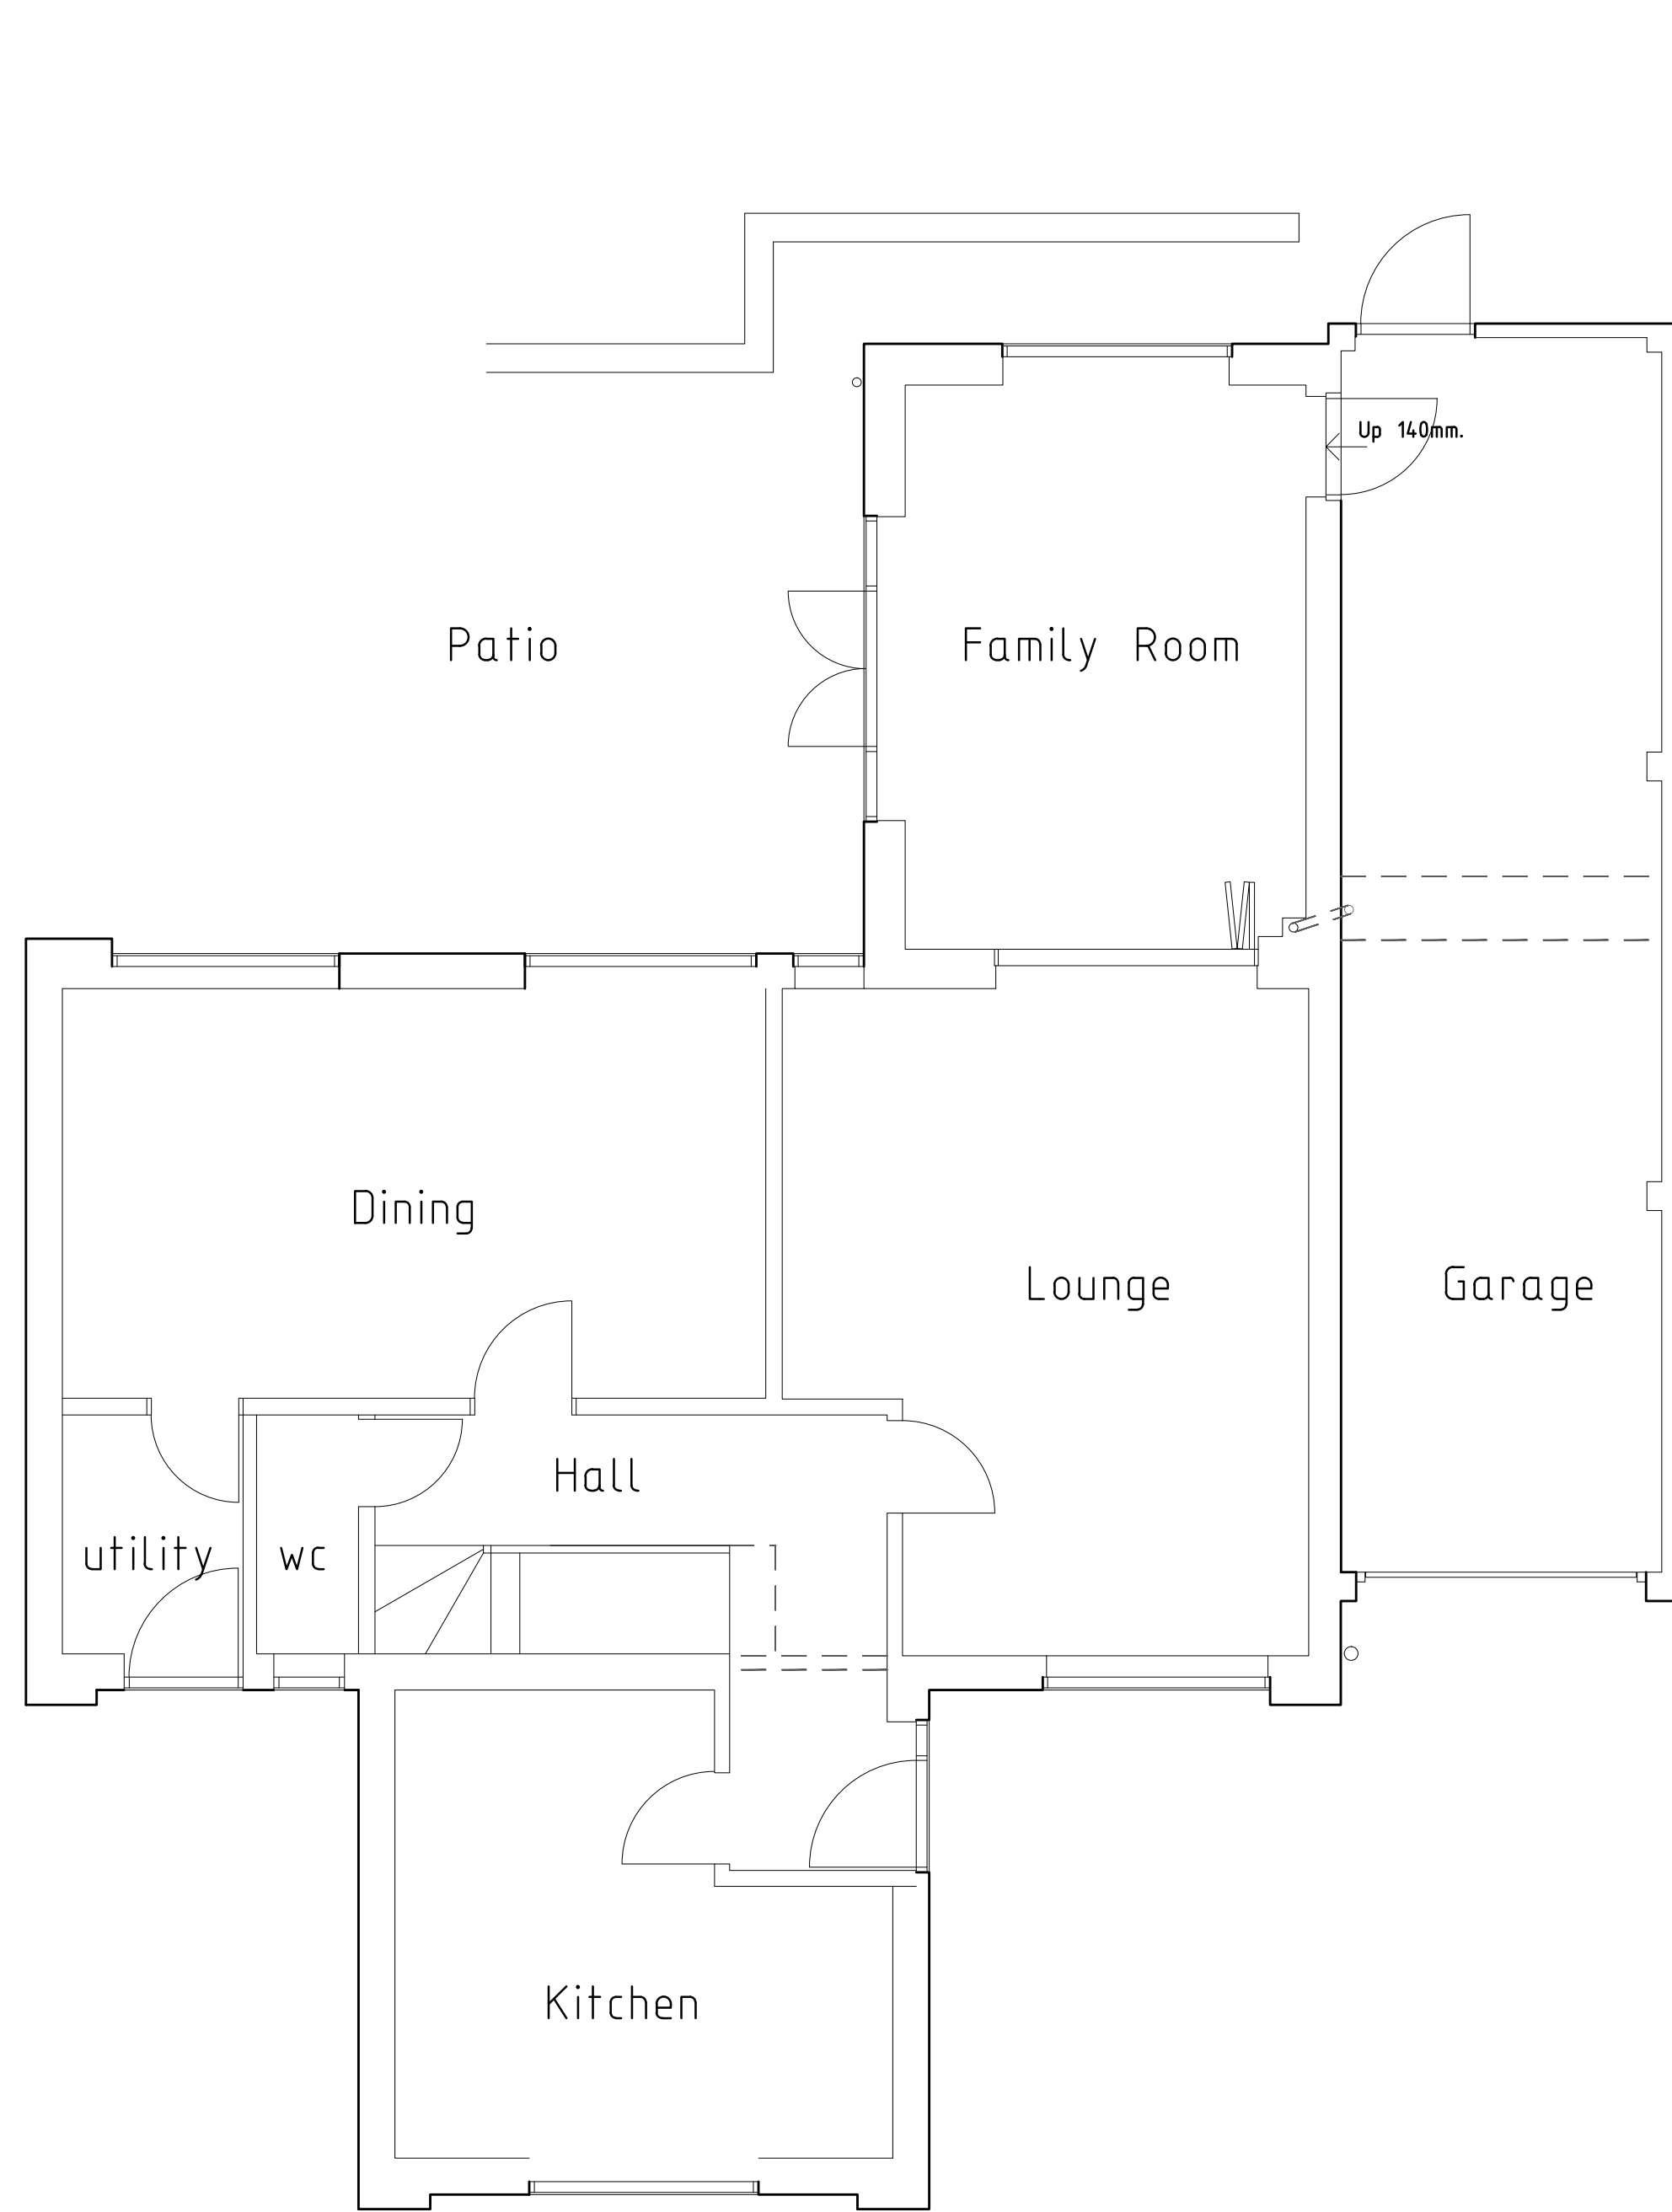

Ground Floor Plan 1 :50

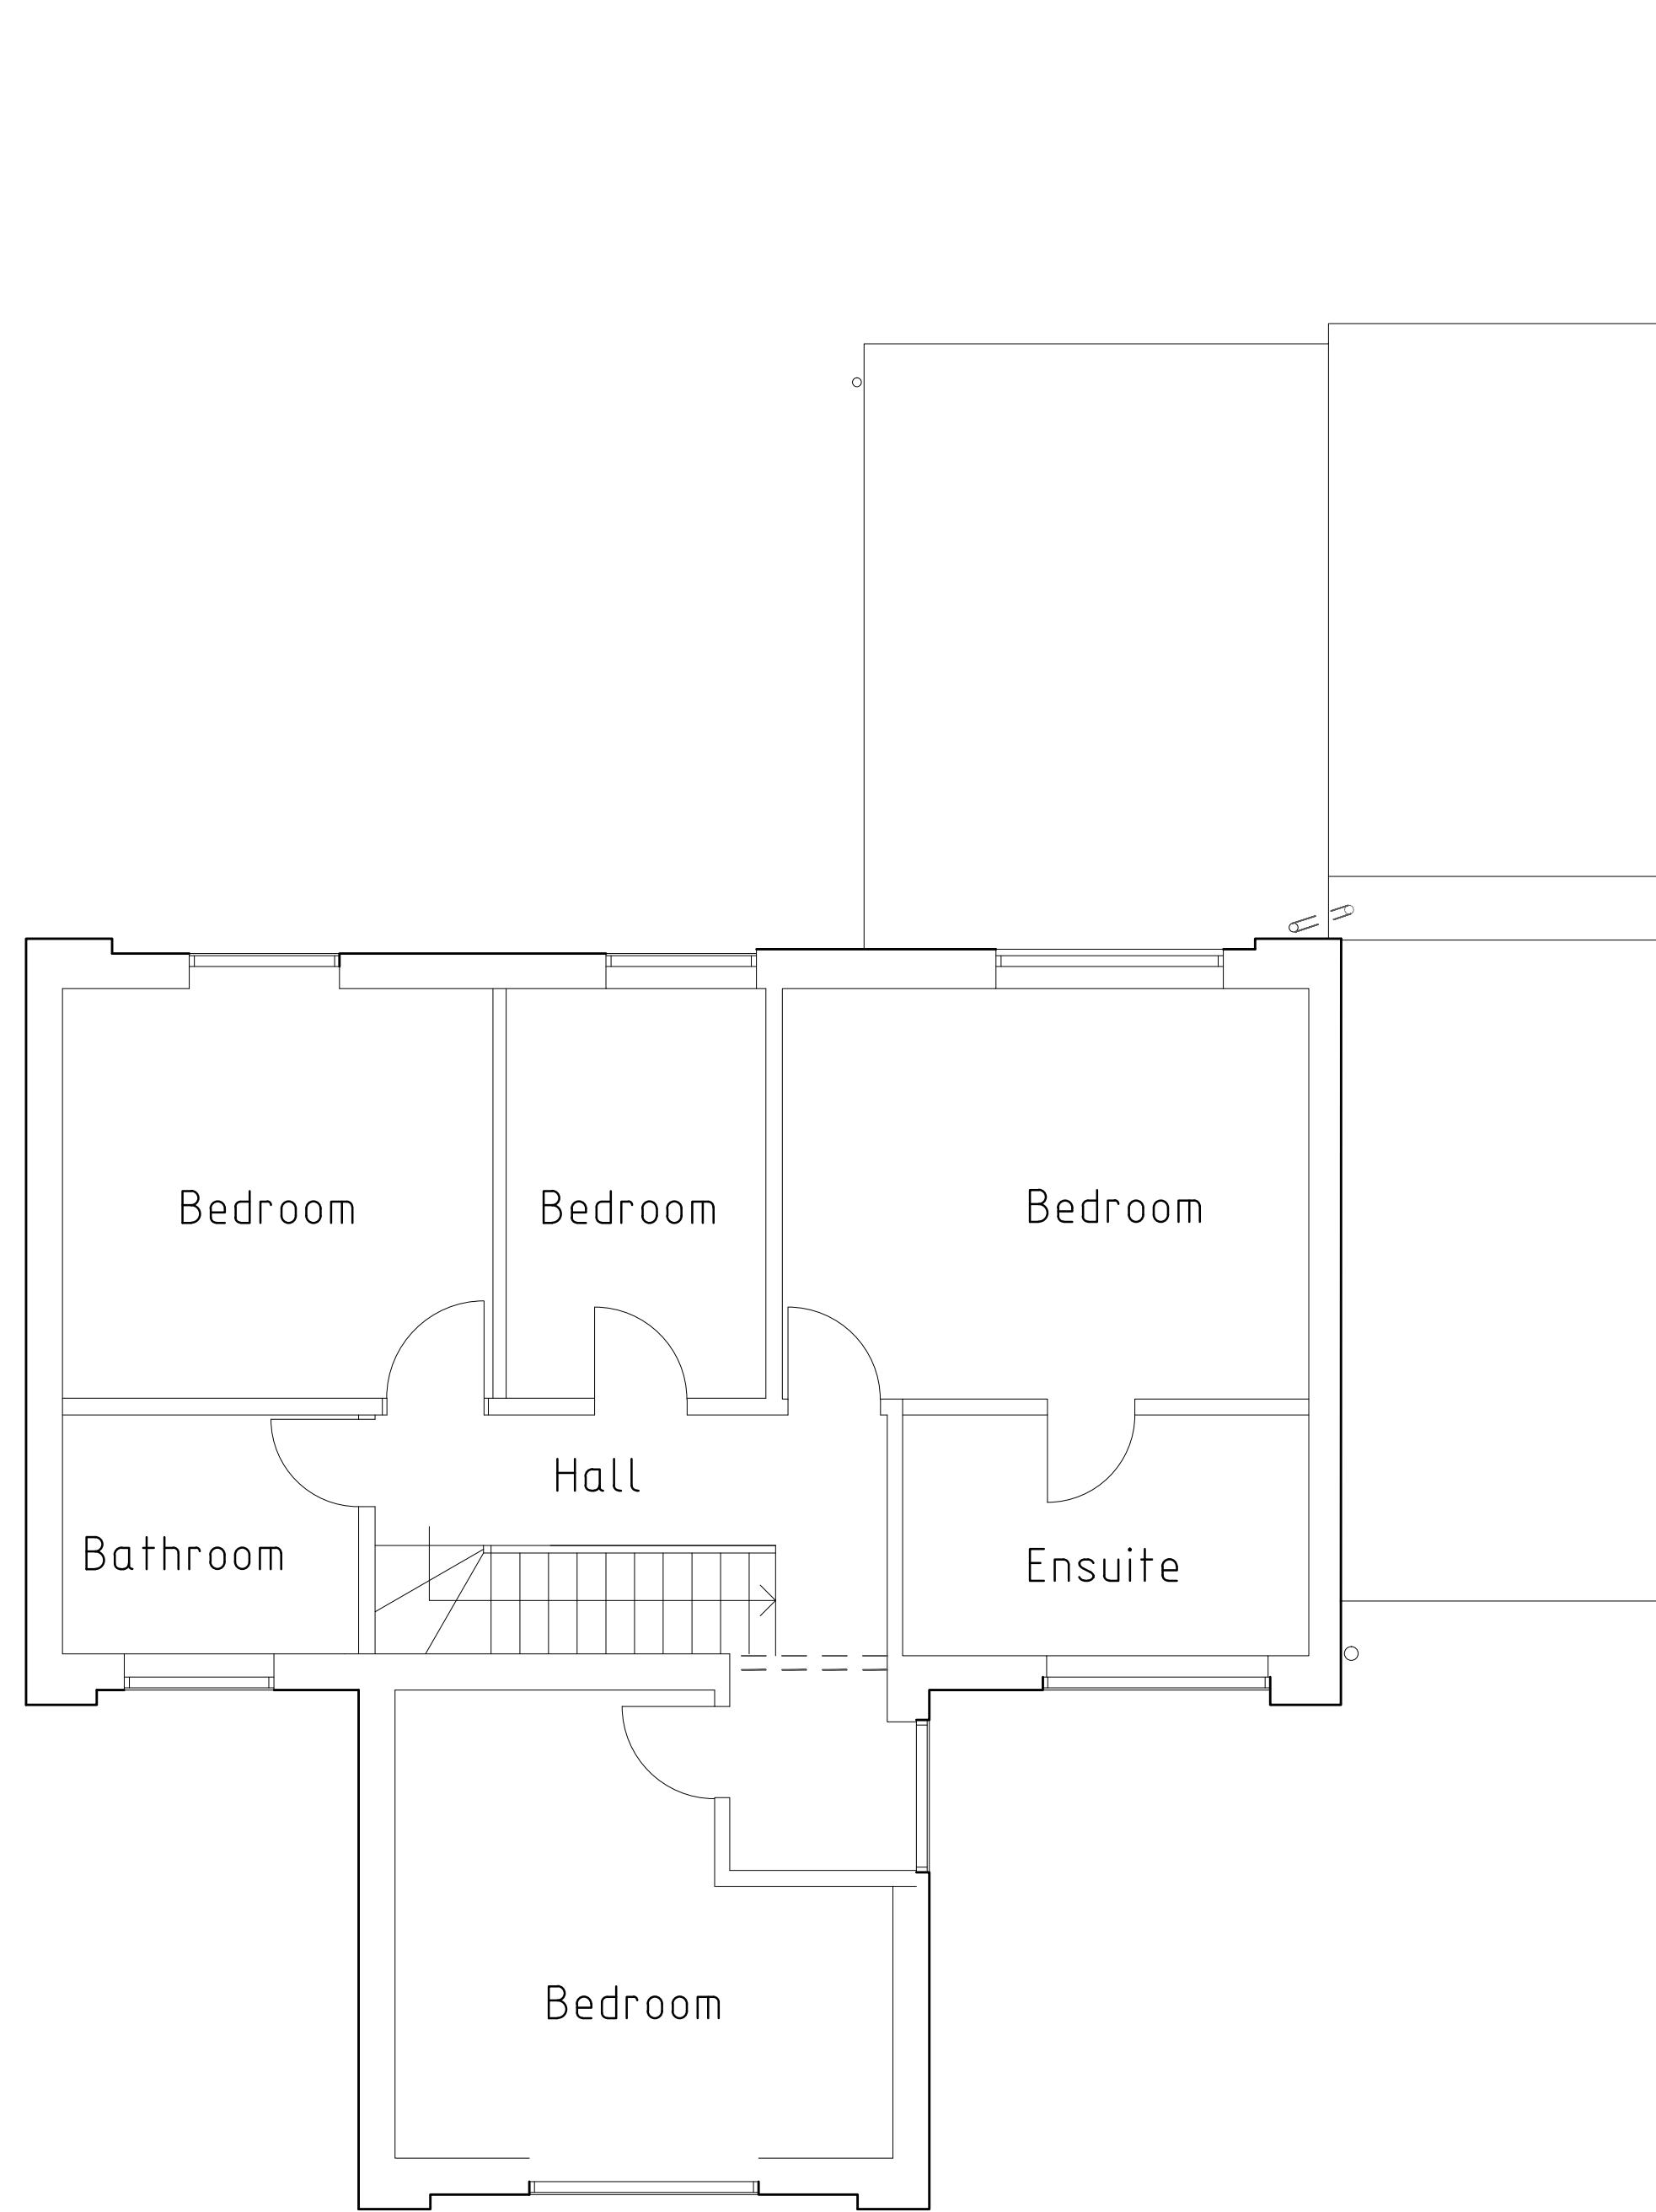 

First Floor Plan 1 :50

A	22-2-24	Additional info added
	Date	Revision
© copyright		
Client Mr & Mrs Clark		
Job Title 13 Lake End Close, Crowthorne, RG45 7LP .		
Drawing Title As Existing Plans & Elevations		
Scale AS @ A1		
Date	Feb 2024	Drawn by JRB
Drawing No.	S/24/ 10	Rev. A