




Front Elevation 1 :100

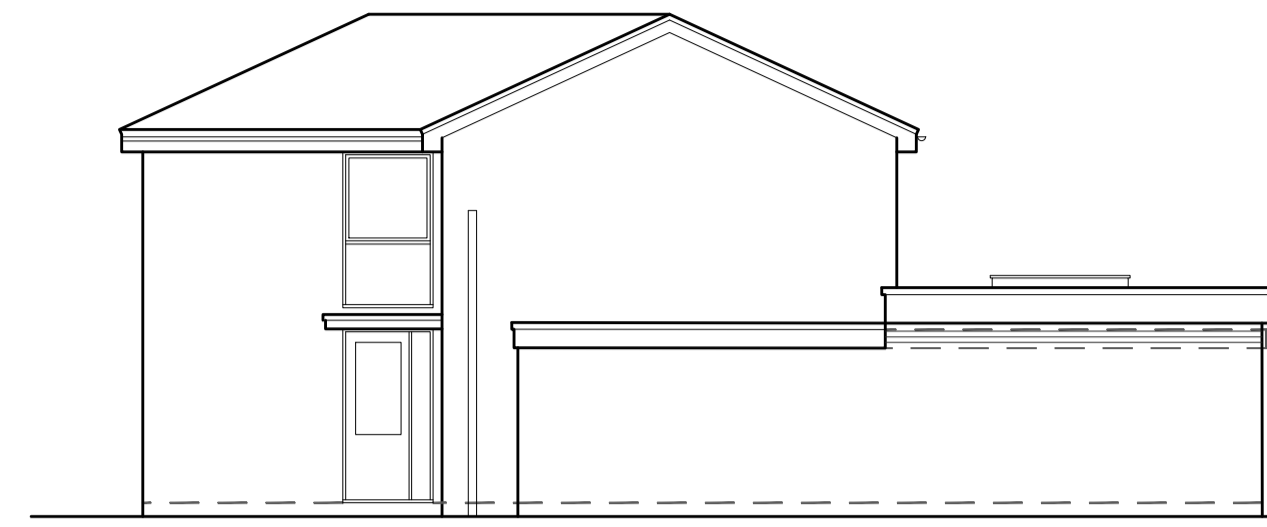


Side Elevation 1 :100

 

Rear Elevation 1 :100

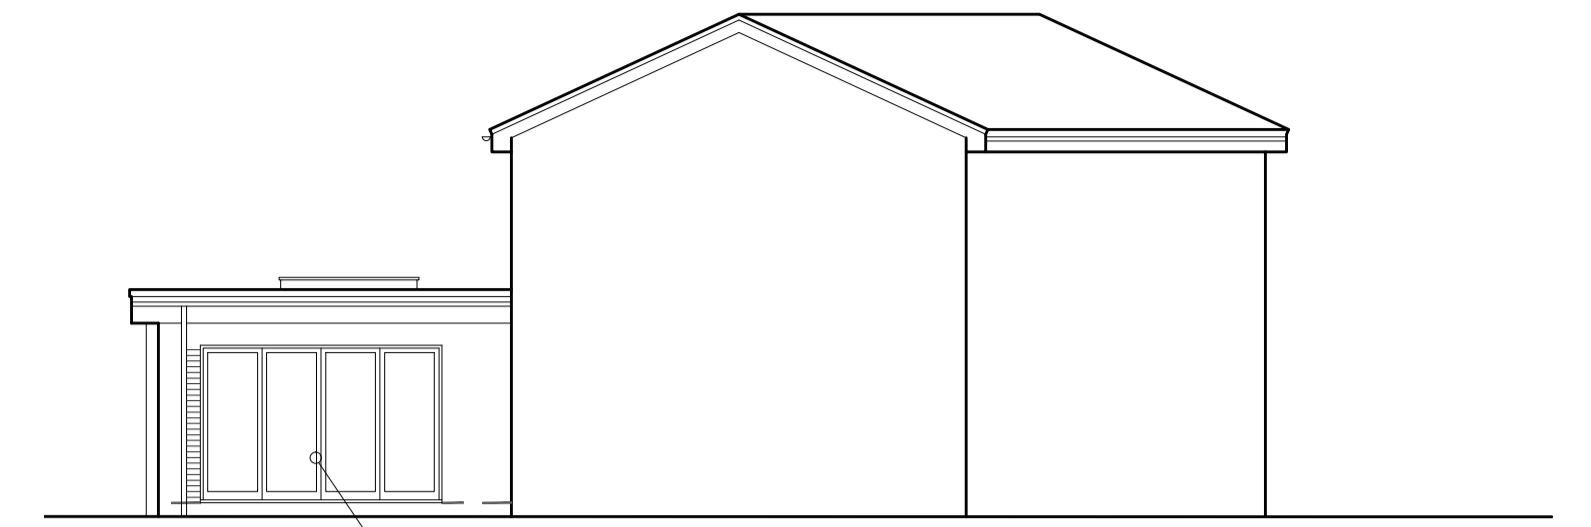

Side Elevation 1 :100

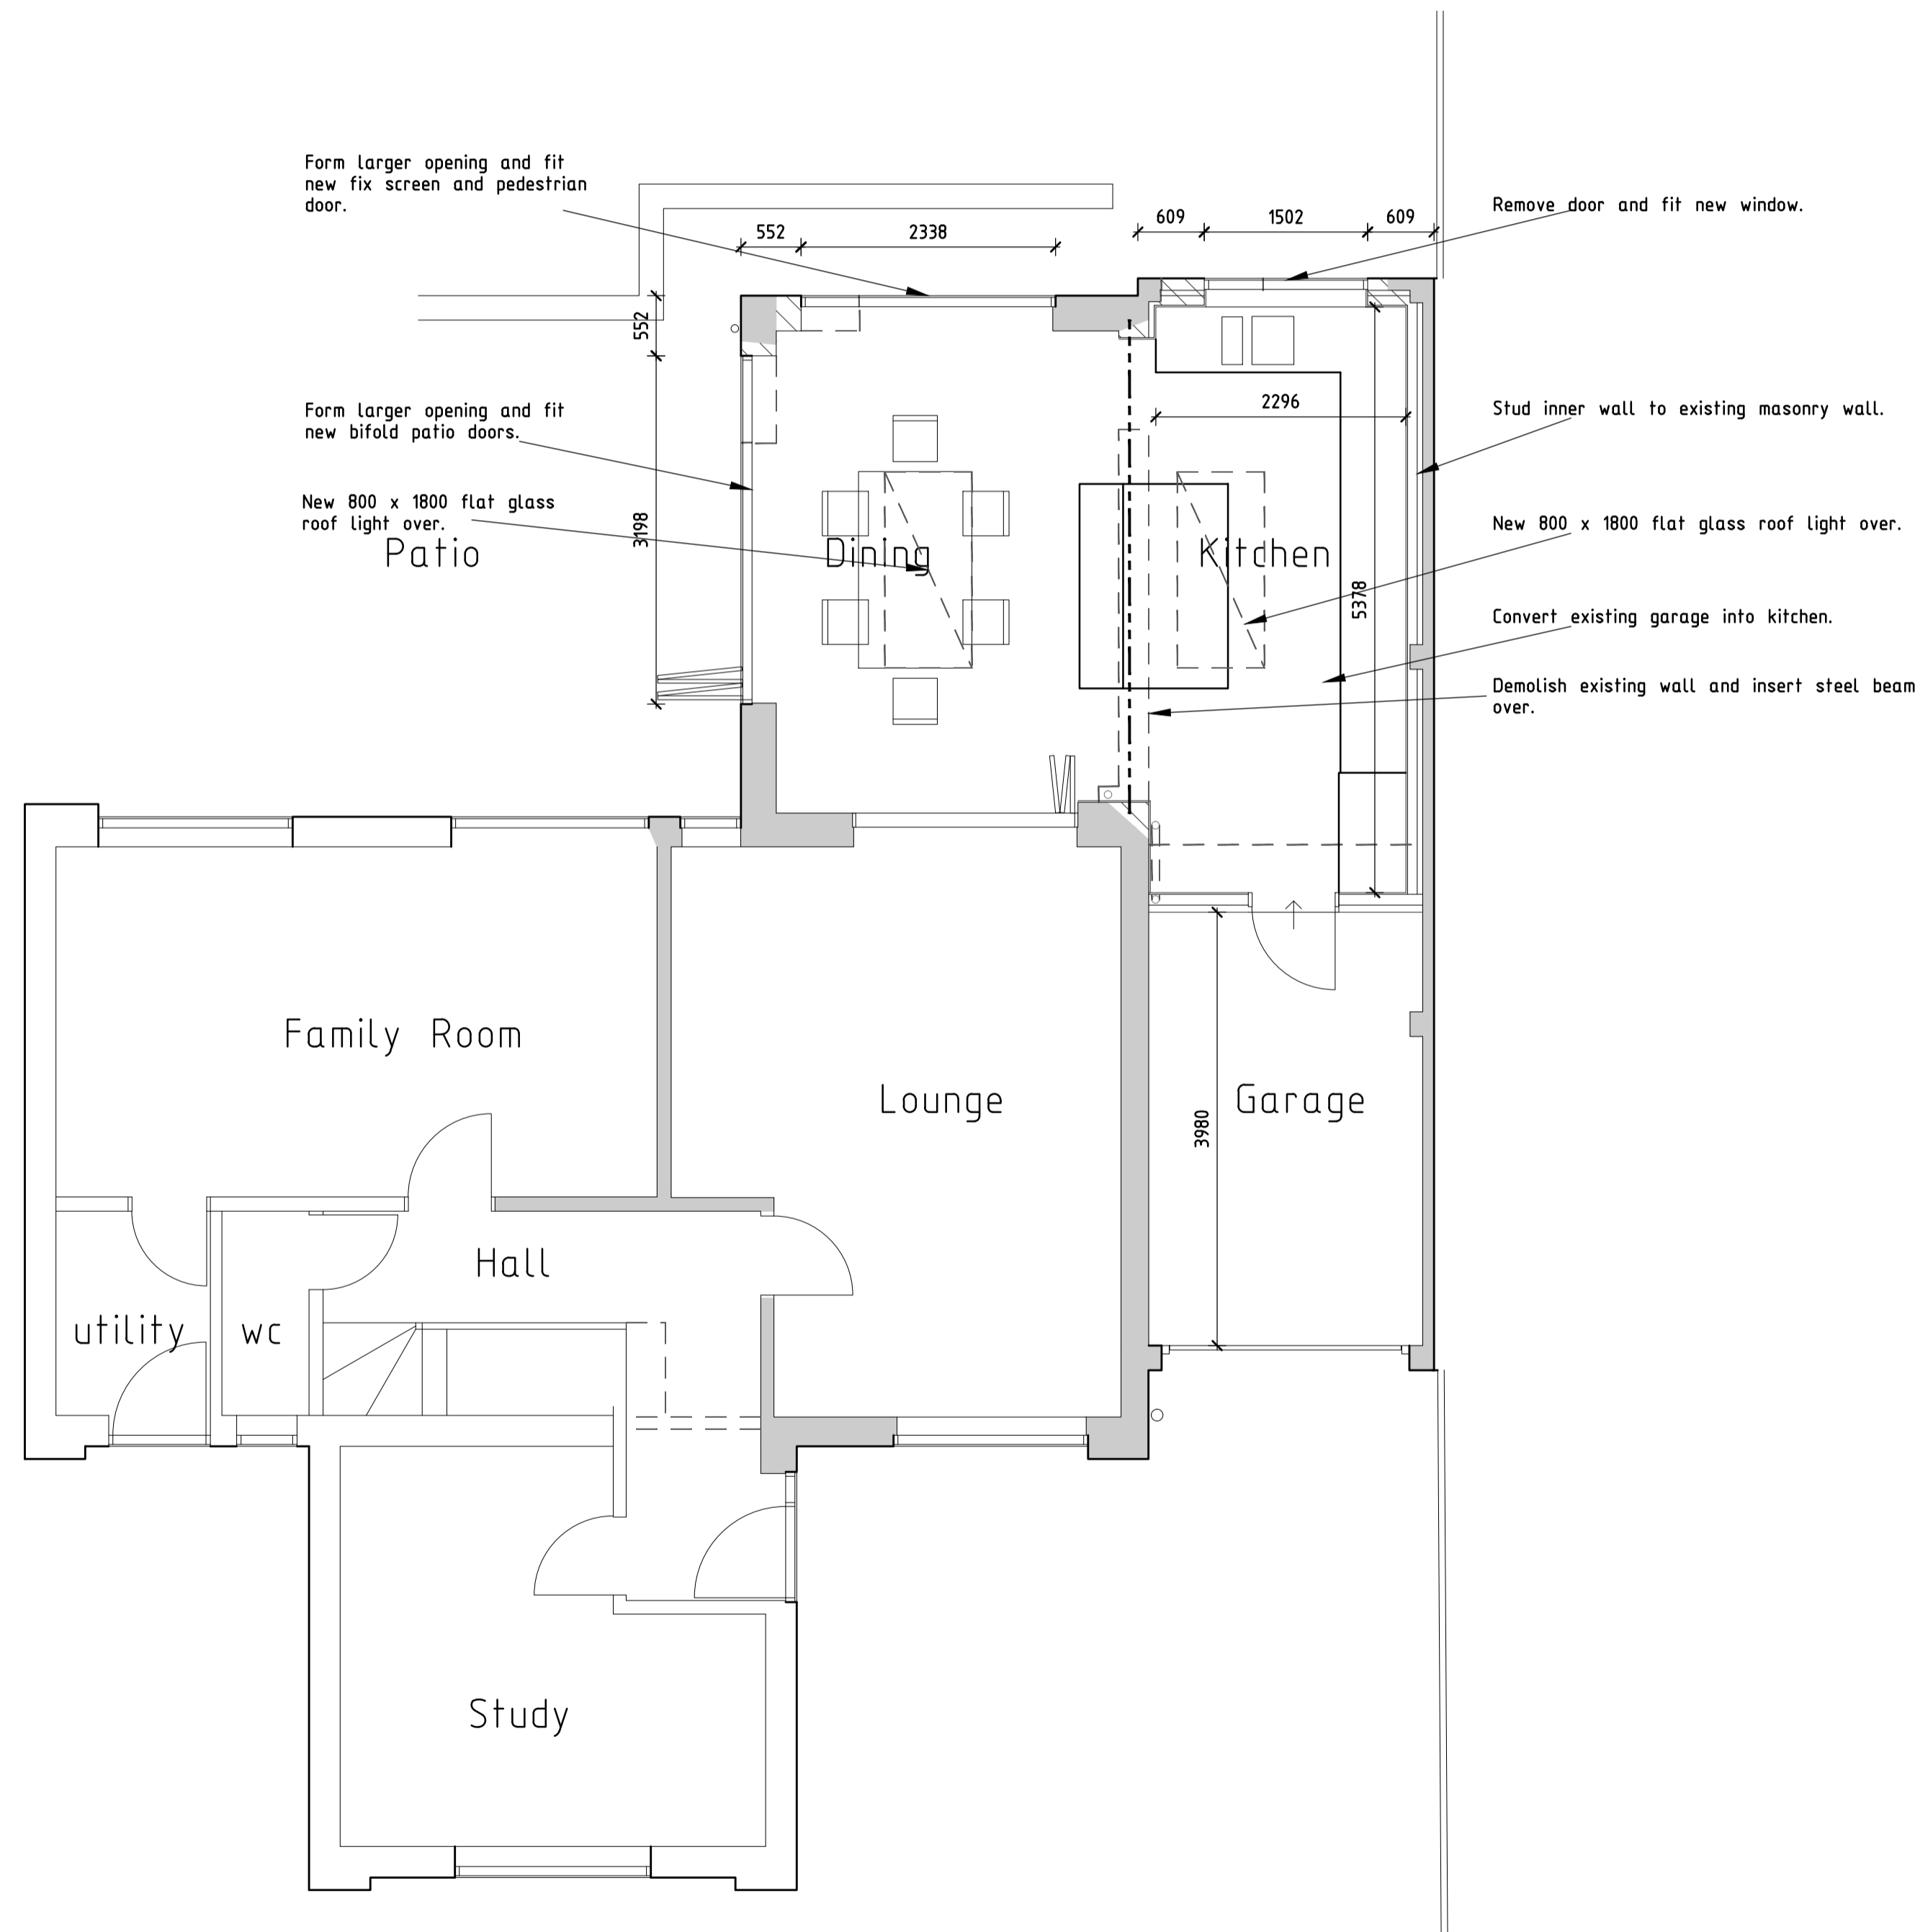

Ground Floor Plan 1 :50



A	21-2-24	client revisions added
	Date	Revision
© copyright		
Client Mr & Mrs Clark		
Job Title 13 Lake End Close, Crowthorne, RG45 7LP .		
Drawing Title Scheme Proposals Plans & Elevations		
Scale	AS @ A1	
Date	Feb 2024	Drawn by JRB
Drawing No.	SP/24/ 01	Rev. A