




PROPOSED GROUND FLOOR PLAN | 1:250 @ A3

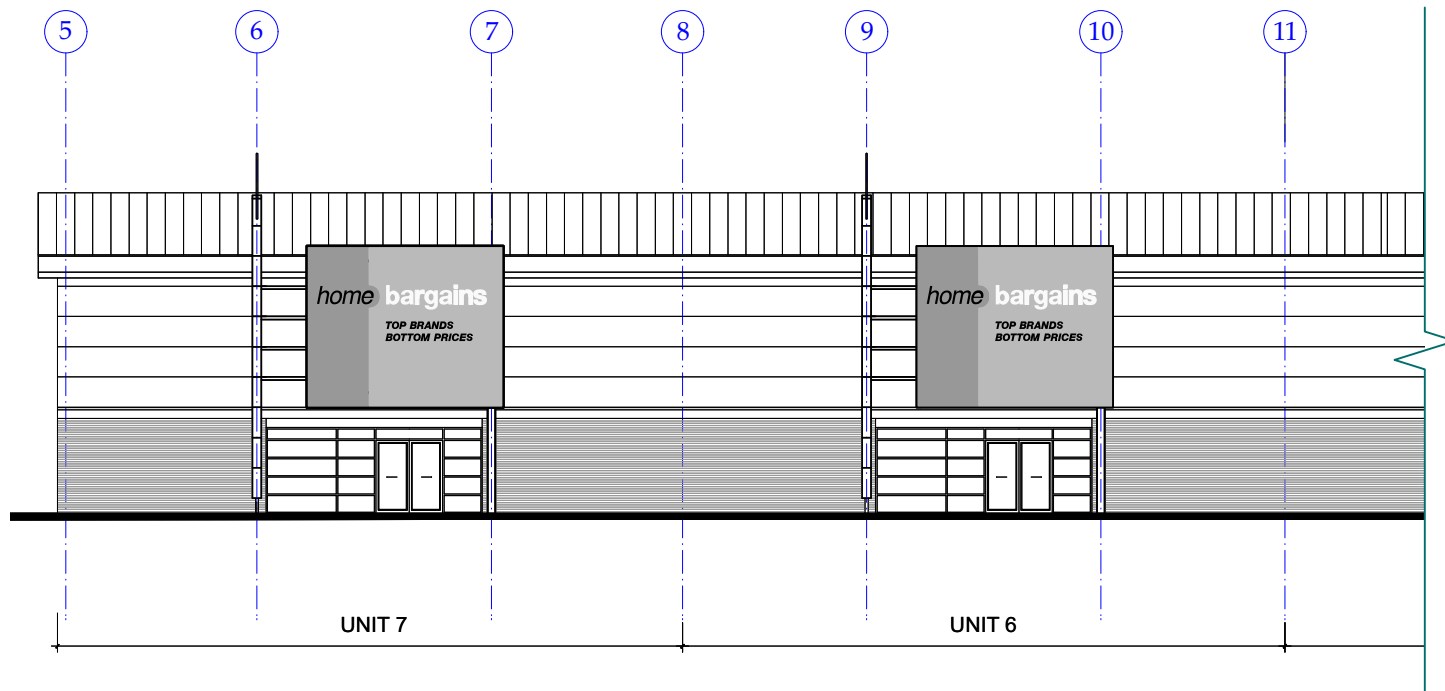


PROPOSED EAST ELEVATION | 1:250 @ A3

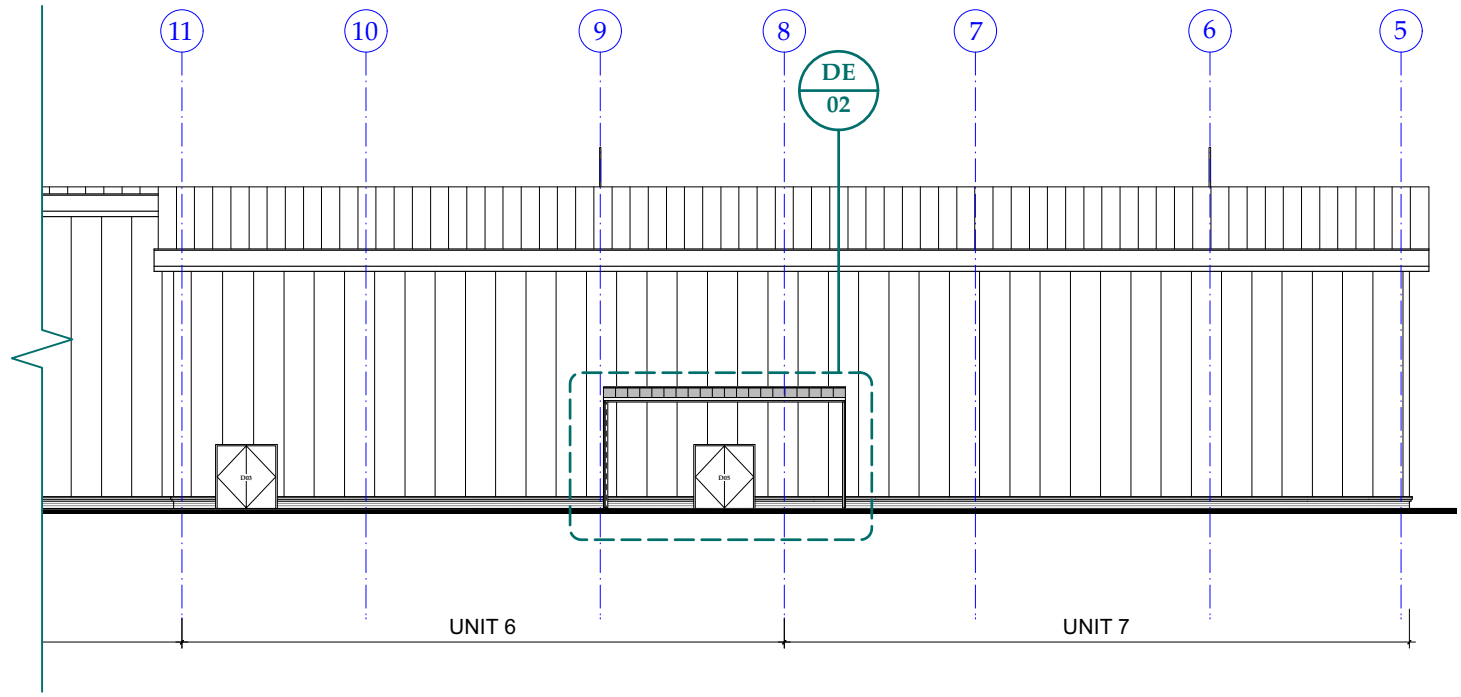

PROPOSED WEST ELEVATION | 1:250 @ A3

 

Rev. Date	Drawn	Checked	Note
 ARCHITECTURAL EMPORIUM Ltd <small>www.architectural-emporium.co.uk / mail@architectural-emporium.co.uk 87 Kempston St, Liverpool, L3 8HE / +44 (0)151 363 0000</small>			
JOB:	Blackwood Gate - 576		
STATUS:	PLANNING		
SCALE:	1:250 @ ISO A3		
FIRST ISSUE:	31/01/2024		
DRAWING No:	2.101 -		
[PROPOSED DRAWINGS 01]			