


Framing made from cold rolled Cee-section columns and rafters. All Purlins used are Top-hat sections.

30mm Box Profile Roof Cladding, Single Skin. Plastisol coated steel sheeting. 5 degrees mono pitch with anti-condensation barrier.

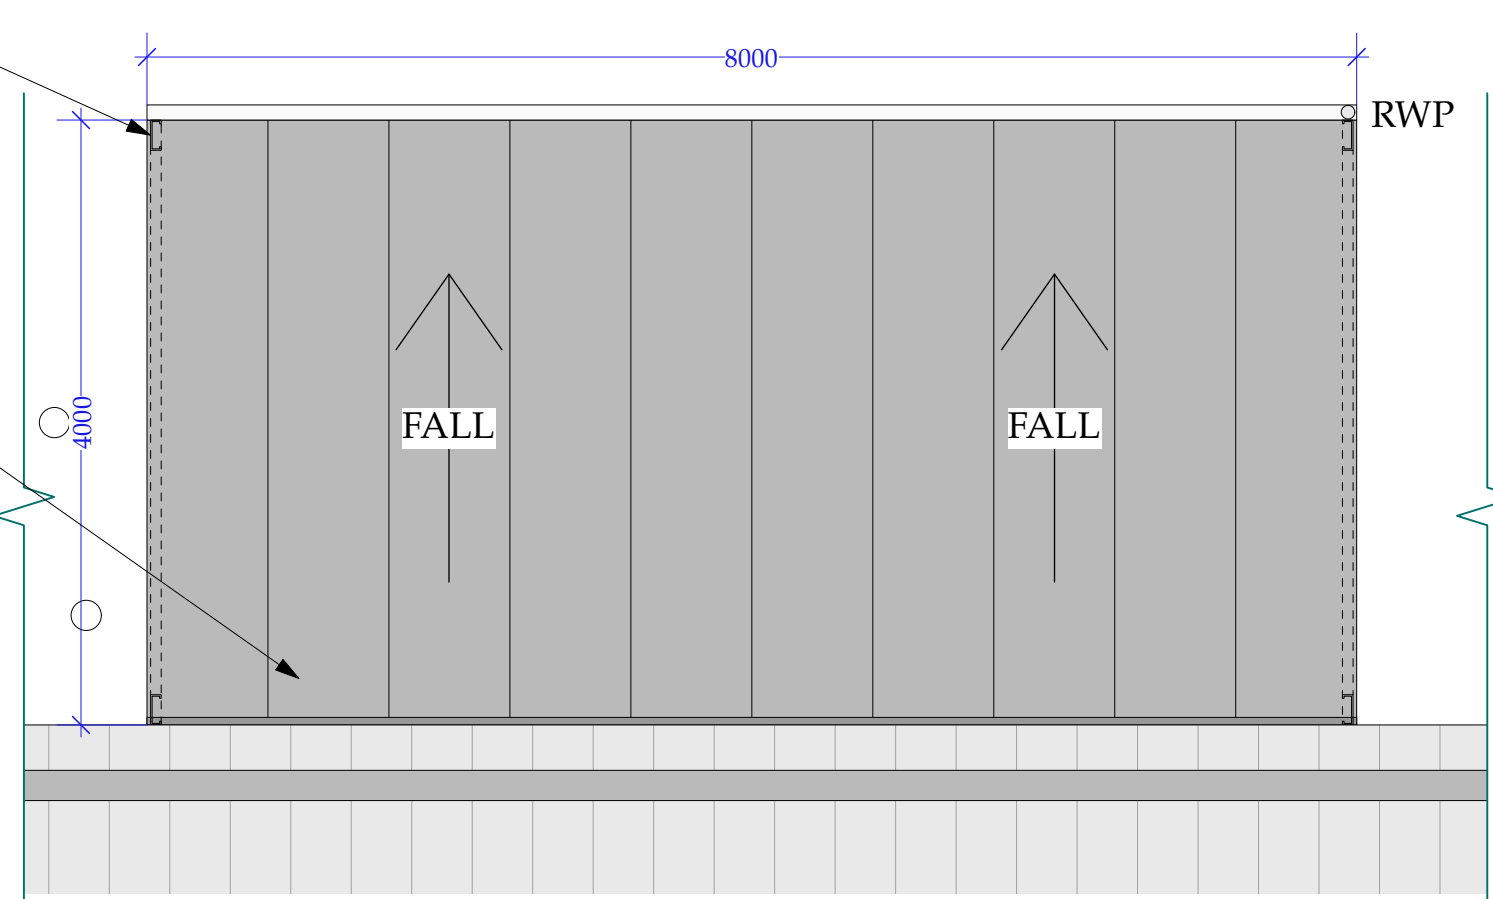


DE01 - CANOPY DETAIL ROOF PLAN | 1:50 @ A3


Metal flashing to existing metal clad facade of unit 6 & 7

Guttering & Downpipes - Galvanised Steel hot dipped in Plastisol coating, White.

24mm Box Profile Wall Cladding, Single Skin. Plastisol coated steel sheeting. Open on both high end and low end

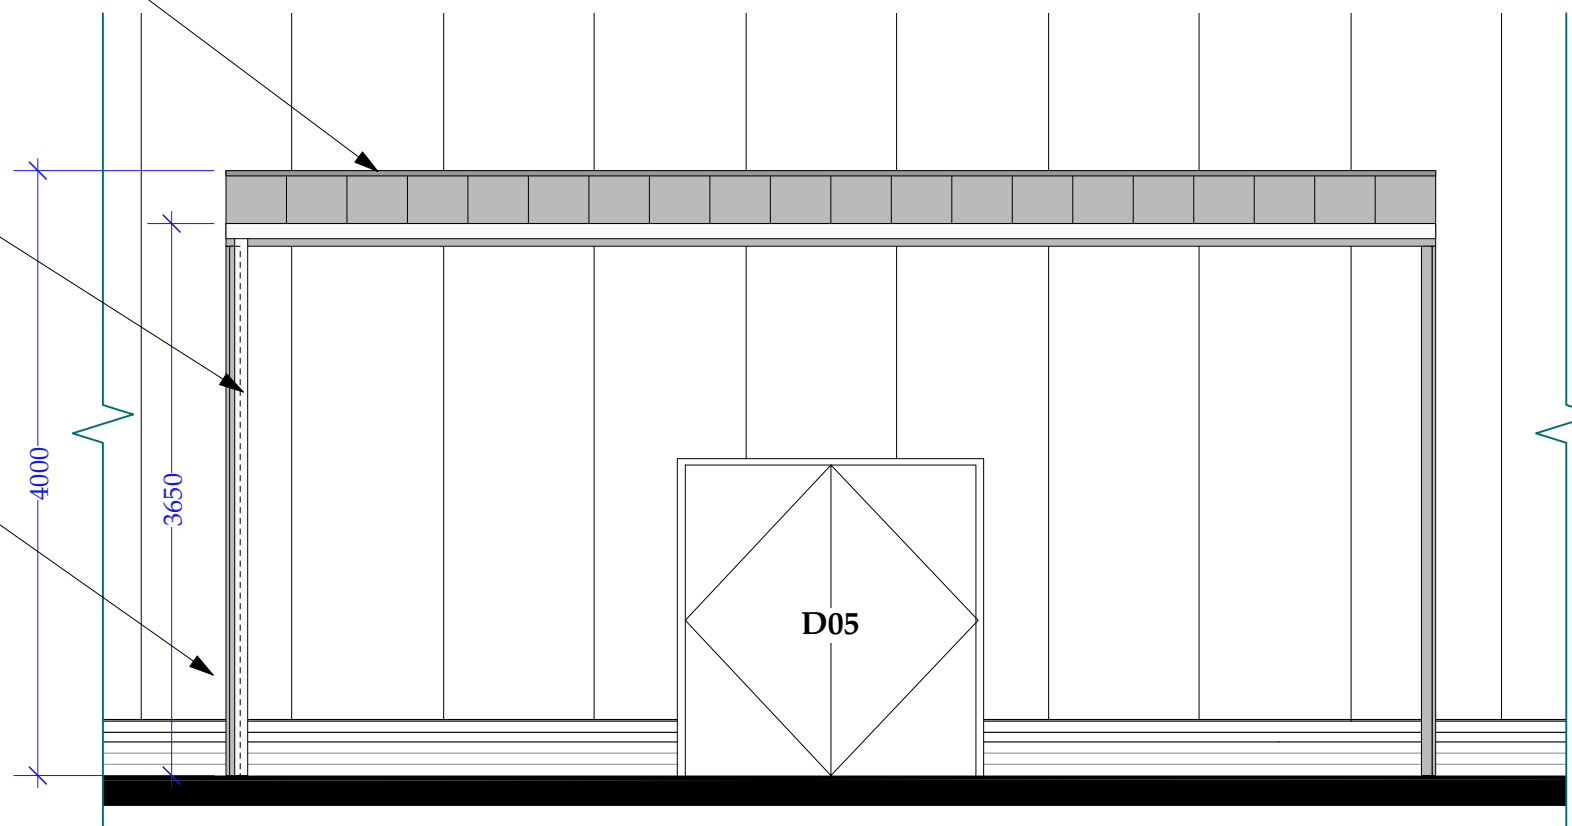

DE02 - CANOPY ELEVATION | 1:50 @ A3

 

Rev. Date Drawn Checked Note
ARCHITECTURAL EMPORIUM Ltd
www.architectural-emporium.co.uk / mail@architectural-emporium.co.uk
 87 Kempston St, Liverpool, L3 8HE / +44 (0)151 363 0000

JOB: **Blackwood Gate - 576**
 STATUS: PLANNING
 SCALE: 1:1250 @ ISO A3
 FIRST ISSUE: 30/01/2024
 DRAWING No: **2.102 -**

[PROPOSED DRAWINGS 02]