




EXISTING GROUND FLOOR PLAN | 1:250 @ A3

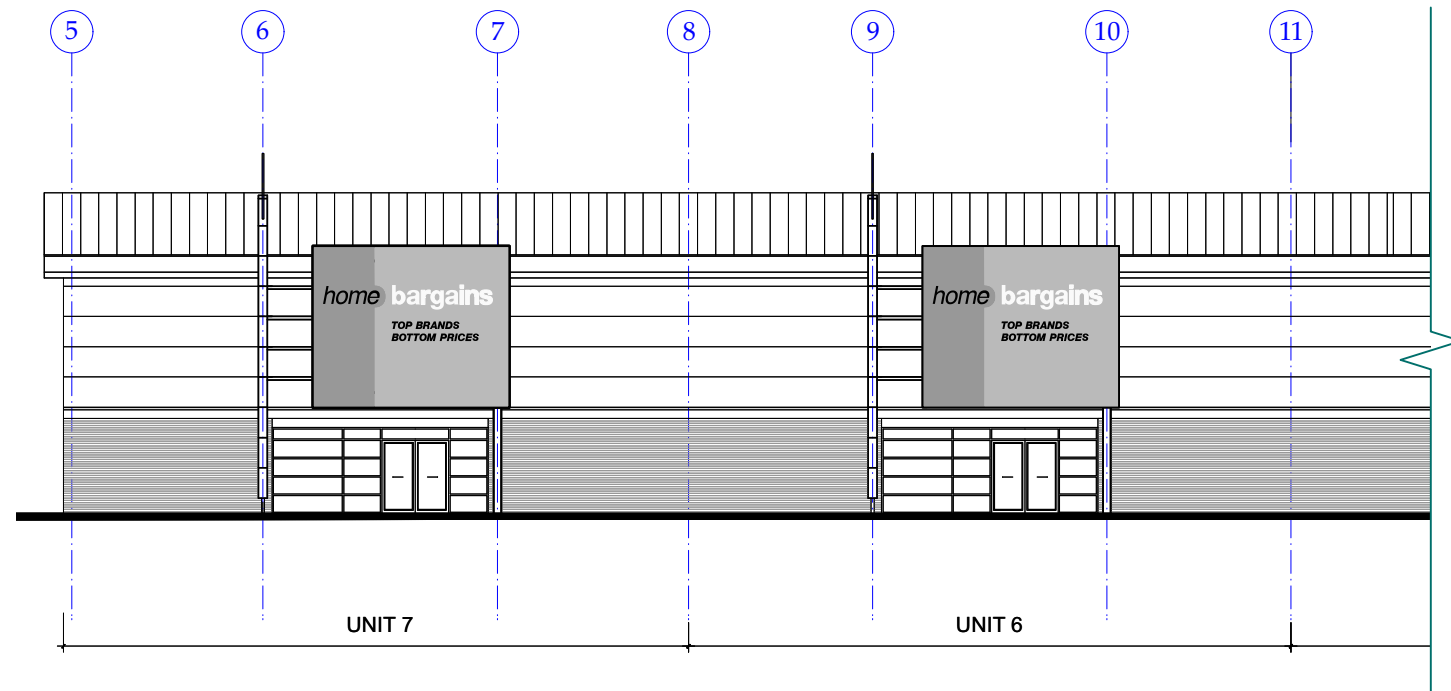

EXISTING EAST ELEVATION | 1:250 @ A3

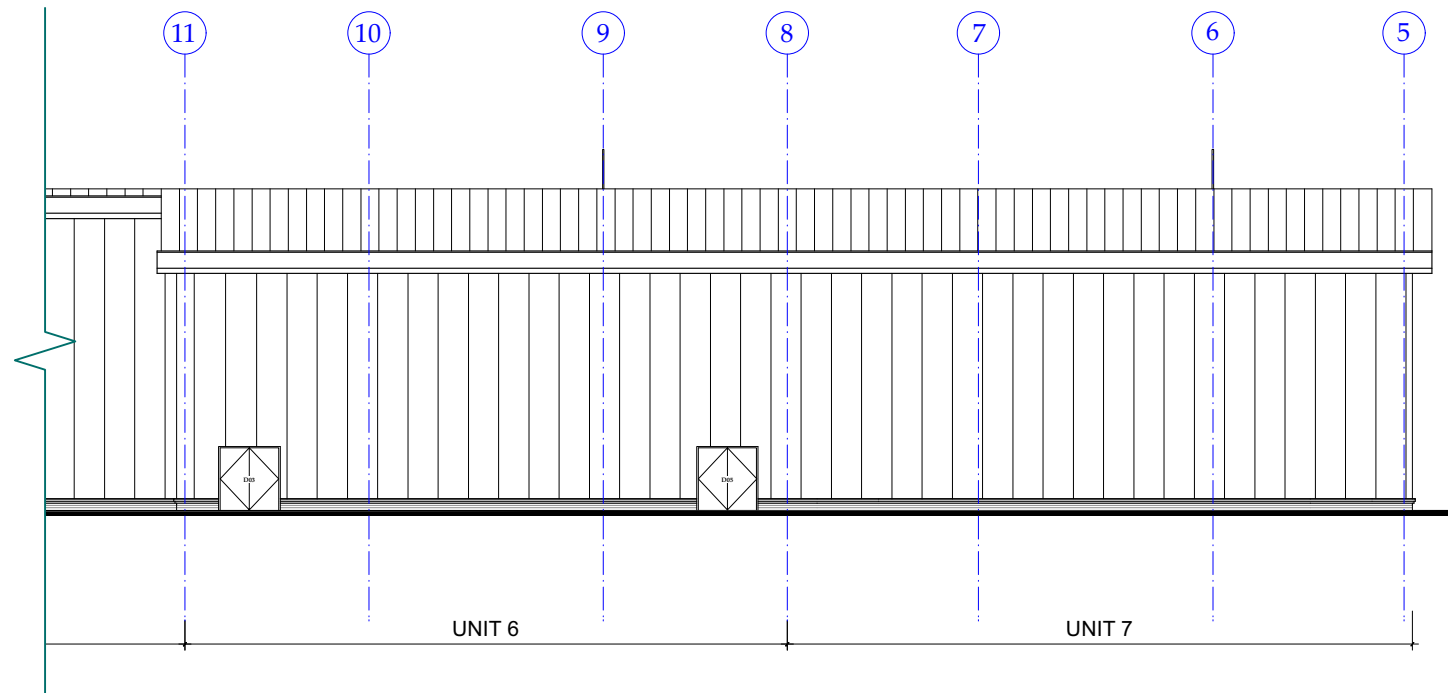

EXISTING WEST ELEVATION | 1:250 @ A3

 

Rev. Date Drawn Checked Note



ARCHITECTURAL EMPORIUM Ltd
 www.architectural-emporium.co.uk / mail@architectural-emporium.co.uk
 87 Kempston St, Liverpool, L3 8HE / +44 (0)151 363 0000

JOB: **Blackwood Gate - 576**

STATUS: **PLANNING**

SCALE: **1:1250 @ ISO A3**

FIRST ISSUE: **31/01/2024**

DRAWING No: **0.101 -**

[EXISTING DRAWINGS]