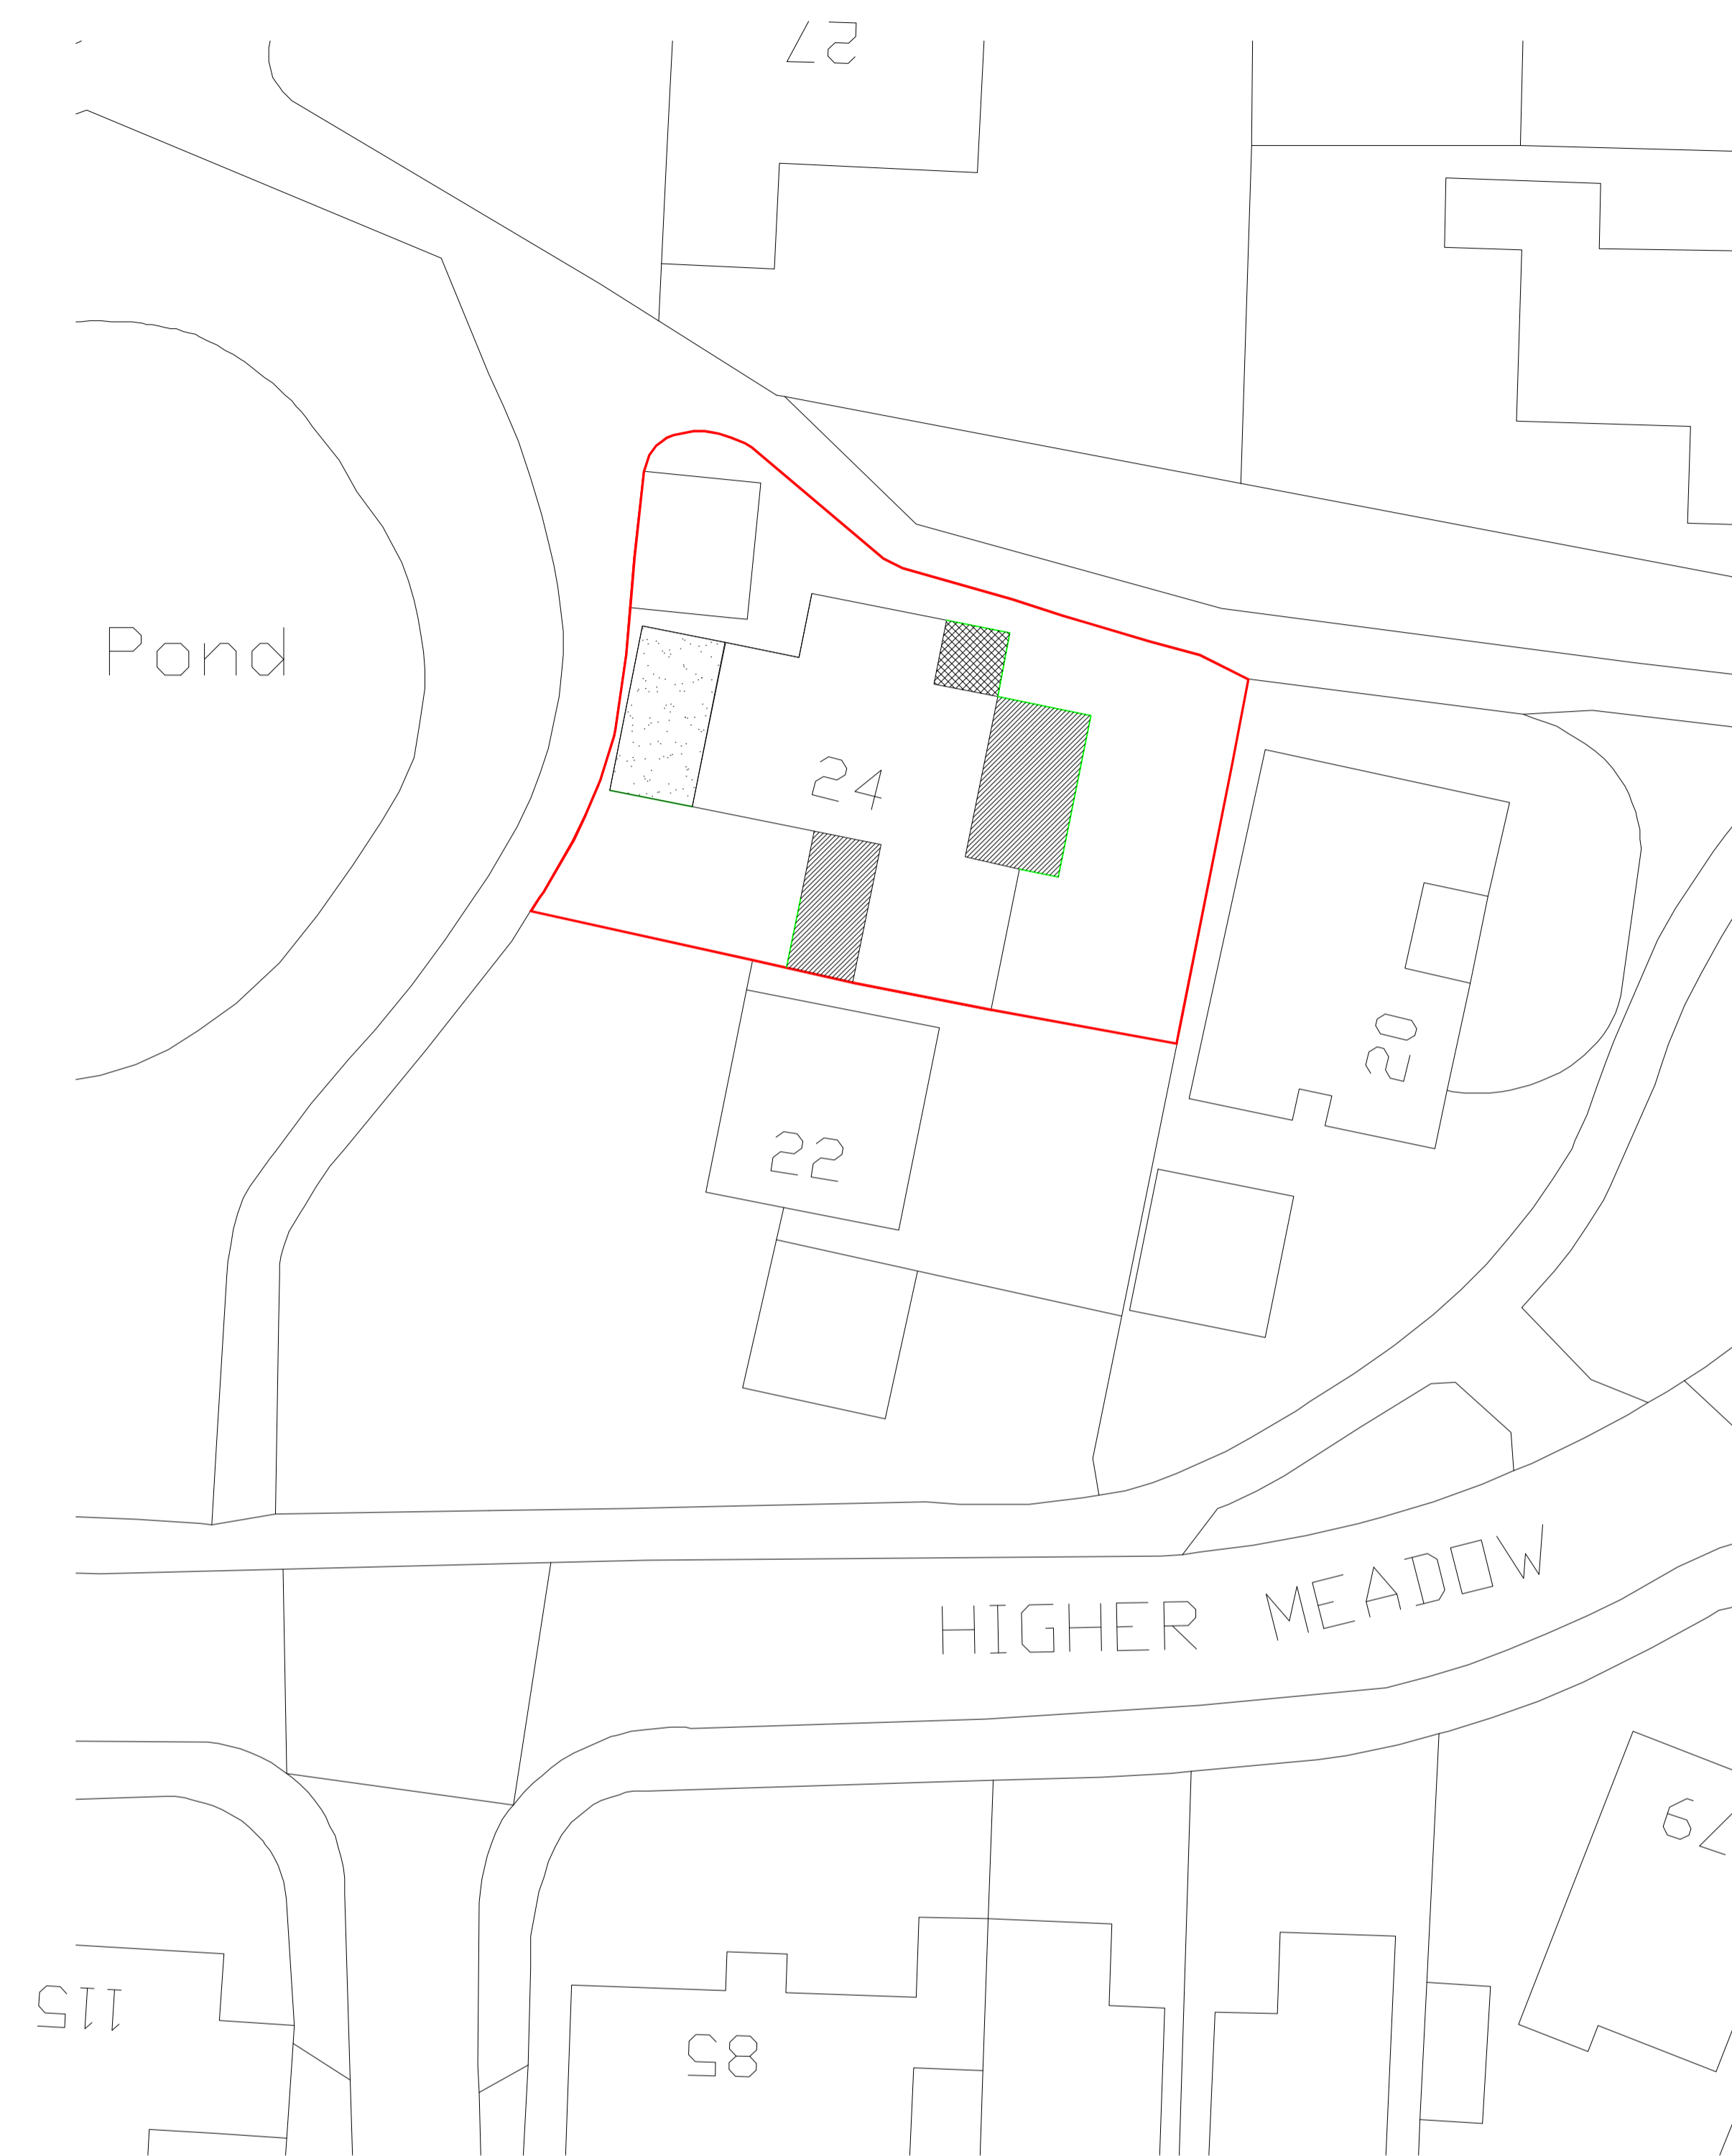
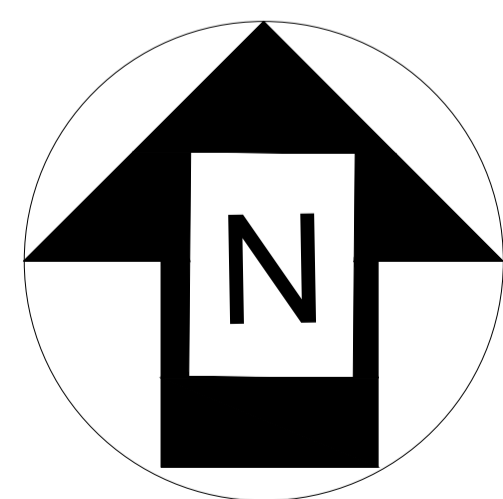


 
 
 
 


Existing Site Plan



Proposed Site Plan

Legend

-  Single Storey Extension
-  Two Storey Extension
-  First Floor Extension Over
-  Site Boundary



Rev.	Description	By	Date
Project		Drawing Title	
Mr and Mrs Isherwood, 24 Higher Meadow, Clayton-le-woods, Chorley, PR25 5RS		Site Layouts	
Drawing No.		Rev.	
Isherwood/05		K	
Drawn by		Scale	Date
J.T.D.		1:200@A1	Jan '24

Figured dimensions to be followed in preference to scale.
All dimensions to be checked on site prior to the commencement of any work. Any discrepancies to be reported immediately & resolved prior to work commencing.
This drawing is the copyright of AJ Architectural LTD and may not be copied or used without prior consent.