


Proposed Ground Floor Plan



Proposed First Floor Plan

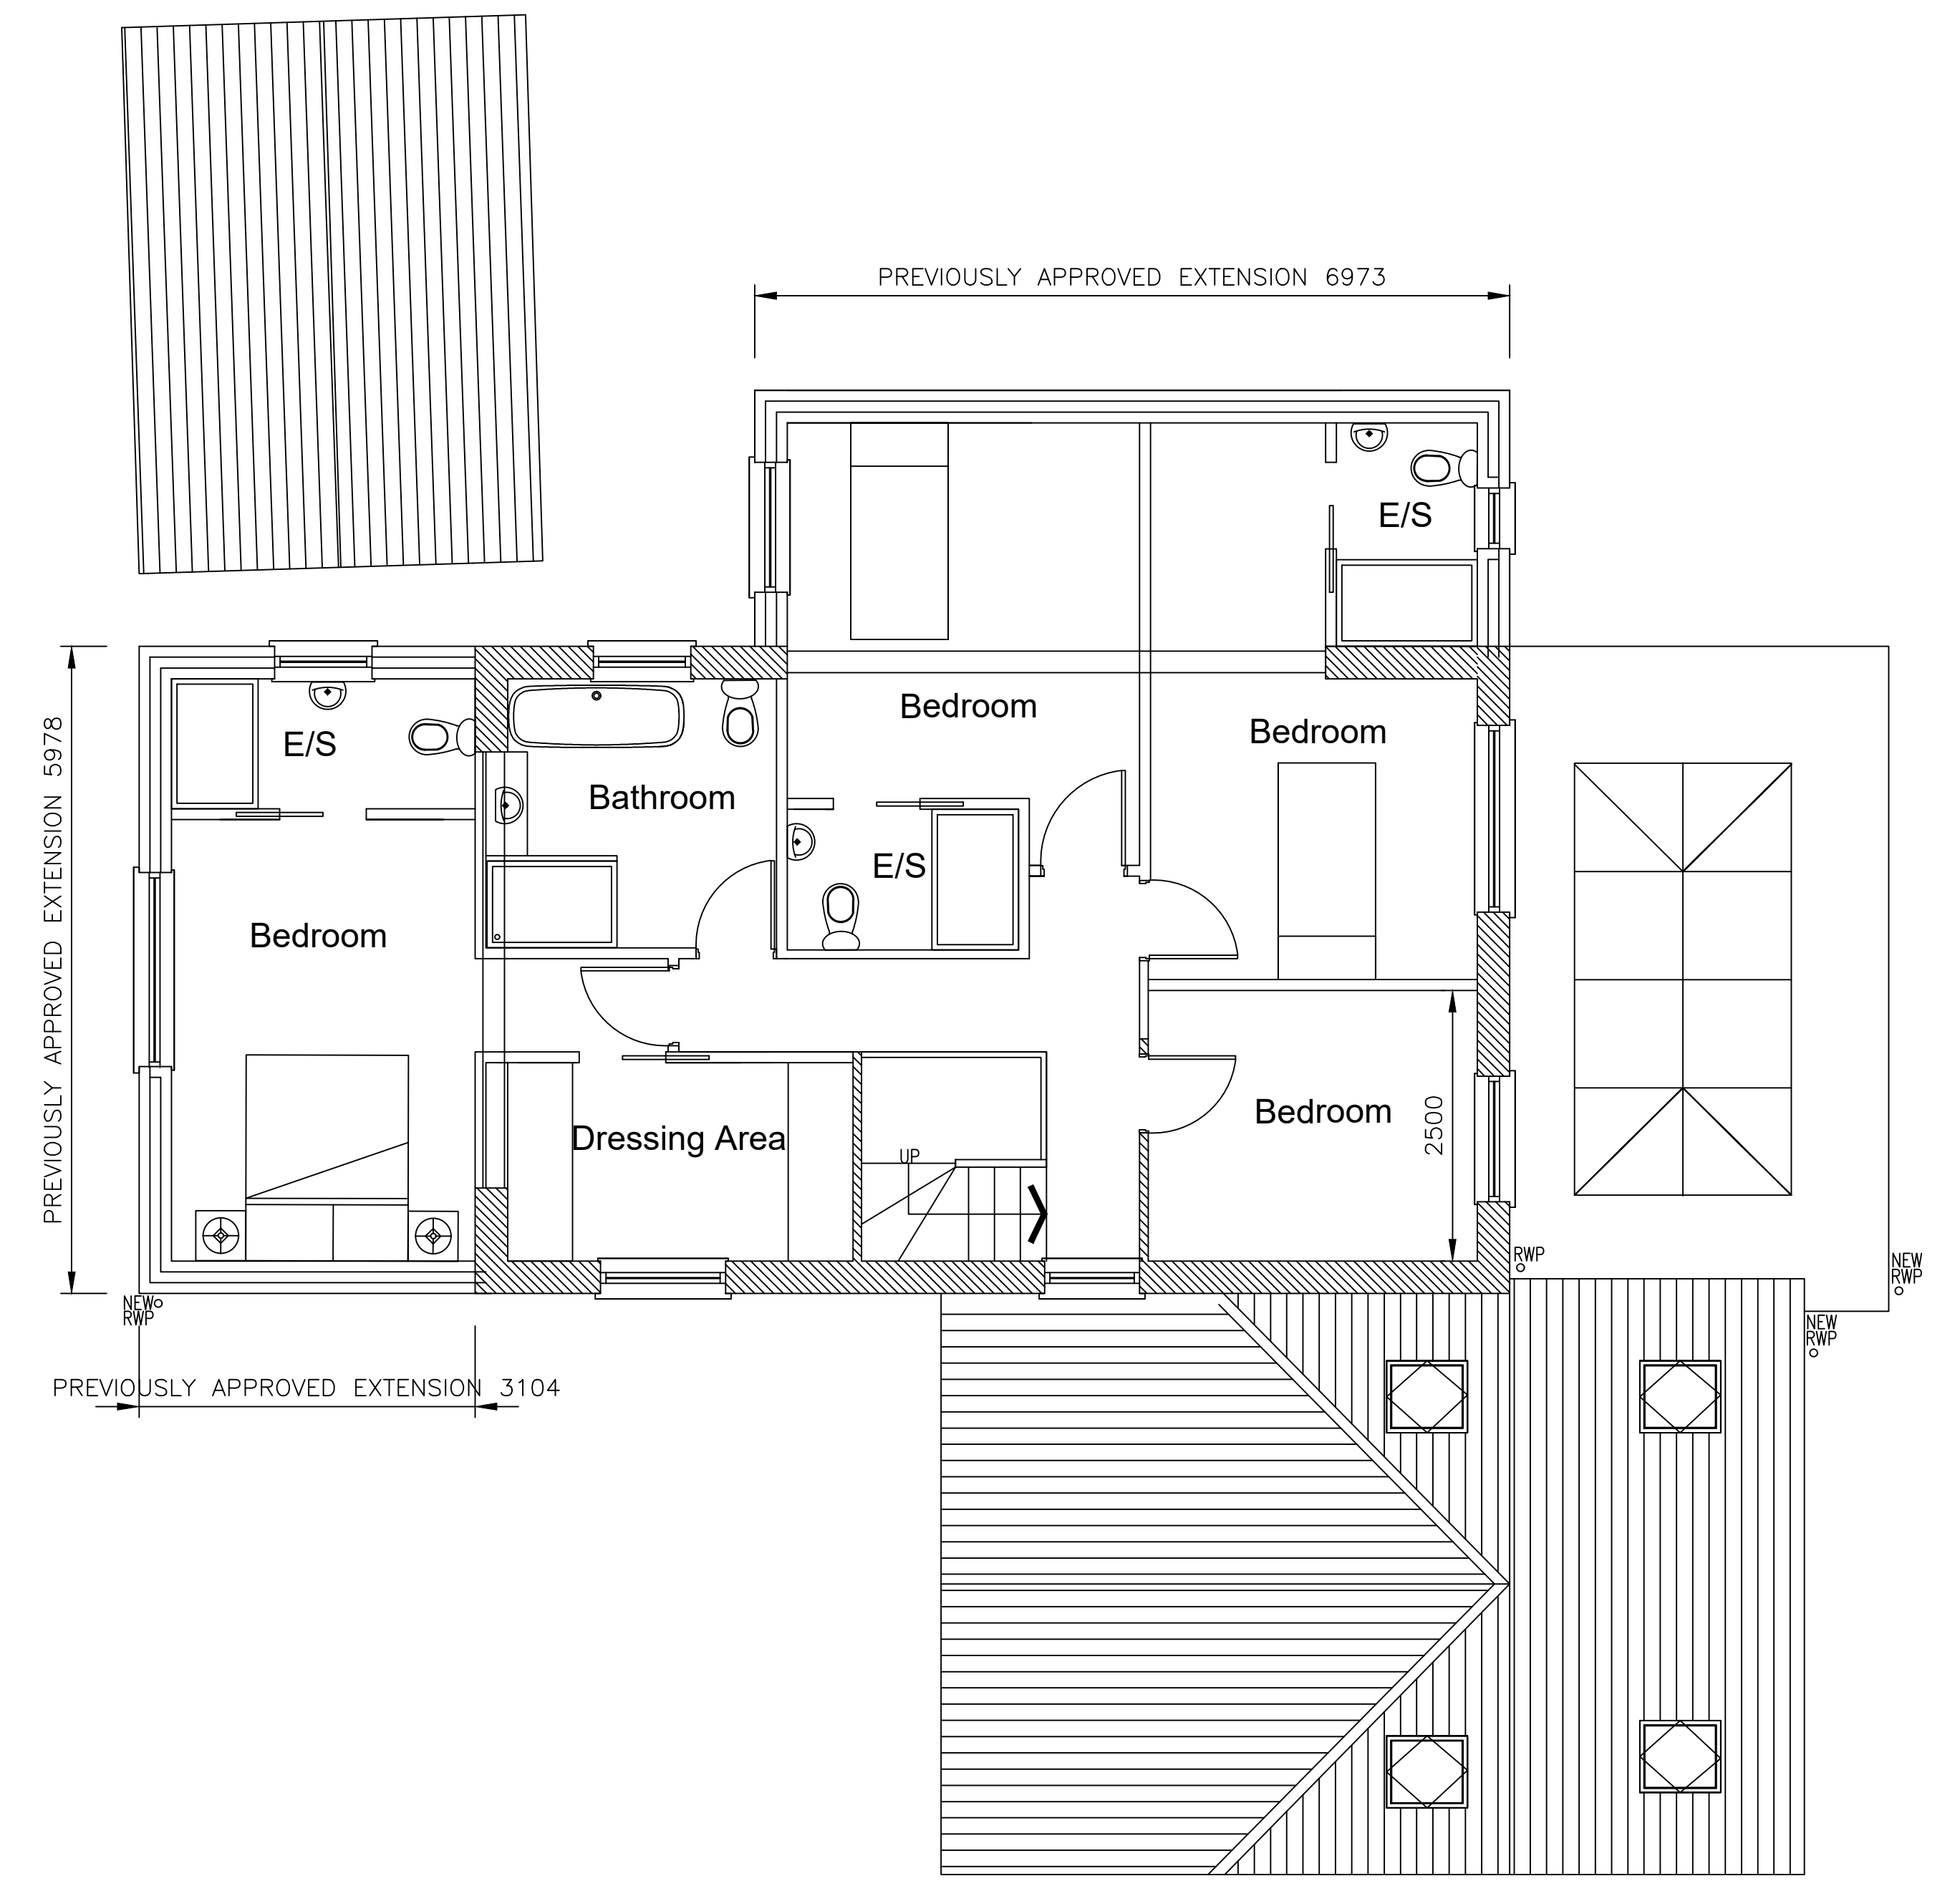

Rev.	Description	By	Date
Project Mr and Mrs Isherwood, 24 Higher Meadow, Clayton-le-woods, Chorley, PR25 5RS		Drawing Title Proposed Layouts	
Drawing No. Isherwood/03		Rev. K	
Drawn by J.T.D.		Scale 1:50	Date Jan '24

1. Figure dimensions to be followed in preference to scale.
2. All dimensions to be checked on site prior to the commencement of any work. Any discrepancies to be reported immediately & resolved prior to work commencing.
3. This drawing is the copyright of AJ Architectural LTD and may not be copied or used without prior consent.