

NOTES:
 This drawing is meant for design intent only.
 This drawing should not be scaled from.
 All dimension are to be checked and confirmed by the
 contractors prior to construction.
 mwbResidence accepts no responsibility for construction.




Side Elevation (NORTH)
1:100


Front Elevation (EAST)
1:100

Gable Elevation (SOUTH)
1:100


Rear Elevation (WEST)
1:100

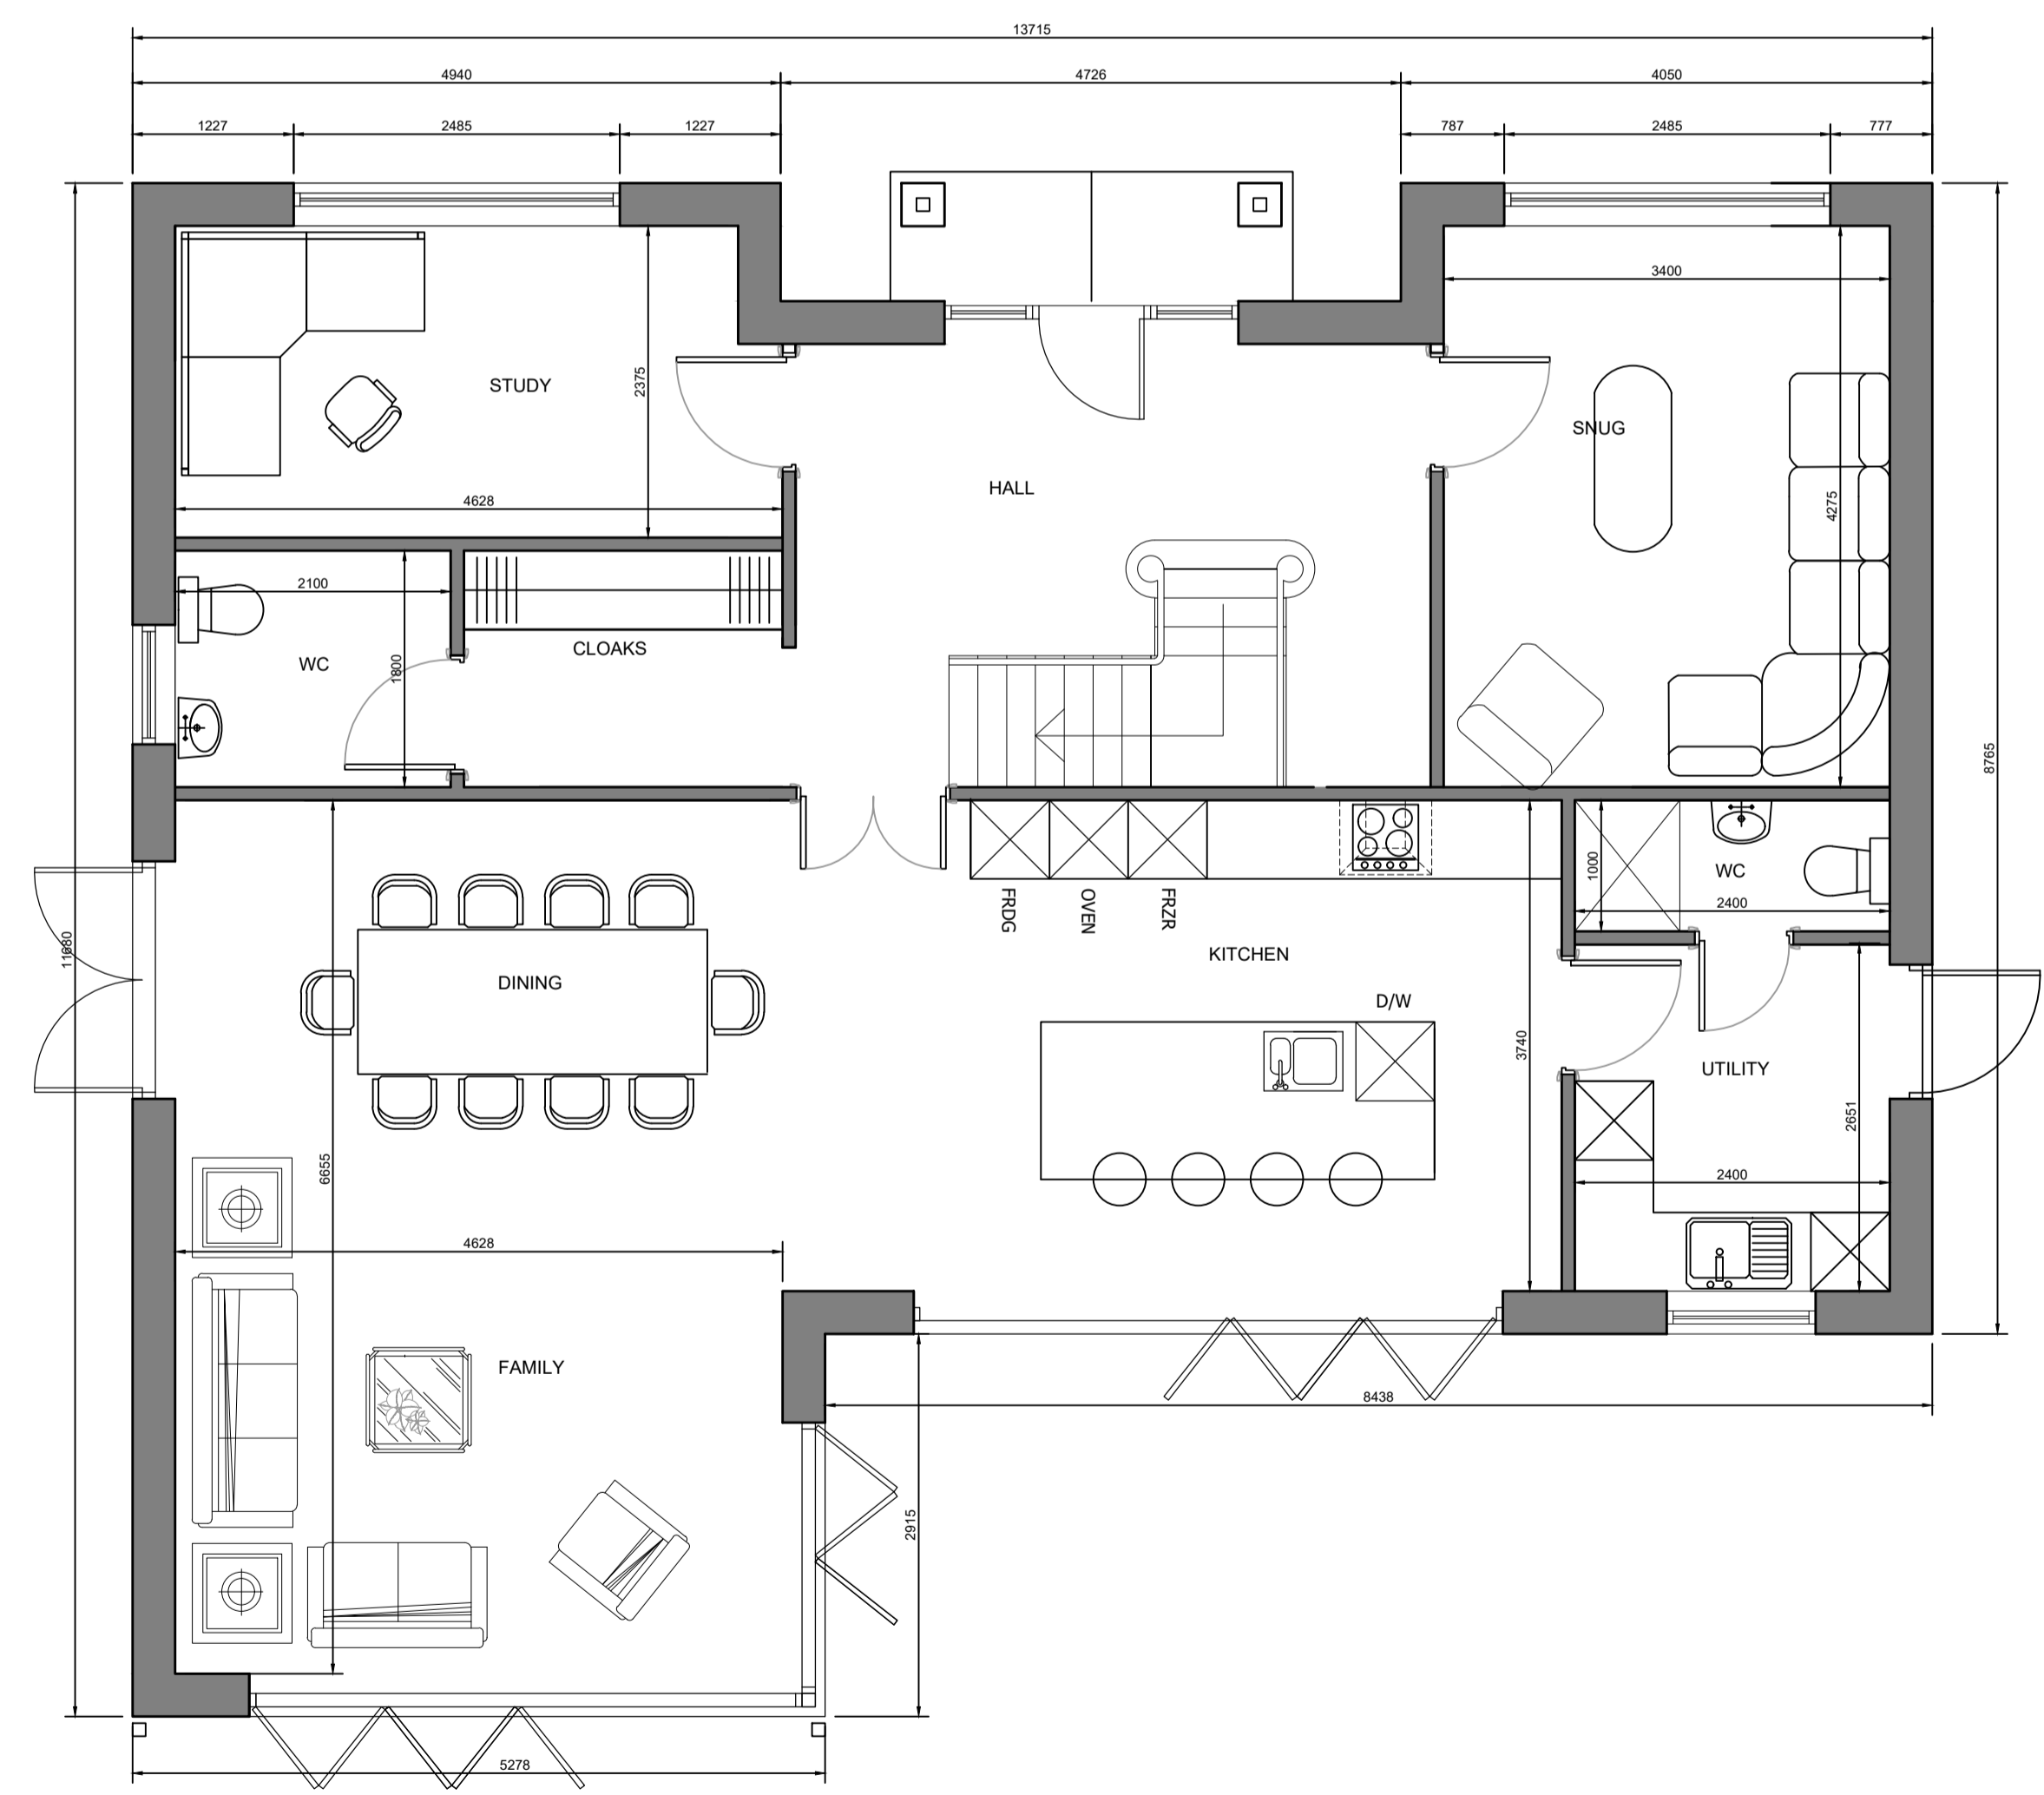

Ground Floor Plan
1:50

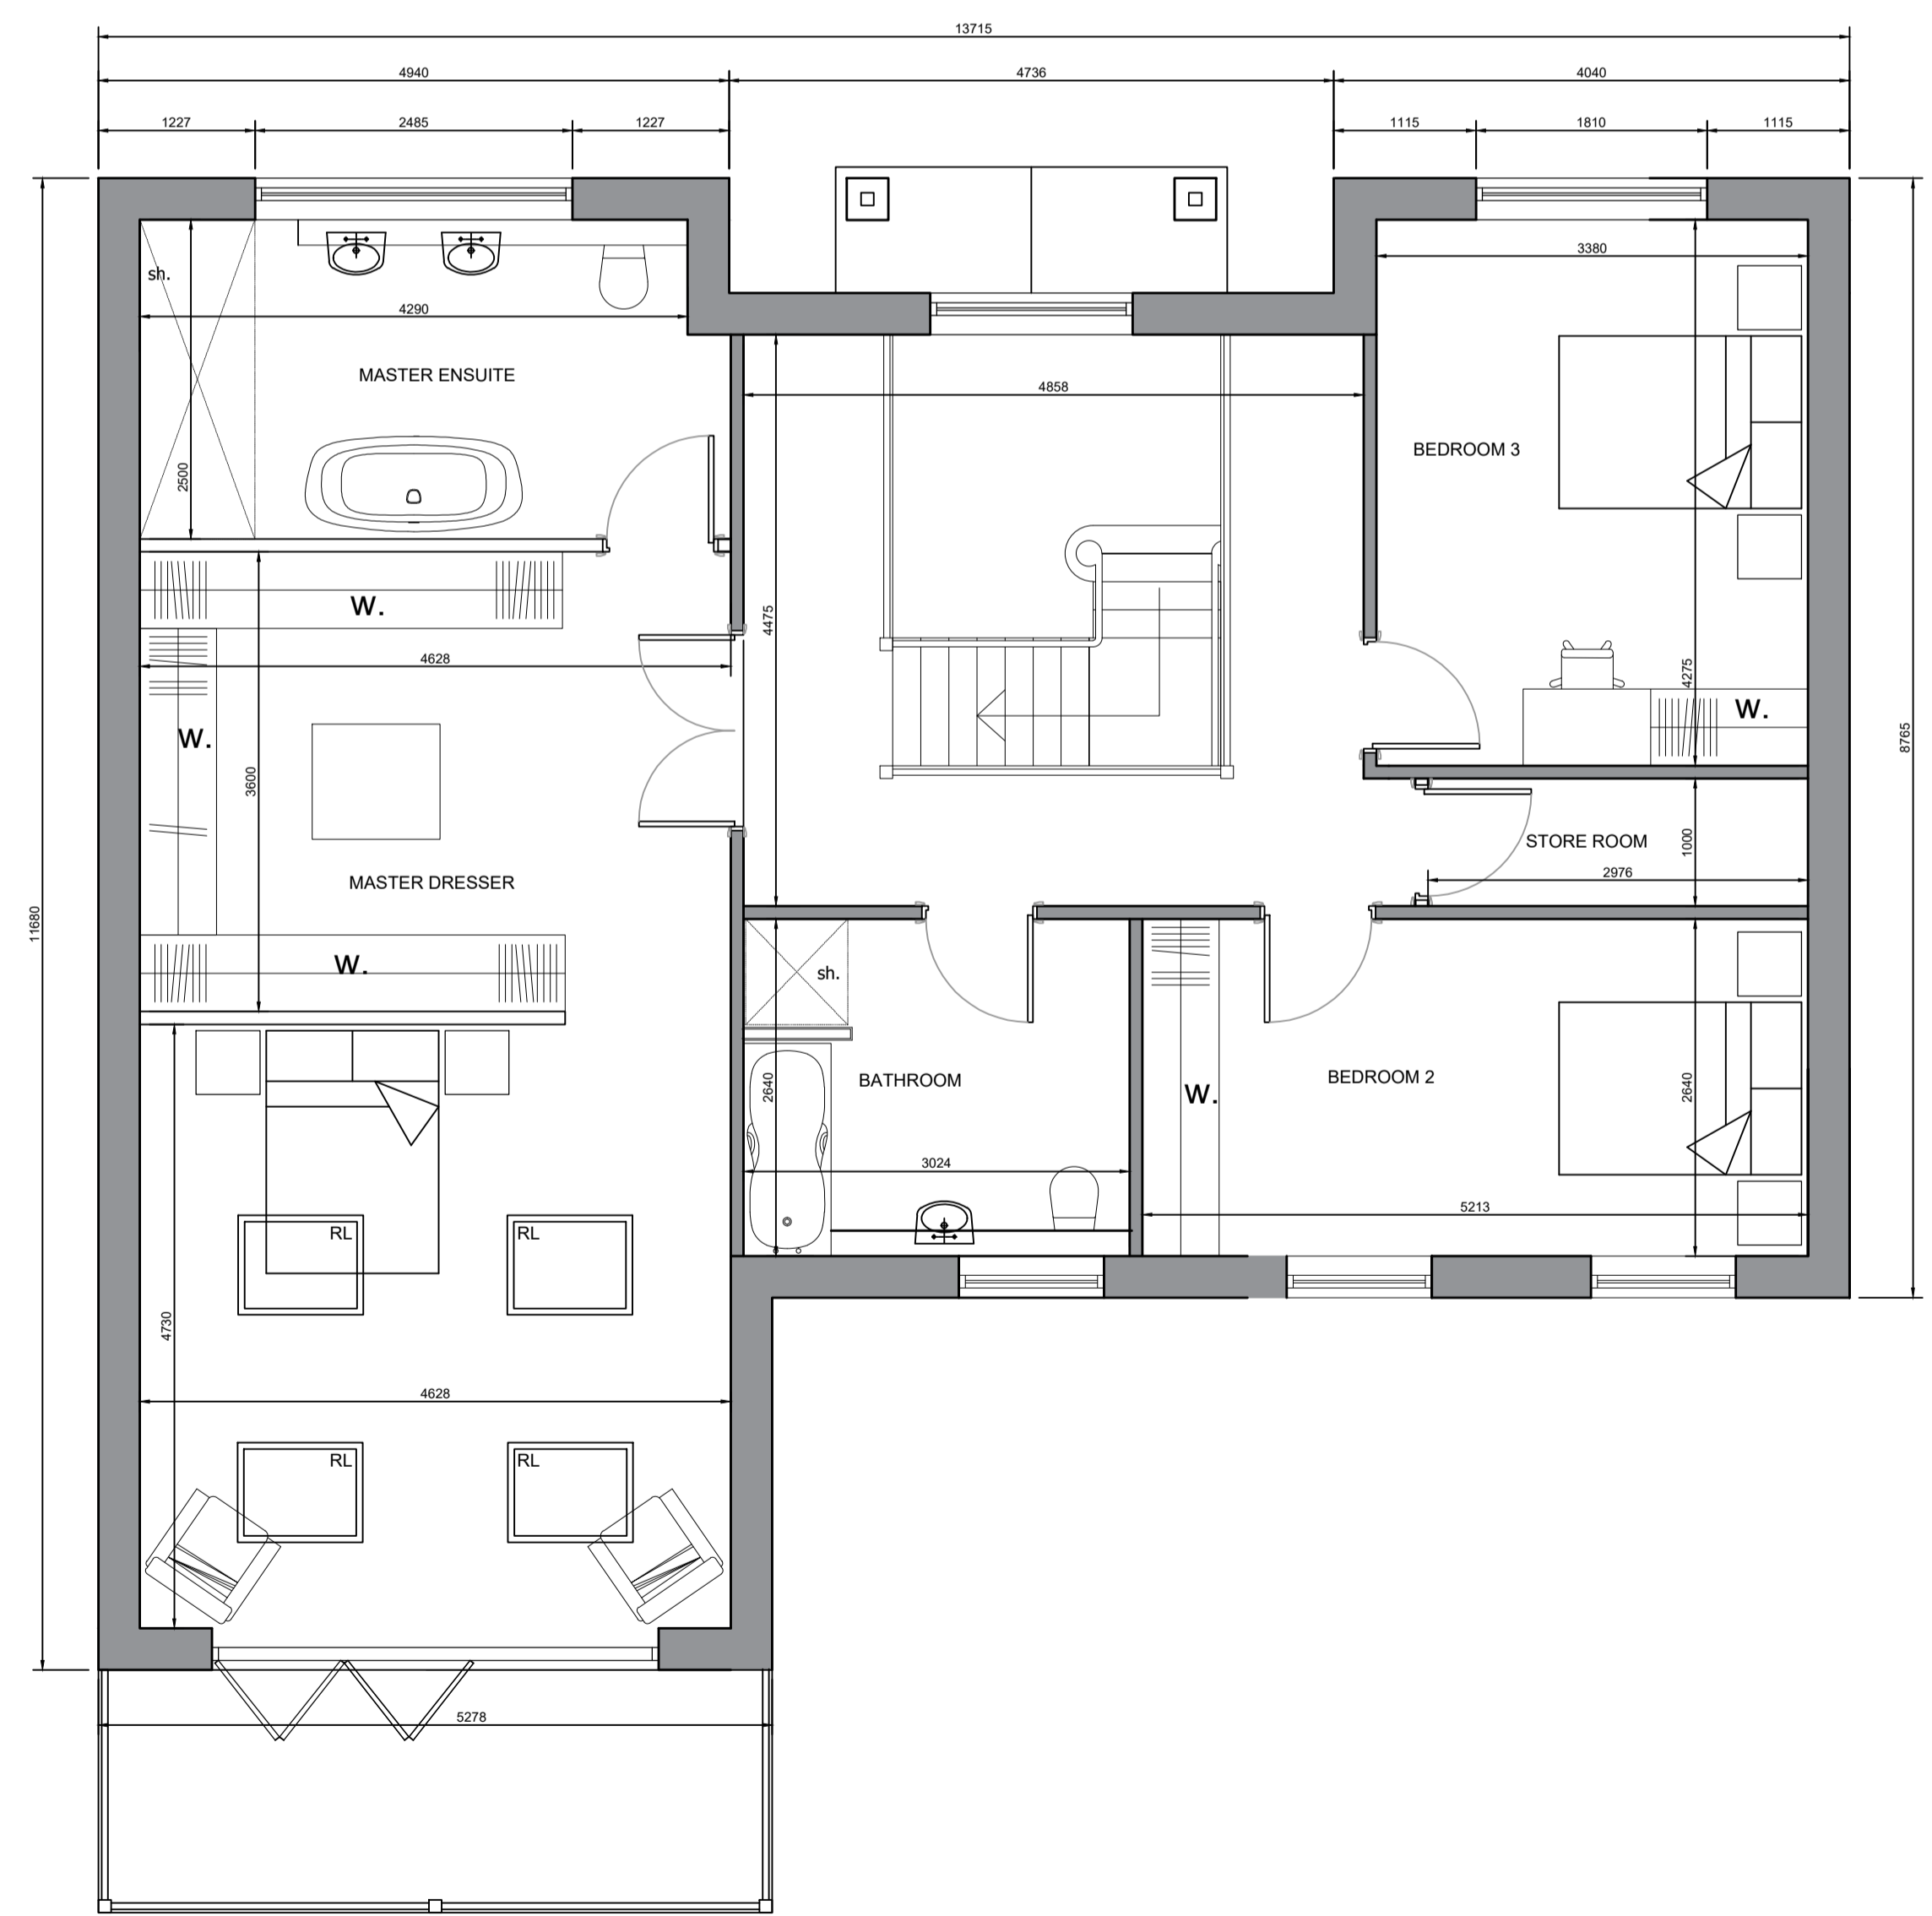

First Floor Plan
1:50

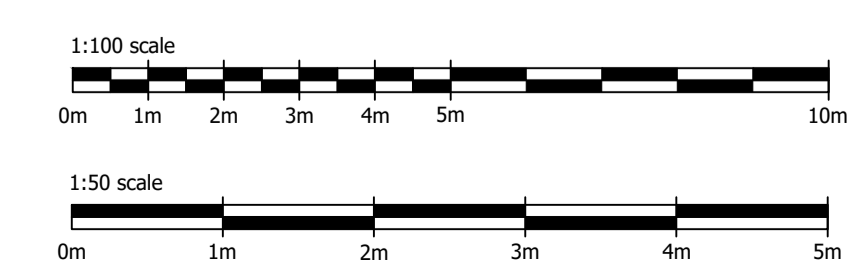

Drawing No:
04101
 STATUS:
 PRELIMINARY

REVISION	NOTES
P02	Client Amendments
P01	Initial Issue



Project No: 336
 Client: Mr & Mrs Barlow
 Project Address:
 Barlow Farm
 Unles Walton

Date: 07.12.2023
 Drawing Title:
 Plans and Elevations
 Scale: 1:50 1:100 @ A1
 Drawn by: Checked by:
 MB